
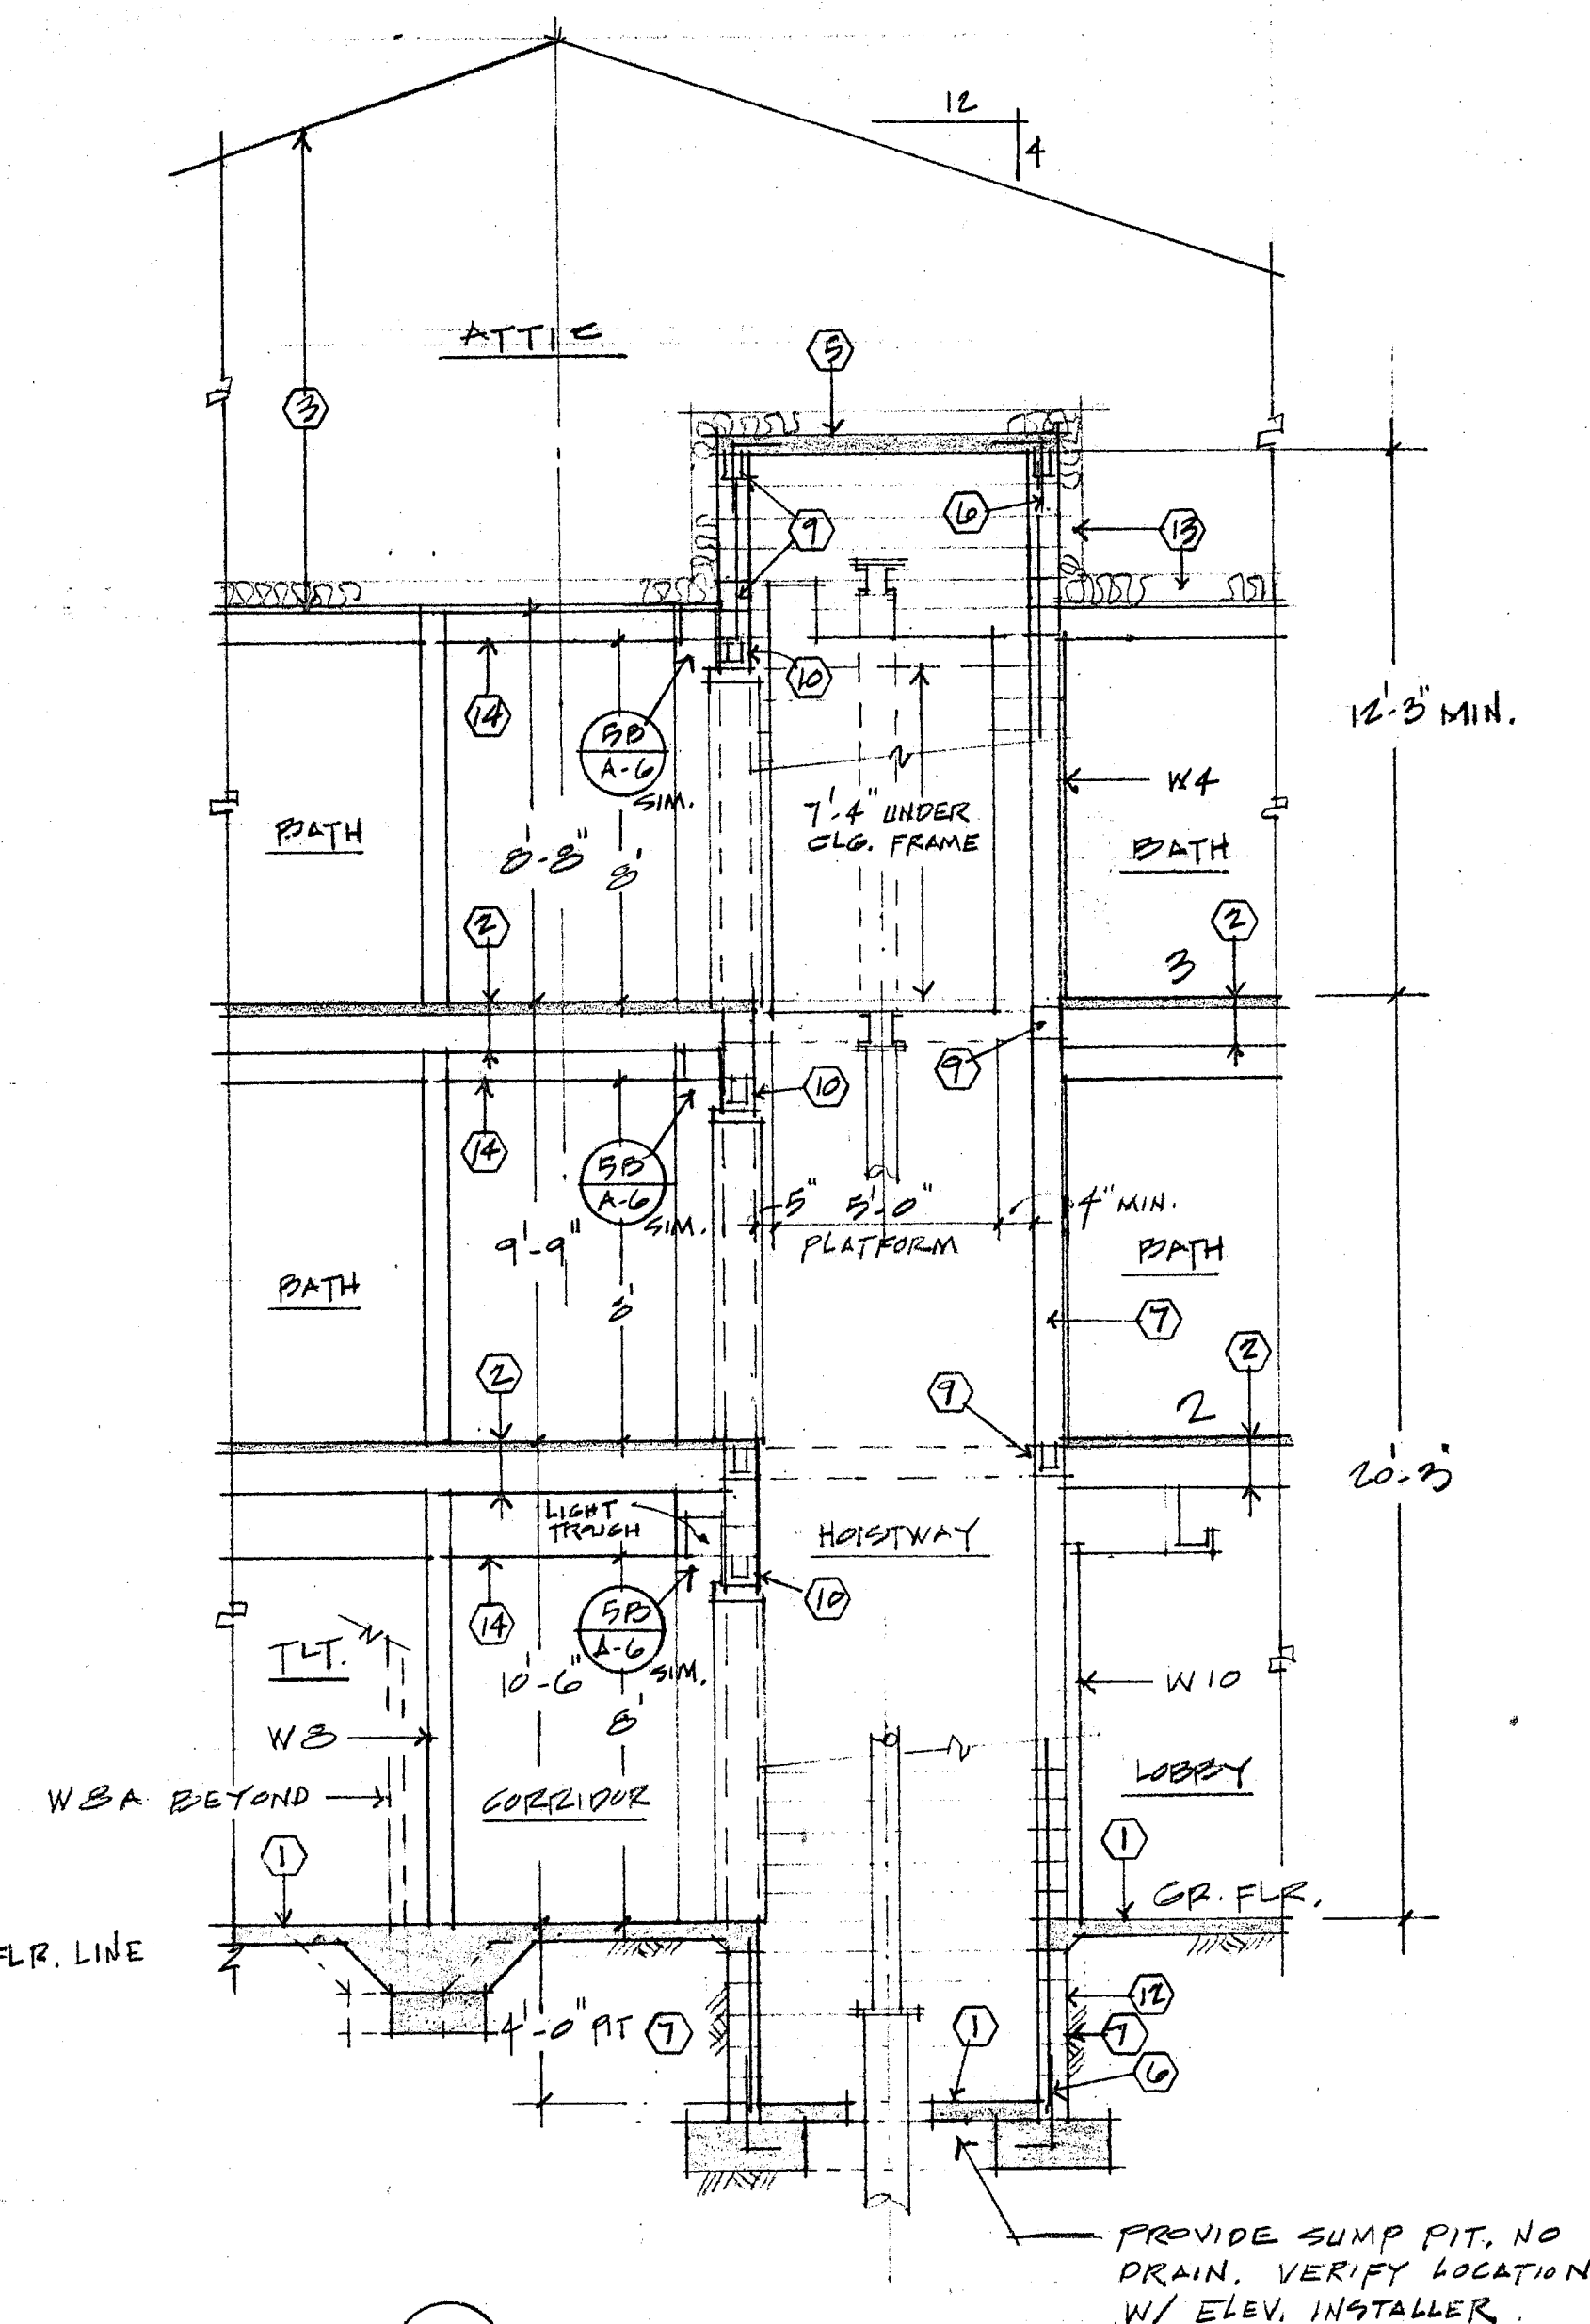
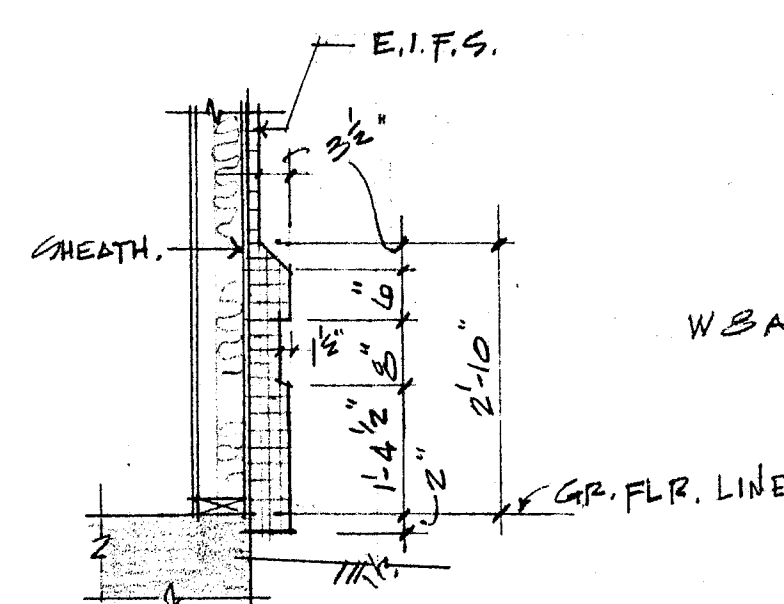


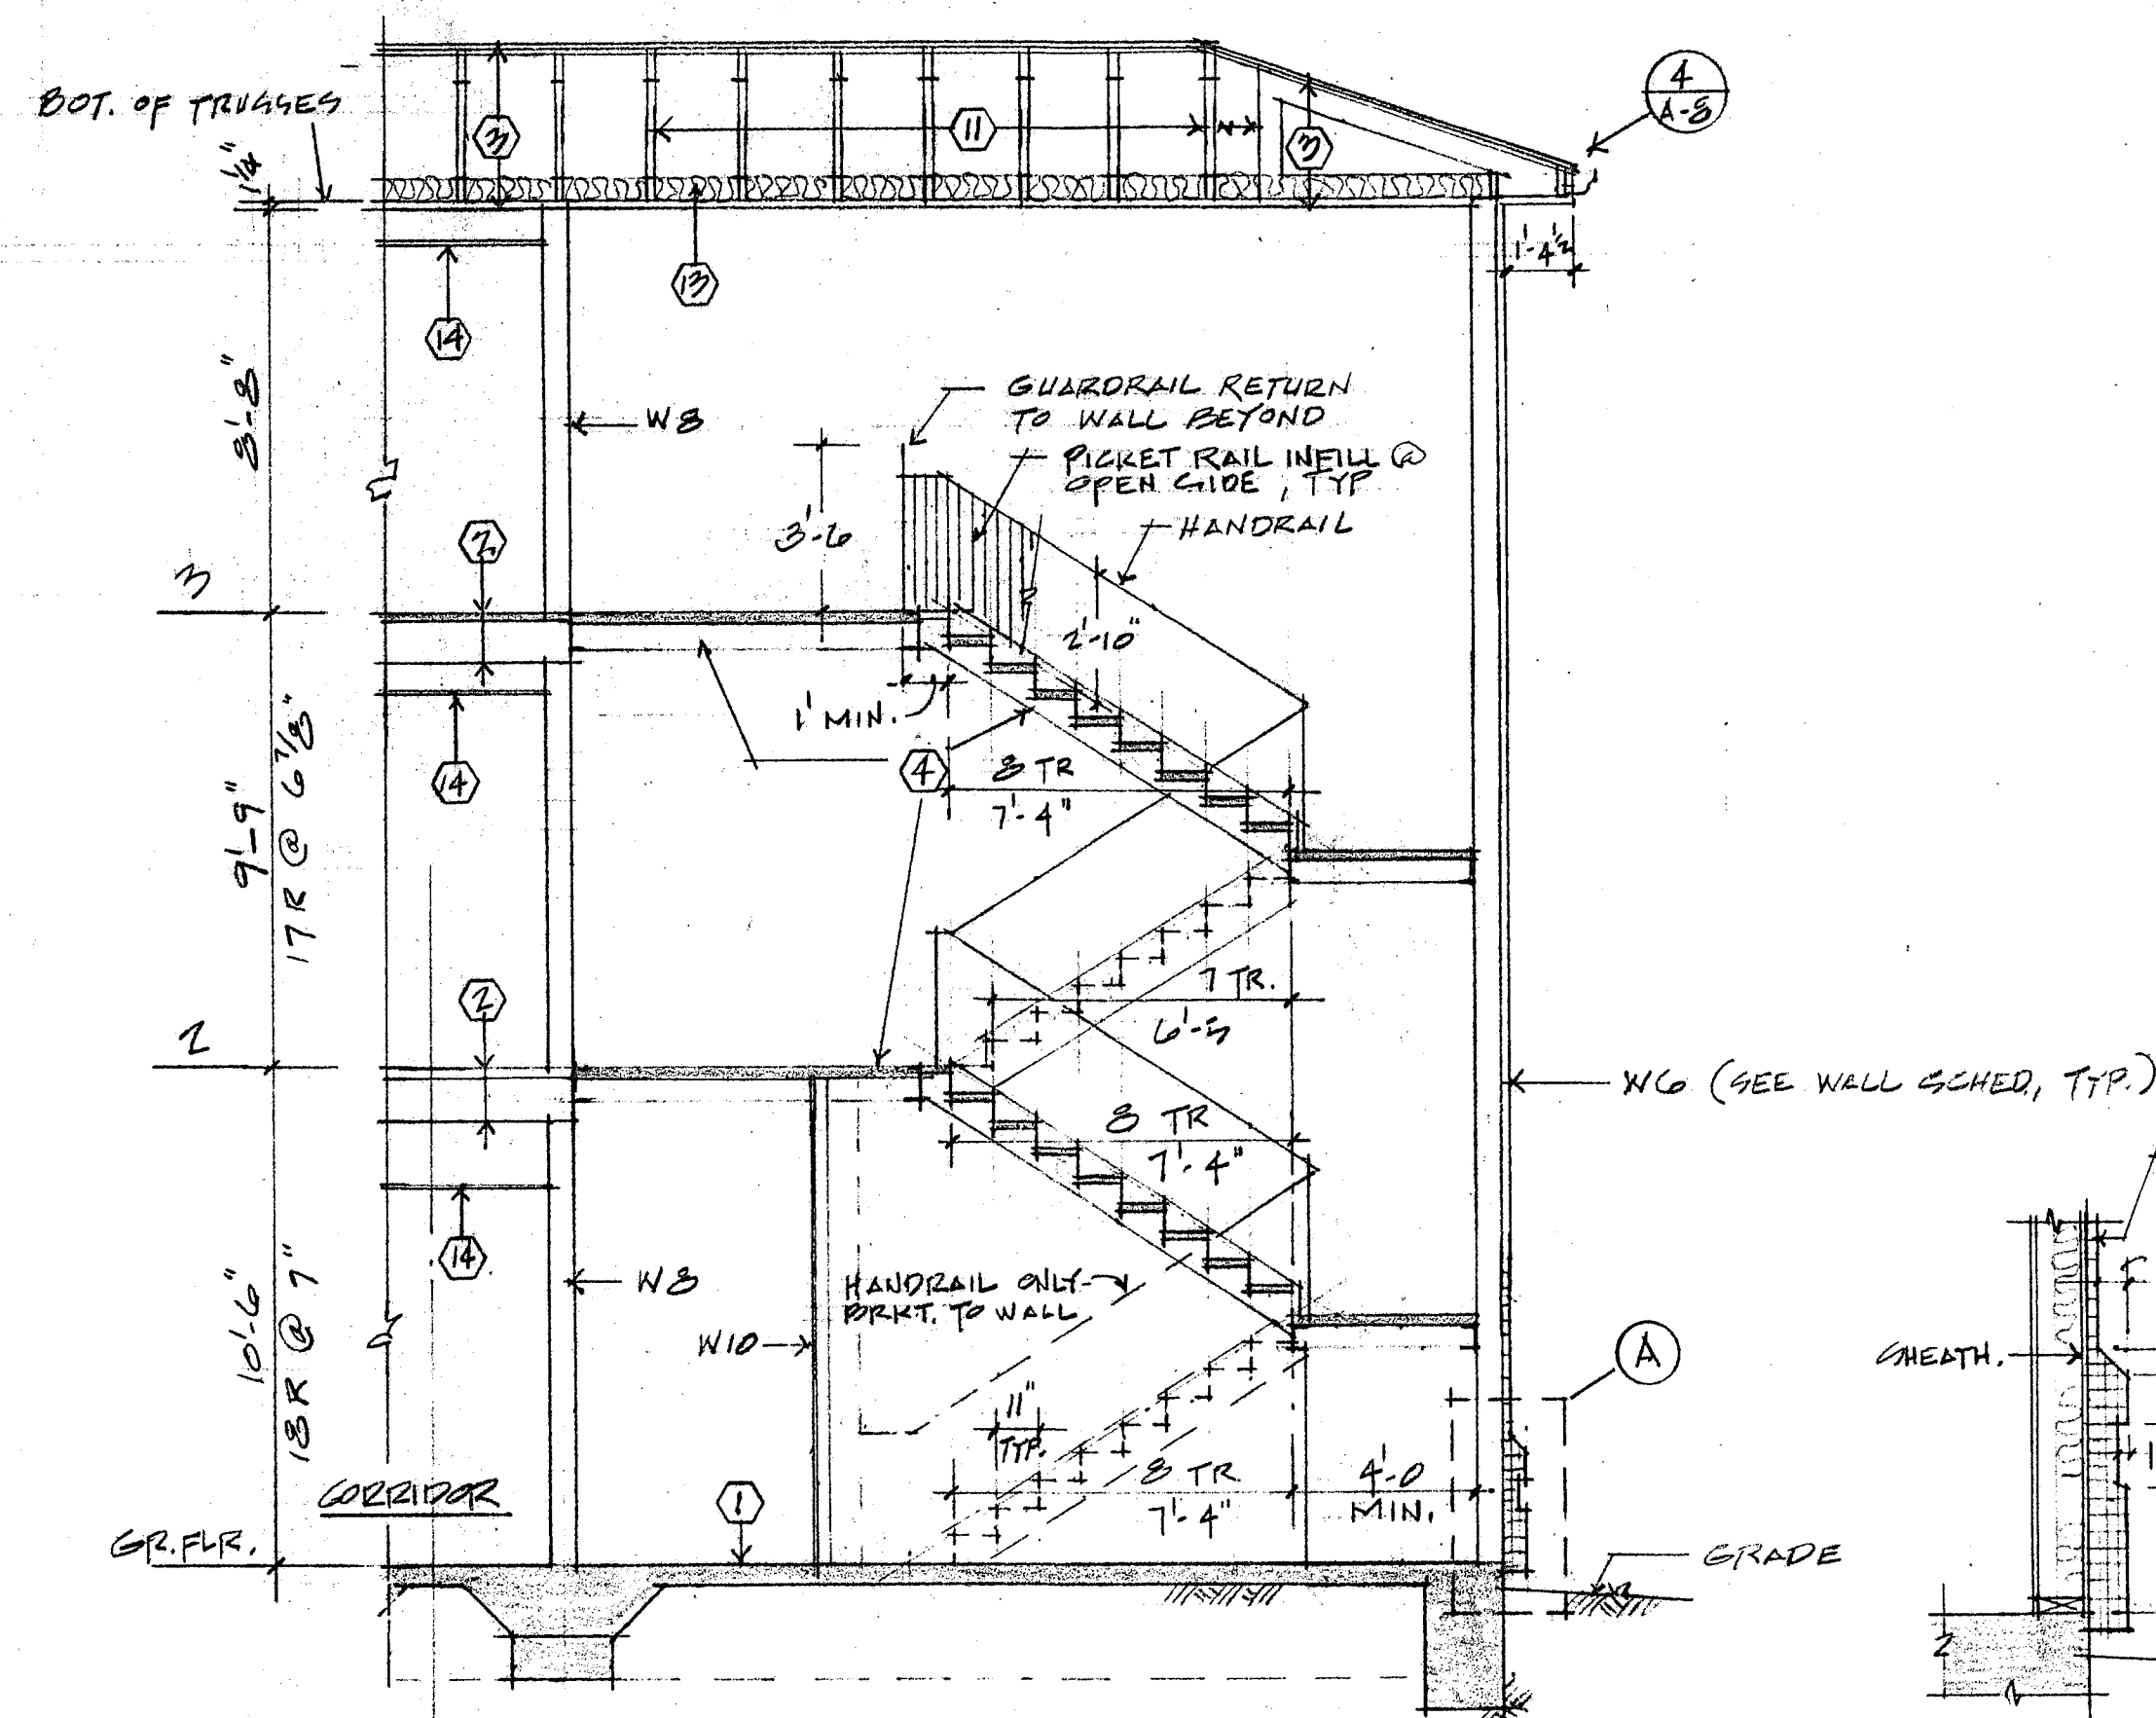

KEYNOTES

- 1 Concrete slab-on-grade.
- 2 See Note #3, Sheet A-8.
- 3 See Note #4, Sheet A-8.
- 4 Prefab steel stair system with concrete filled treads and landings with slip-resistant finish.
- 5 Concrete roof slab.
- 6 #5 dowels @ 16" o.c.
- 7 8" concrete block. Fill all blk. cells solid and provide 1-#5 vert. @ 16" o.c.
- 8
- 9 Provide 8" U-blk. w/2-#5 in continuous rings around elevator hoistway at 2nd and 3rd floor levels, and 2 continuous rings in penthouse as indicated.
- 10 Provide 8" U-blk. w/2-#5 lintel above elevator hoistway door opening with 8" bearing each end.
- 11 Factory wood trusses @ 24" o.c.
- 12 Waterproof soil-side of pit wall with appropriate material compatible with anticipated soil moisture condition.
- 13 6" fiberglass insulation (R-19) with kraft vapor barrier facing to interior.
- 14 Suspended acoustical panel ceiling.

STAIR NOTE

Provide complete handrail/guardrail systems in Stairs #1 & #2 in conformance with 1997 Standard Building Code.

1. Stair handrail - 1-1/2" square painted steel tube. Edges to have min. radius of 1/8" free of any sharp or abrasive elements.
2. Guardrail:
 - a. Top rail, posts and bottom rail same as stair handrail. Anchor posts securely into floor and stair construction.
 - b. Picket rails - 3/4" square painted steel tubes at 4-1/2" o.c.

ELEVATOR SCHEDULE

MFR./ MODEL-----Dover / Marquis.

CAPACITY / SPEED----2500# @ 125 FPM up,
150 FPM down.

NET TRAVEL-----20'-3"

ENTRANCE-----3'-6" x 7'-0" side opg.,
factory enamel finish.

STANDARD FEATURES---As selected by Owner,
including phone set.

PROVISIONS FOR H.C.
ACCESSIBILITY-----Features as required
by ADA Guidelines.

CODE COMPLIANCE-----ANSI/ASME A17.1, A17.1a,
except as otherwise pro-
vided for in the Standard
Building Code (1994 SBC).

ADDITIONAL
FEATURES-----Oil viscosity control,
battery operated emergency
lowering, Y-Delta reduced
voltage starting, sill
support angles and pit ladder

RICHARD MOLENAAR
ARCHITECT

DAYS INN

PEARL MS

SECTIONS

97006

3-25-9

A-0

