

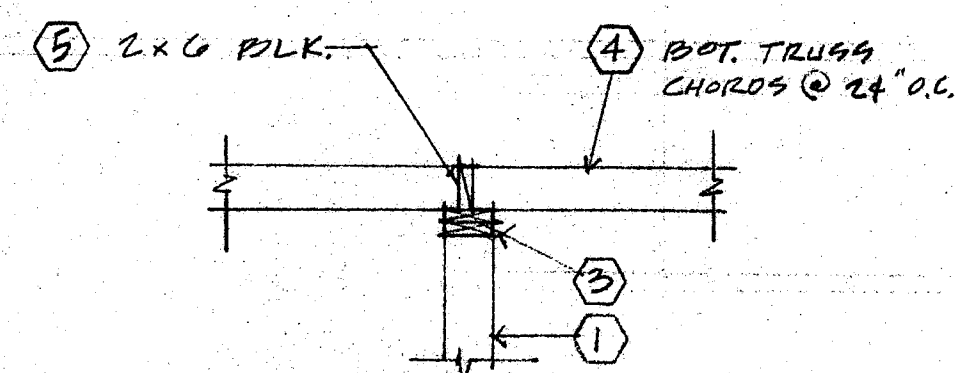


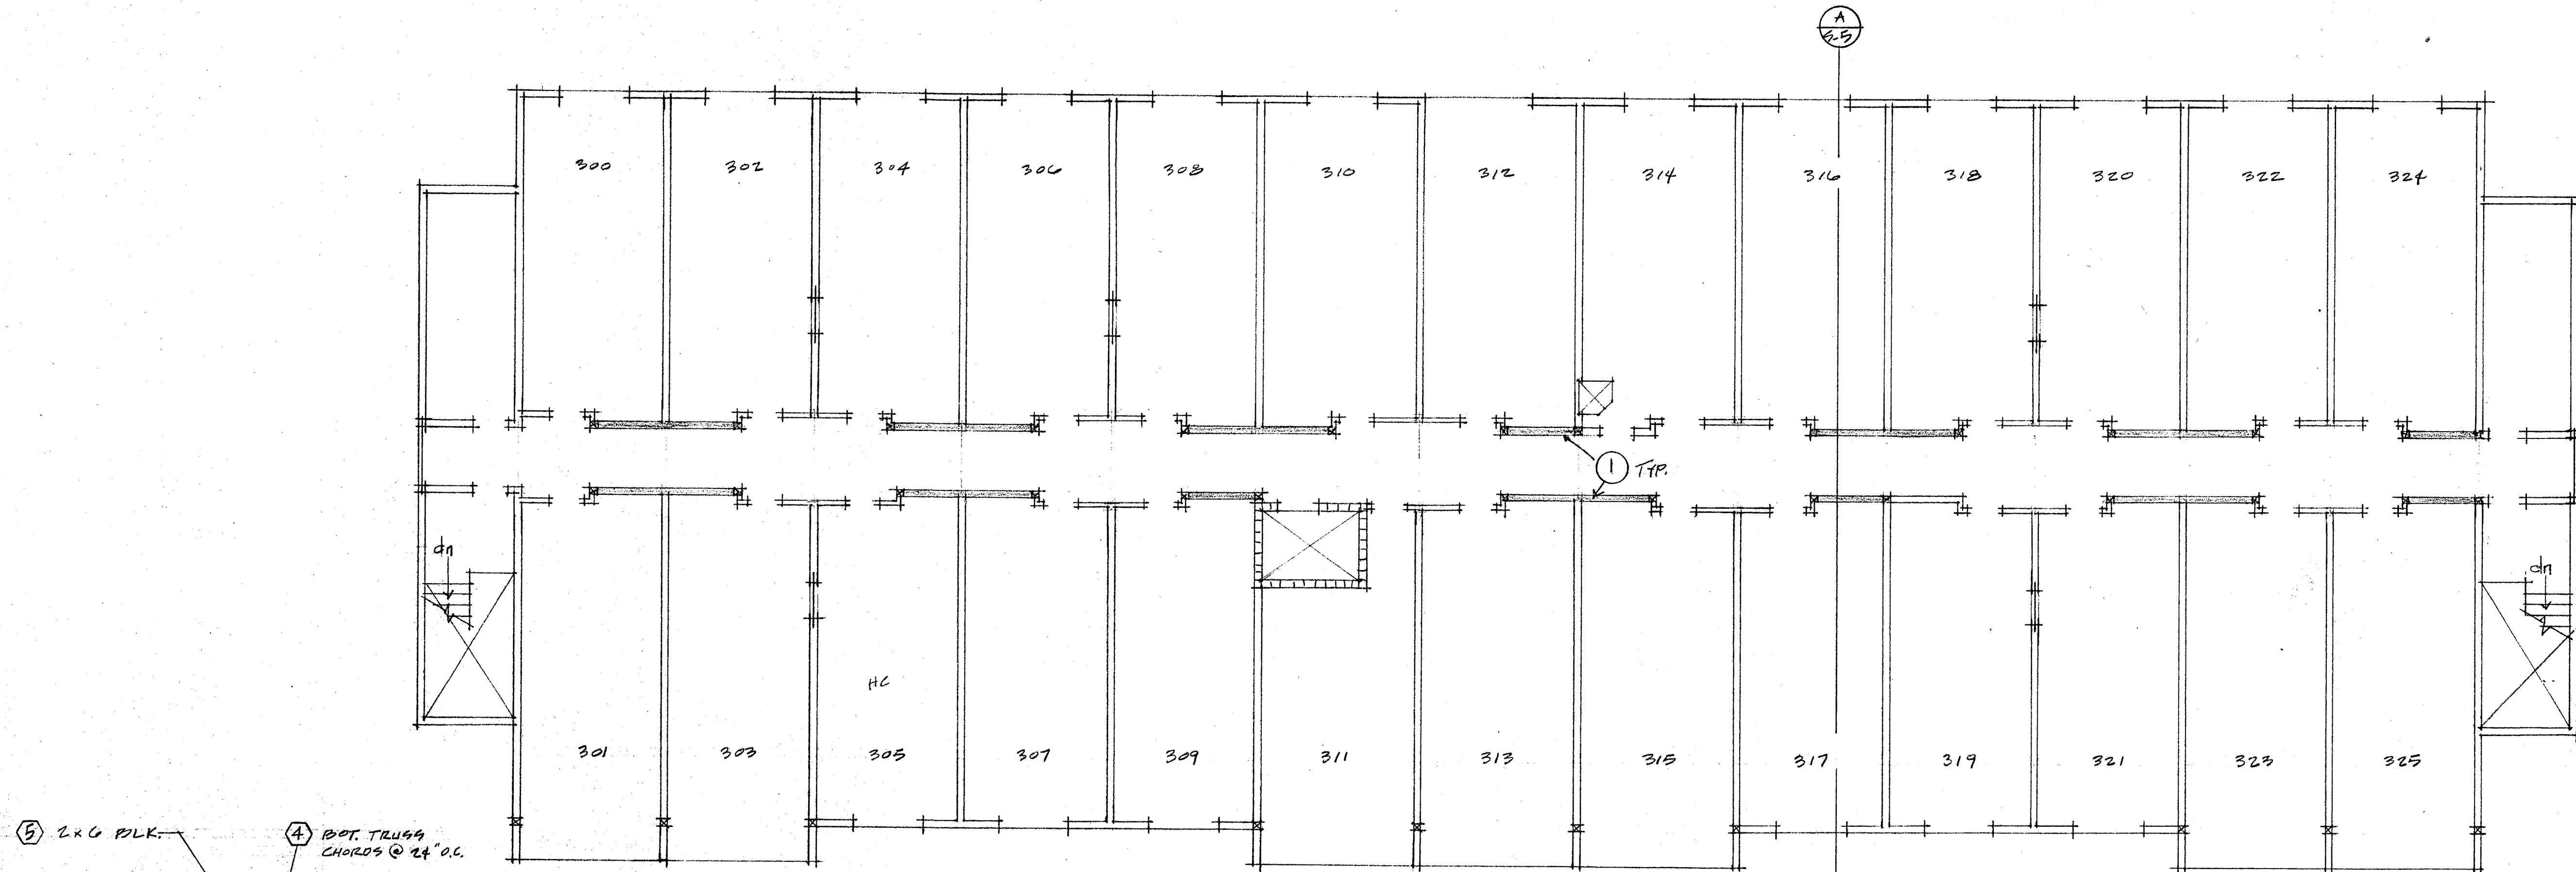


A SEC.
1/2"

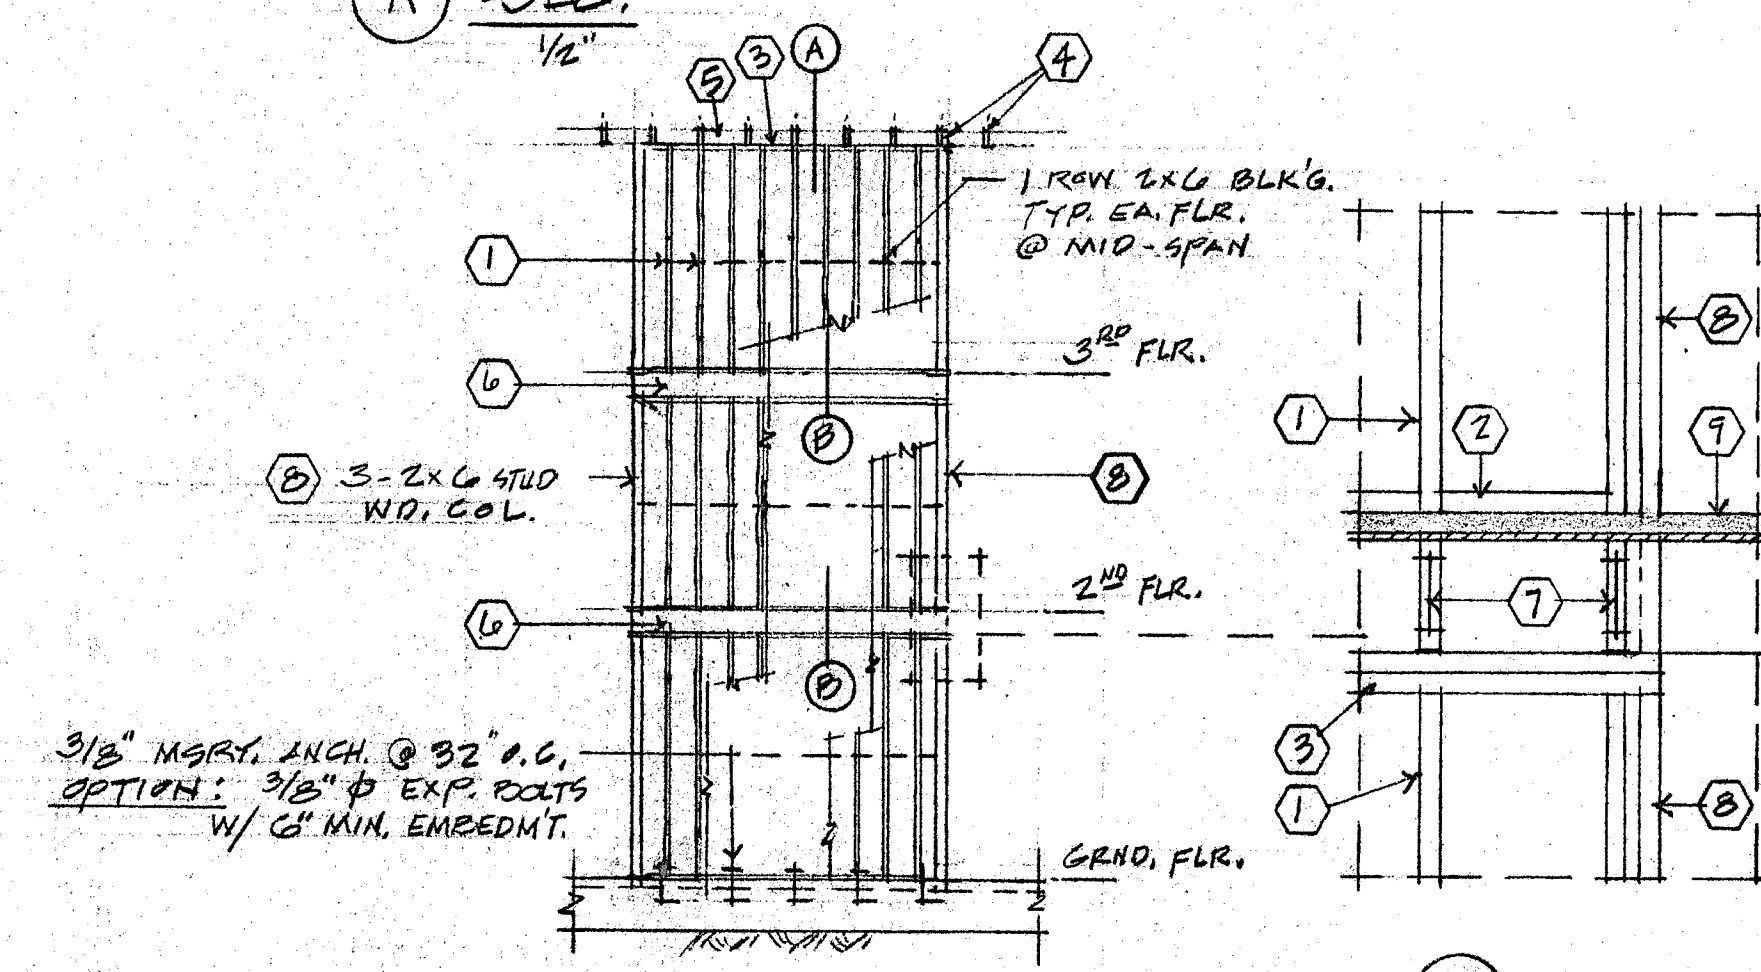


1 CORRIDOR SHEAR WALL ELEVATION
1/8" = 1'-0"

C DET.
3/4"


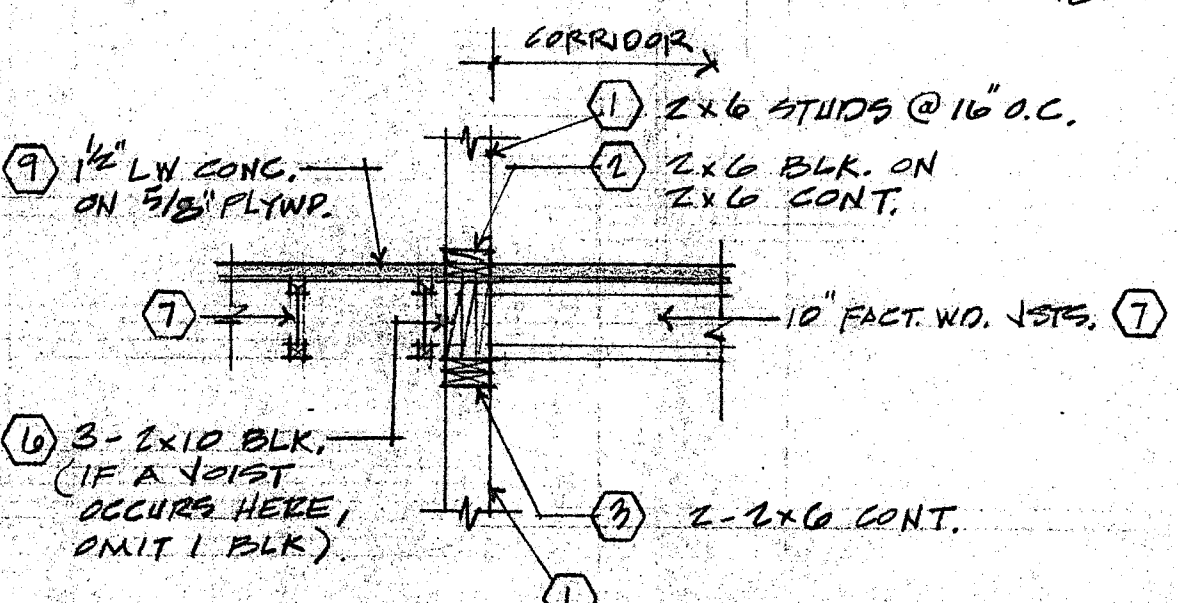


D SEC.
1/2"

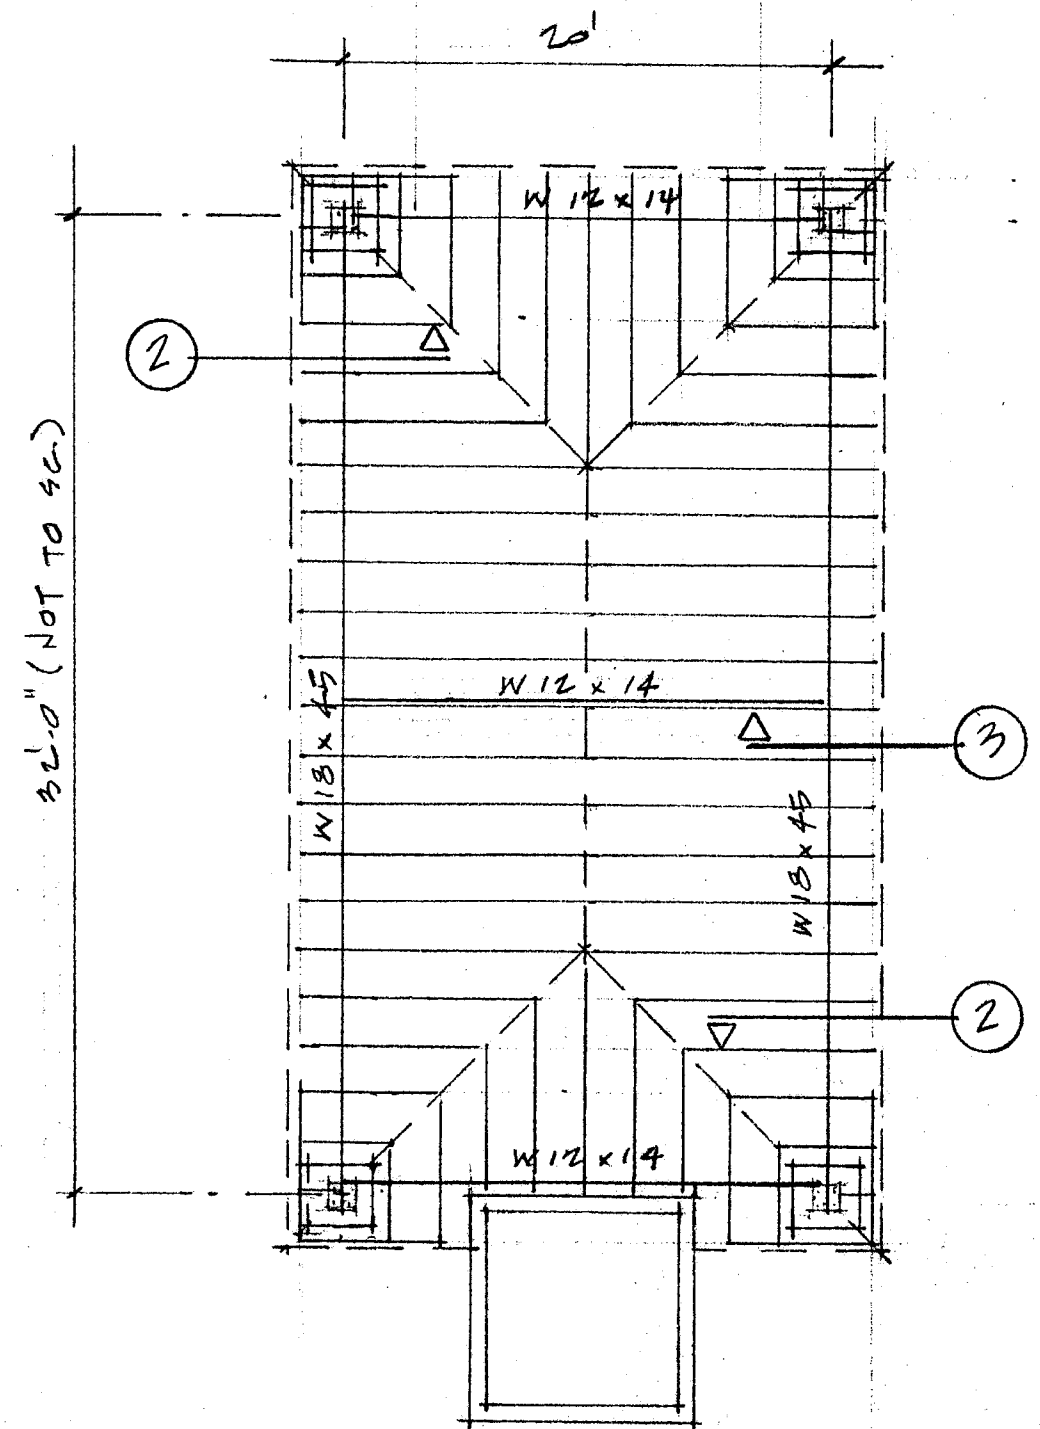

A
25

SEE SHT. 5-2 FOR TYP. INFORMATION.

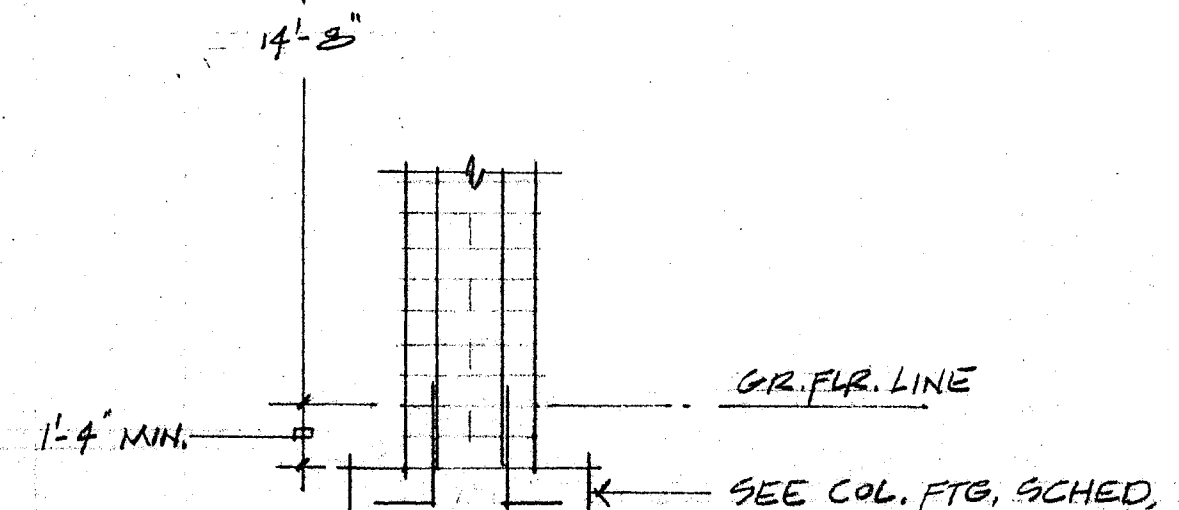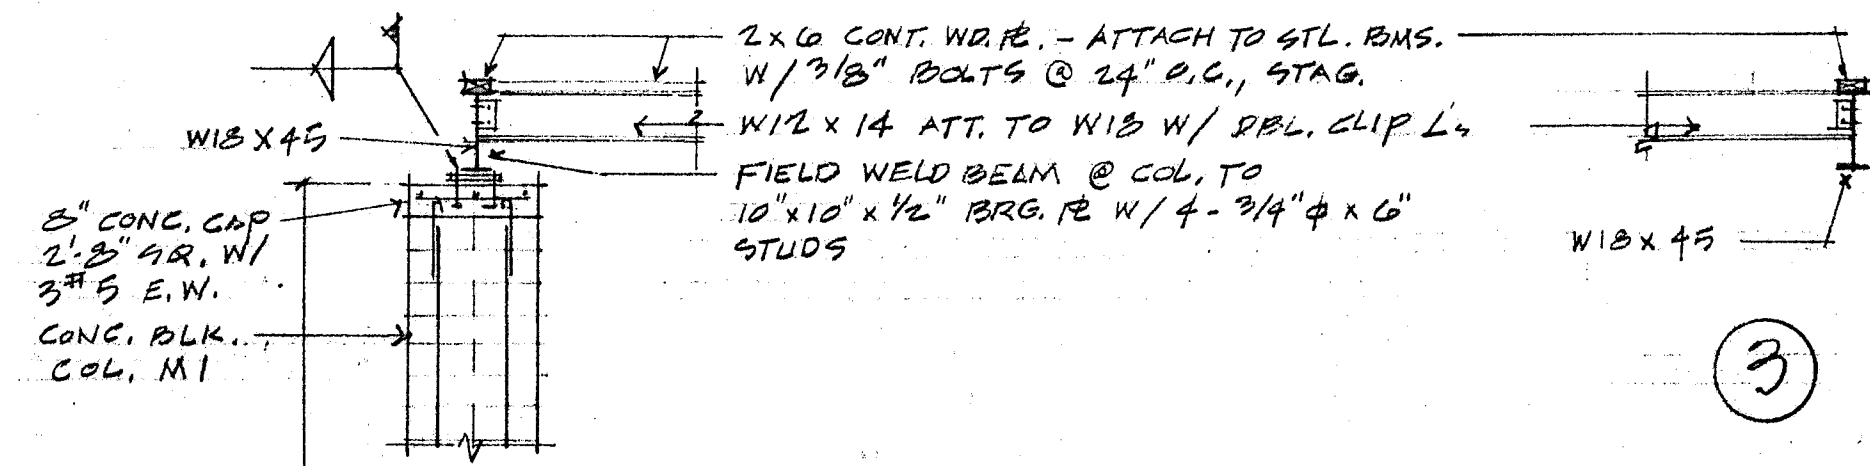

2 COL. DET.
1/4"

RICHARD MOLENAAR
ARCHITECT

DAYS INN

PEARL, MS

THIRD FLOOR PLAN

1/8" = 1'-0"

97.006

3-25-99

5-3