



6-light

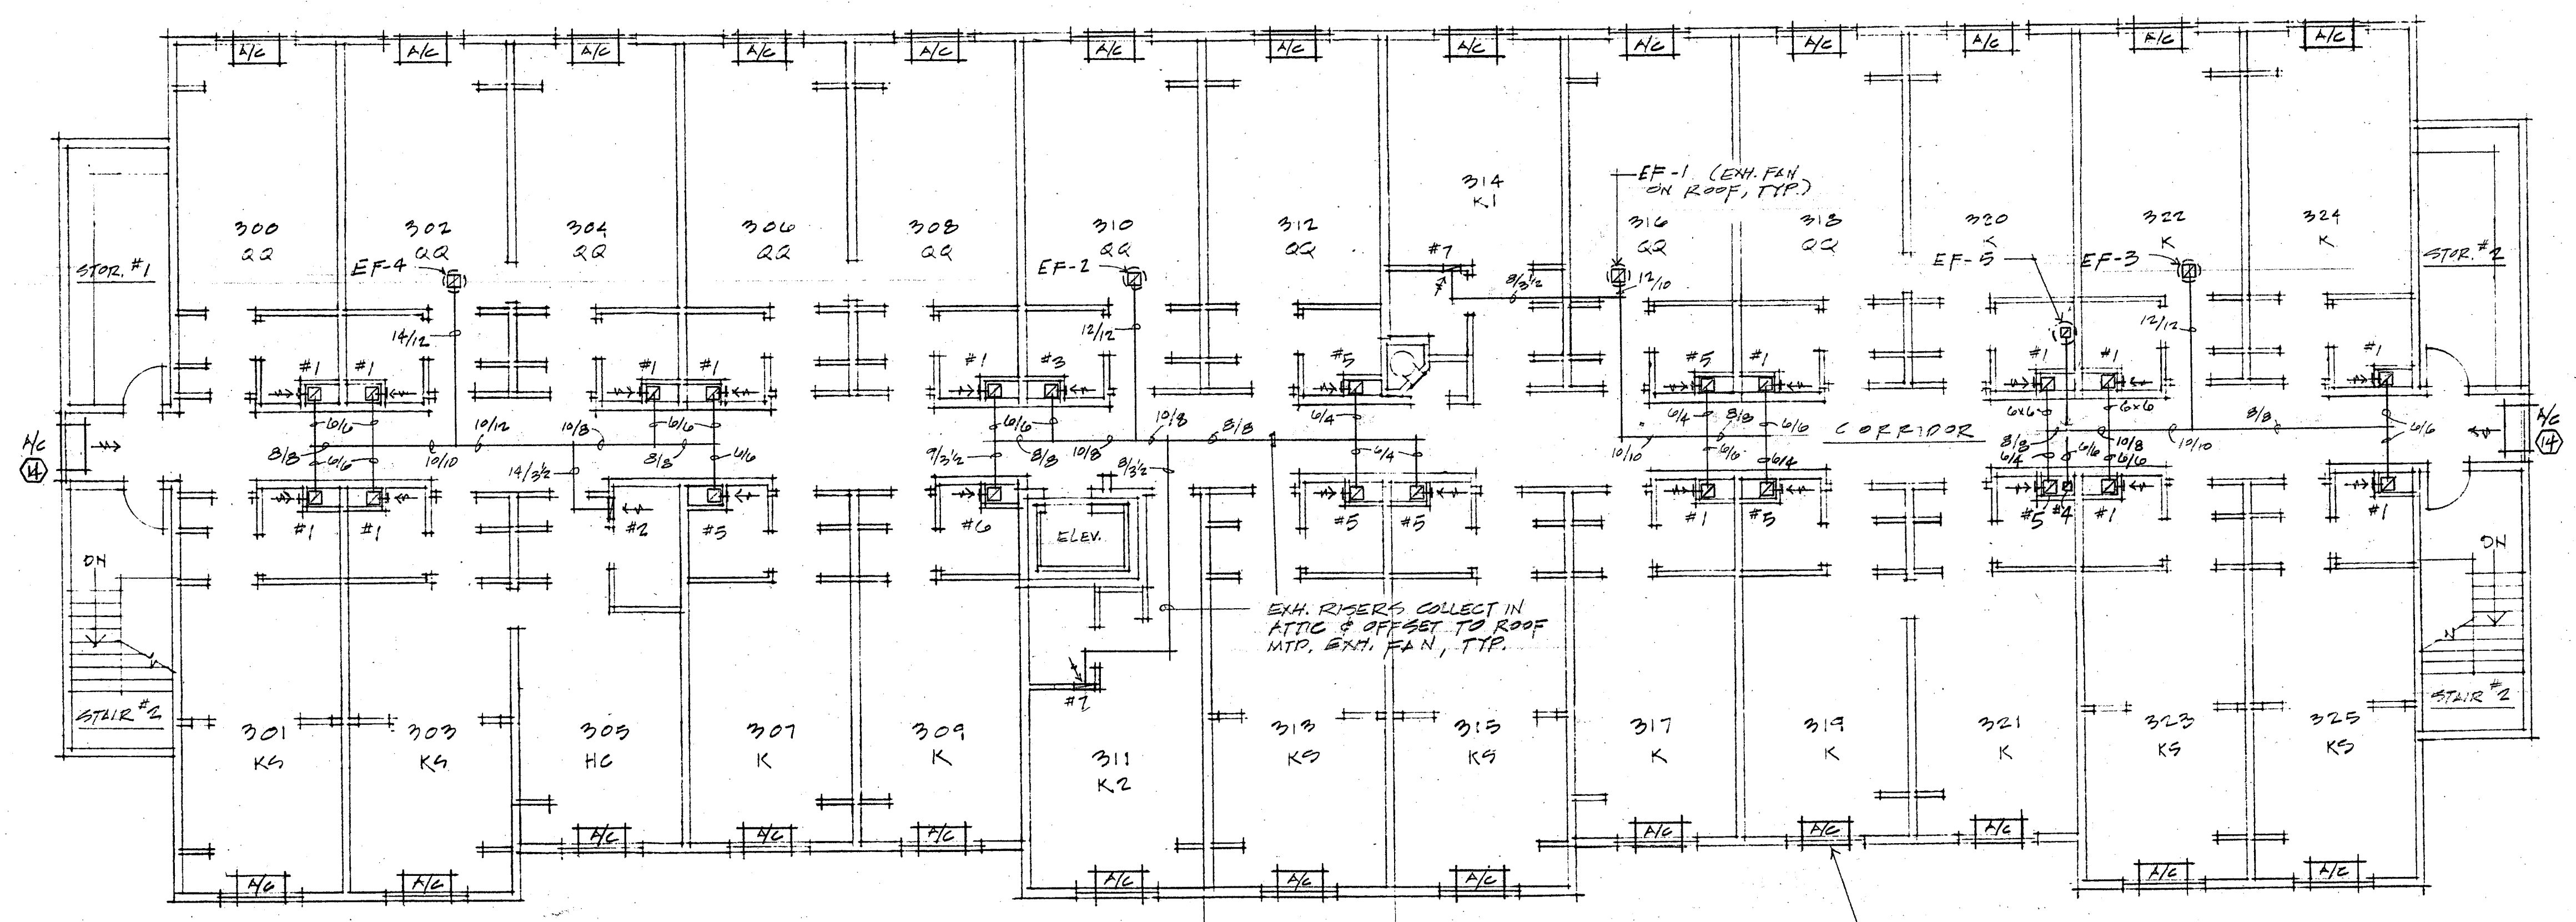

INDICATES INDIVIDUAL ROOM
TYPE #VAC UNIT, SEE
EQUIP. SCHEDULE.

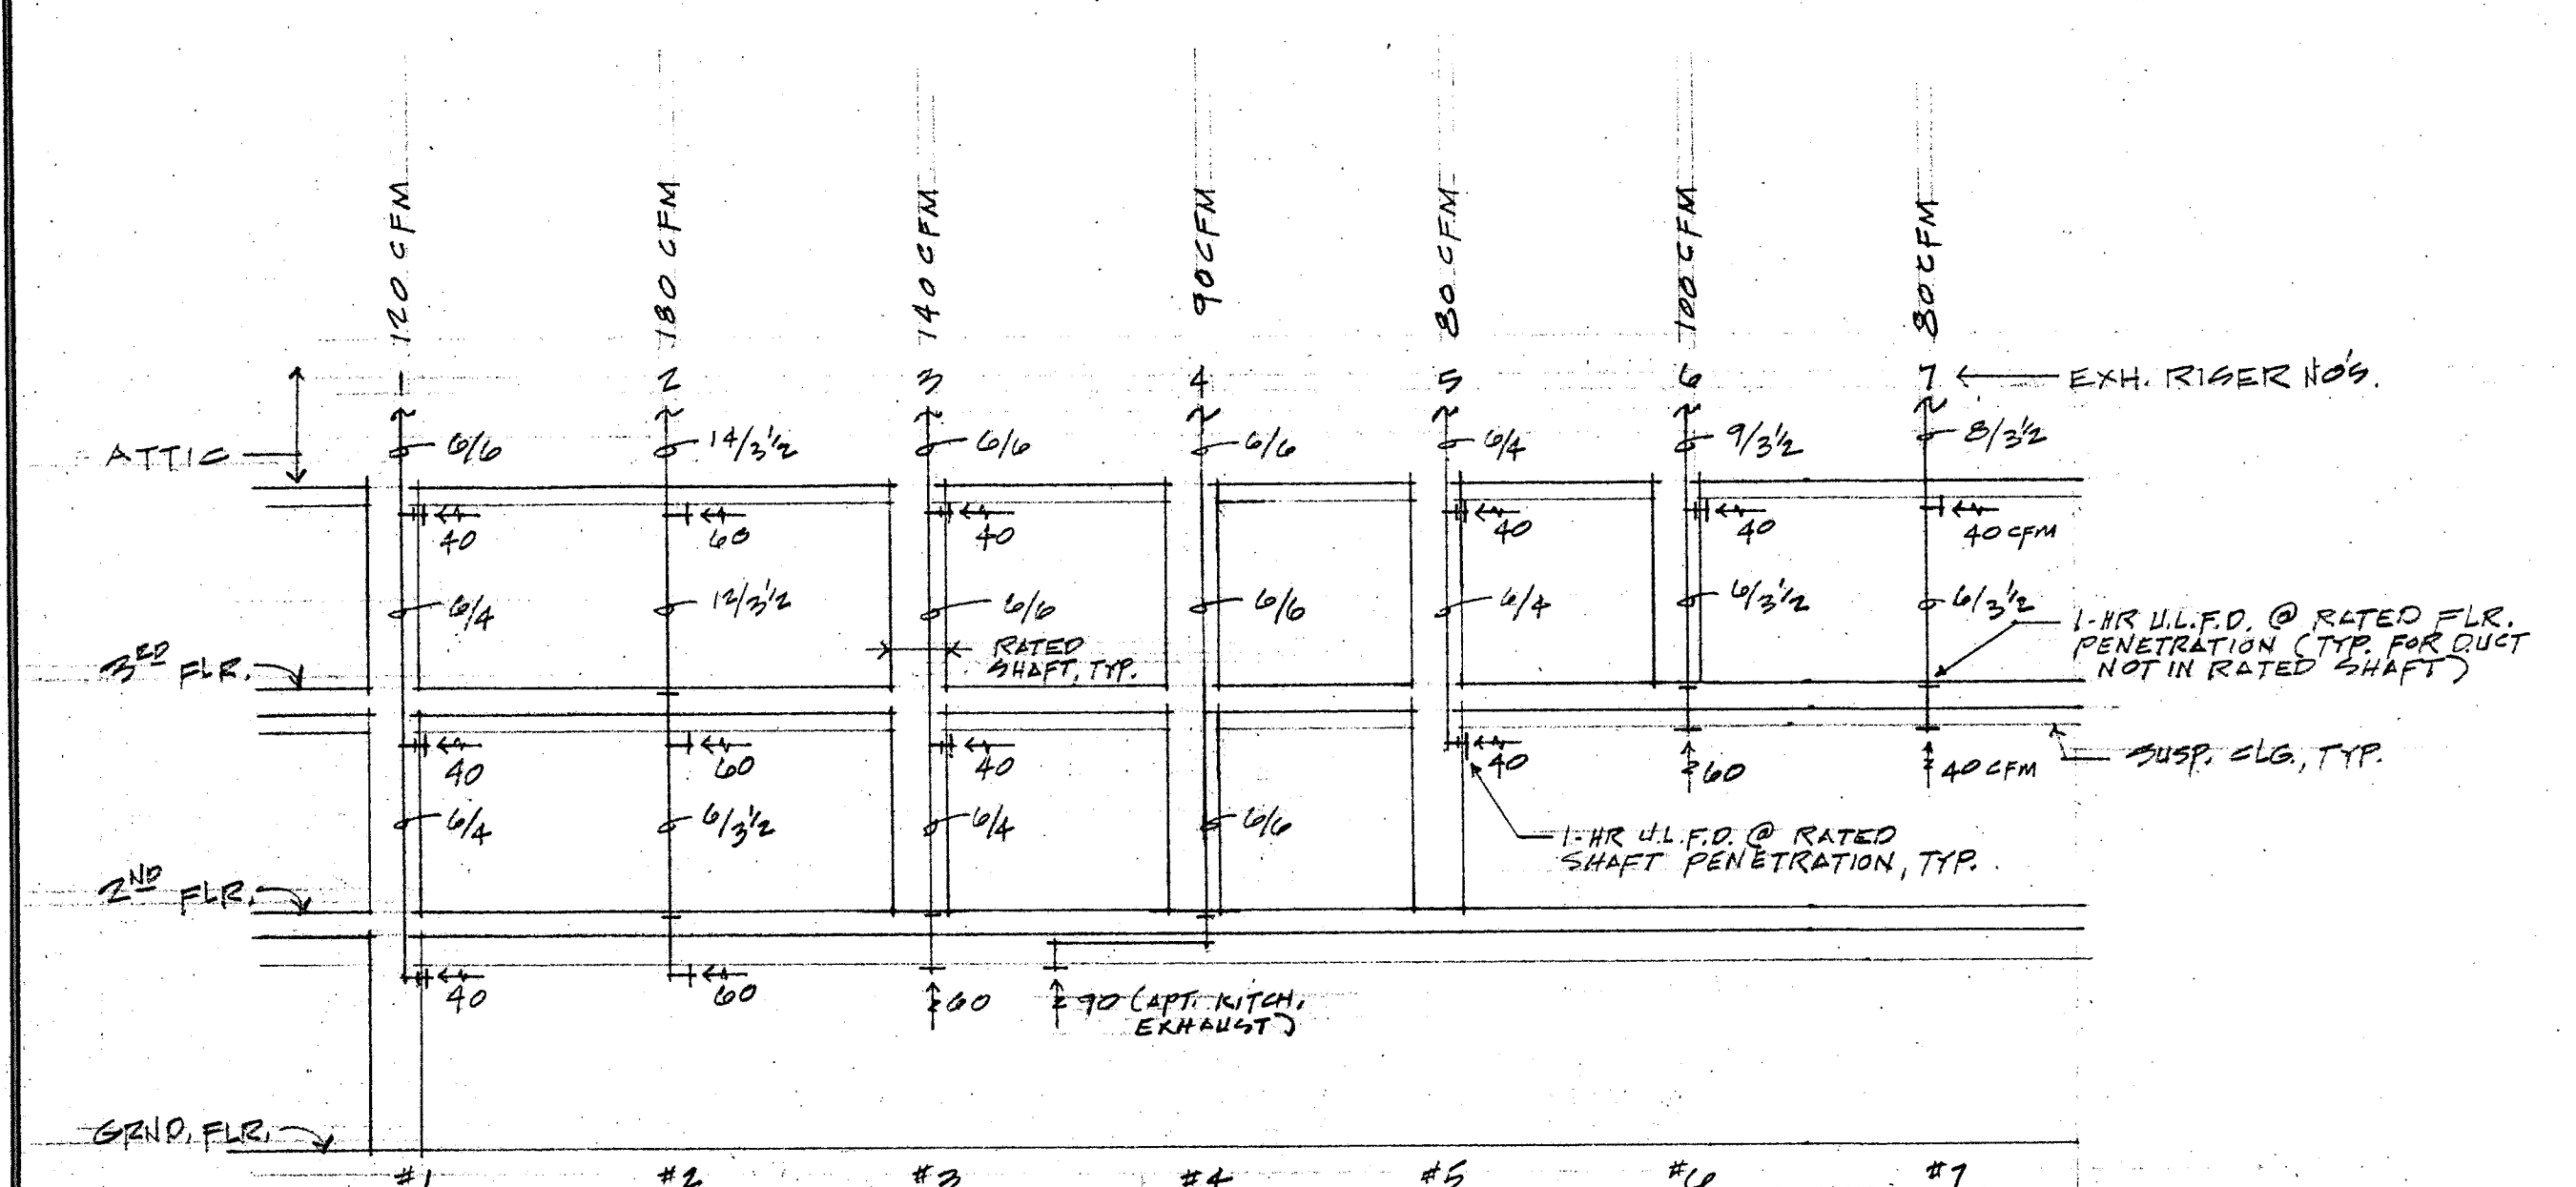

TLT. EXHAUST RISER DIAGRAM

EXH. FAN NO.	C.F.M.
EF-1	480
EF-2	630
EF-3	630
EF-4	930
EF-5	90

RICHARD MOLENAAR
ARCHITECT

DAYS INN
PEARL, MS

THIRD FLOOR PLAN
1/8" = 1'-0"

97006
3-25-77
M-3