



1- Lt/med.

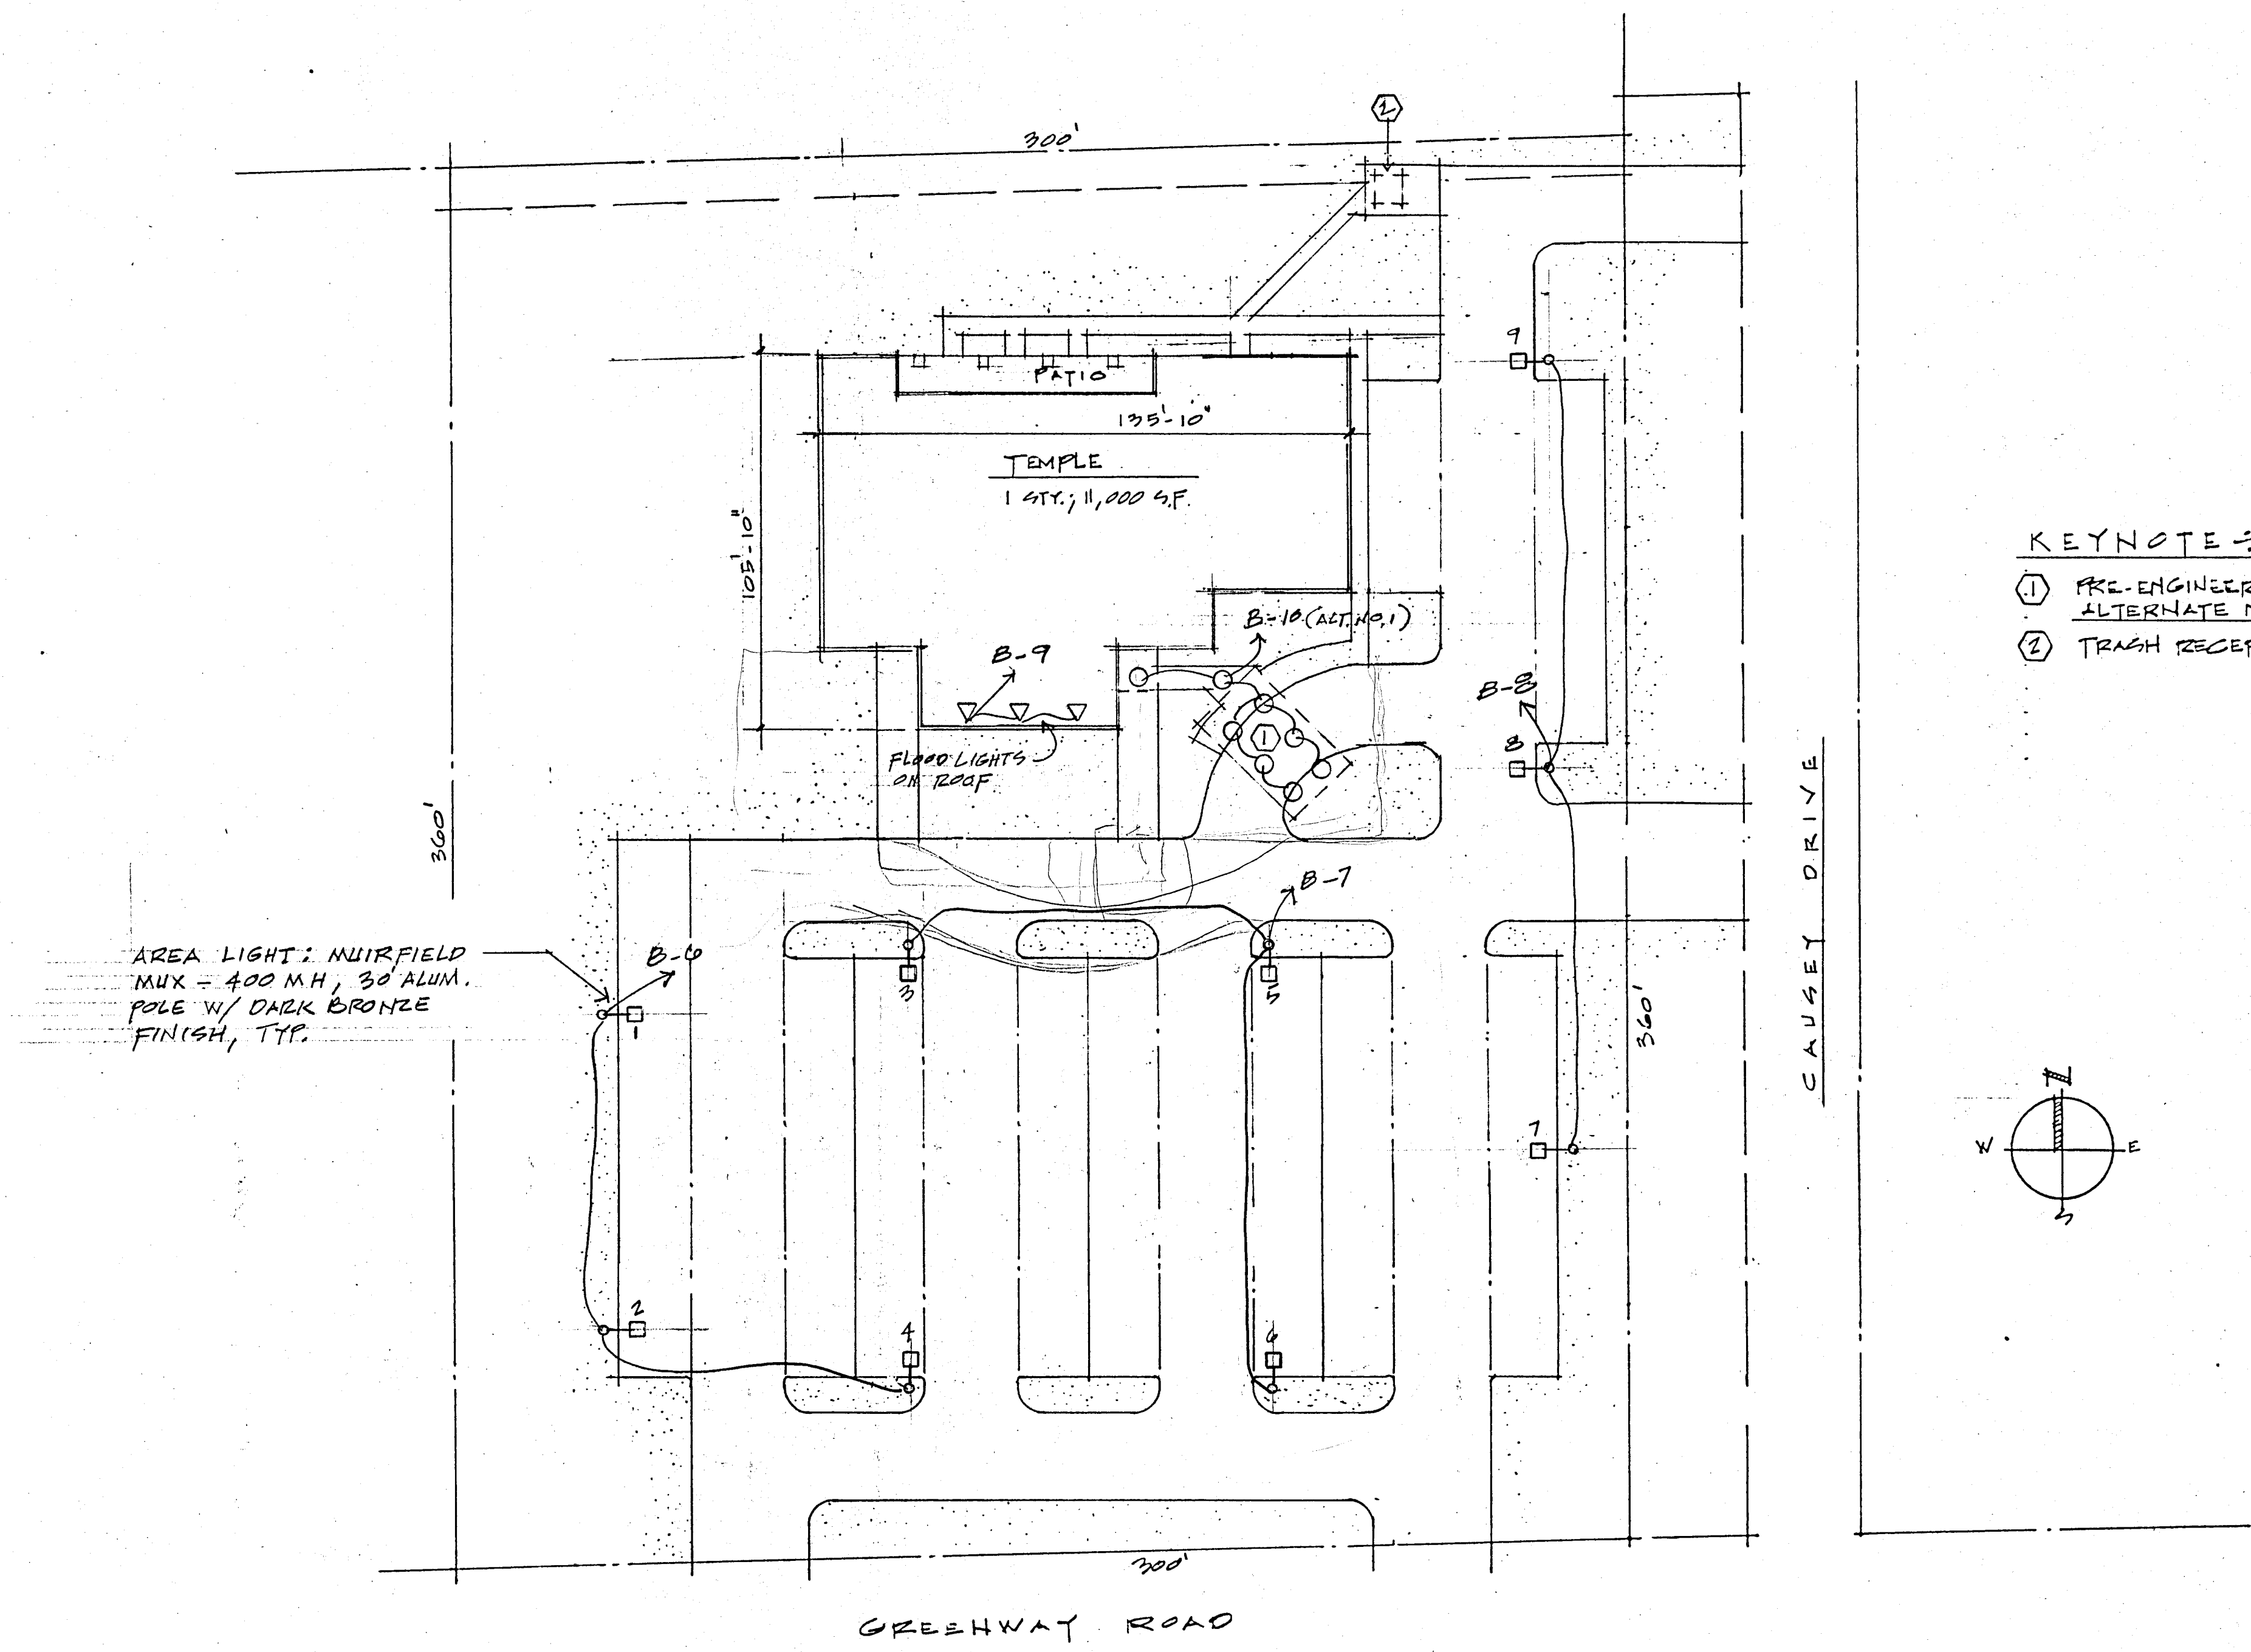

- KEYNOTES
- ① PRE-ENGINEERED METAL CANOPY:
ALTERNATE NO. 1
 - ② TRASH RECEPTACLE LOCATION

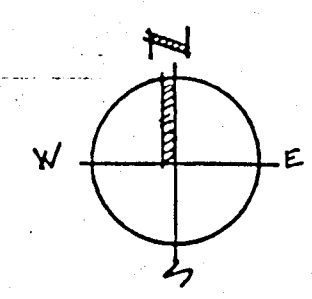

RICHARD MOLENAAR
ARCHITECT

SWAMINARAYAN
HINDU
TEMPLE
JACKSON, MS

SITE PLAN
AREA LIGHTING
1" = 30'

98002
4-3-98
C-2