


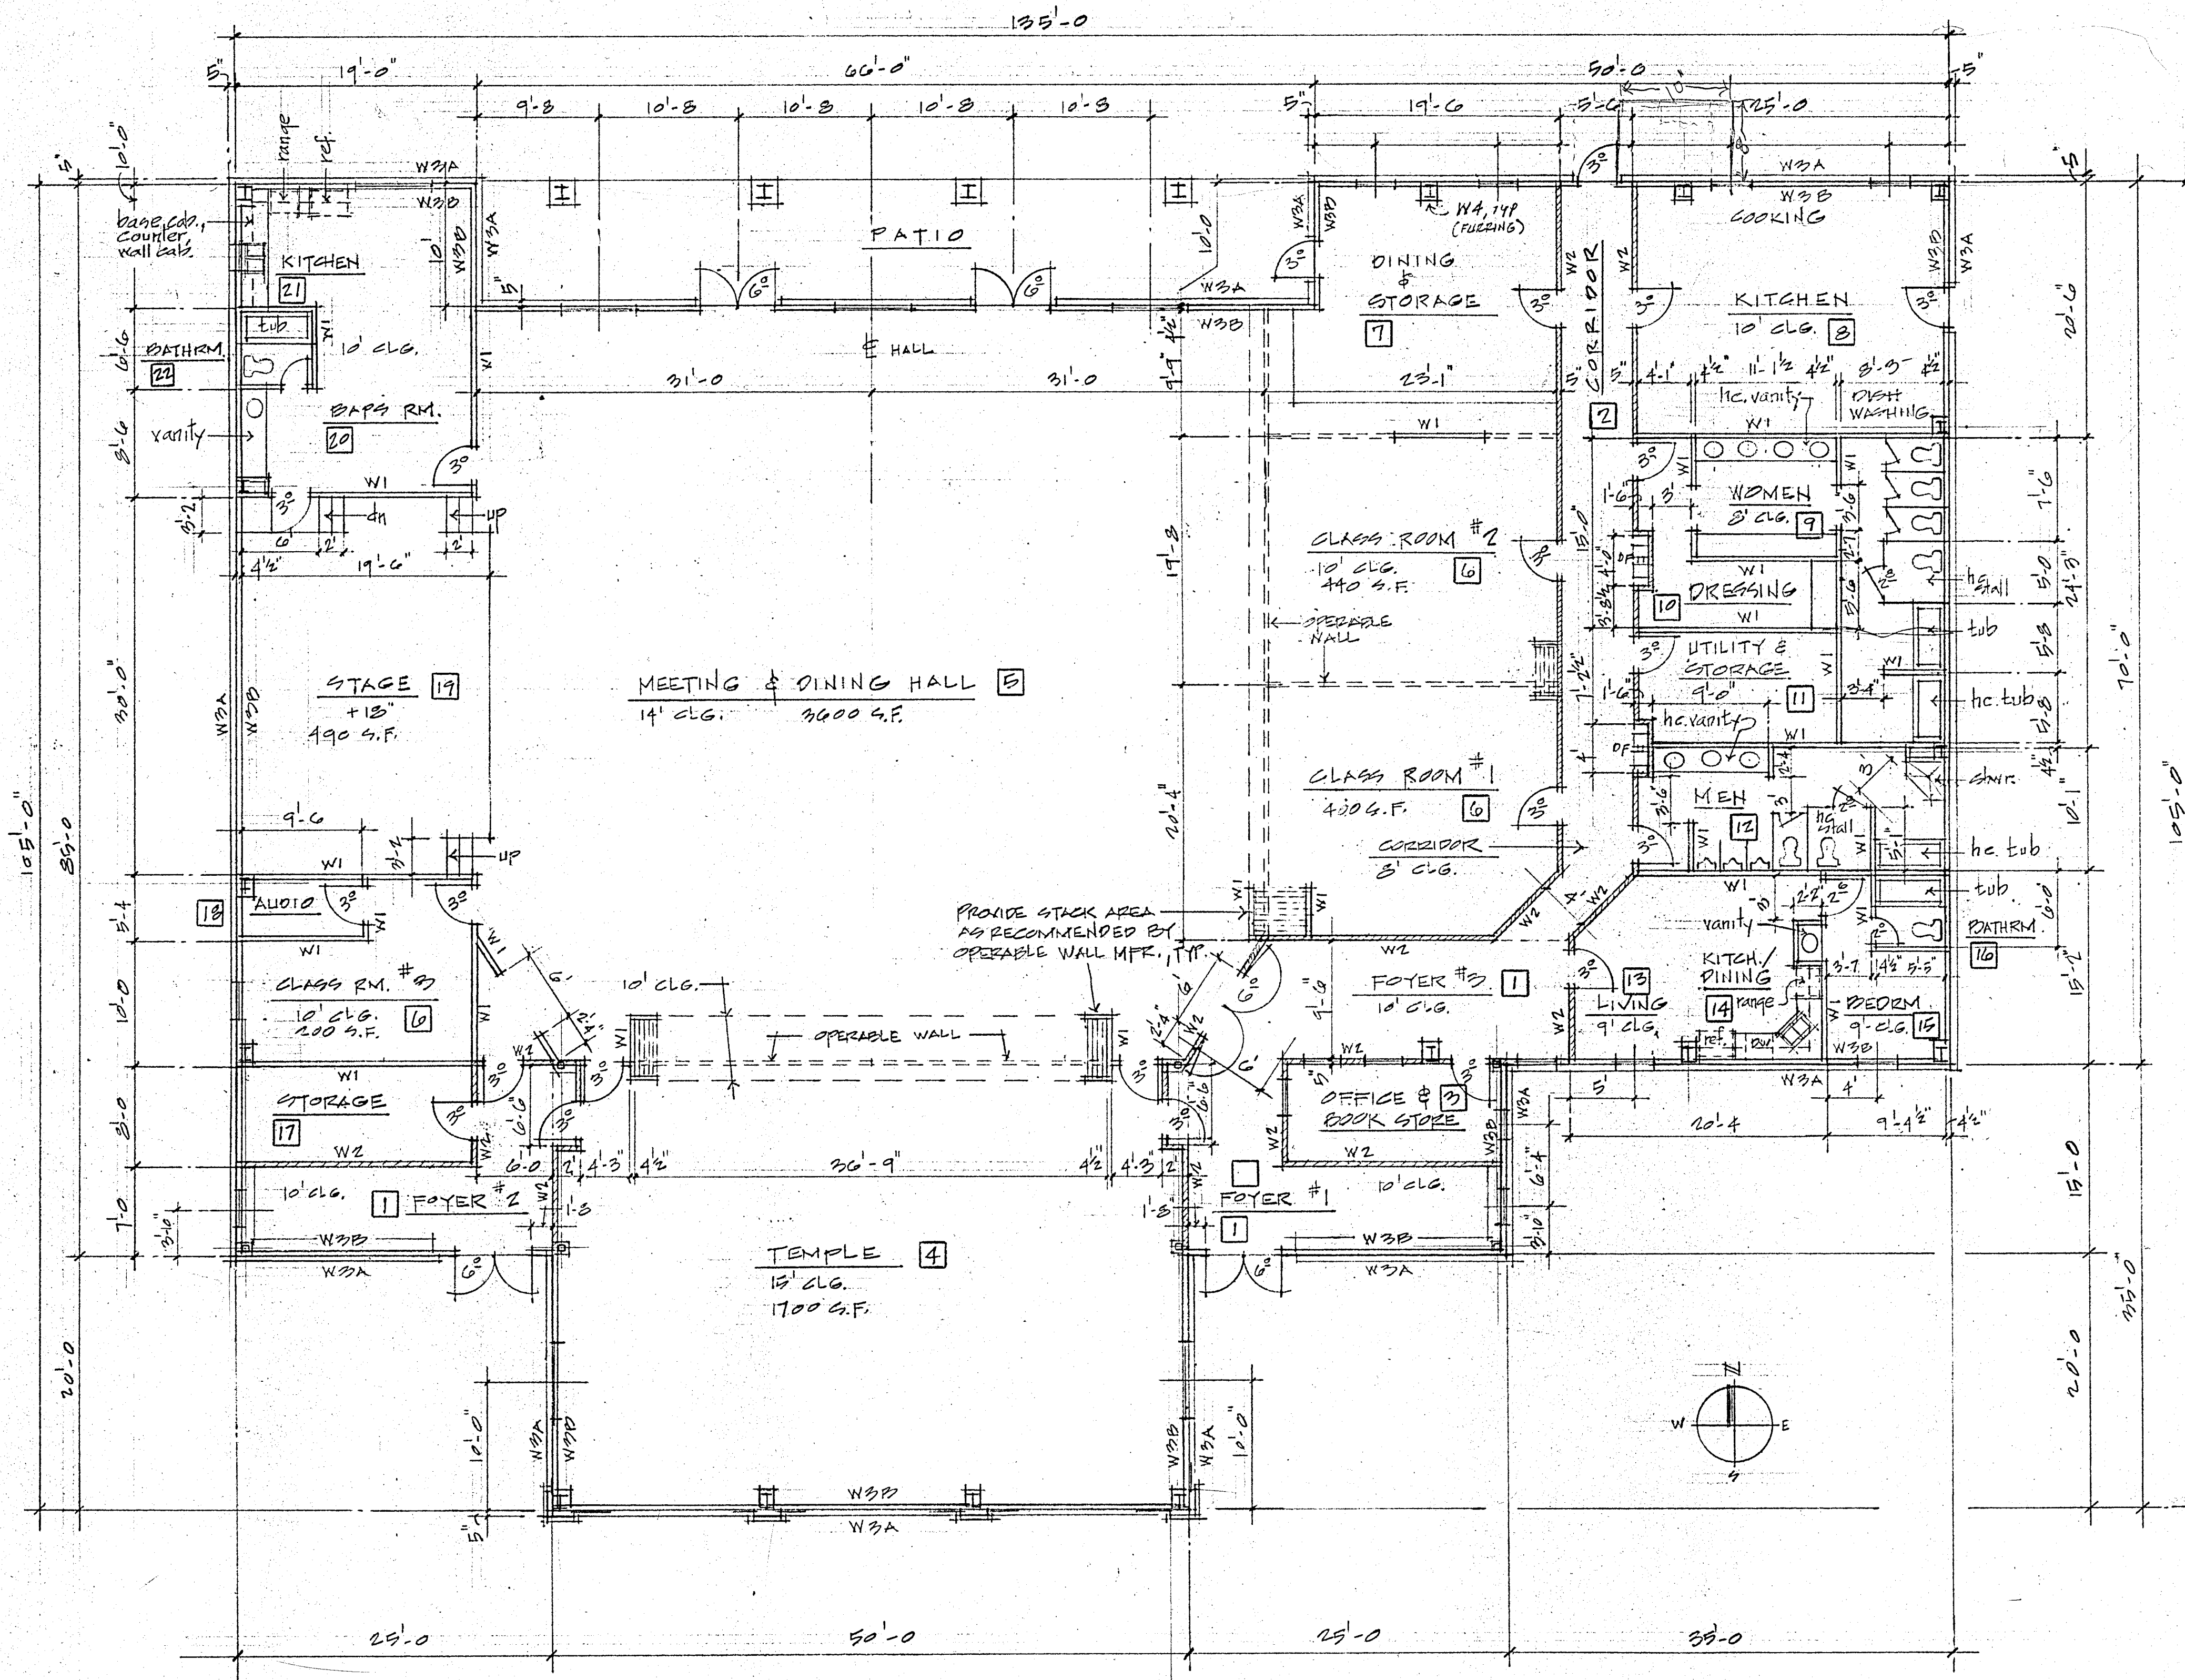

WALL SCHEDULE


W1	0-HR. 2 1/2" MET. STUDS @ 16" O.C. W/ 1/2" GYP. PD. BOTH SIDES
W2	1-HR. 2 1/2" MET. STUDS @ 16" O.C. W/ 5/8" TYPE X GYP. PD. BOTH SIDES. EXTEND ASSEMBLY TO ROOF DECK. GA W/P FLENO. W/P 200
W3	0-HR. 2 1/2" x 20 GA. MIN. GALV. MET. STUDS @ 16" O.C. W/ 1/2" GYP. PD. INSIDE, 1/2" EXT. TYPE GYP. SHEATH. OUTSIDE.
A	EXTERIOR FINISH: 4" BRICK VENEER TO 3' AFF.
B	EXTERIOR FINISH: 2" MIN. EIFS FROM 3' AFF. TO PARAPET CAP

- GENERAL NOTES**
- GOVERNING CODES:
 - 1994 SBC (STANDARD BUILDING CODE)
 - 1994 ADA ACCESSIBILITY GUIDELINES
 - 1994 NATIONAL ELECTRICAL CODE
 - BUILDING CHARACTERISTICS:
 - BUILDING HEIGHT: 1 STORY
 - BUILDING AREA: 11,000 SQ. FT.
 - SBC CRITERIA:
 - OCCUPANCY - A-2 SMALL ASSEMBLY
 - CONSTRUCTION - TYPE VI-UNPROTECTED-UNSPRINKLERED
 - FIRERESISTANCE RATING (IN HOURS) OF STRUCTURAL ELEMENTS & WALLS

A. EXTERIOR WALLS	0
B. COLUMNS AND BEAMS	0
C. EXIT ACCESS CORRIDOR ENCLOSURES	1
D. OTHER NON-LOADBEARING PARTITIONS	0
E. ROOF / CEILING CONSTRUCTION	0
F. EXIT ACCESS CORRIDOR ENCLOSURES	1
 - INTERIOR FINISHES --- CLASS C
 - SEISMIC ZONE 1

RICHARD MOLENAAR
ARCHITECT

SWAMINARTAN
HINDU
TEMPLE
JACKSON, MS

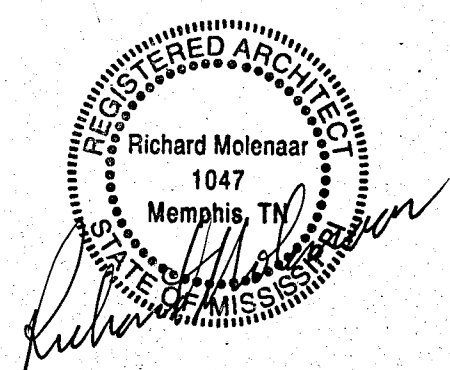

FLOOR PLAN

1/8" = 1'-0"

93007
4-3-93
A-1