M I S H R A
ARCHITECTURE PLLC

P. O. Box 5666 Brandon MS 39047
Ph: (601) 914-4853 Fax: (601) 608-7866
EMAIL: ashish@mishraarch.com
WEB: www.mishraarch.com

CIVIL:
Benchmark Engineering & Surveying
101 Highpointe Court Suite B

Fax: (601) 591-0711
Email: gbonds@benchmarkms.net

STRUCTURAL:
S. K. International, Inc.

Huntsville, AL 35811
Phone: (256) 852-3098
Fax: (256) 951-0606

ELECTRICAL:


Memphis, TN 38116
Phone: (931) 676-3266

MECHANICAL:
Powell and Associates

Phone: (662) 890-4220
Fax: (662) 990-1224

[illegible]

Information contained on this drawing and in all digital files associated is authorized for use on the project named herein only and is the property of MISHRA ARCHITECTURE PLLC and may not be reproduced in any manner without express written or verbal permission from authorized individuals. Original drawing is 24"x36" and scales are as indicated. © 2008 MISHRA ARCHITECTURE PLLC

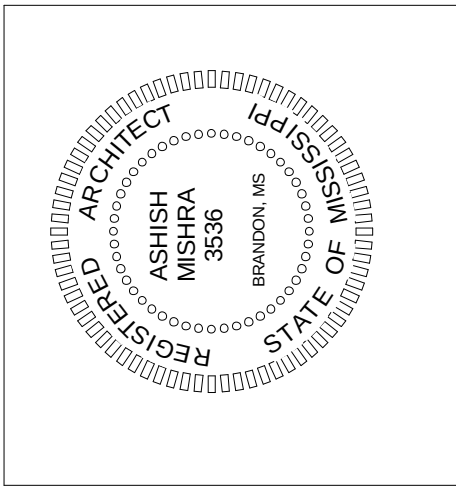

KEY PLAN

BAPS, INC.

YOGI YOUTH
CENTER

Greenway Drive
Jackson, MS 39206


Drawing Title

First Floor Fire Wall Plan

Phase

Project No.	07-051	Sheet No. A501
Prepared by	Author	
Checked by	Checker	
Date	Feb. 27, 2009	

CONSTRICTION

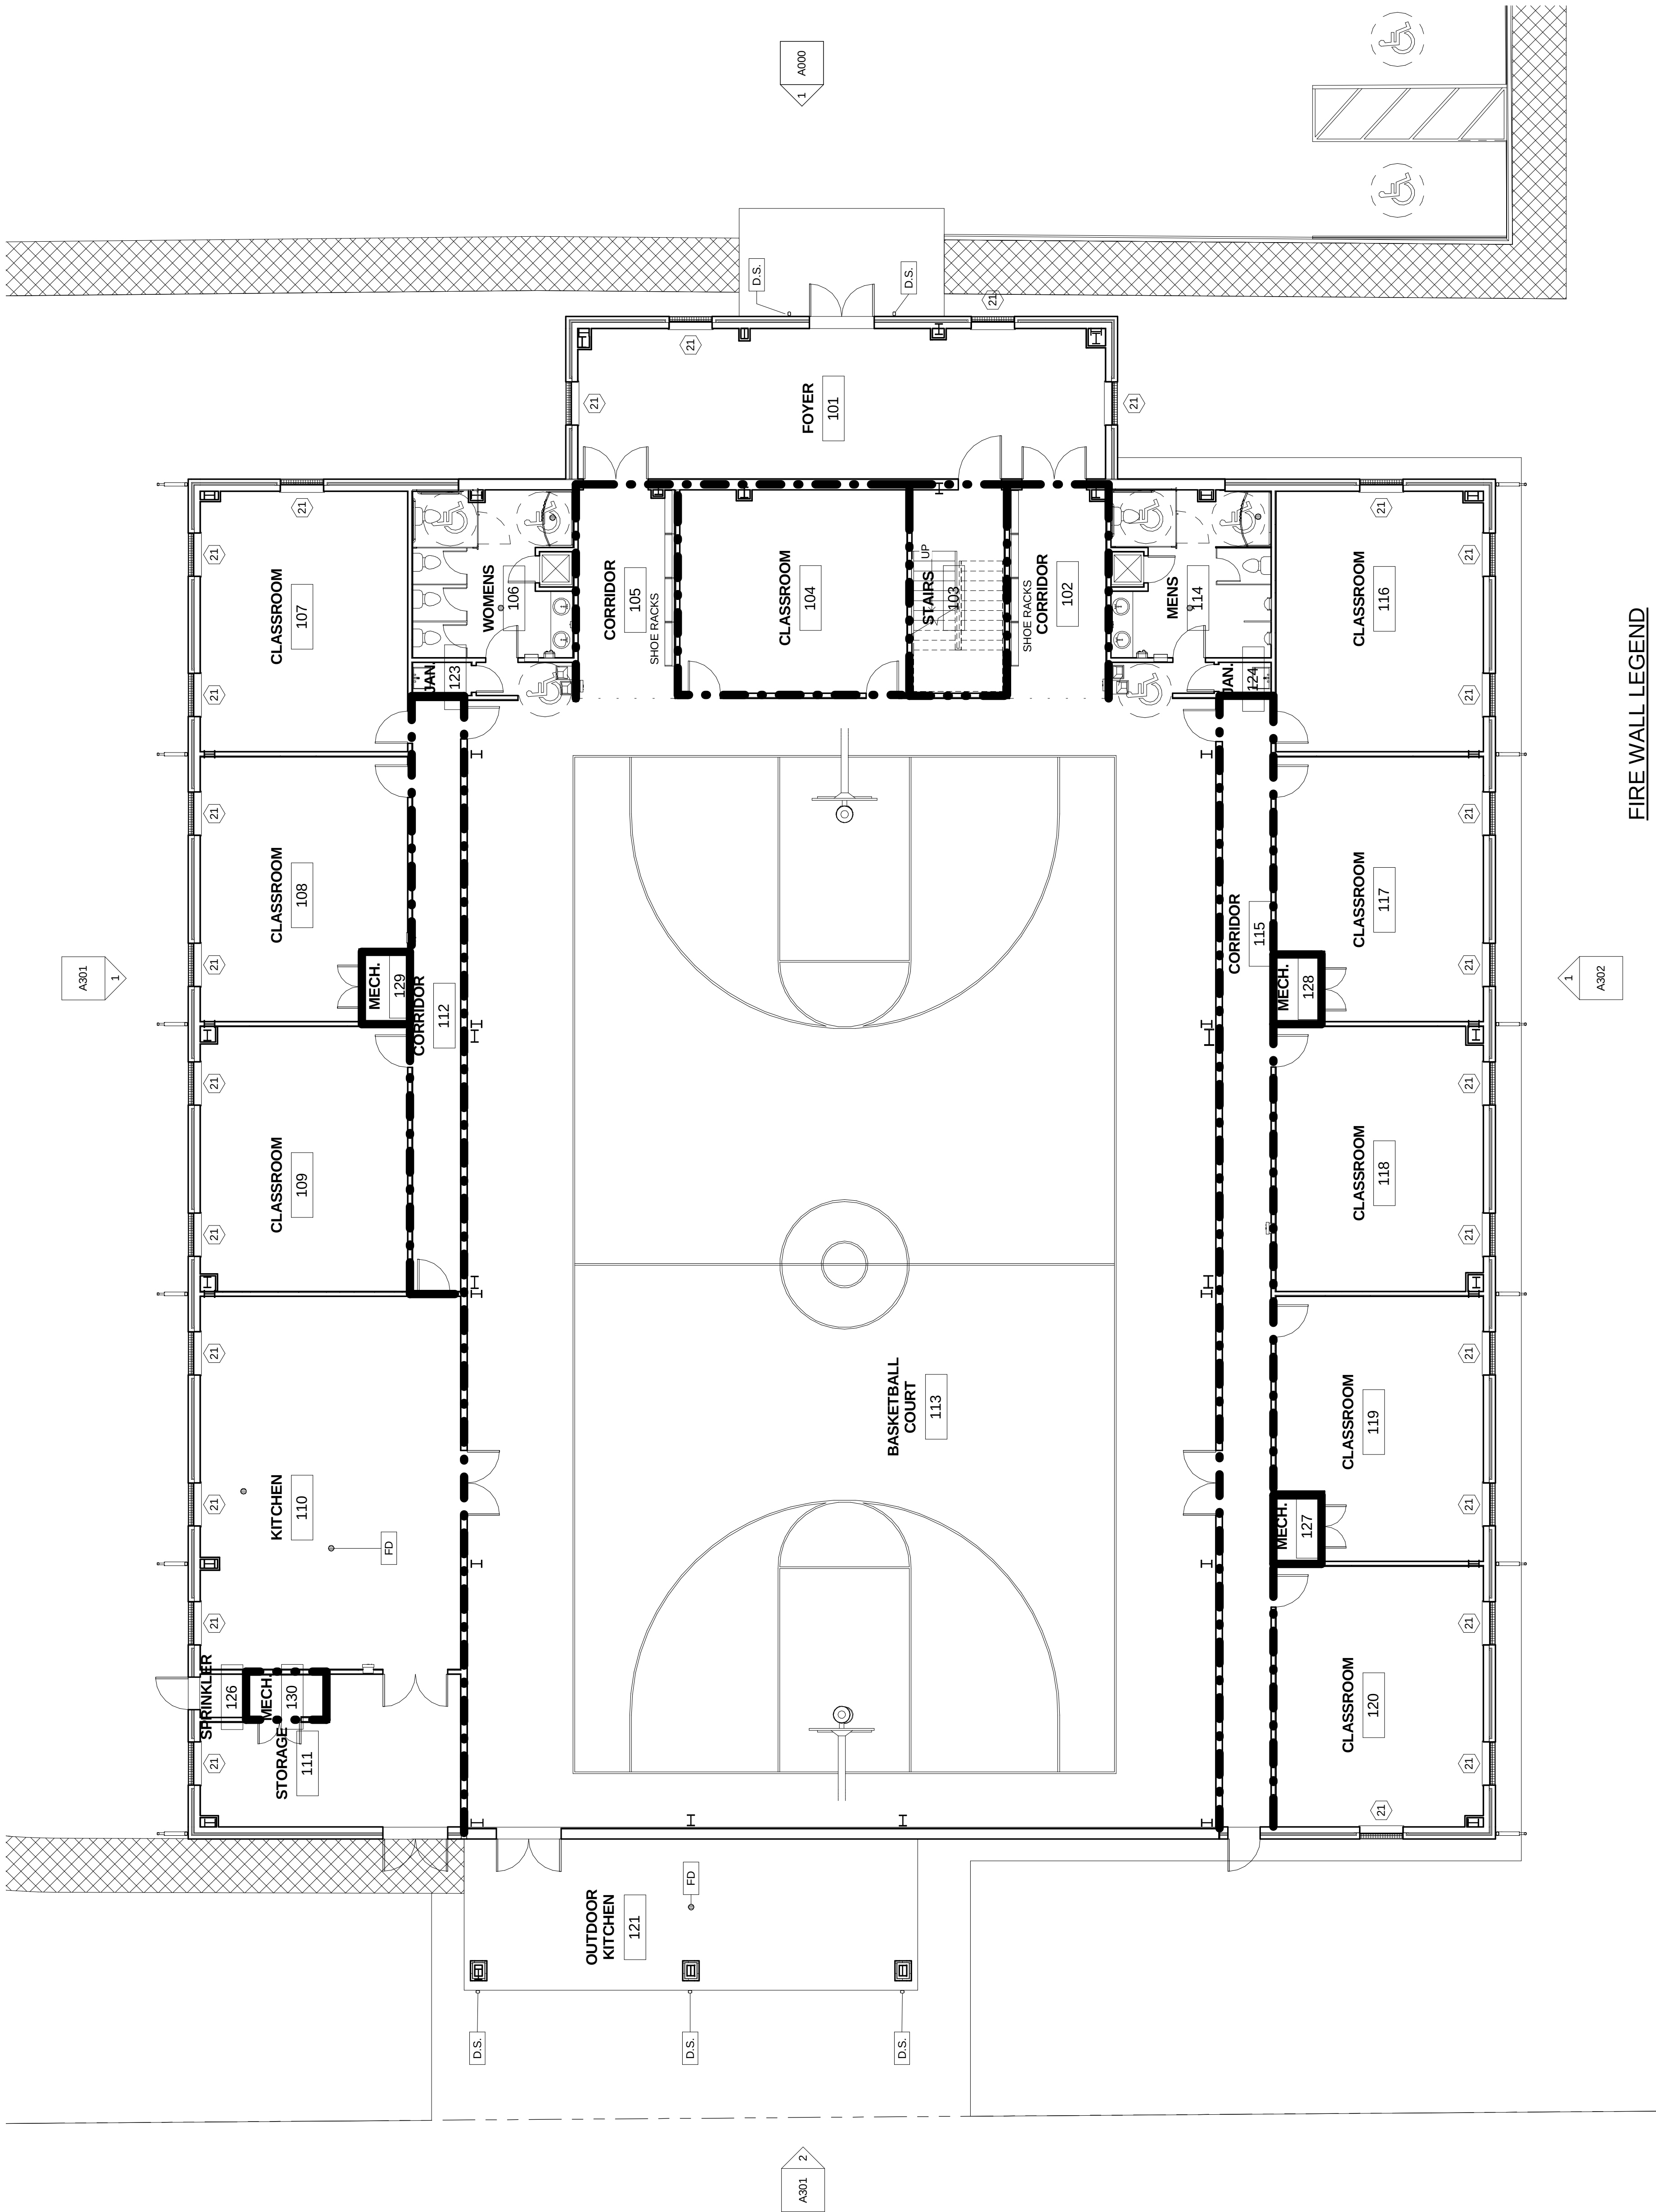

FIRE WALL LEGEND

- INDICATES ONE HOUR FIRE RATED WALL CONSTRUCTION AS PER U.L. STANDARDSD
- INDICATES TWO HOUR FIRE RATED WALL CONSTRUCTION AS PER U.L. STANDARDSD

NOTE: ALL FIRE-RATED WALLS TO EXTEND TO STRUCTURE ABOVE AS PER FIRECODE.

1 Fire-Wall Level 1
1/8" = 1'-0"

Fire-Wall Le
1/8" = 1'-0"