



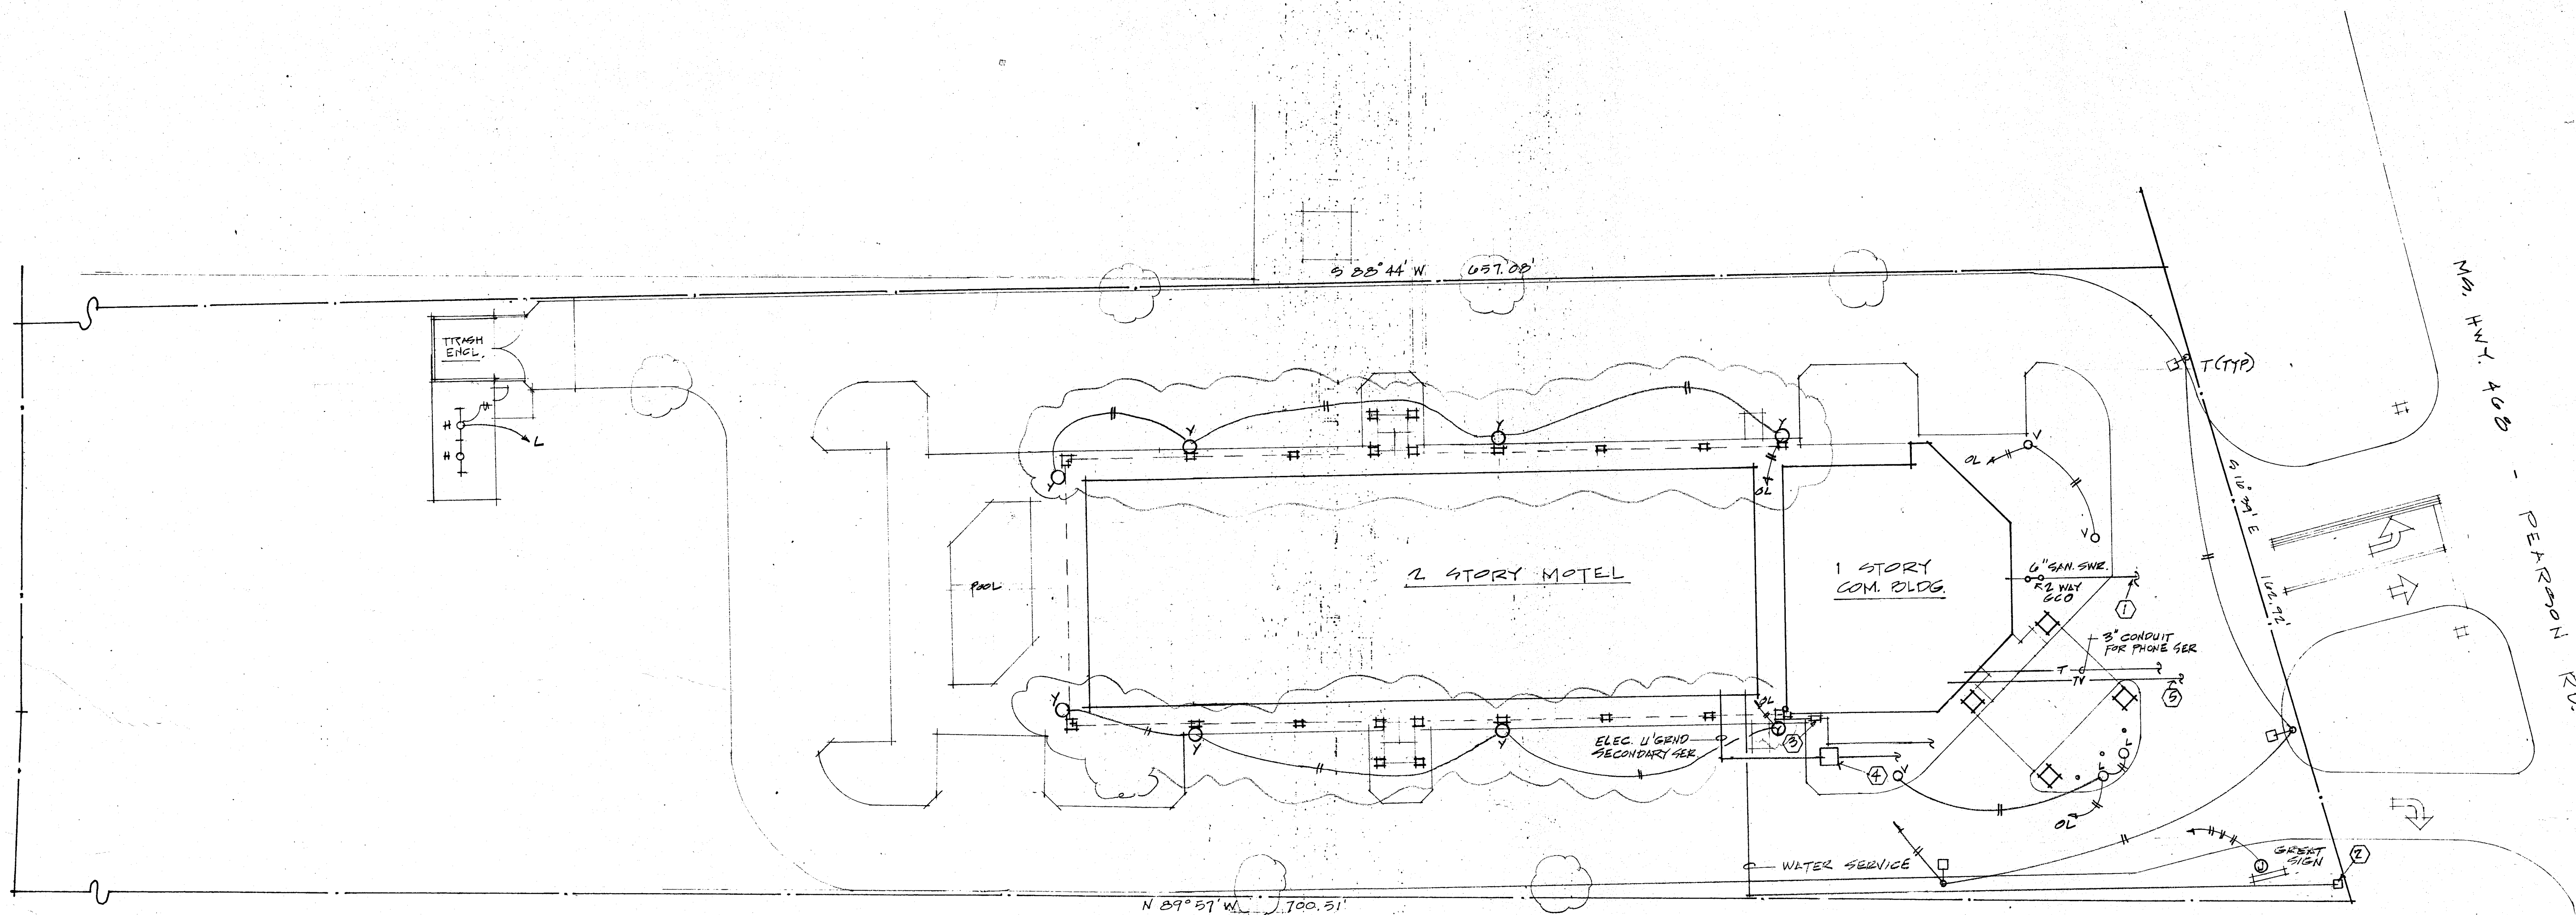

UTILITY SITE PLAN

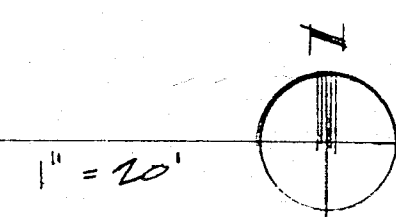

KEYNOTES

- ① COORDINATE W/ LOCAL UTILITY SUPPLIER FOR EXTENSION & TAP TO MAIN FOR NEW 6" SAN. SEWER, & PAY ALL COSTS.
- ② COORDINATE W/ LOCAL UTILITY SUPPLIER FOR SETTING OF WATER METER & FOR EXTENSION TO MAIN & TAP AS REQ'D, & PAY ALL COSTS.
- ③ COORDINATE W/ LOCAL UTILITY SUPPLIER FOR SETTING OF GAS METER & EXTENSION SERVICE, & PAY ALL COSTS.
INSTALL GAS PIPING UNDER WALKS, BLDG., ETC. IN VENTILATED SLEEVE IN CONFORMANCE W/ CODE.
- ④ PAD MOUNTED TRANSFORMER. COORDINATE W/ LOCAL UTILITY SUPPLIER FOR EXTENSION OF ELEC. SERVICE (UNDERGROUND) & SETTING OF TRANSFORMER, & PAY ALL COSTS.
- ⑤ COORDINATE W/ CABLE CO. & STUB OUT CONDUIT AS REQ'D.
- ⑥ COORDINATE W/ OWNER FOR POOL AREA SECURITY VIDEO SYSTEM & STUB OUT CONDUIT AS REQ'D.

NOTE

1. CONFER W/ OWNER & IF REQ'D PROVIDE JUNCTION BOX(S) FOR WALL MTD. SIGN(S).

REV. 7-13-92

BEST WESTERN PEARL, MS		DESIGN CONSORTIUM HOTEL CONSULTANTS MEMPHIS, TENNESSEE	
UTILITY SITE PLAN		DATE 4/27/92	7-15-92
		SCALE	
		JOB NO.	
			C-4