




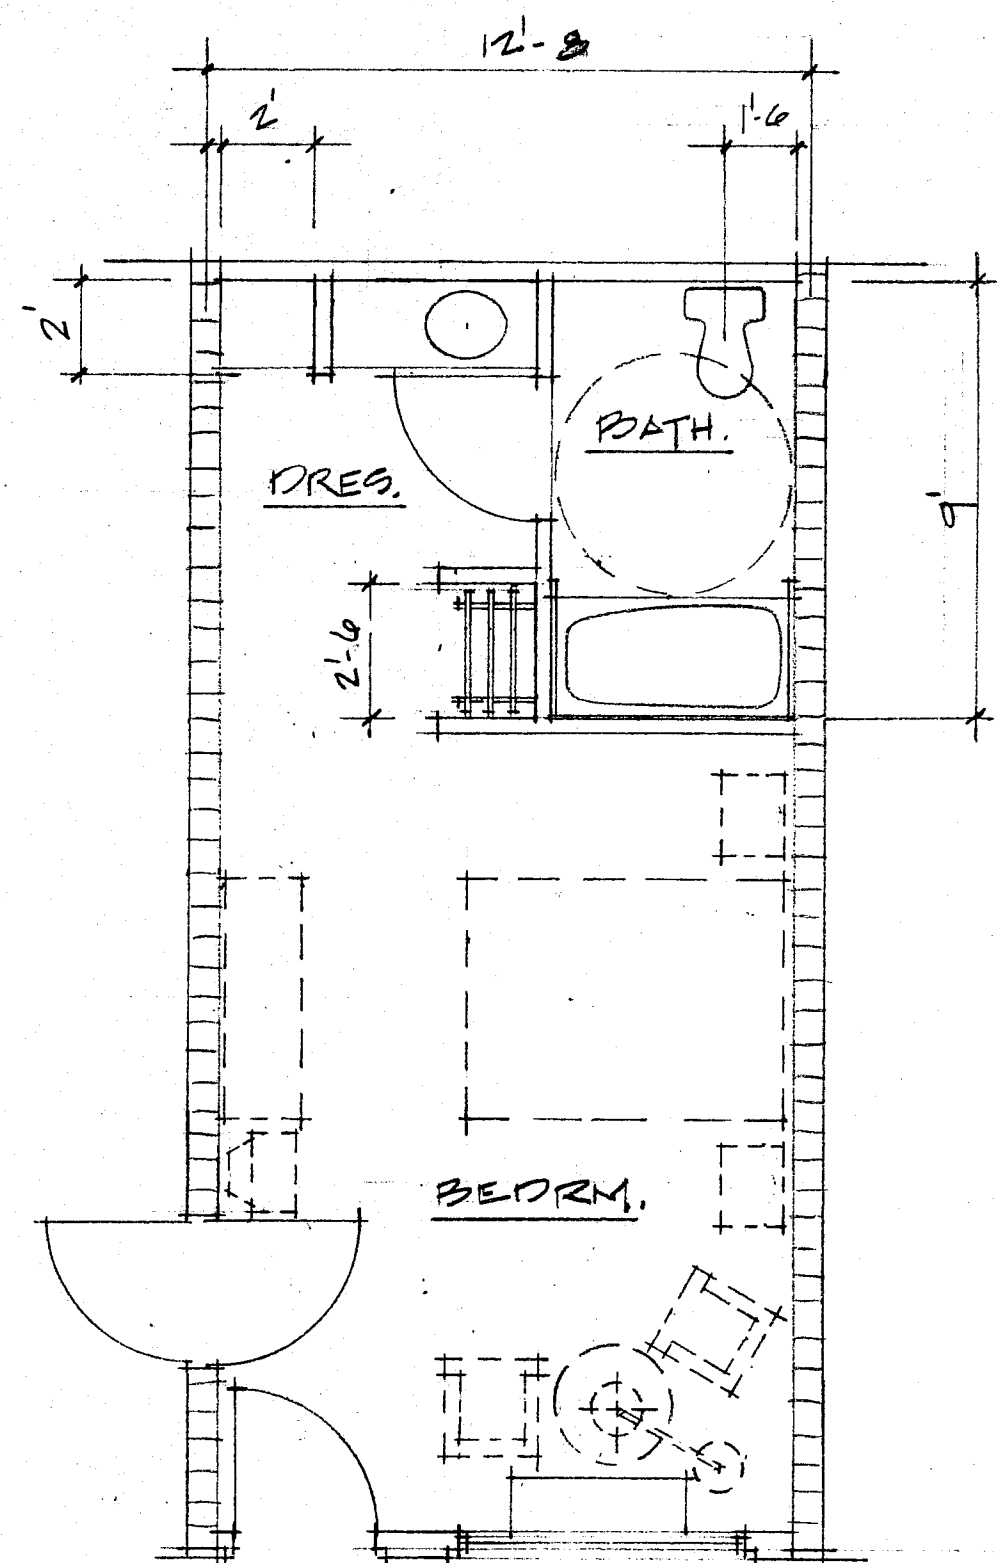

HANDICAPPED (HC)

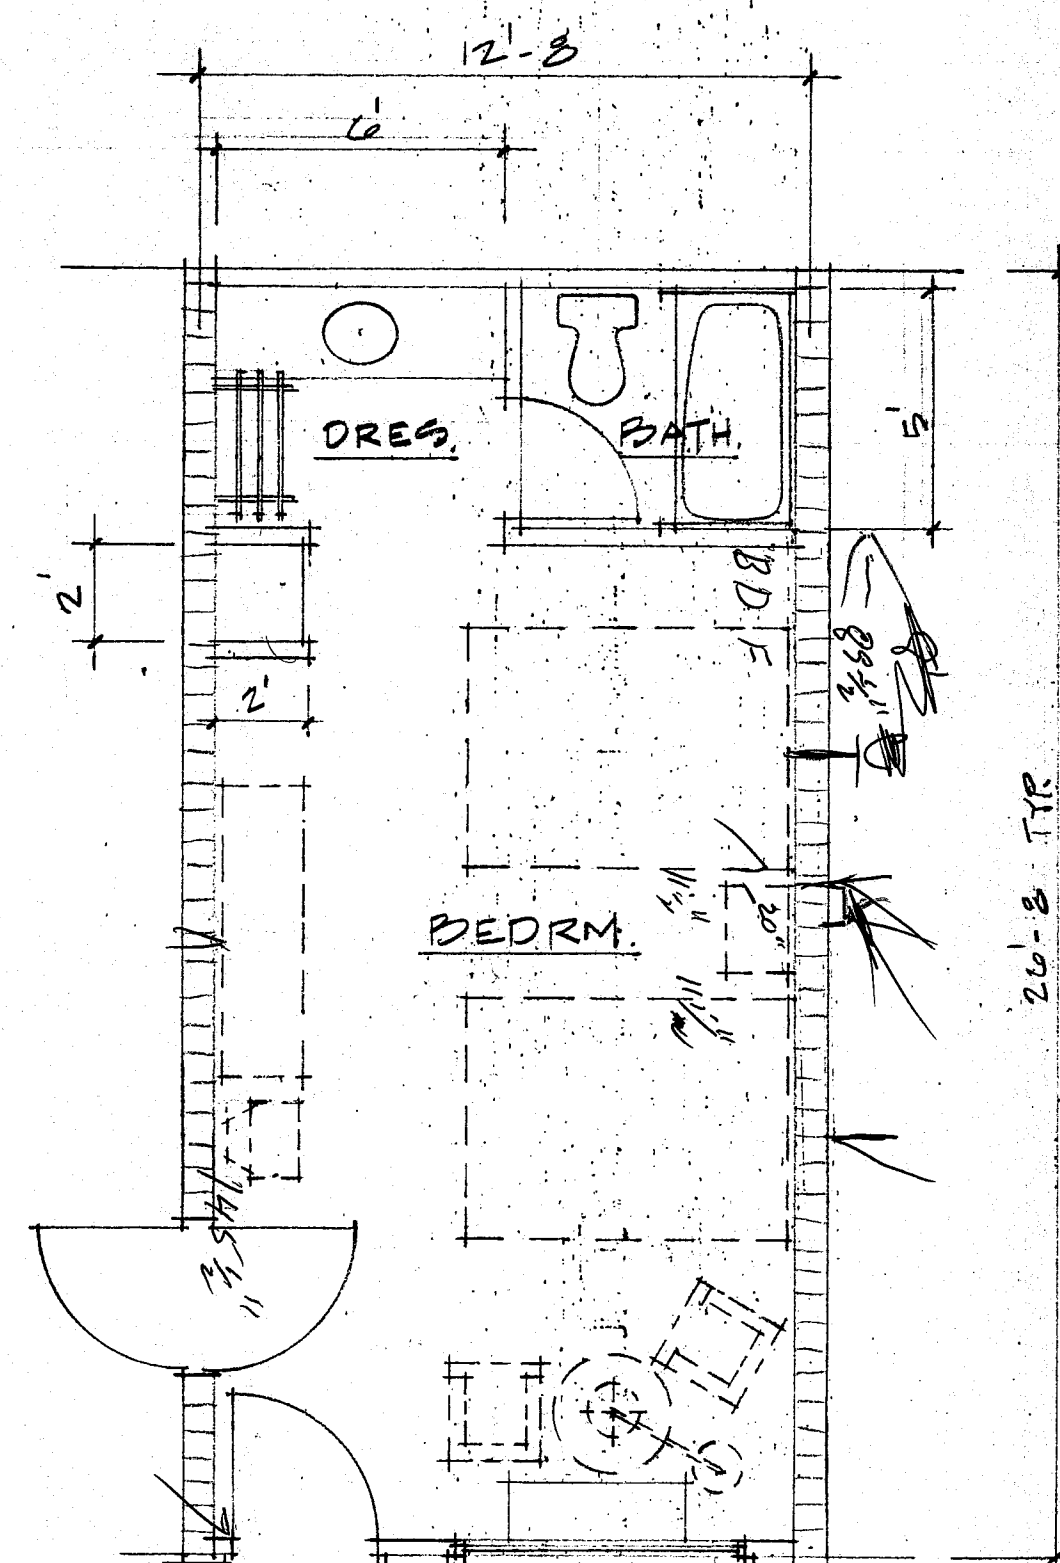


DOUBLE DOUBLE (D)
1/4" = 1'-0" (TYP)

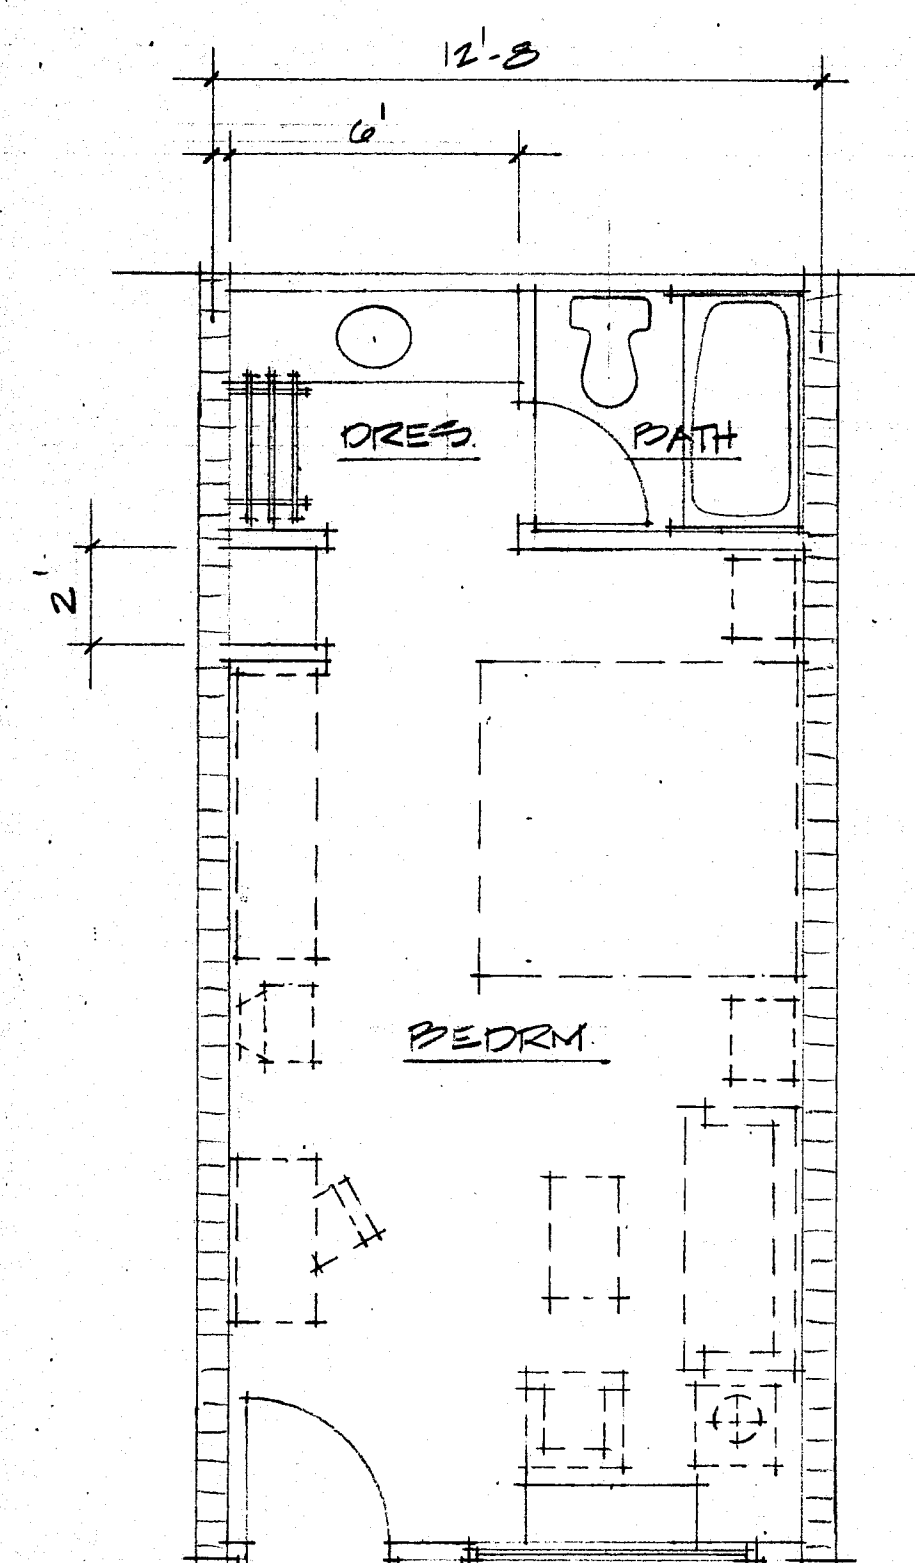

KING STUDY (K)

FURNITURE LAYOUTS ARE APPROXIMATE.
REFER TO OWNER'S INTERIOR DESIGN
DRAWINGS FOR ACTUAL LAYOUTS.

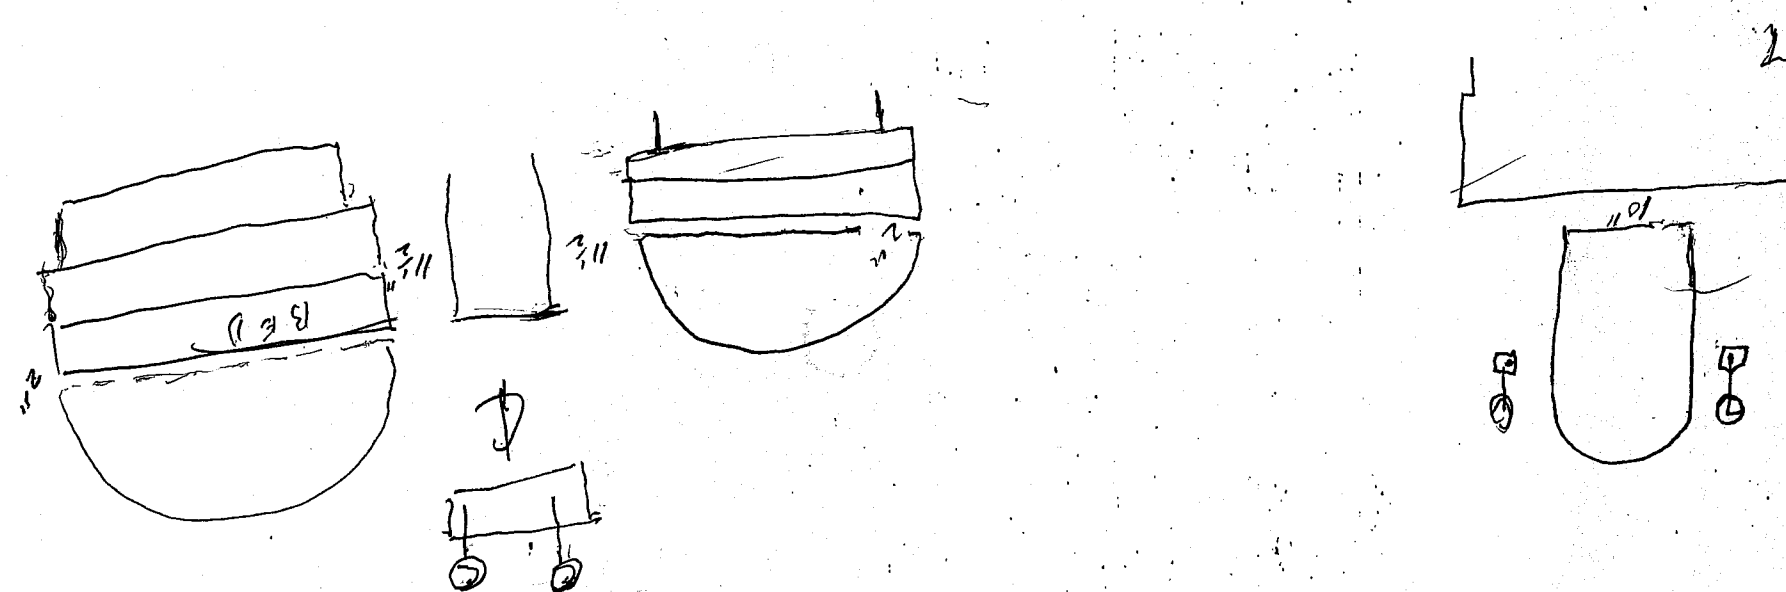

REVISED 5-4-92

BEST WESTERN PEARL, MS		DESIGN CONSORTIUM HOTEL CONSULTANTS MEMPHIS, TENNESSEE	
TYPICAL GUEST ROOMS		DATE	7.15.92
		SCALE	1/4" = 1'-0"
		JOB NO.	
			A-4