


1. HANDRAIL AND LADDER SHALL BE 1-1/2" D.I.A. STAINLESS STEEL

3. DRAINAGE FOR THE DECK AREA MUST BE PROVIDED BY TRENCH DRAIN OR SLOPING DECK TOWARDS LANDSCAPED AREA.

4. AN EMERGENCY HOUSE PHONE MUST BE PROVIDED AT THE POOL. IT MUST BE IN A WEATHER TIGHT ENCLOSURE. WHEN THE RECEIVER IS LIFTED, THE PHONE MUST AUTOMATICALLY DIAL THE FRONT DESK OR THE LOCAL EMERGENCY AUTHORITY, IF REQUIRED BY THE LOCAL AUTHORITY. THE TOP OF THE PHONE MUST BE MOUNTED NO HIGHER THAN 48" FROM THE FLOOR.

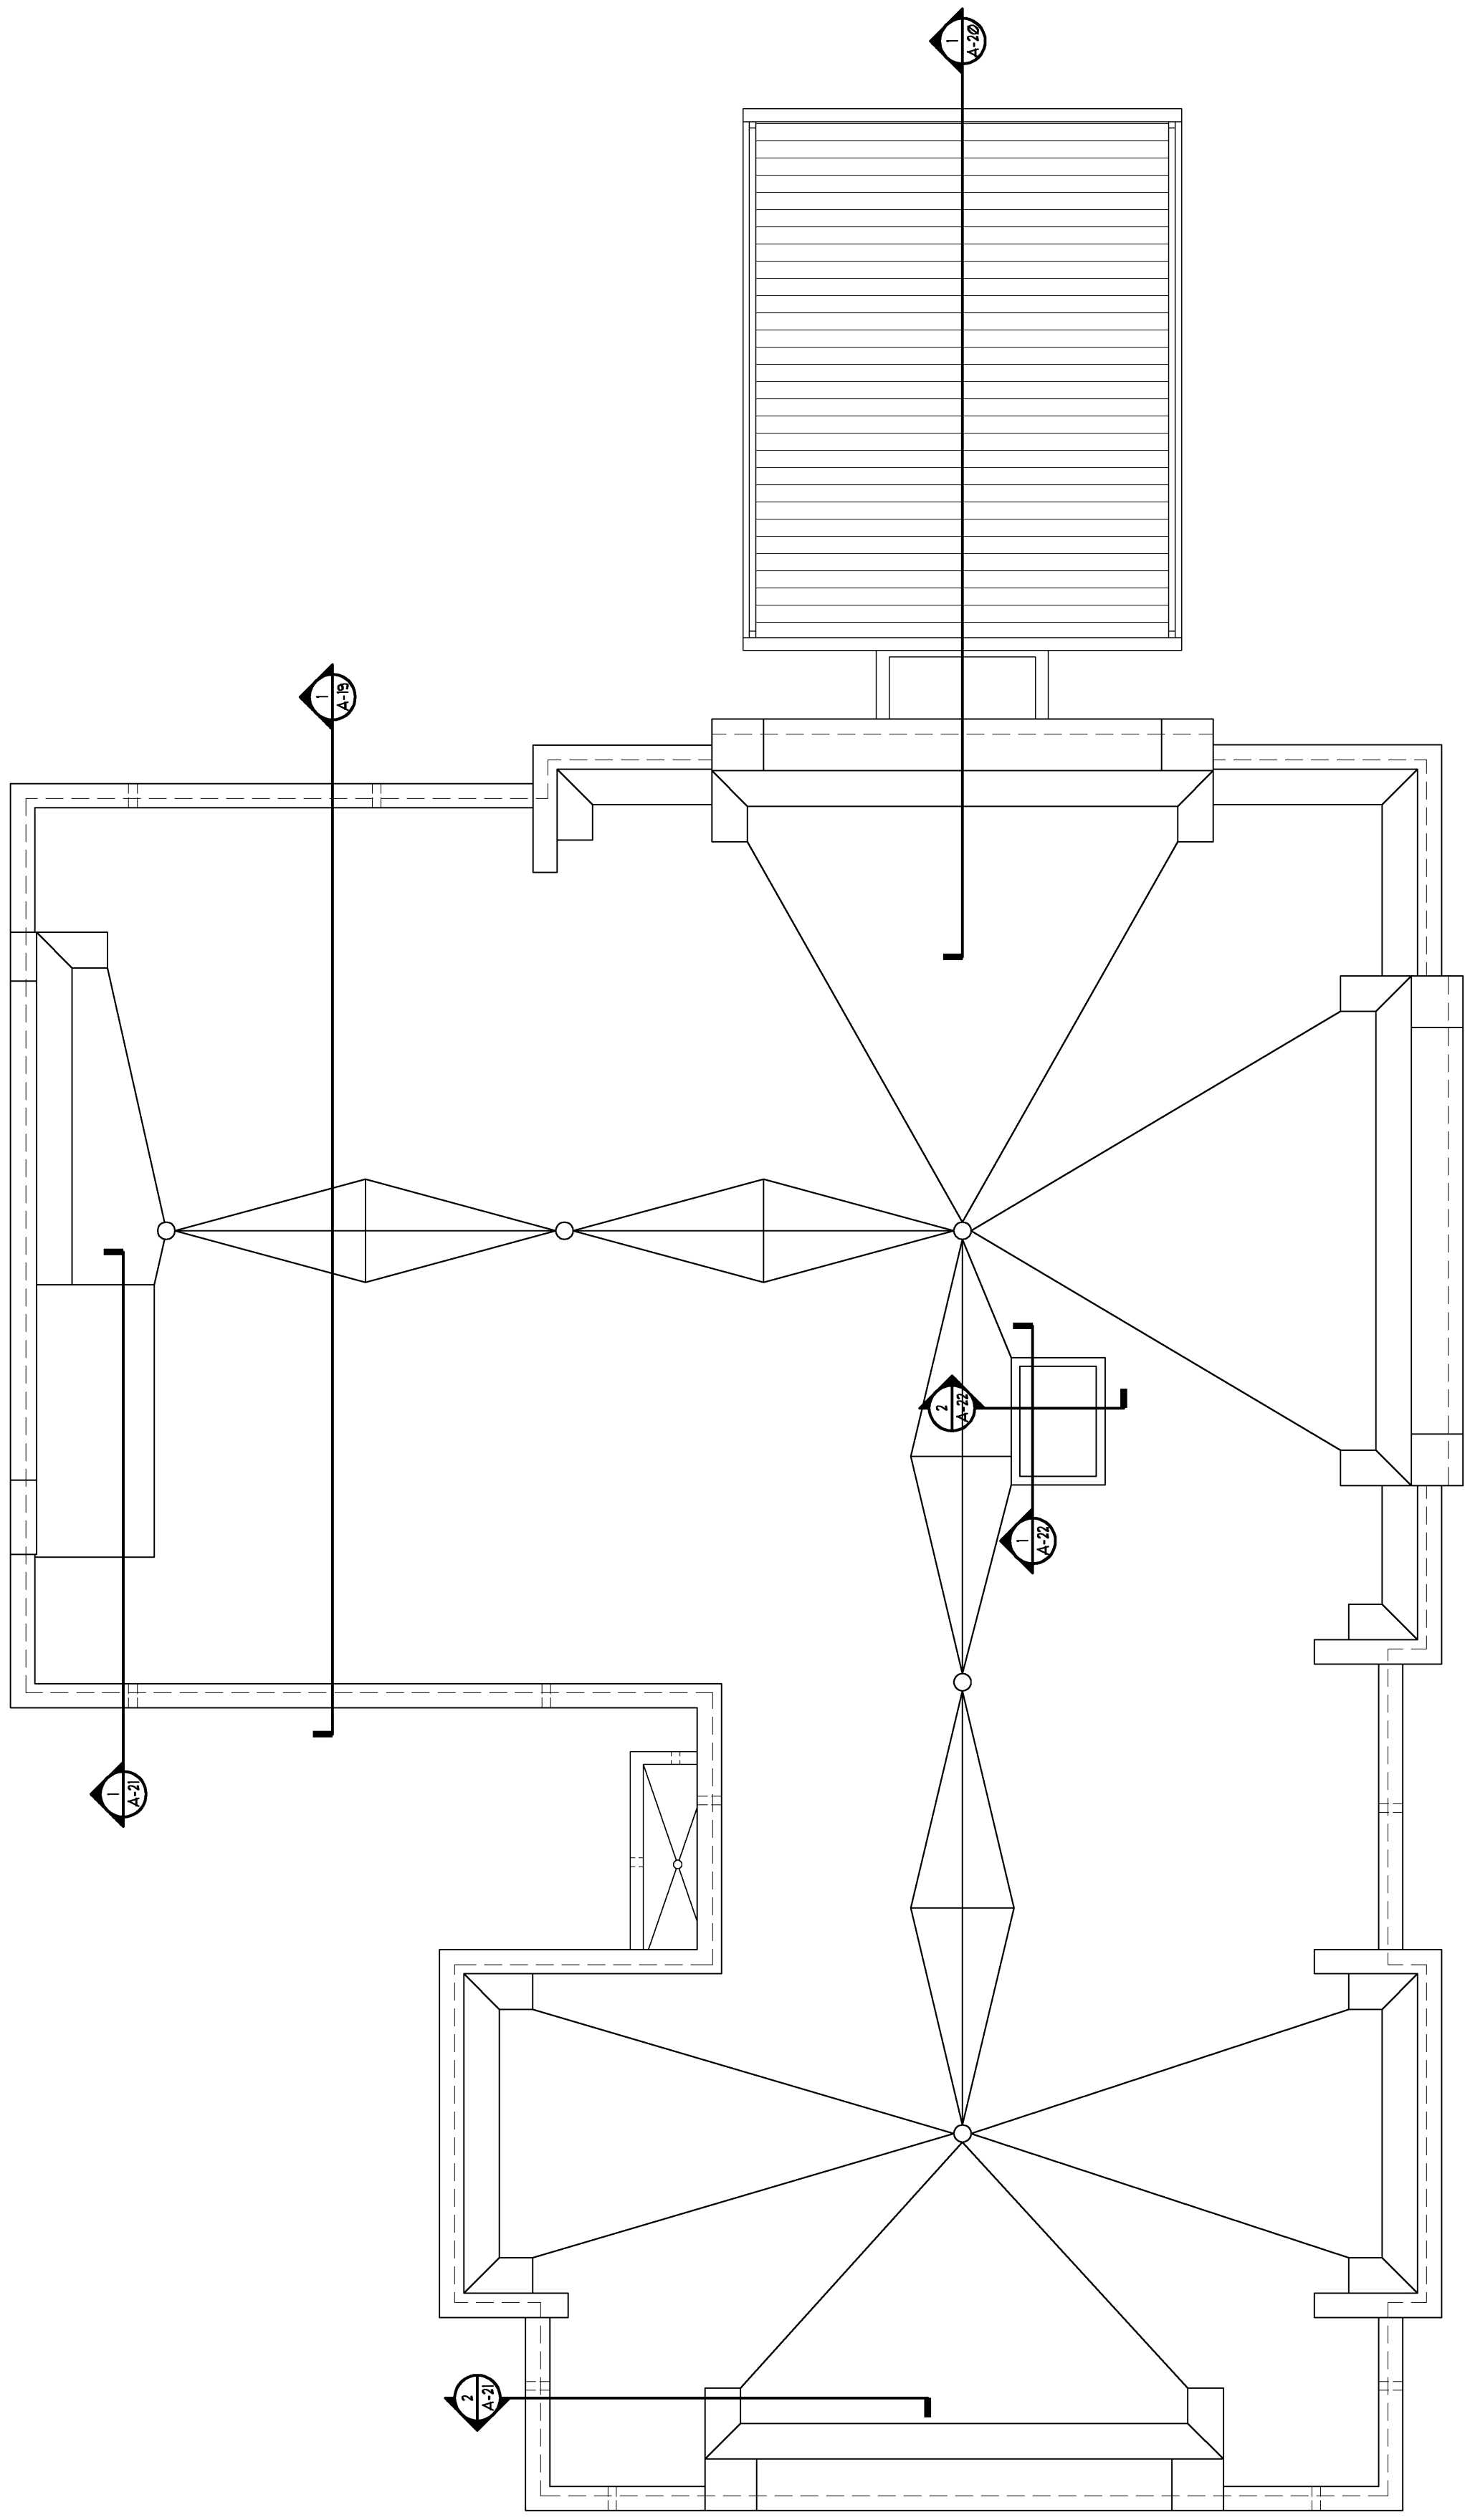

NORTH

Zehn Wochen OÖ OÖ OÖ

SCALE: 3/32" = 1'-0"