


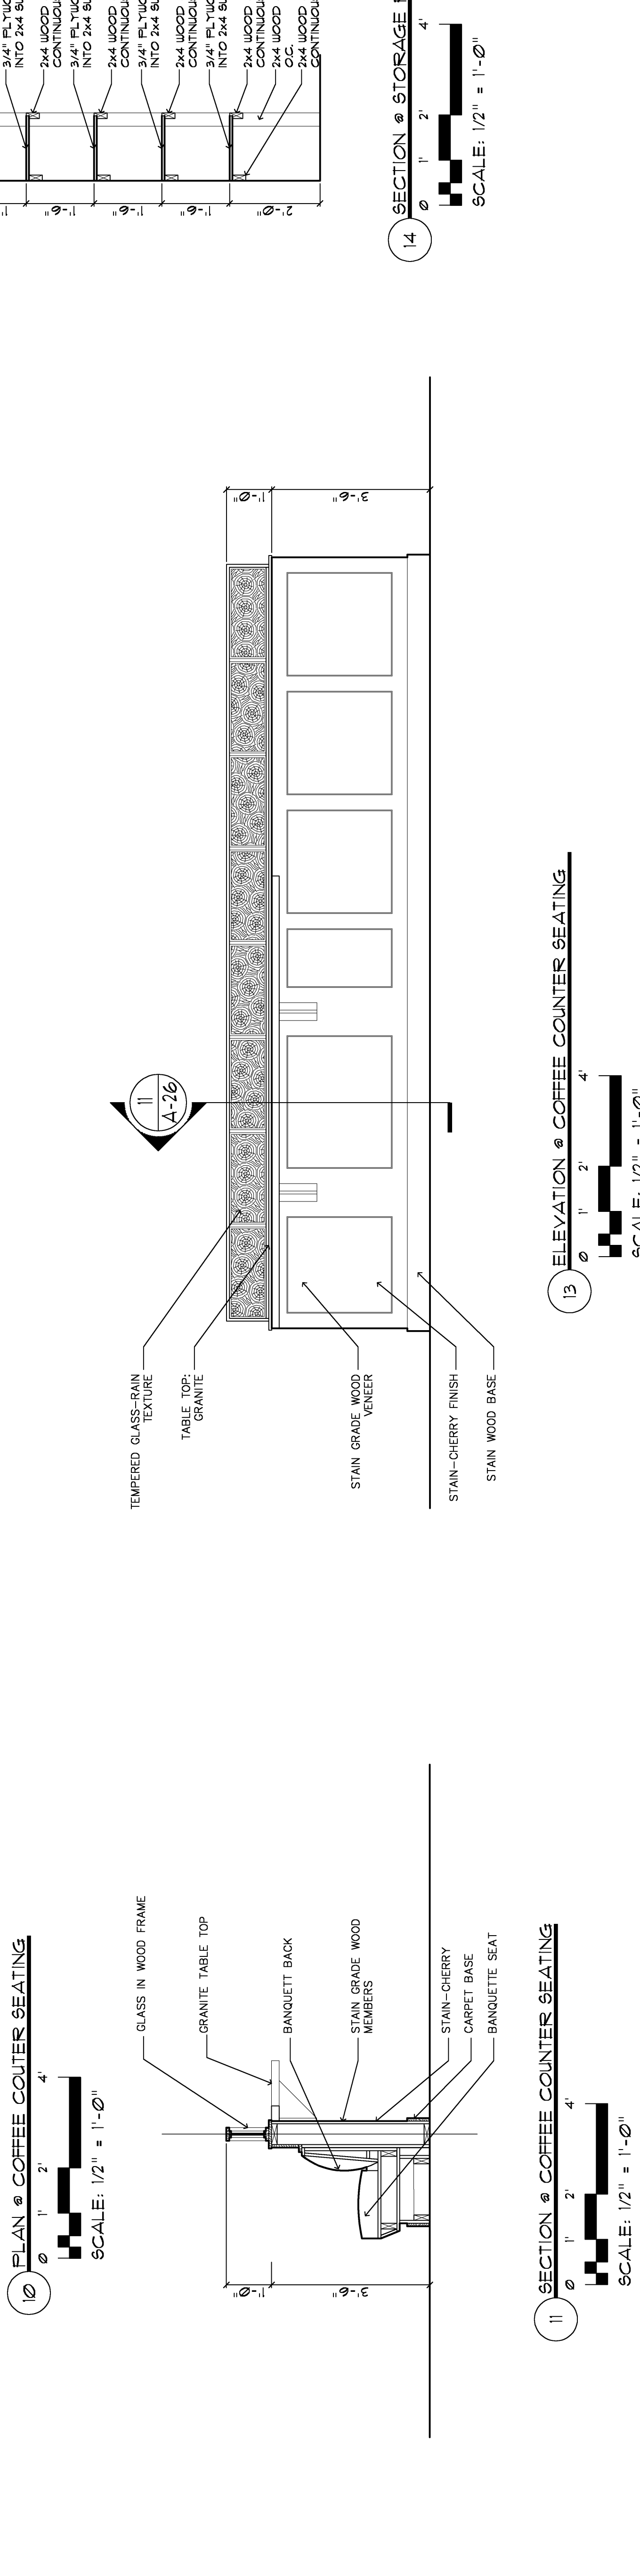

14 SECTION @ STORAGE ROOM SHELVES TYPE

0' 2' 4'

SCALE: 1/2" = 1'-0"