



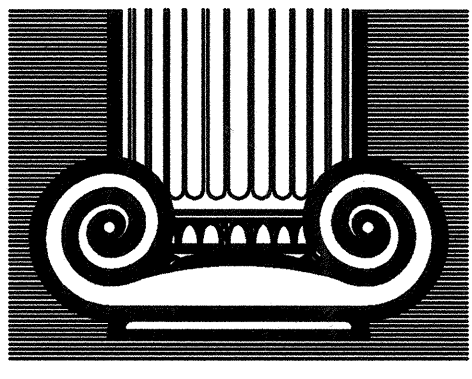

DRAWN:
APPROVED:



DATE COMMENTS
REVISIONS
JOB# 22292-1107
DATE 12.14.07

FLOWOOD, MS

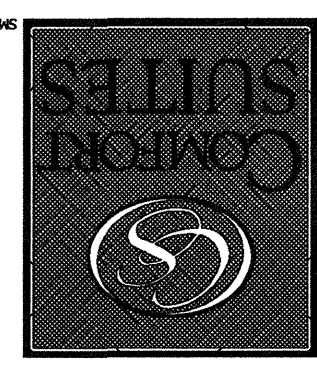


70 UNITS

SHEET
SU1.0

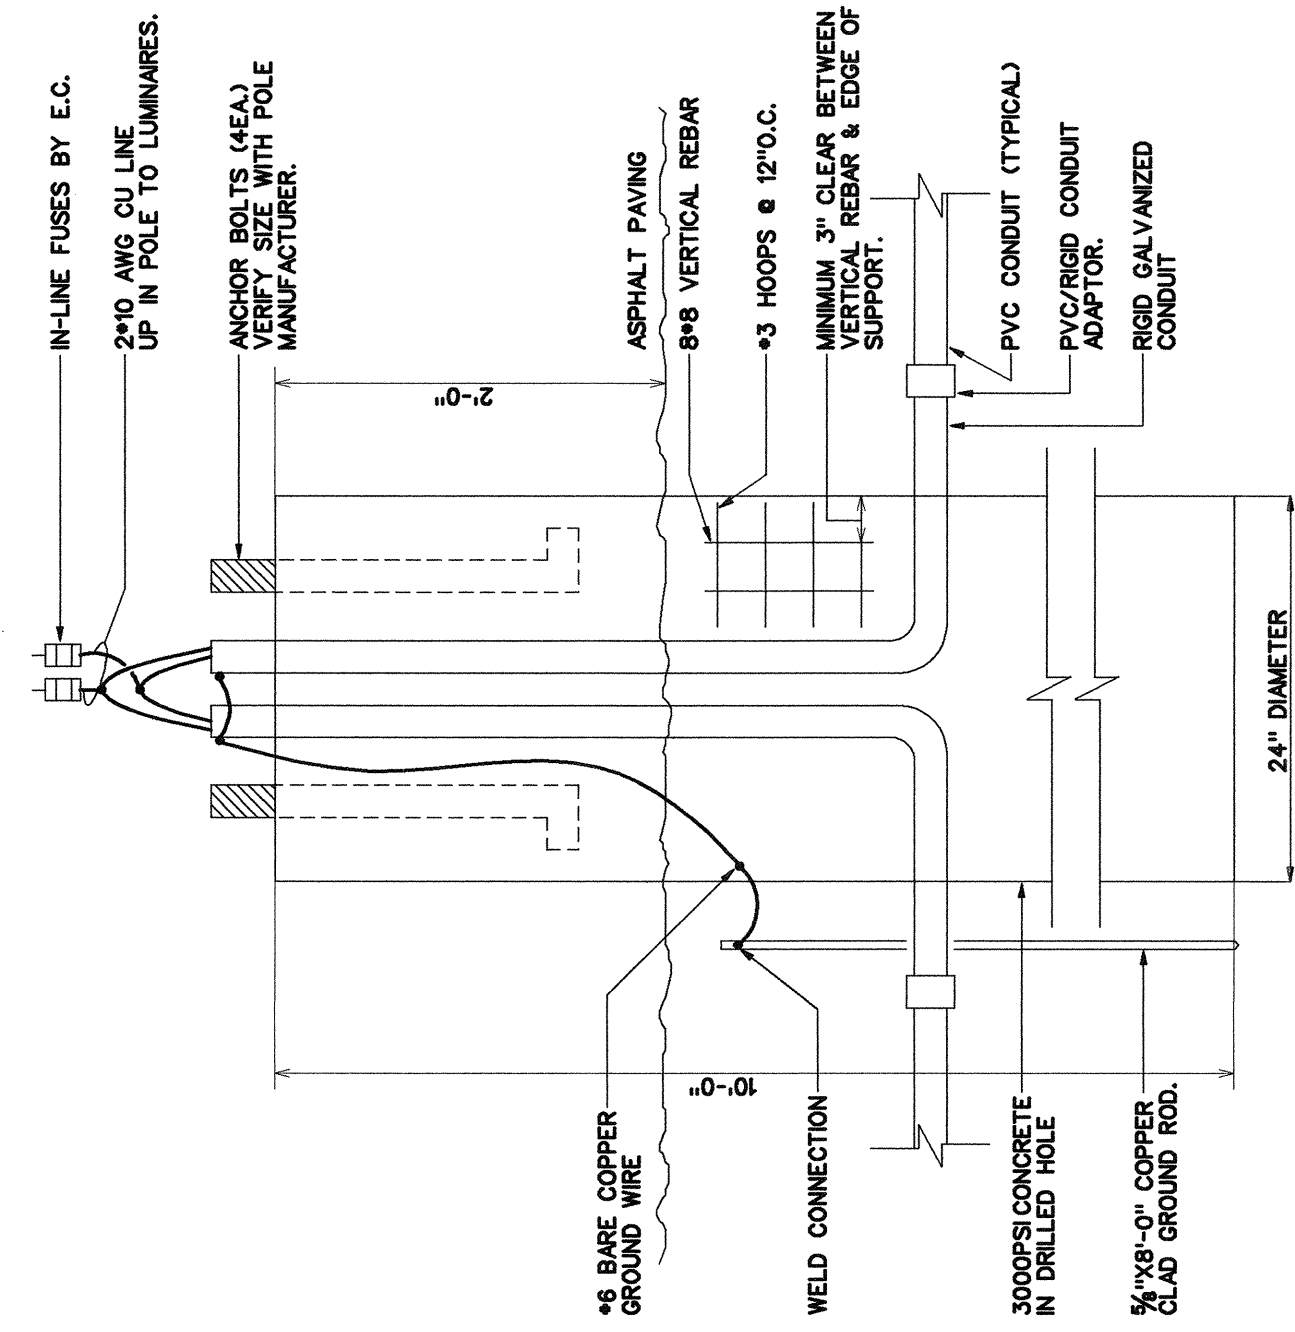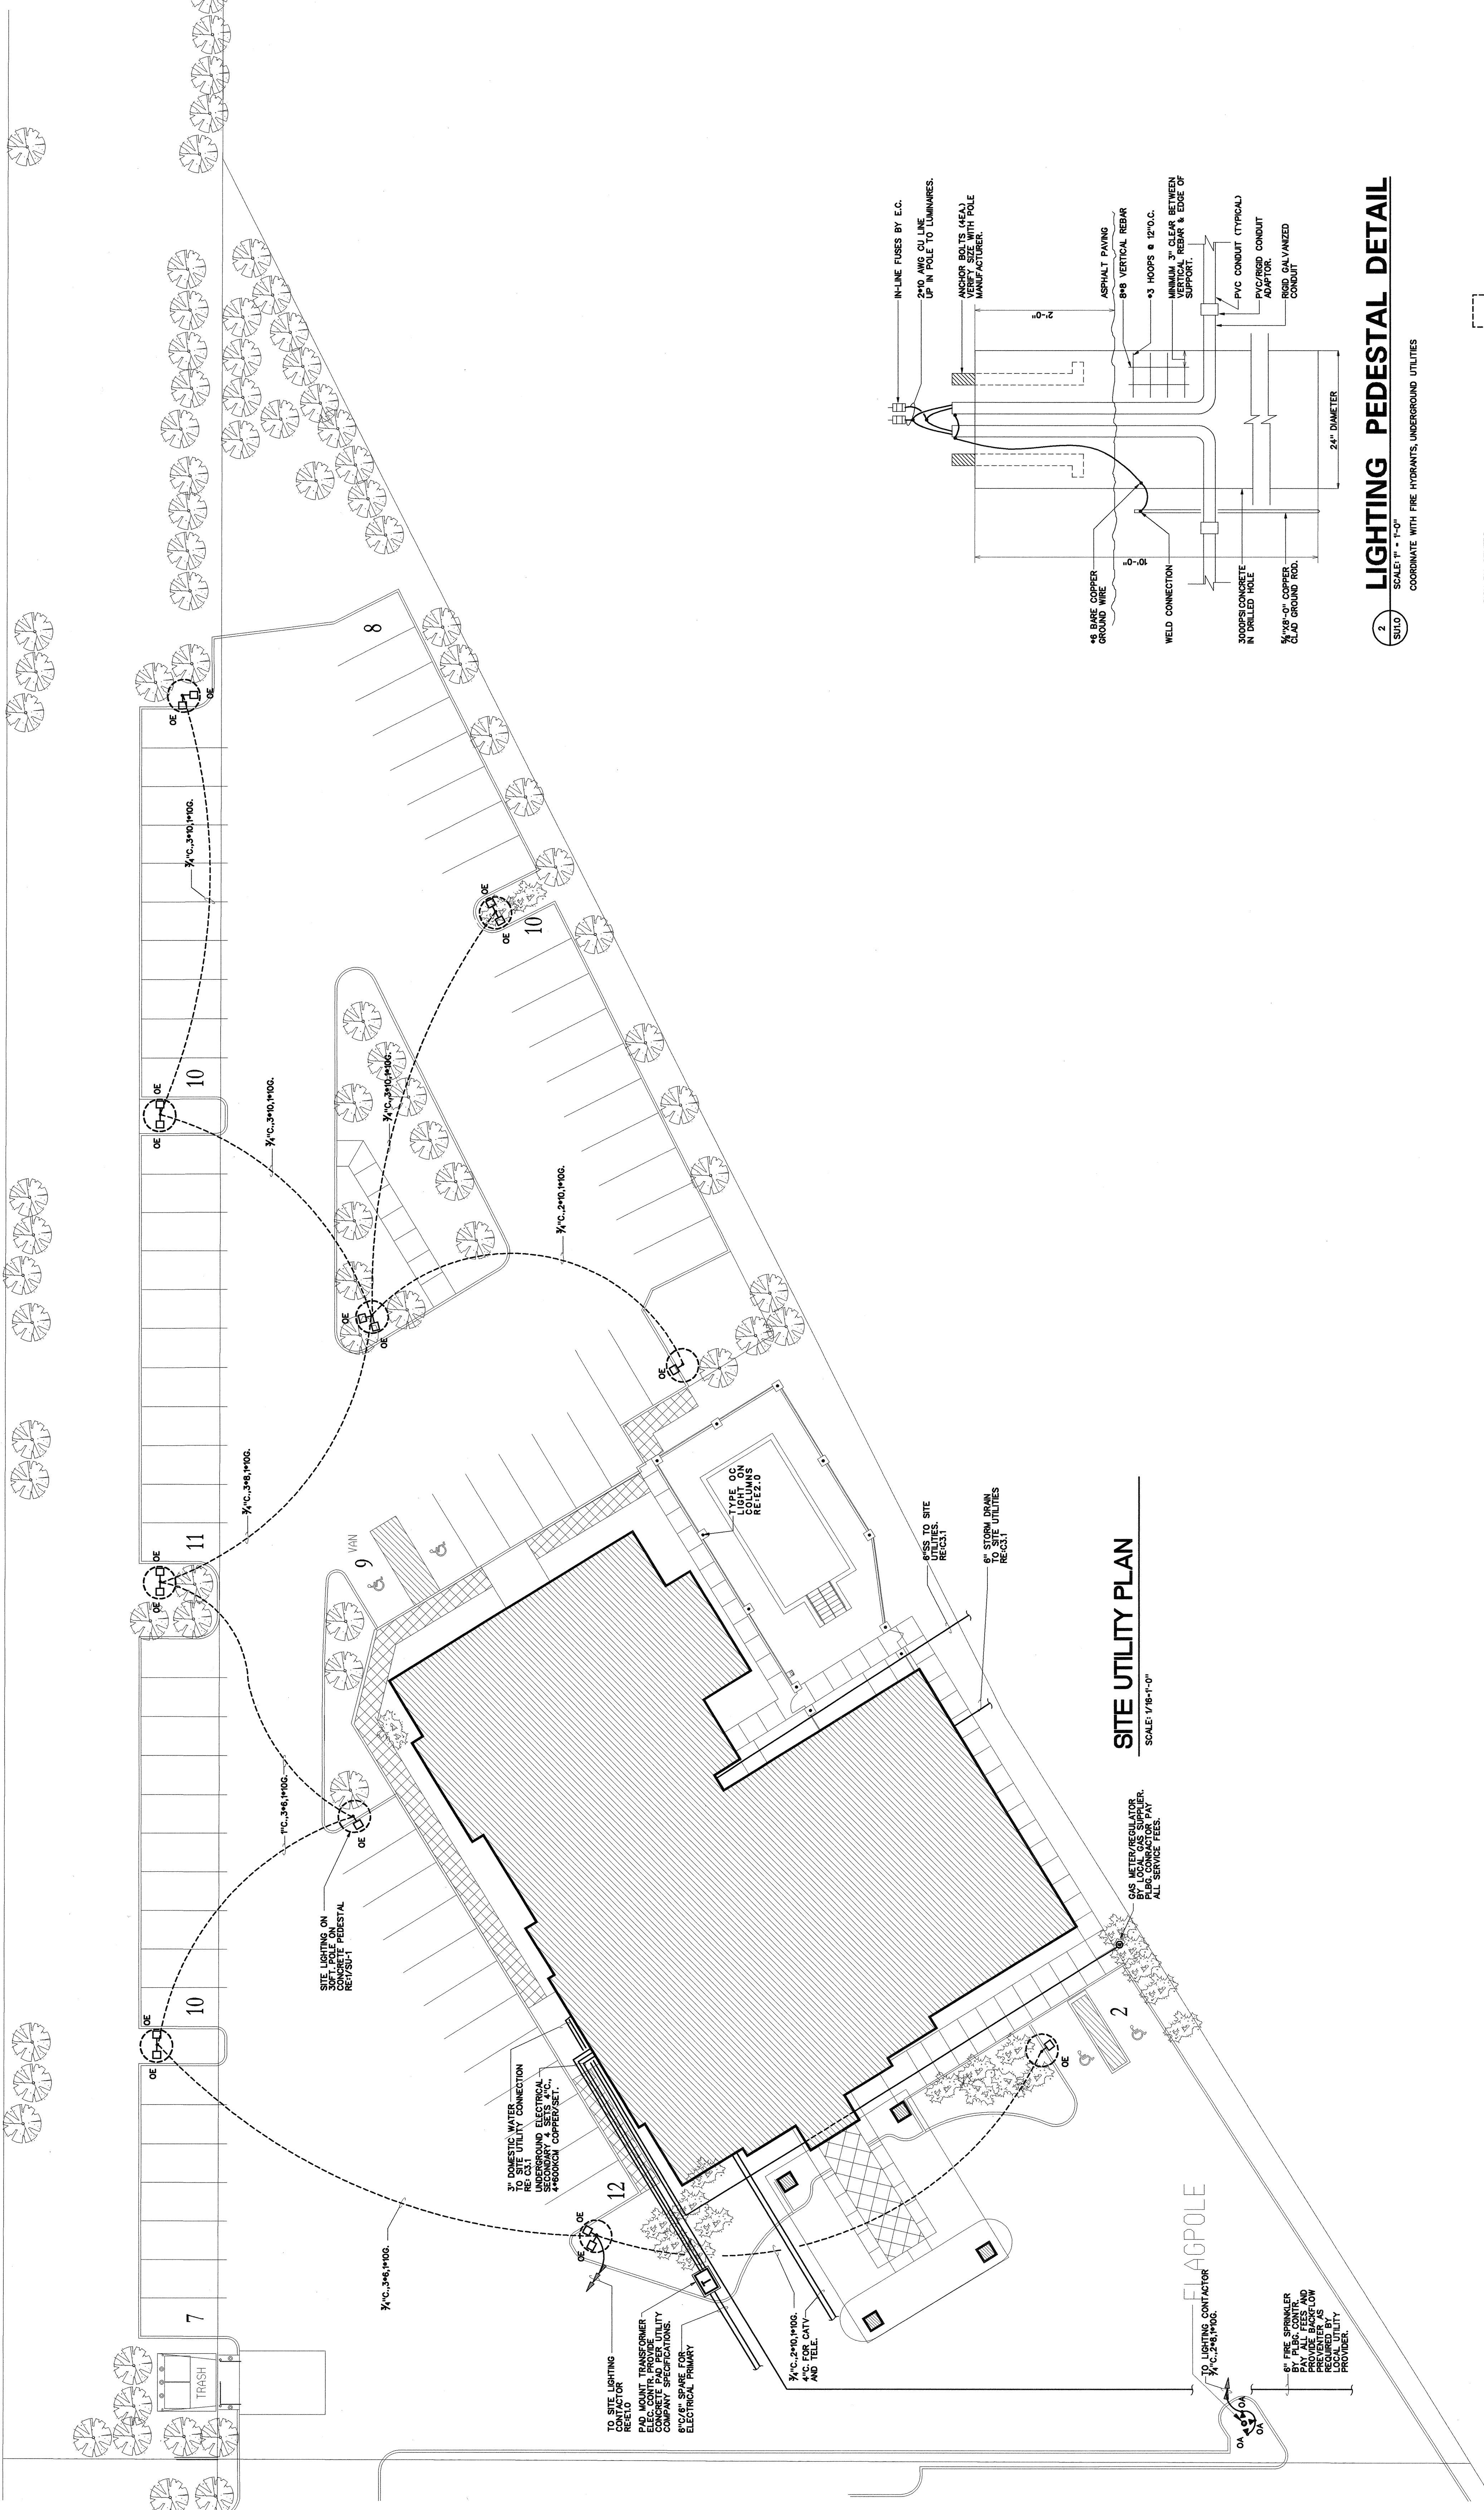

LIGHTING PEDESTAL DETAIL
SCALE: 1\"/>

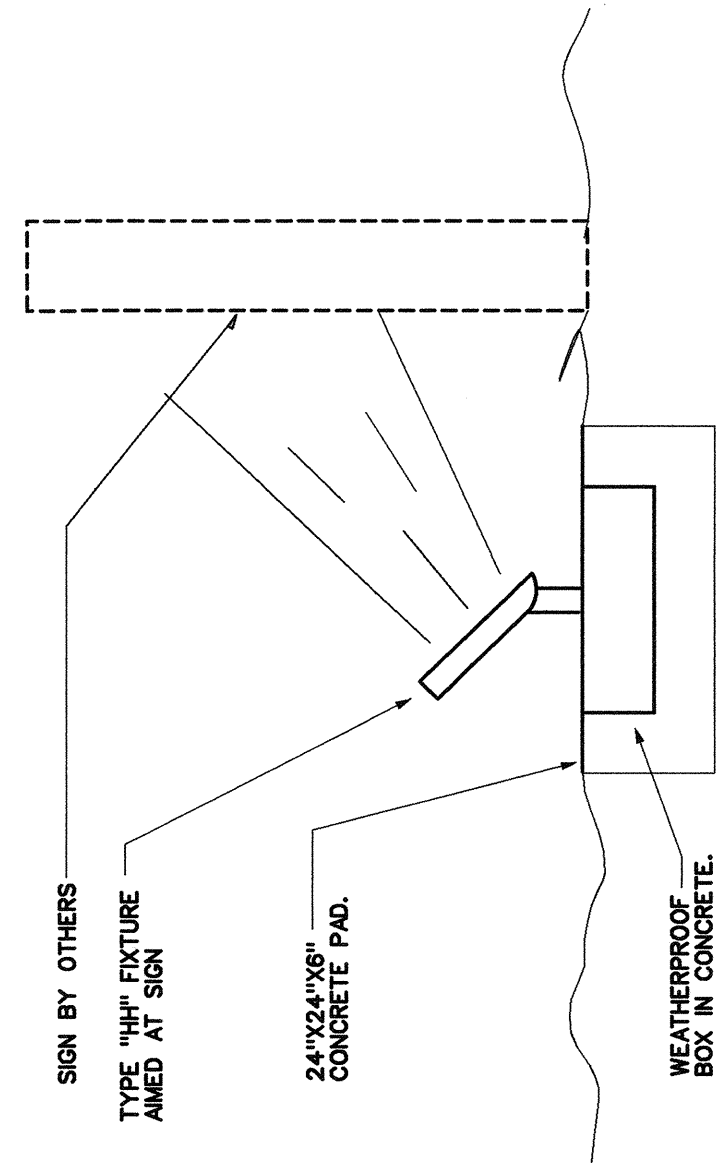

SIGN LIGHTING DETAIL
SCALE: 1\"/>