



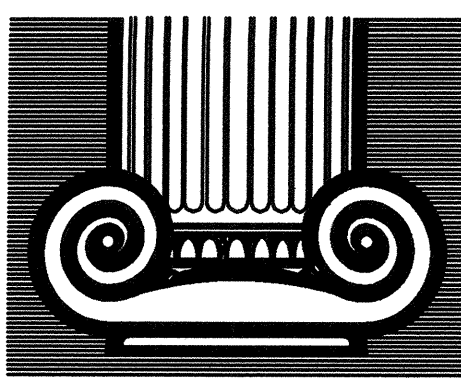


DRAWN:
APPROVED:

DATE COMMENTS
REVISIONS
JOB# 2222-1107
DATE 12/4/07

FLOWOOD, MS

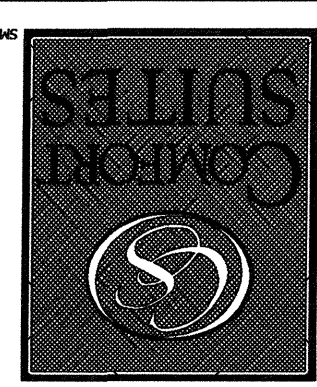

70 UNITS

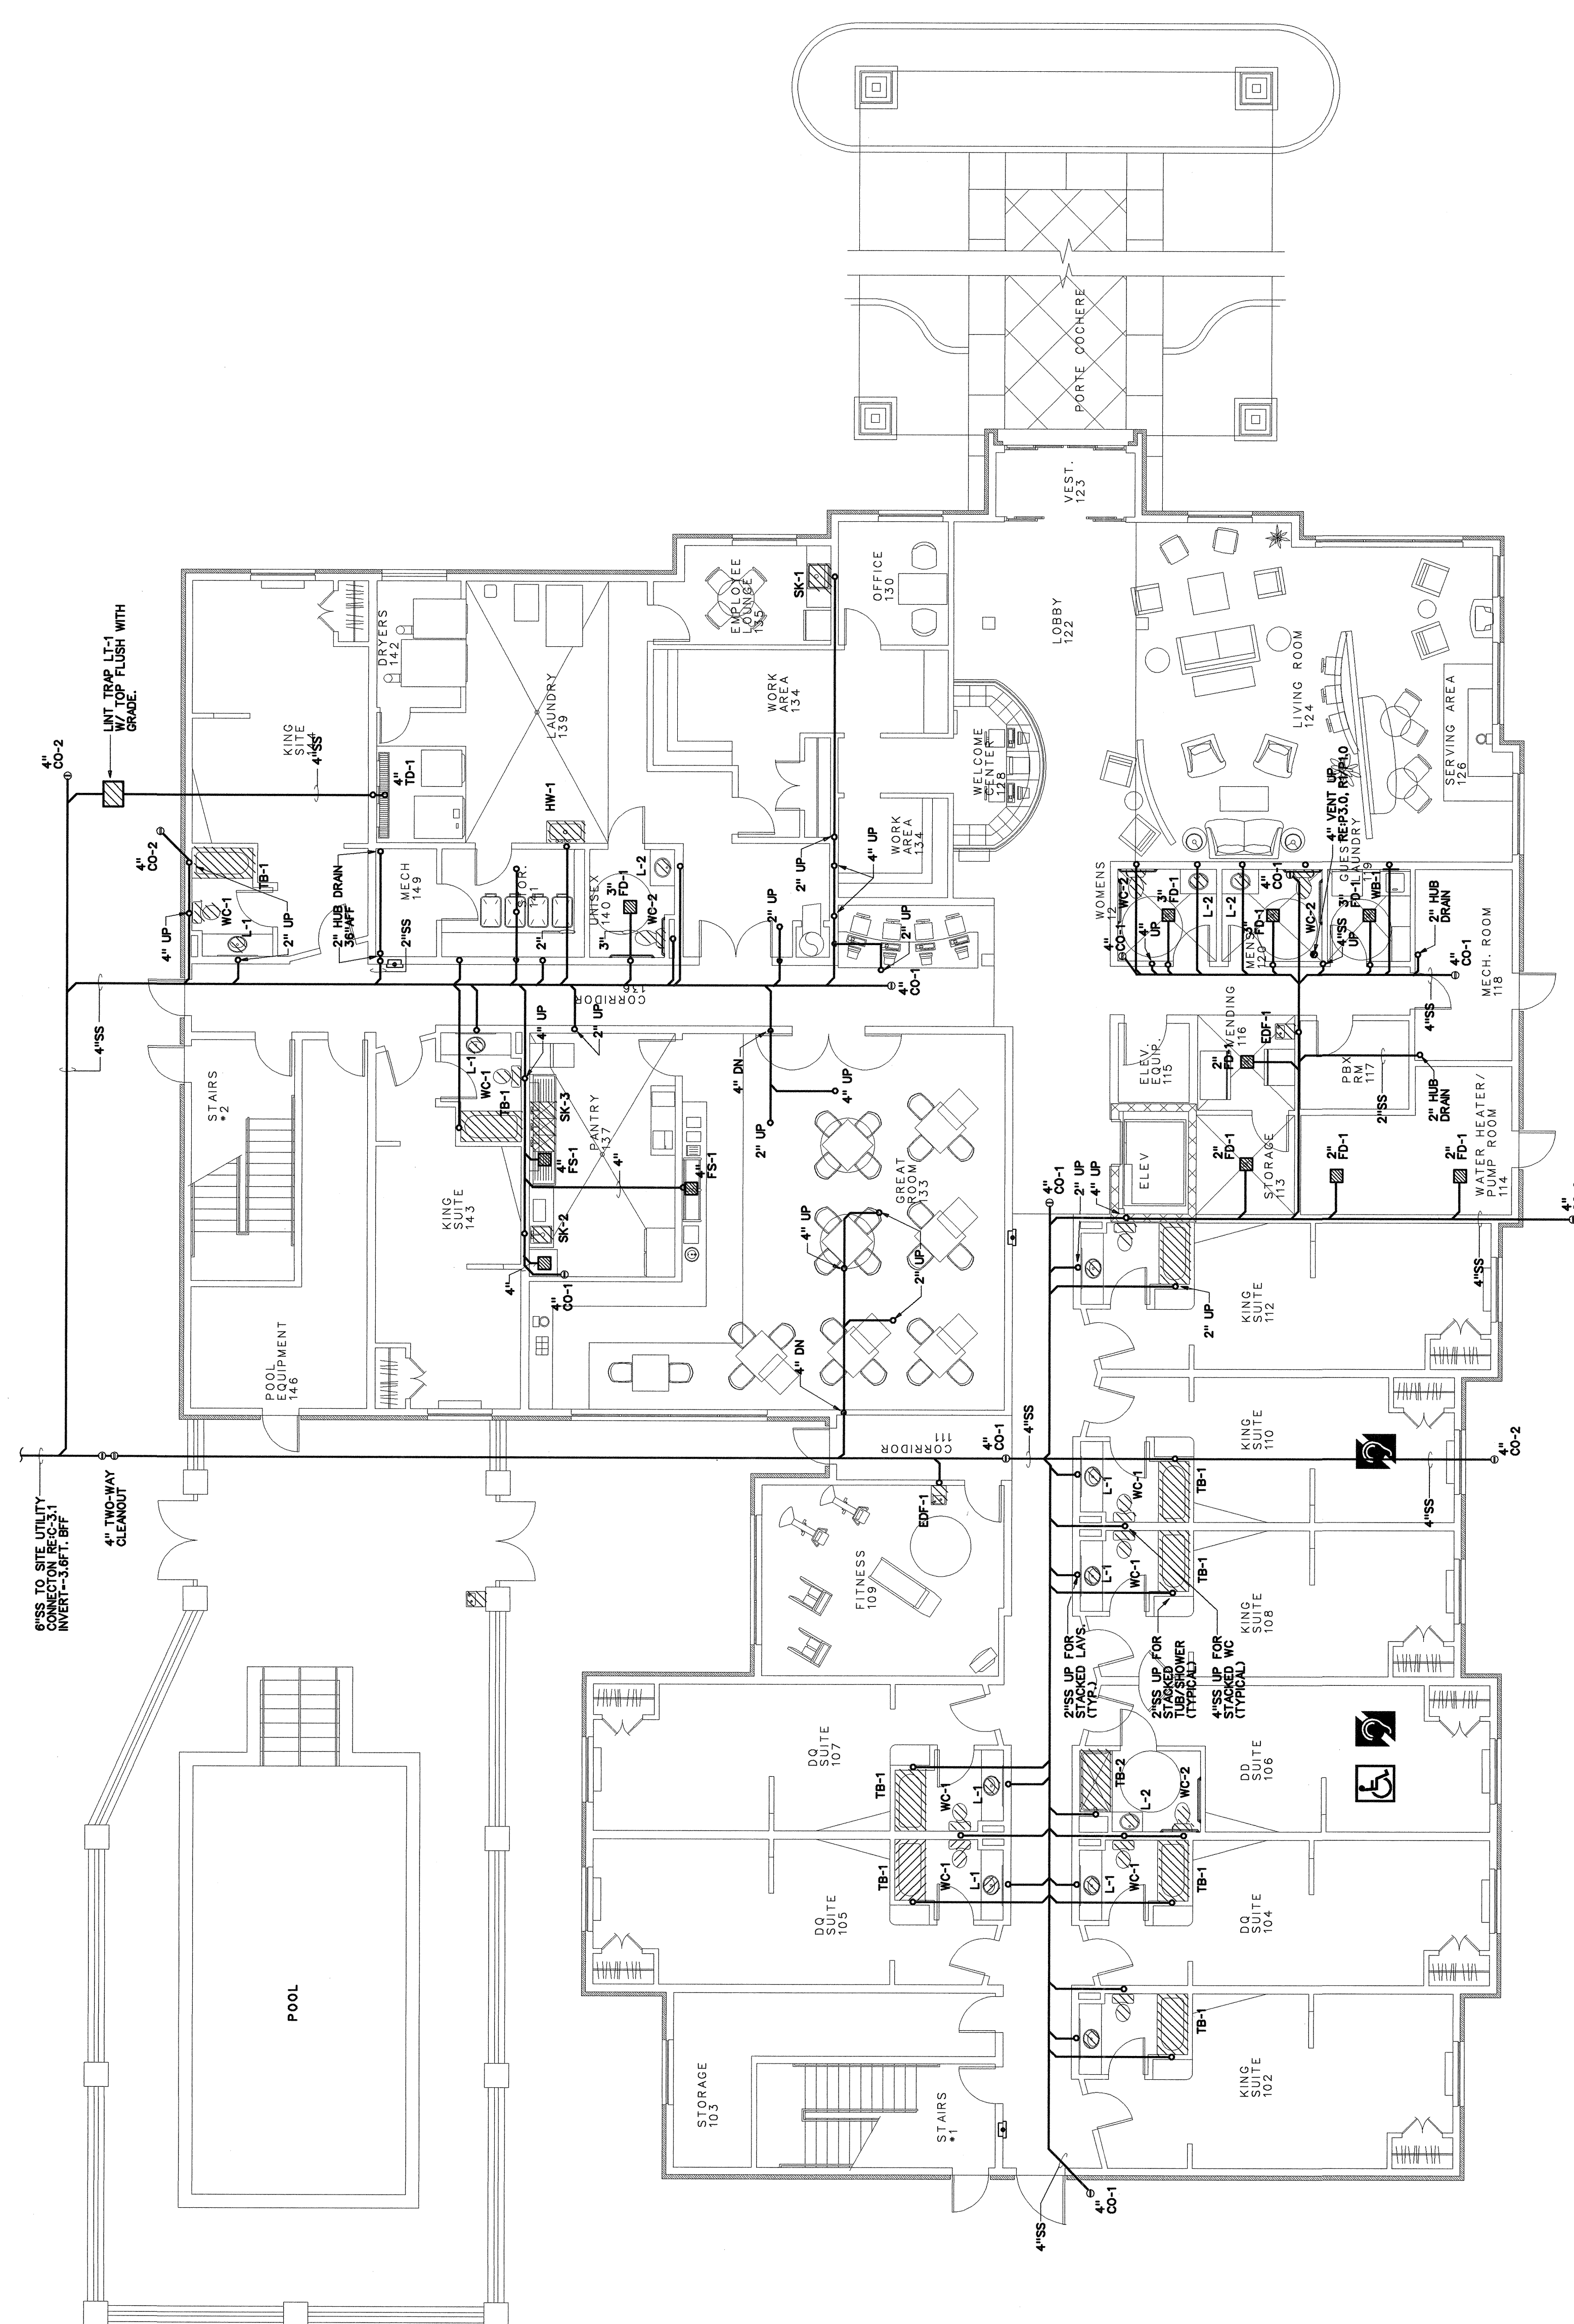

PLUMBING WASTE AND VENT PLAN - FIRST FLOOR
SCALE: 1/8" = 1'-0"