



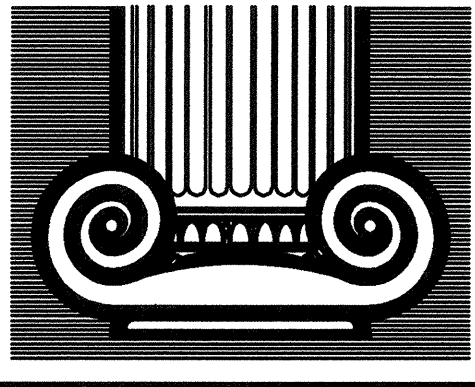

DRAWN:
APPROVED:

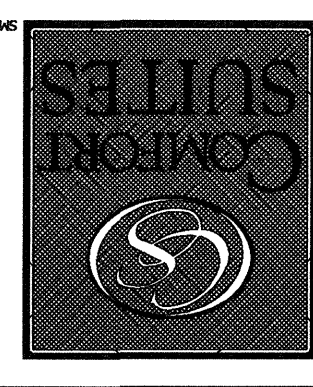



70 UNITS

FLOWOOD, MS

DATE	COMMENTS
22.03.11C7	REVISIONS
12.14.07	DATE


ENLARGED MECHANICAL ROOM PLAN

SCALE 1/4"=1'-0"

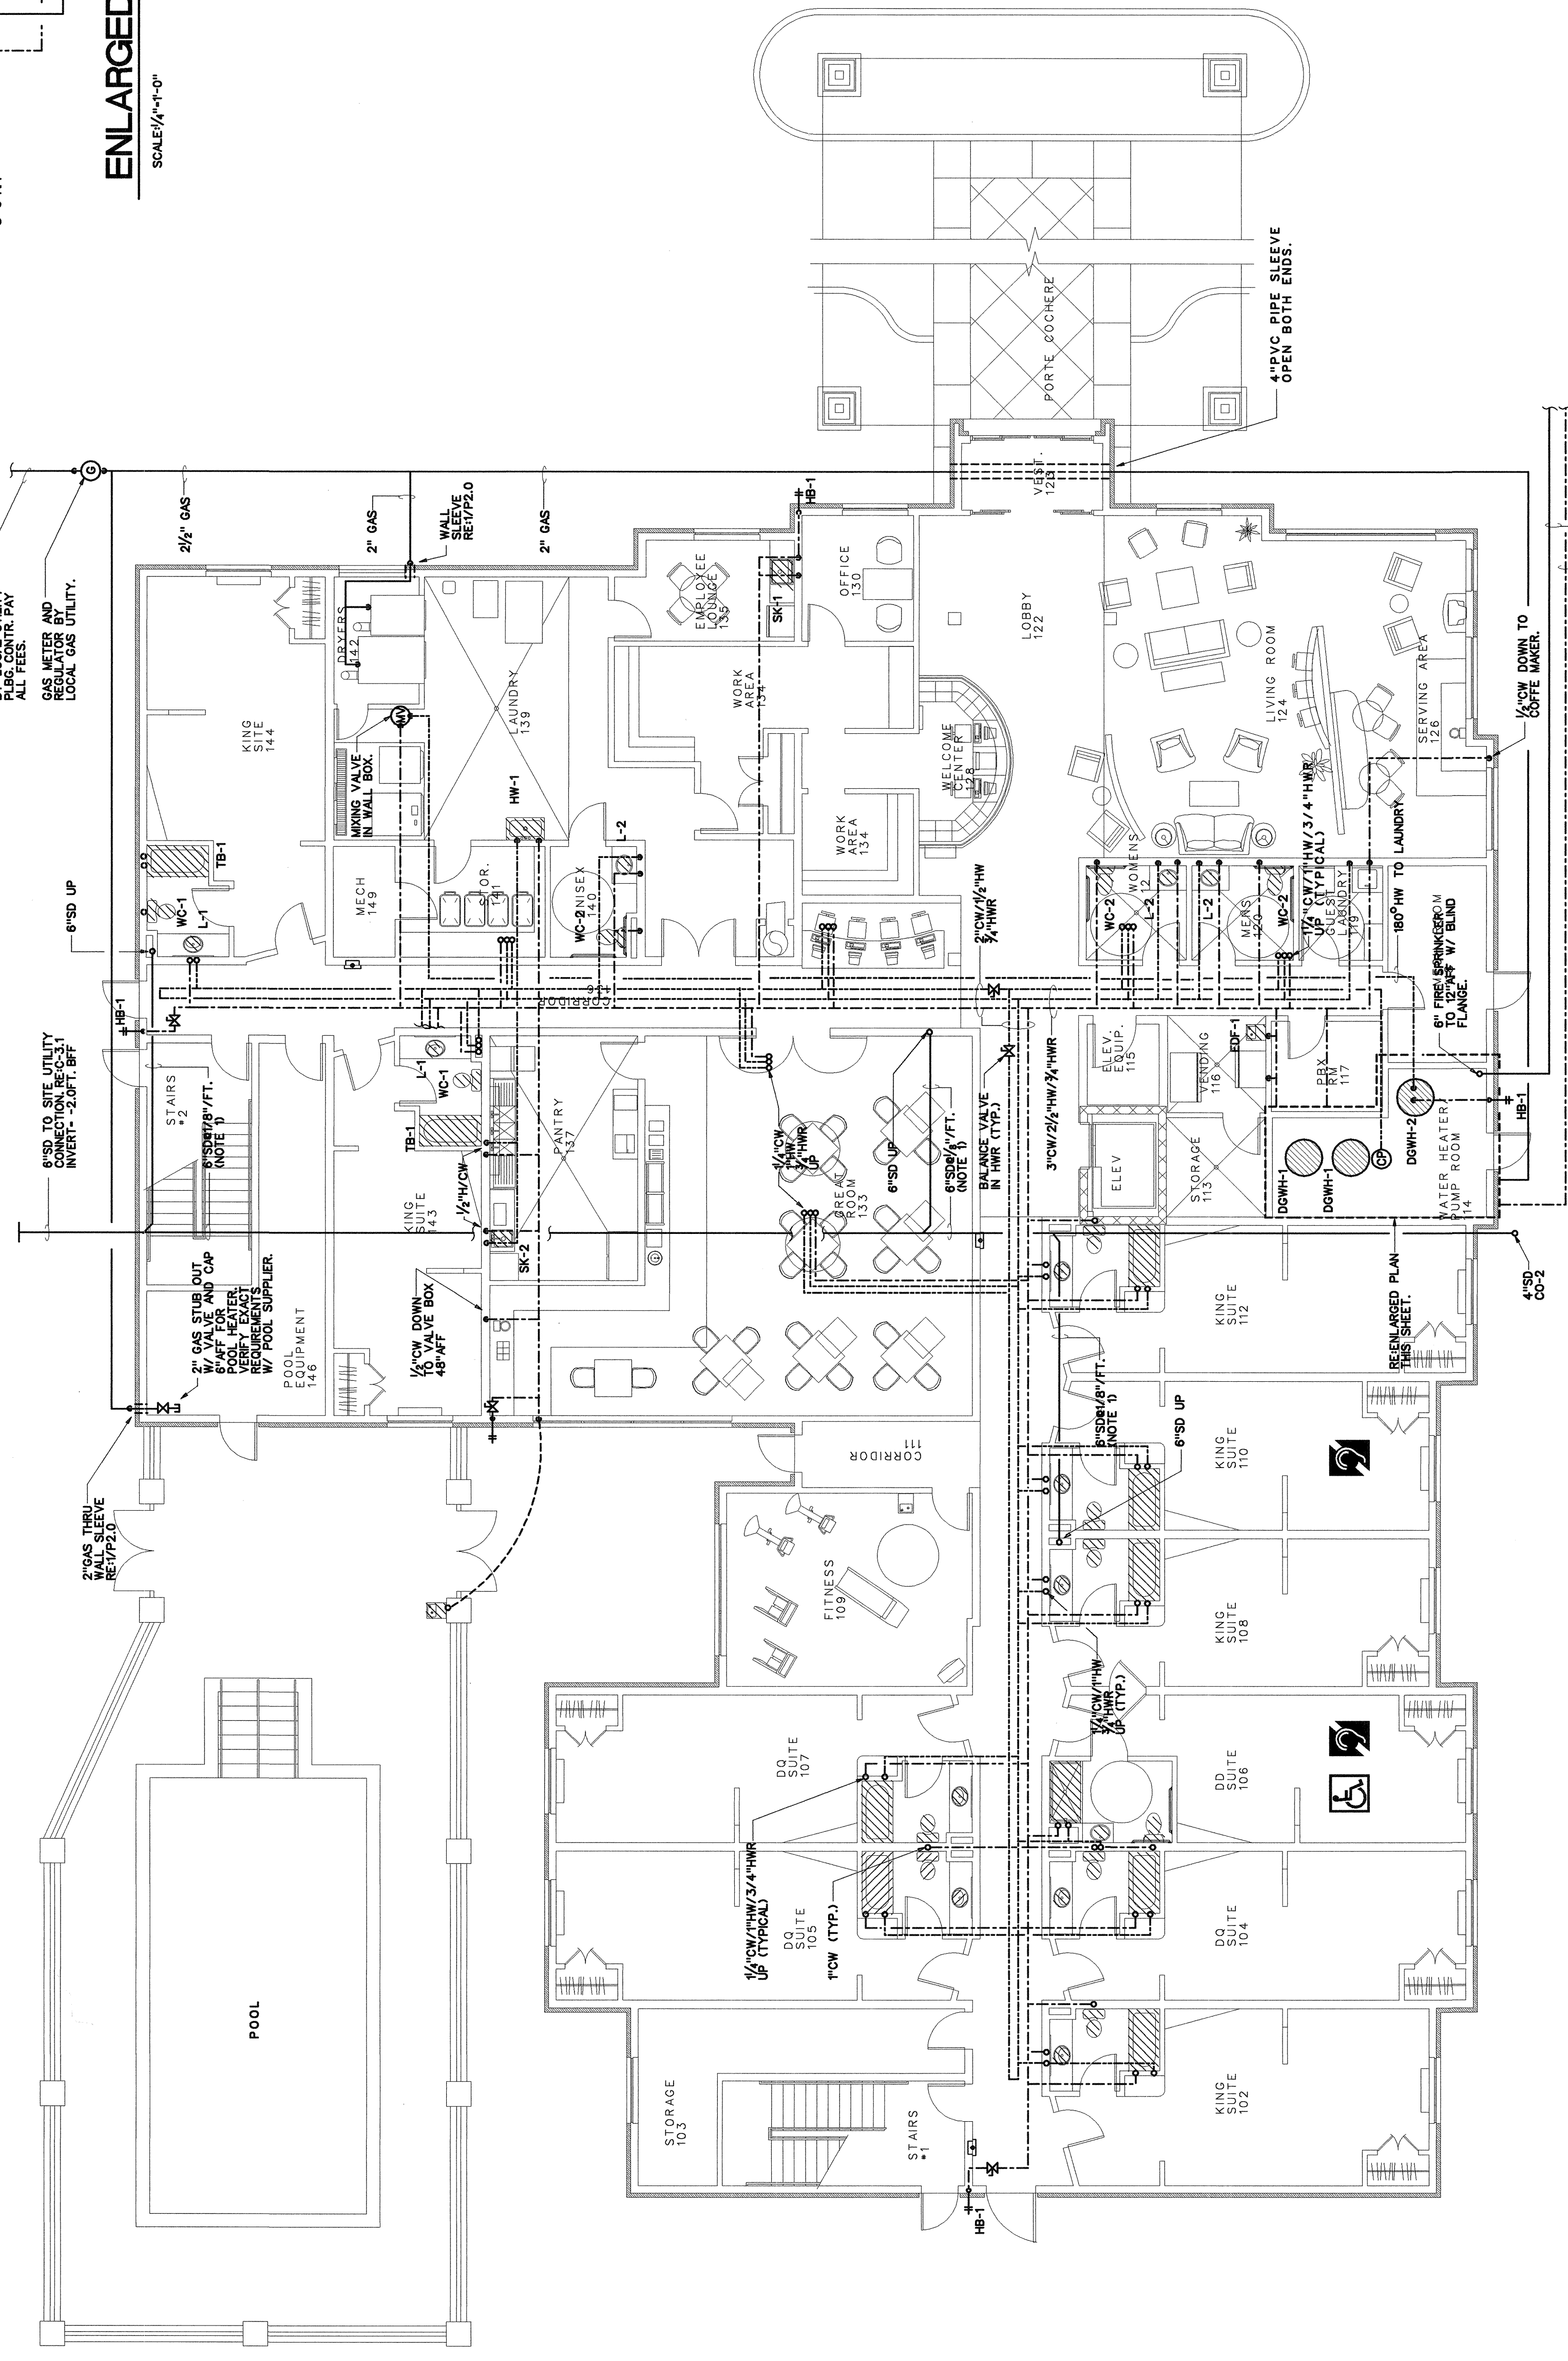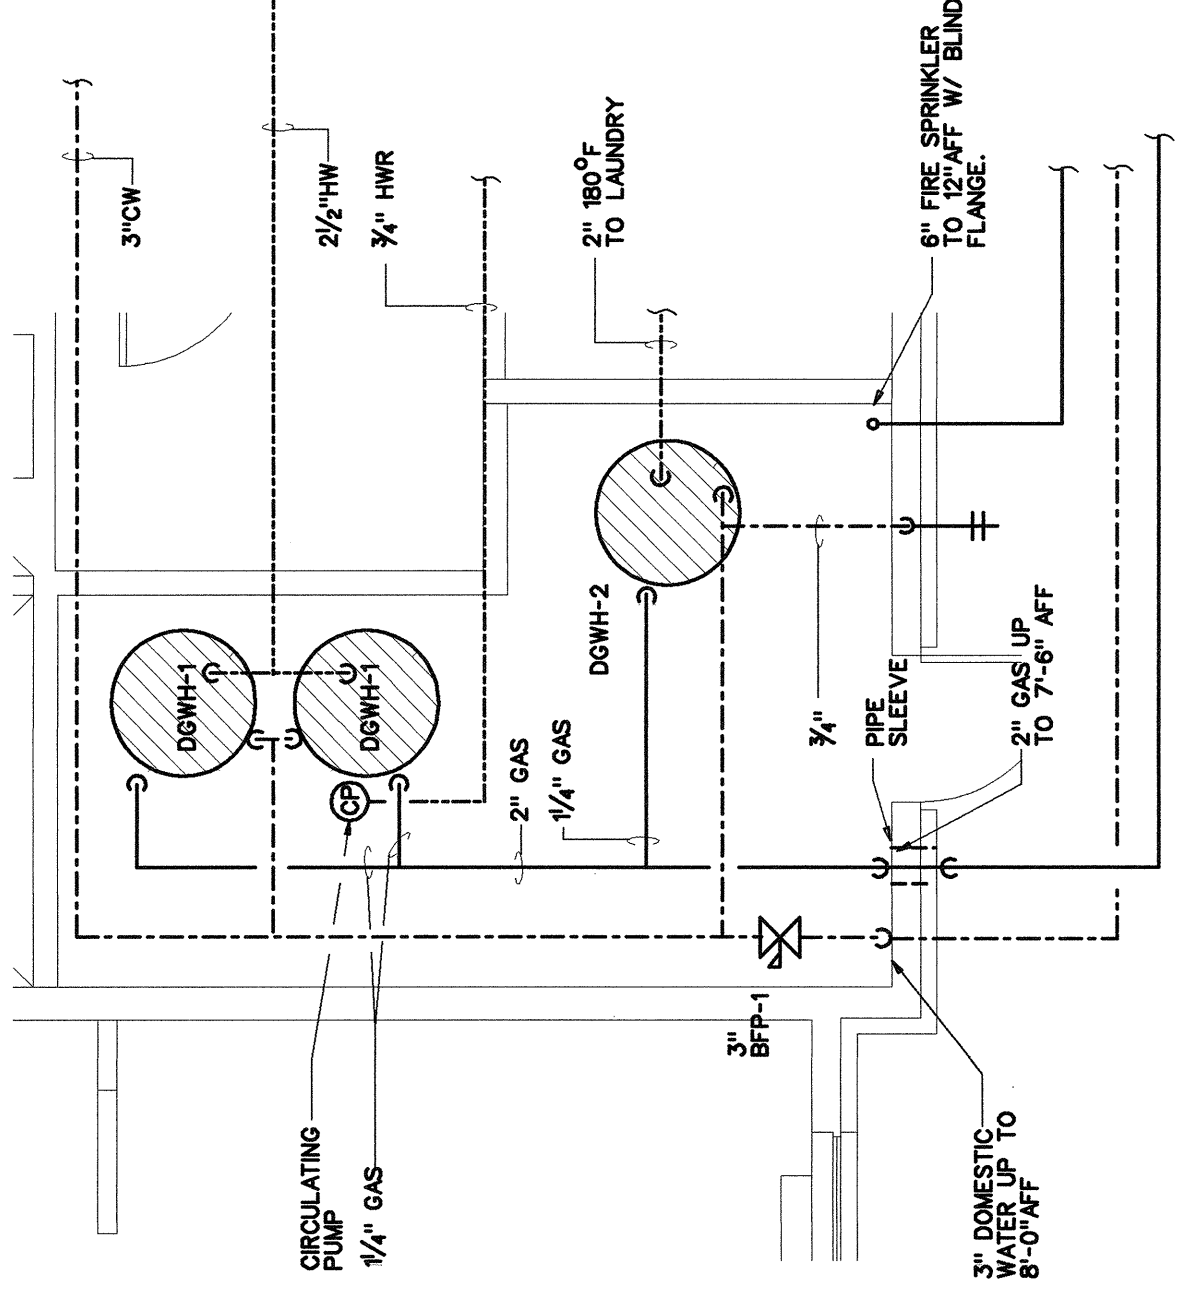

DOMESTIC WATER, GAS, AND STORM DRAIN PLAN - FIRST FLOOR

SCALE 1/8" = 1'-0"
1. COORDINATE STORM DRAINAGE WITH SANITARY SEWER AND DOMESTIC WATER.

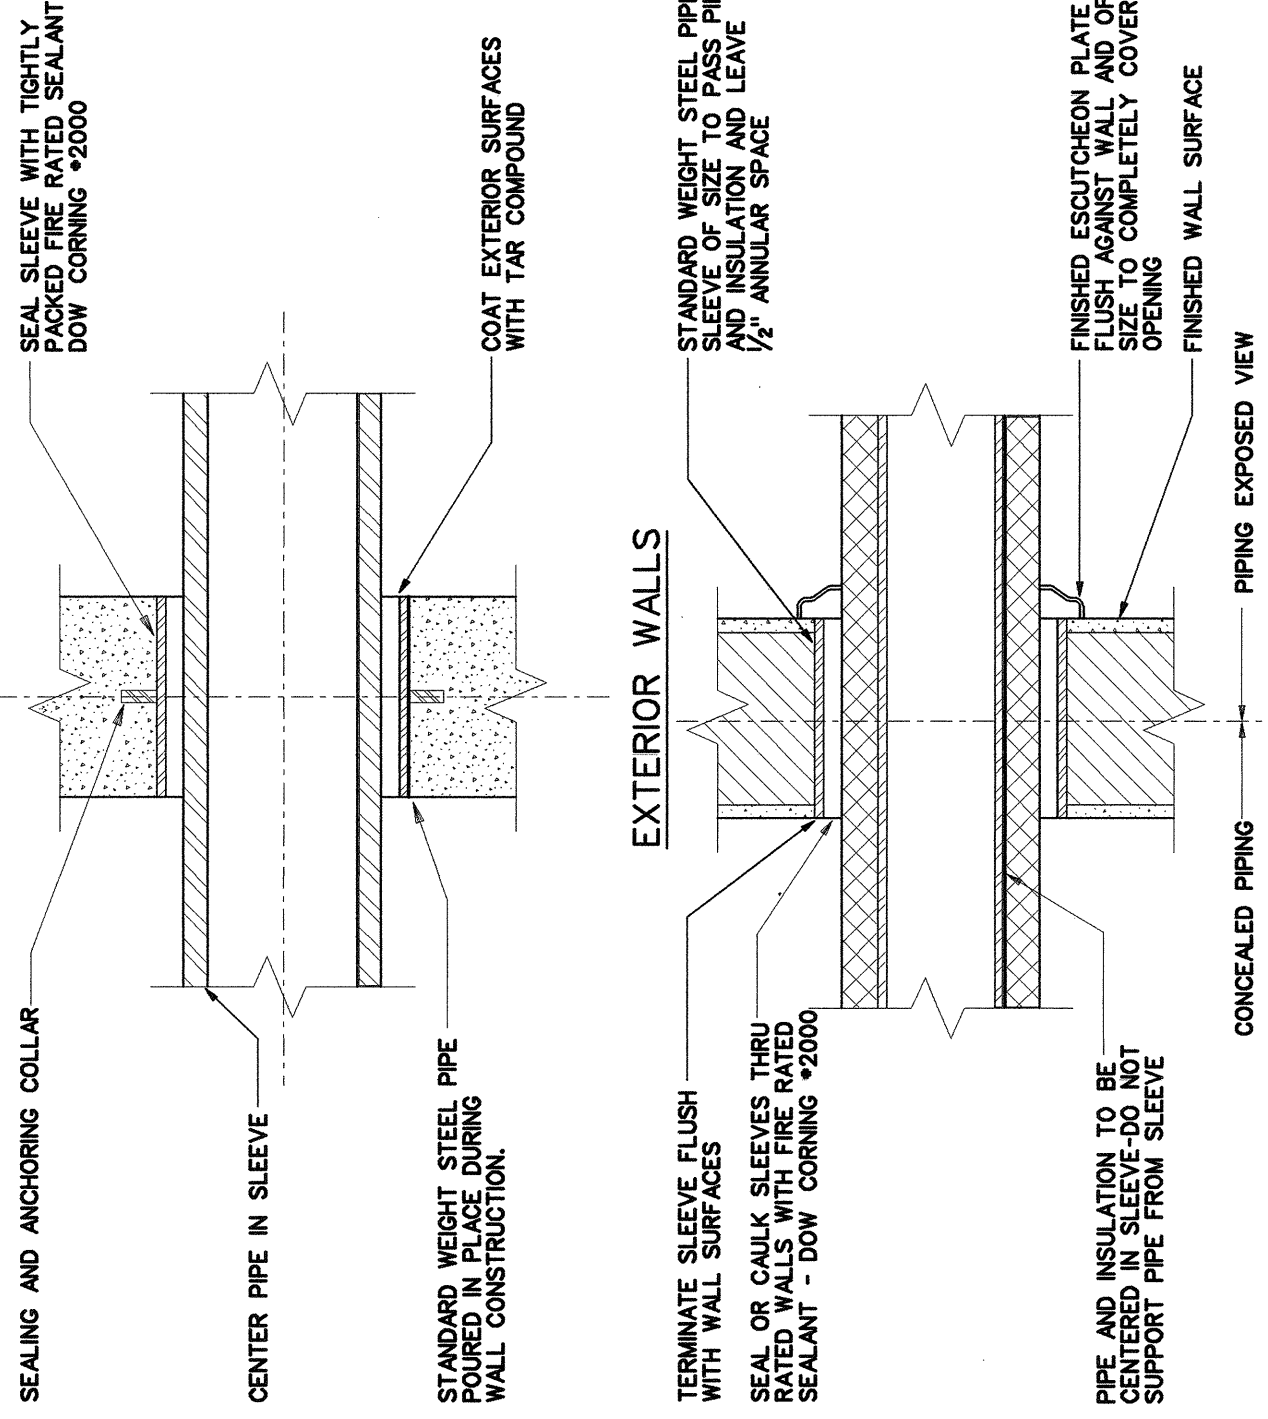

WALL SLEEVE DETAIL

1
P2.0
N.T.S.