


Plotted ?-?-? @ 00:00 AM/PM

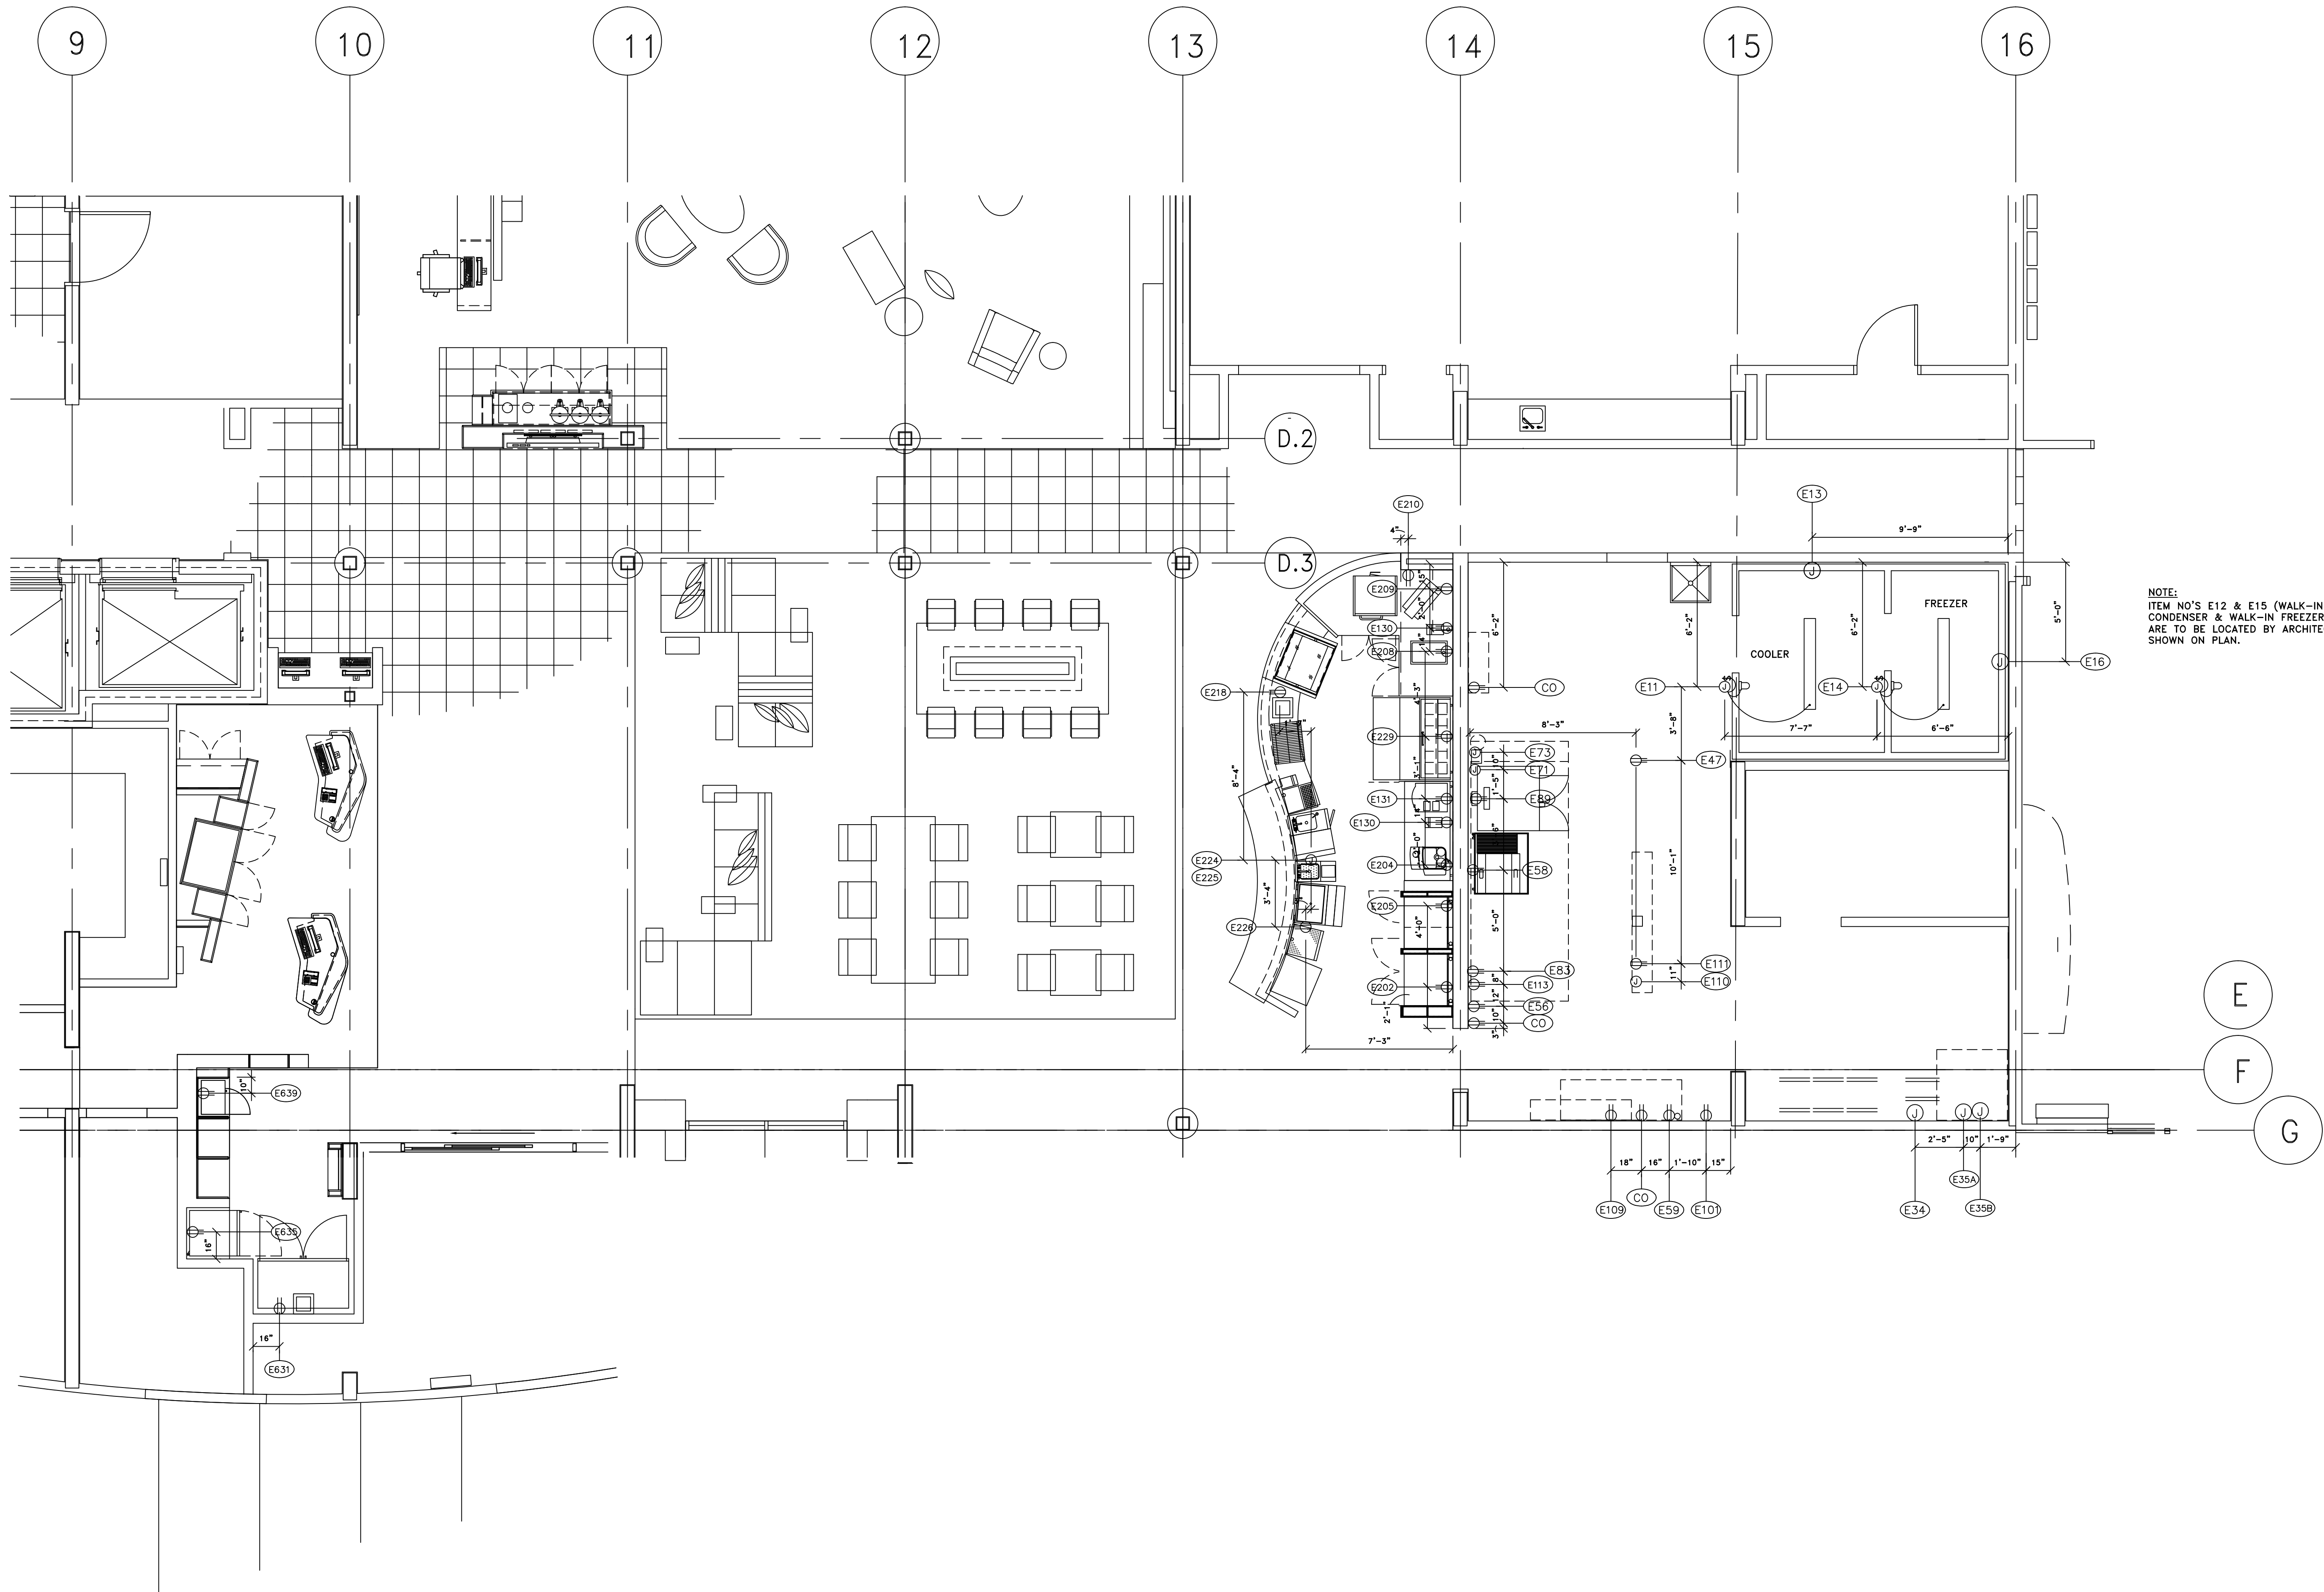

NOTE:
ITEM NO'S E12 & E15 (WALK-IN COOLER
CONDENSER & WALK-IN FREEZER CONDENSER)
ARE TO BE LOCATED BY ARCHITECT, AND NOT
SHOWN ON PLAN.

ELECTRICAL ROUGH-IN PLAN
SCALE: 1/4"=1'-0"

REVISIONS	BY
07-29-11	MGM
09-22-11	MGM
10-04-11	MGM

COURTYARD by MARRIOTT
Pearl, Mississippi

Hotel & Restaurant Supply
Suppliers/Designer's to the Food Service Industry
3057 Winchester Road • Memphis, Tennessee 38118
901-368-0033 • 877-480-8273 • FAX 901-368-0061

DRAWN MCCALL
DATE 04-18-11
DOCUMENT DATE
SCALE 1/4"=1'-0"
JOB NO.
FILE NAME
SHEET
FS-5
OF 7 SHEETS