


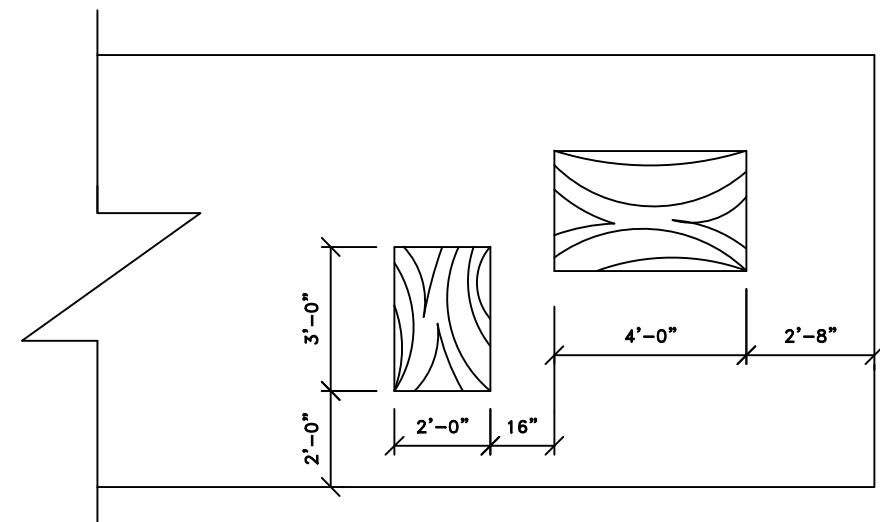


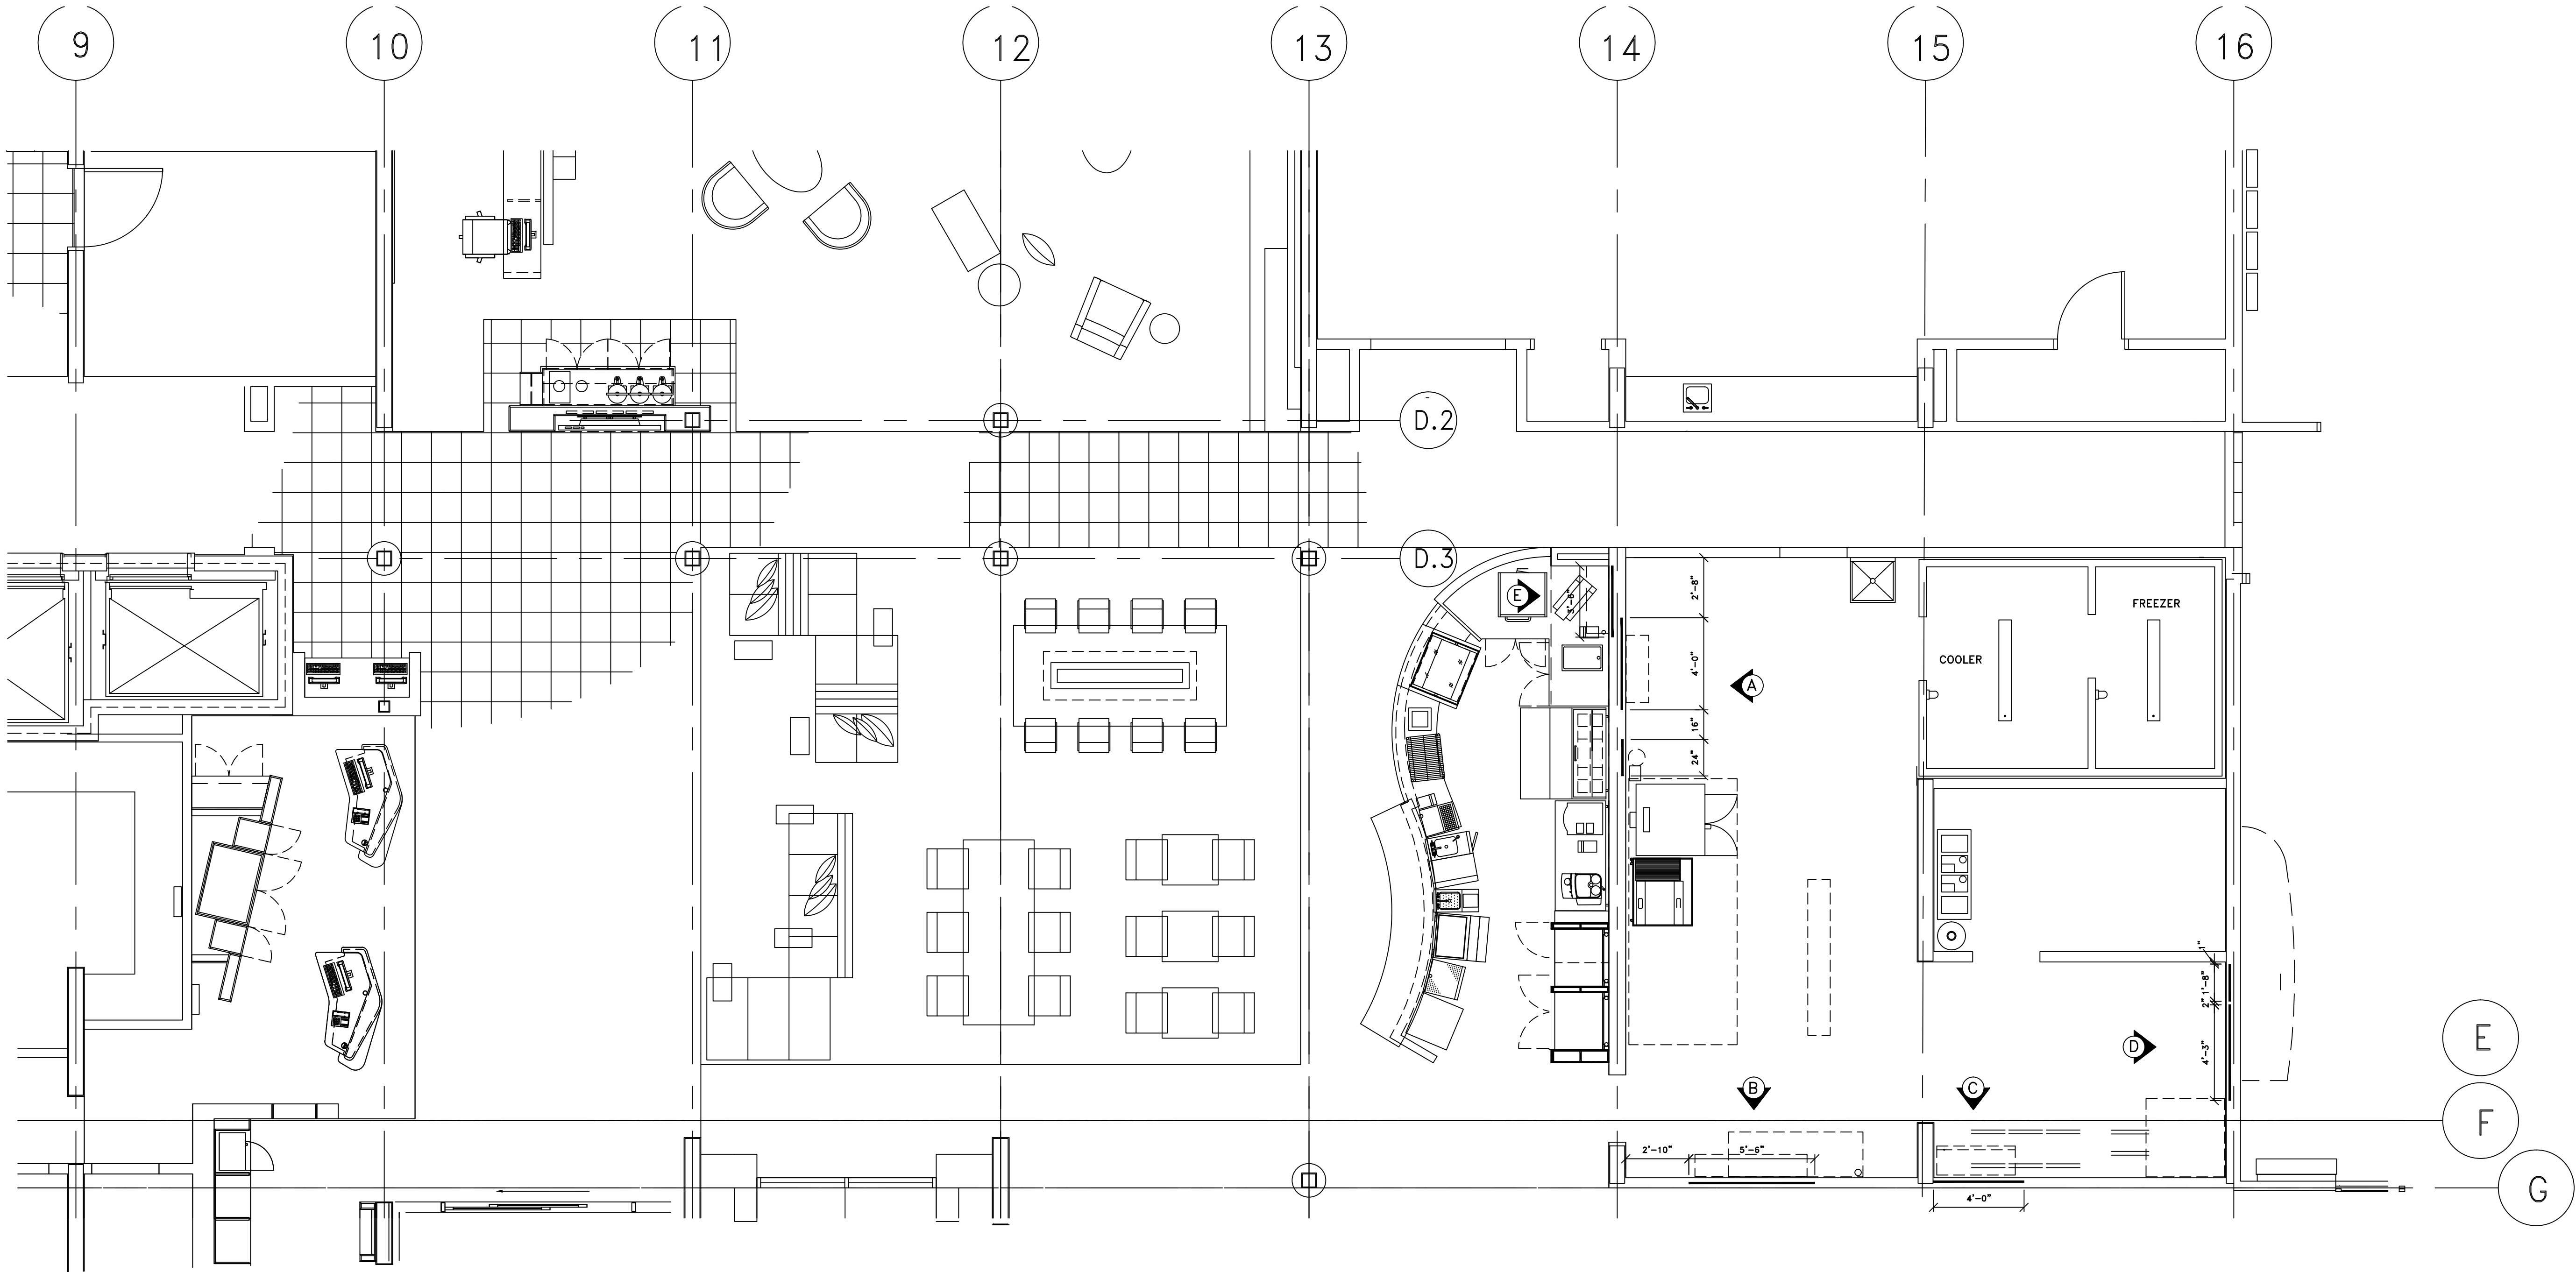


ELEVATION "A"
SCALE: 1/4"=1'-0"

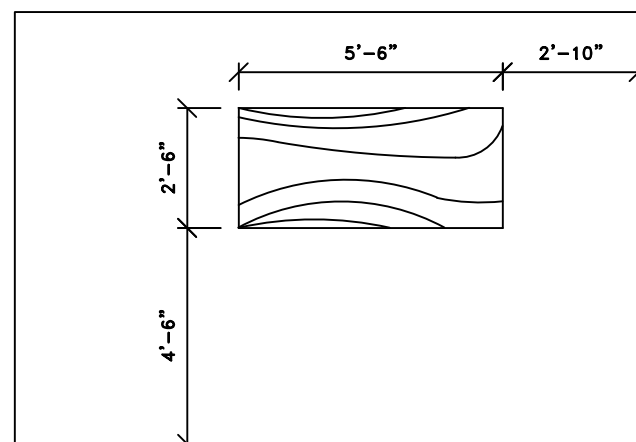


ELEVATION "B"
SCALE: 1/4"=1'-0"

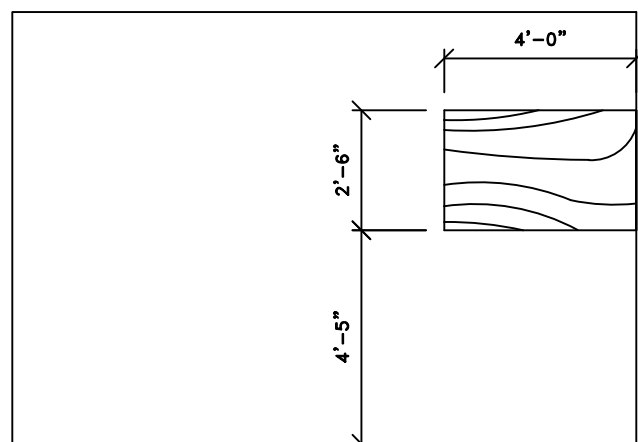


ELEVATION "C"
SCALE: 1/4"=1'-0"

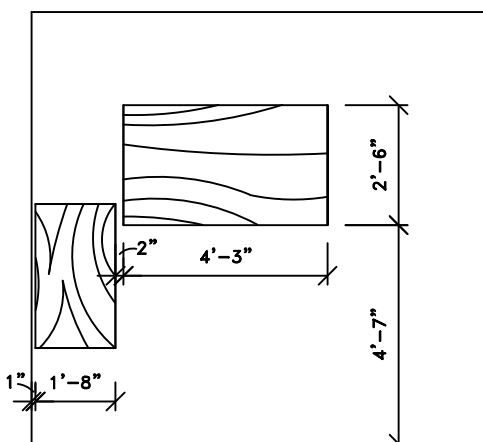

ELEVATION "D"
SCALE: 1/4"=1'-0"

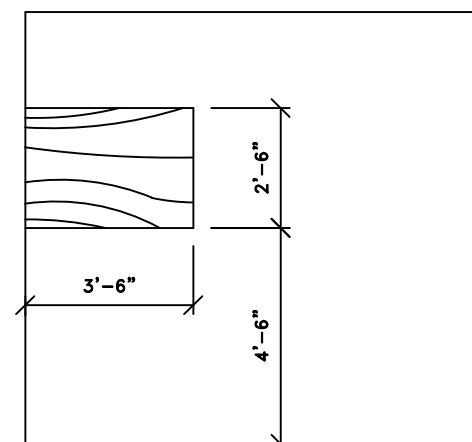

ELEVATION "E"
SCALE: 1/4"=1'-0"

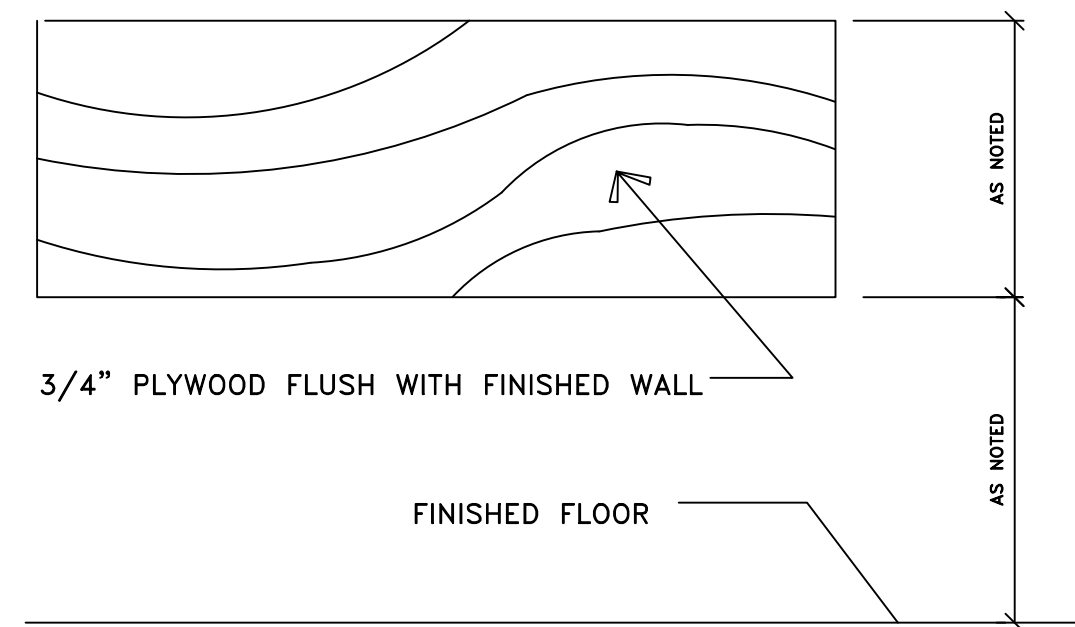


WALL BACKING DETAIL
NOT TO SCALE

WALL BACKING PLAN
SCALE: 1/4"=1'-0"

REVISIONS	BY
07-29-11	MGM
09-22-11	MGM
10-04-11	MGM

COURTYARD by MARRIOTT
Pearl, Mississippi

Hotel & Restaurant Supply
Suppliers/Designer's to the Food Service Industry
3057 Winchester Road • Memphis, Tennessee 38118
901-368-0033 • 877-460-8273 • FAX 901-368-0061

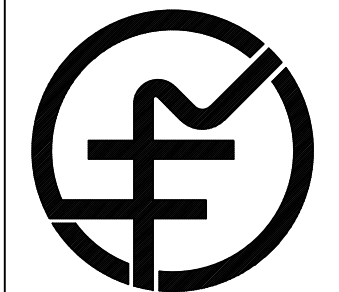

DRAWN MCCALL
DATE 04-18-11
DOCUMENT DATE
SCALE 1/4"=1'-0"
JOB NO.
FILE NAME
SHEET
FS-7
OF 7 SHEETS