
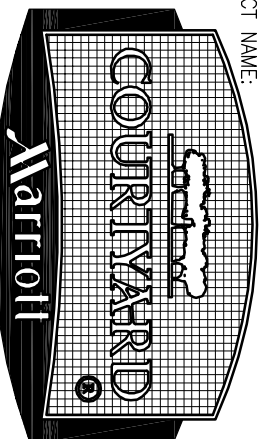



Richard Molenaar
ARCHITECT

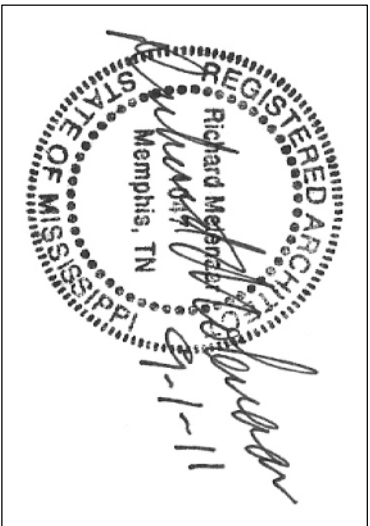

Riverwind Drive Pearl, Mississippi

SHEET TITLE:

PROJECT NO.	LATEST REVISION:
09018	12/2/2011
DRAWN BY: CJ	CHECKED BY: RM
DATE: 09/01/11	SHEET NUMBER: A201

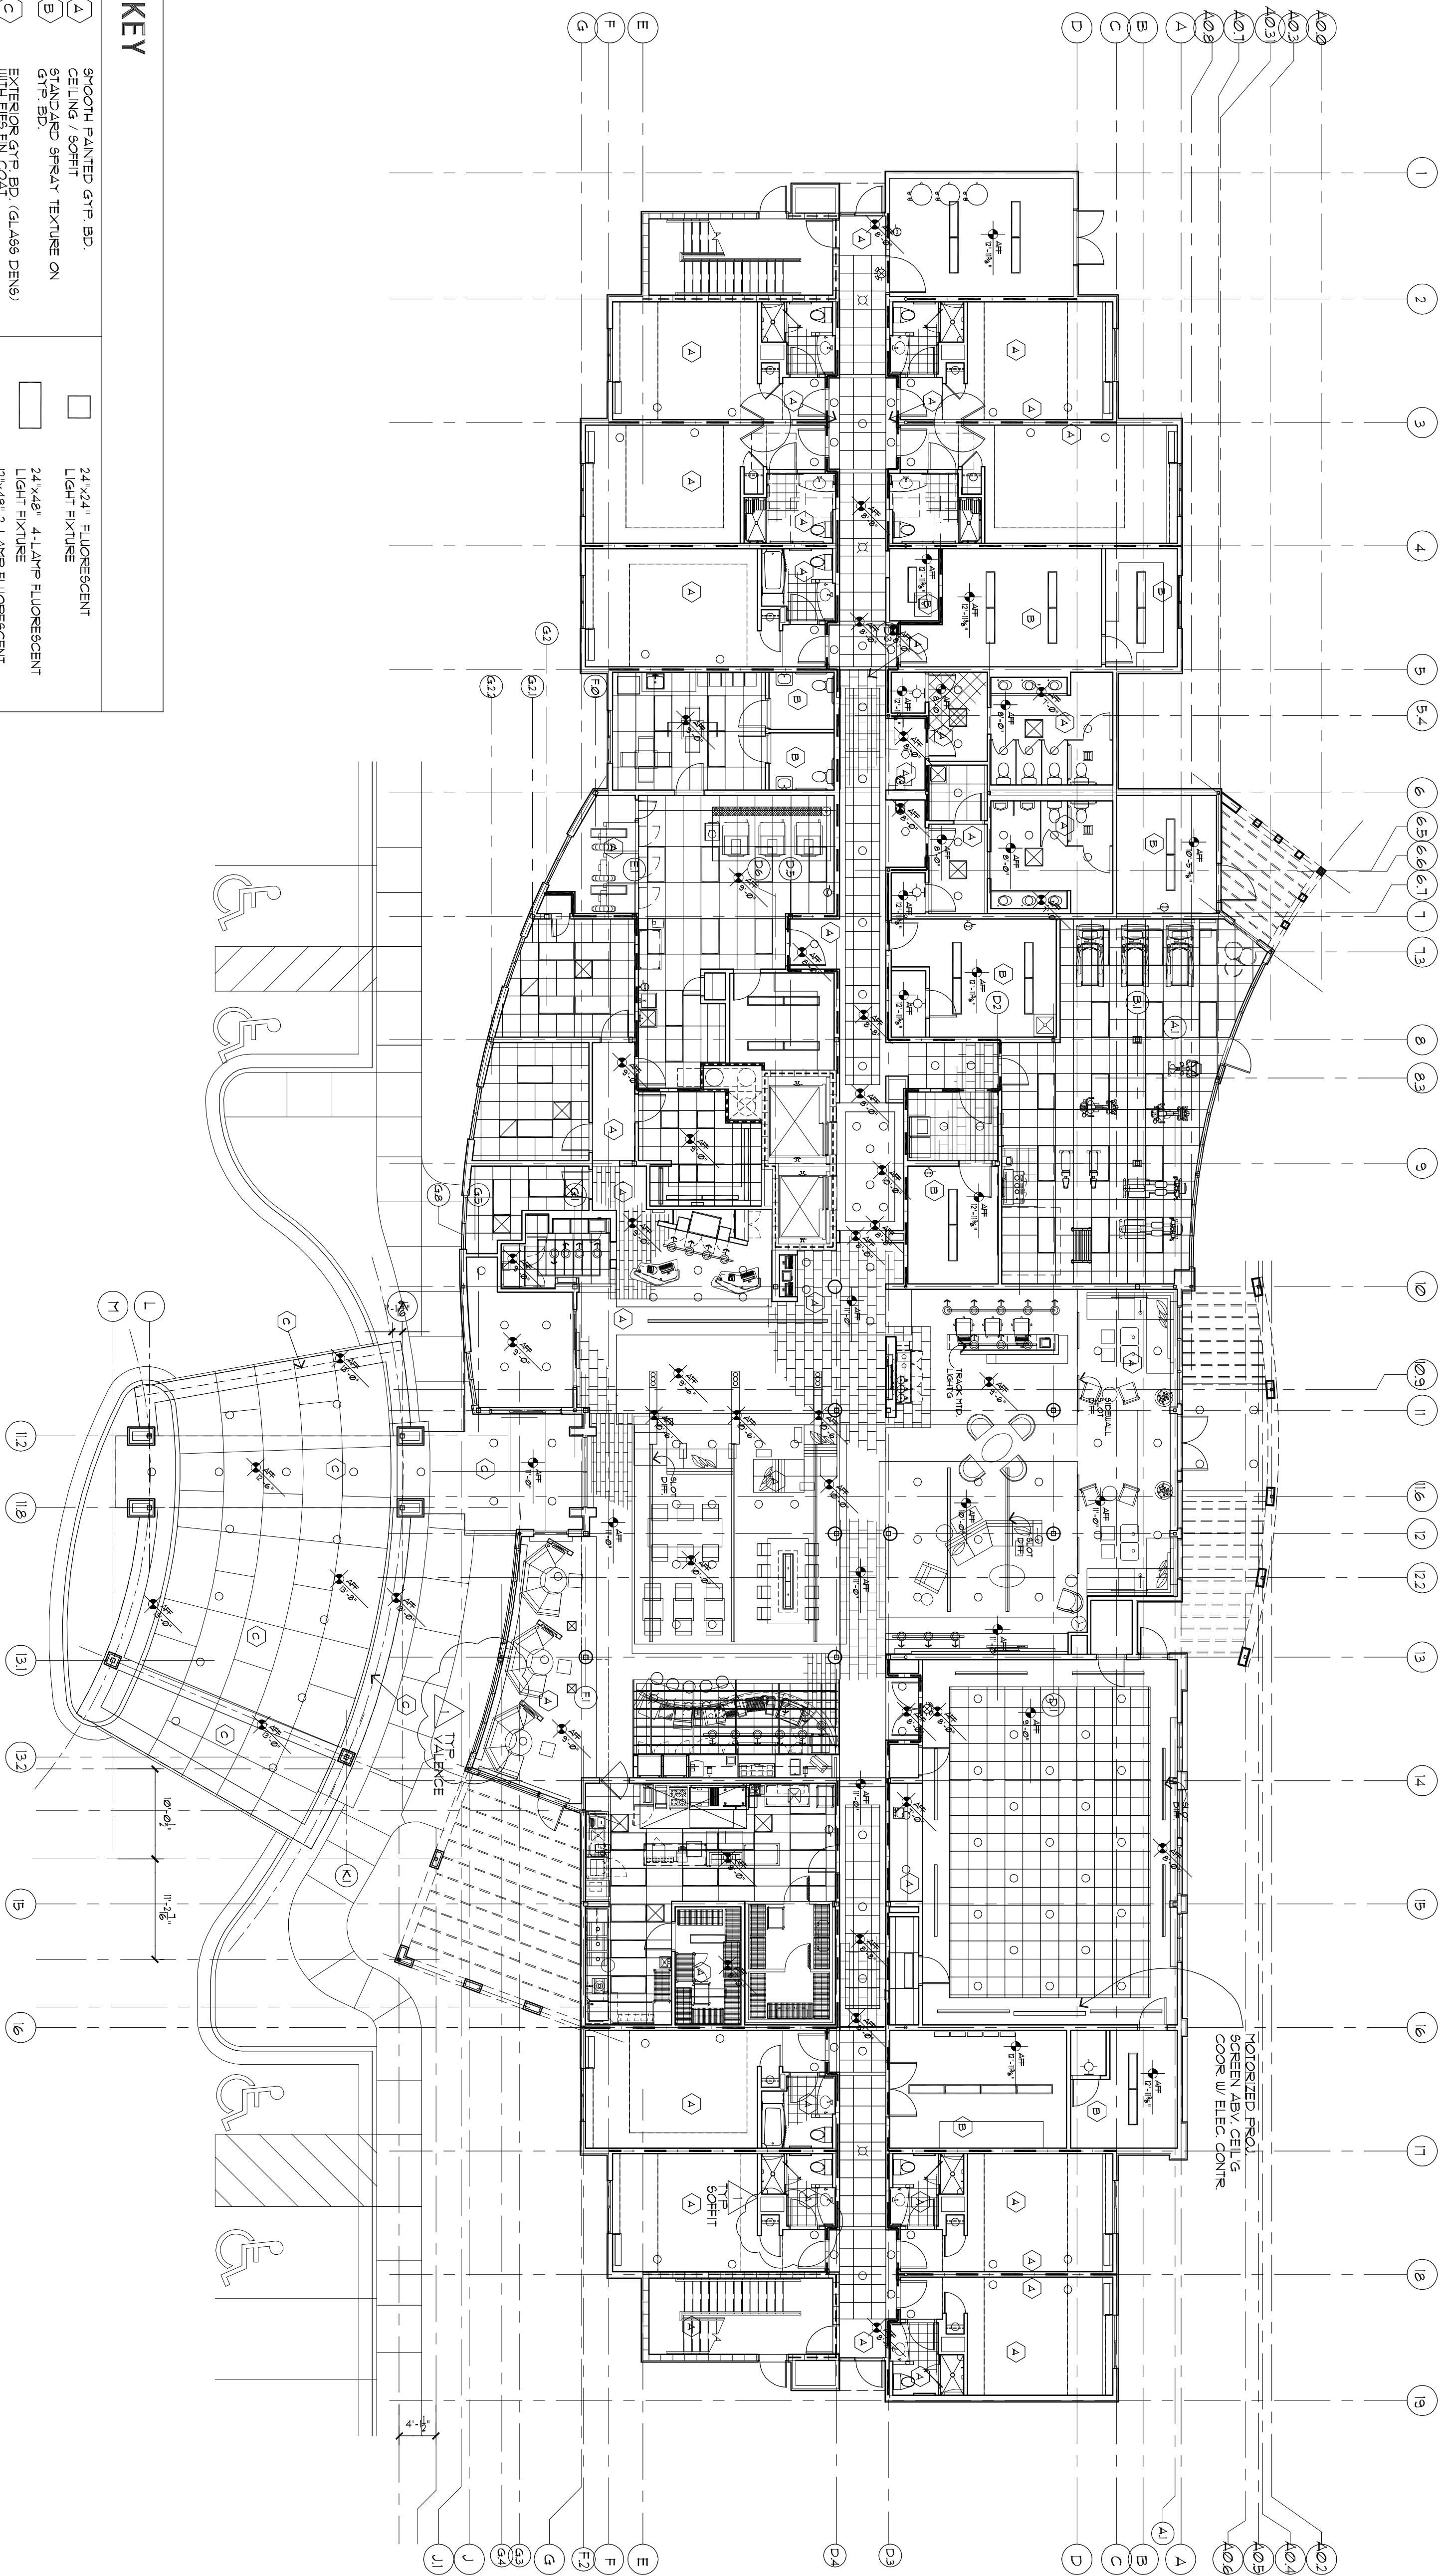

KEY	
	SMOOTH PAINTED GYP. BD.
	CEILING SOFFIT
	STANDARD SPRINKLY TEXTURE ON GYP. BD.
	EXTERIOR GYP. BD. (GLASS DENS.) WITH EPOXY FIN. COAT.
	SMALL ACOUSTICAL CEILING
	RECESSED LIGHT FIXTURE
	RECESSED LIGHT FIXTURE WALL WASH
	RECESSED LIGHT FIXTURE
	CEILING MOUNTED PENDANT LIGHT FIXTURE
	WALL FIXTURE
	EXIT LIGHT, WALL MOUNTED
	EXIT LIGHT, CEILING MOUNTED
	SMOKE DETECTOR
	WALL STRIP FIXTURE
	24"x24" FLUORESCENT LIGHT FIXTURE
	24"x48" 4-LAMP FLUORESCENT LIGHT FIXTURE
	12"x48" 2-LAMP FLUORESCENT LIGHT FIXTURE
	FLUORESCENT STRIP LIGHT FIXTURE
	EXHAUST AIR REGISTER
	SUPPLY AIR VENT
	SUPPLY AIR SLOT DIFFUSER
	RETURN AIR VENT
	CONCEALED SPRINKLER HEAD
	CEILING ACCESS PANEL
	CEILING OR SOFFIT ELEVATION ABOVE FINISH FLOOR

1 GROUND FLOOR CEILING PLAN
3/32" = 1'-0"

AW-X-X