

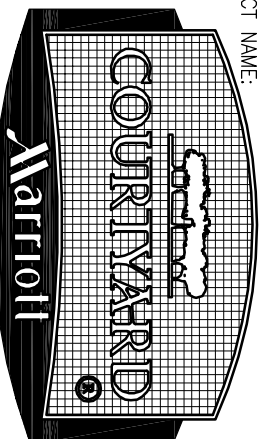


Richard Molenaar
ARCHITECT

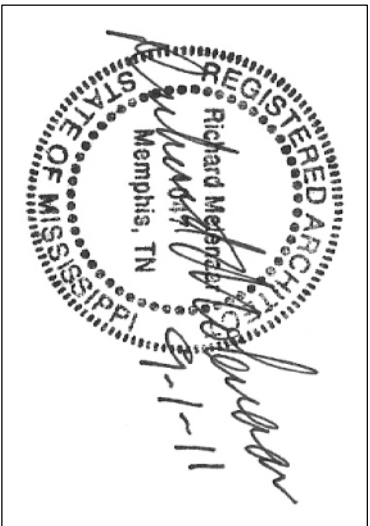

PROJECT NAME
Riverwind Drive Pearl, Mississippi

PROJECT NO.	09018	LATEST REVISION	12/2/2011
DRAWN BY:	CJ	CHECKED BY:	RM
DATE:	09/01/2011	SHEET NUMBER:	A202

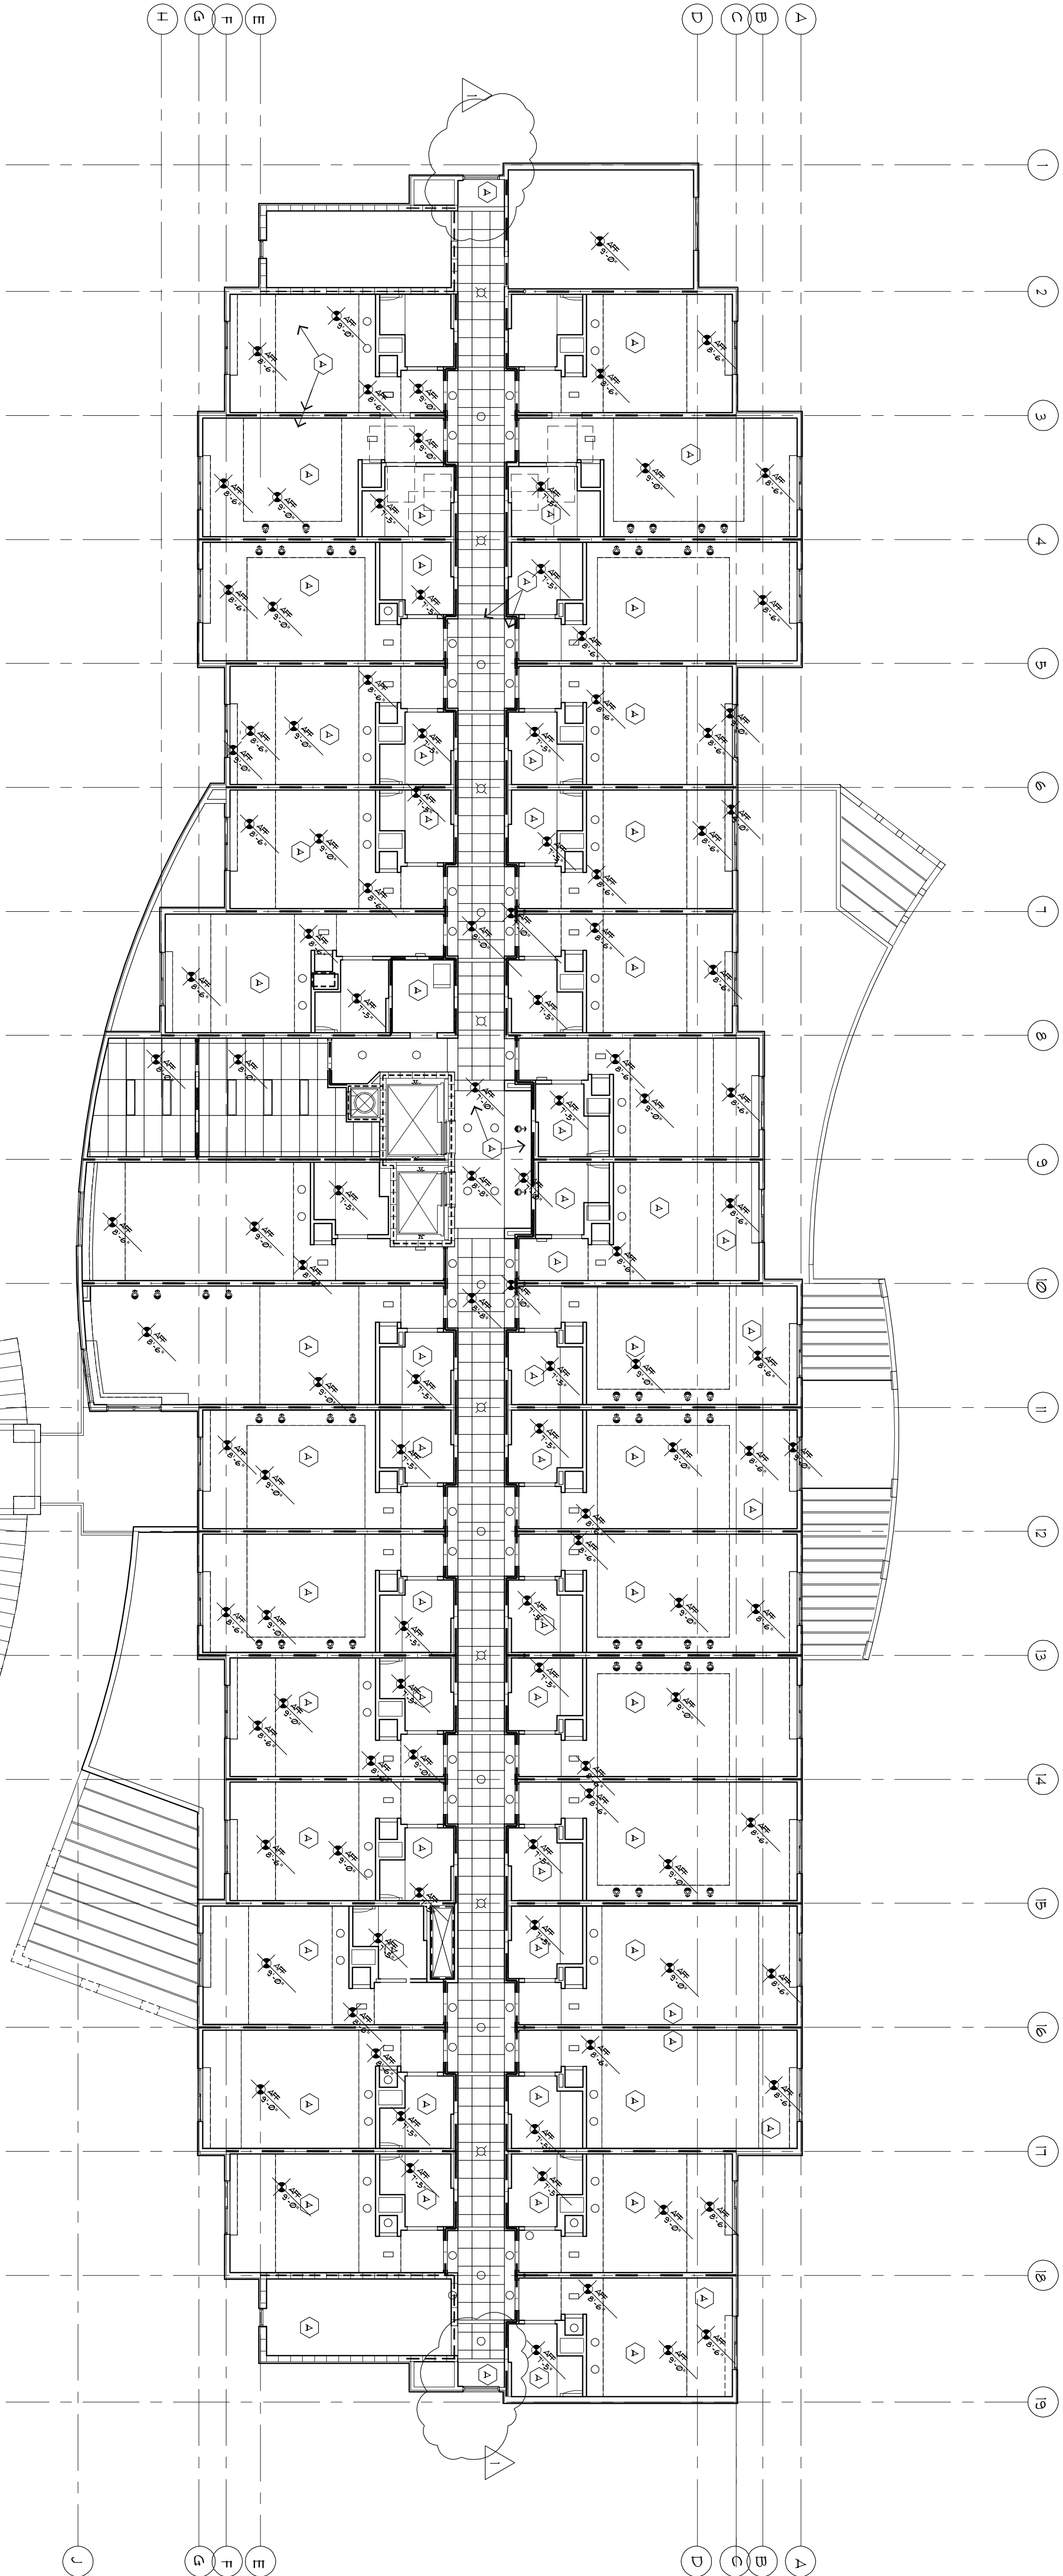

KEY	
	24"x24" FLUORESCENT LIGHT FIXTURE
	24"x48" 4-LAMP FLUORESCENT LIGHT FIXTURE
	12"x48" 2-LAMP FLUORESCENT LIGHT FIXTURE
	FLUORESCENT STRIP LIGHT FIXTURE
	EXHAUST AIR REGISTER
	SUPPLY AIR VENT
	SUPPLY AIR SLOT DIFFUSER
	RETURN AIR VENT
	CONCEALED SPRINKLER HEAD
	CEILING ACCESS PANEL
	CEILING OR SOFFIT ELEVATION ABOVE FINISH FLOOR

1 2ND FLOOR CEILING PLAN (3rd Sim.)
3/32" = 1'-0"

