




SHEET TITLE:

PROJECT NO.	09018	LATEST REVISION:	12/2/2011
DRAWN BY:	CJ	CHECKED BY:	RM
DATE:	09/01/2011	SHEET NUMBER:	A203

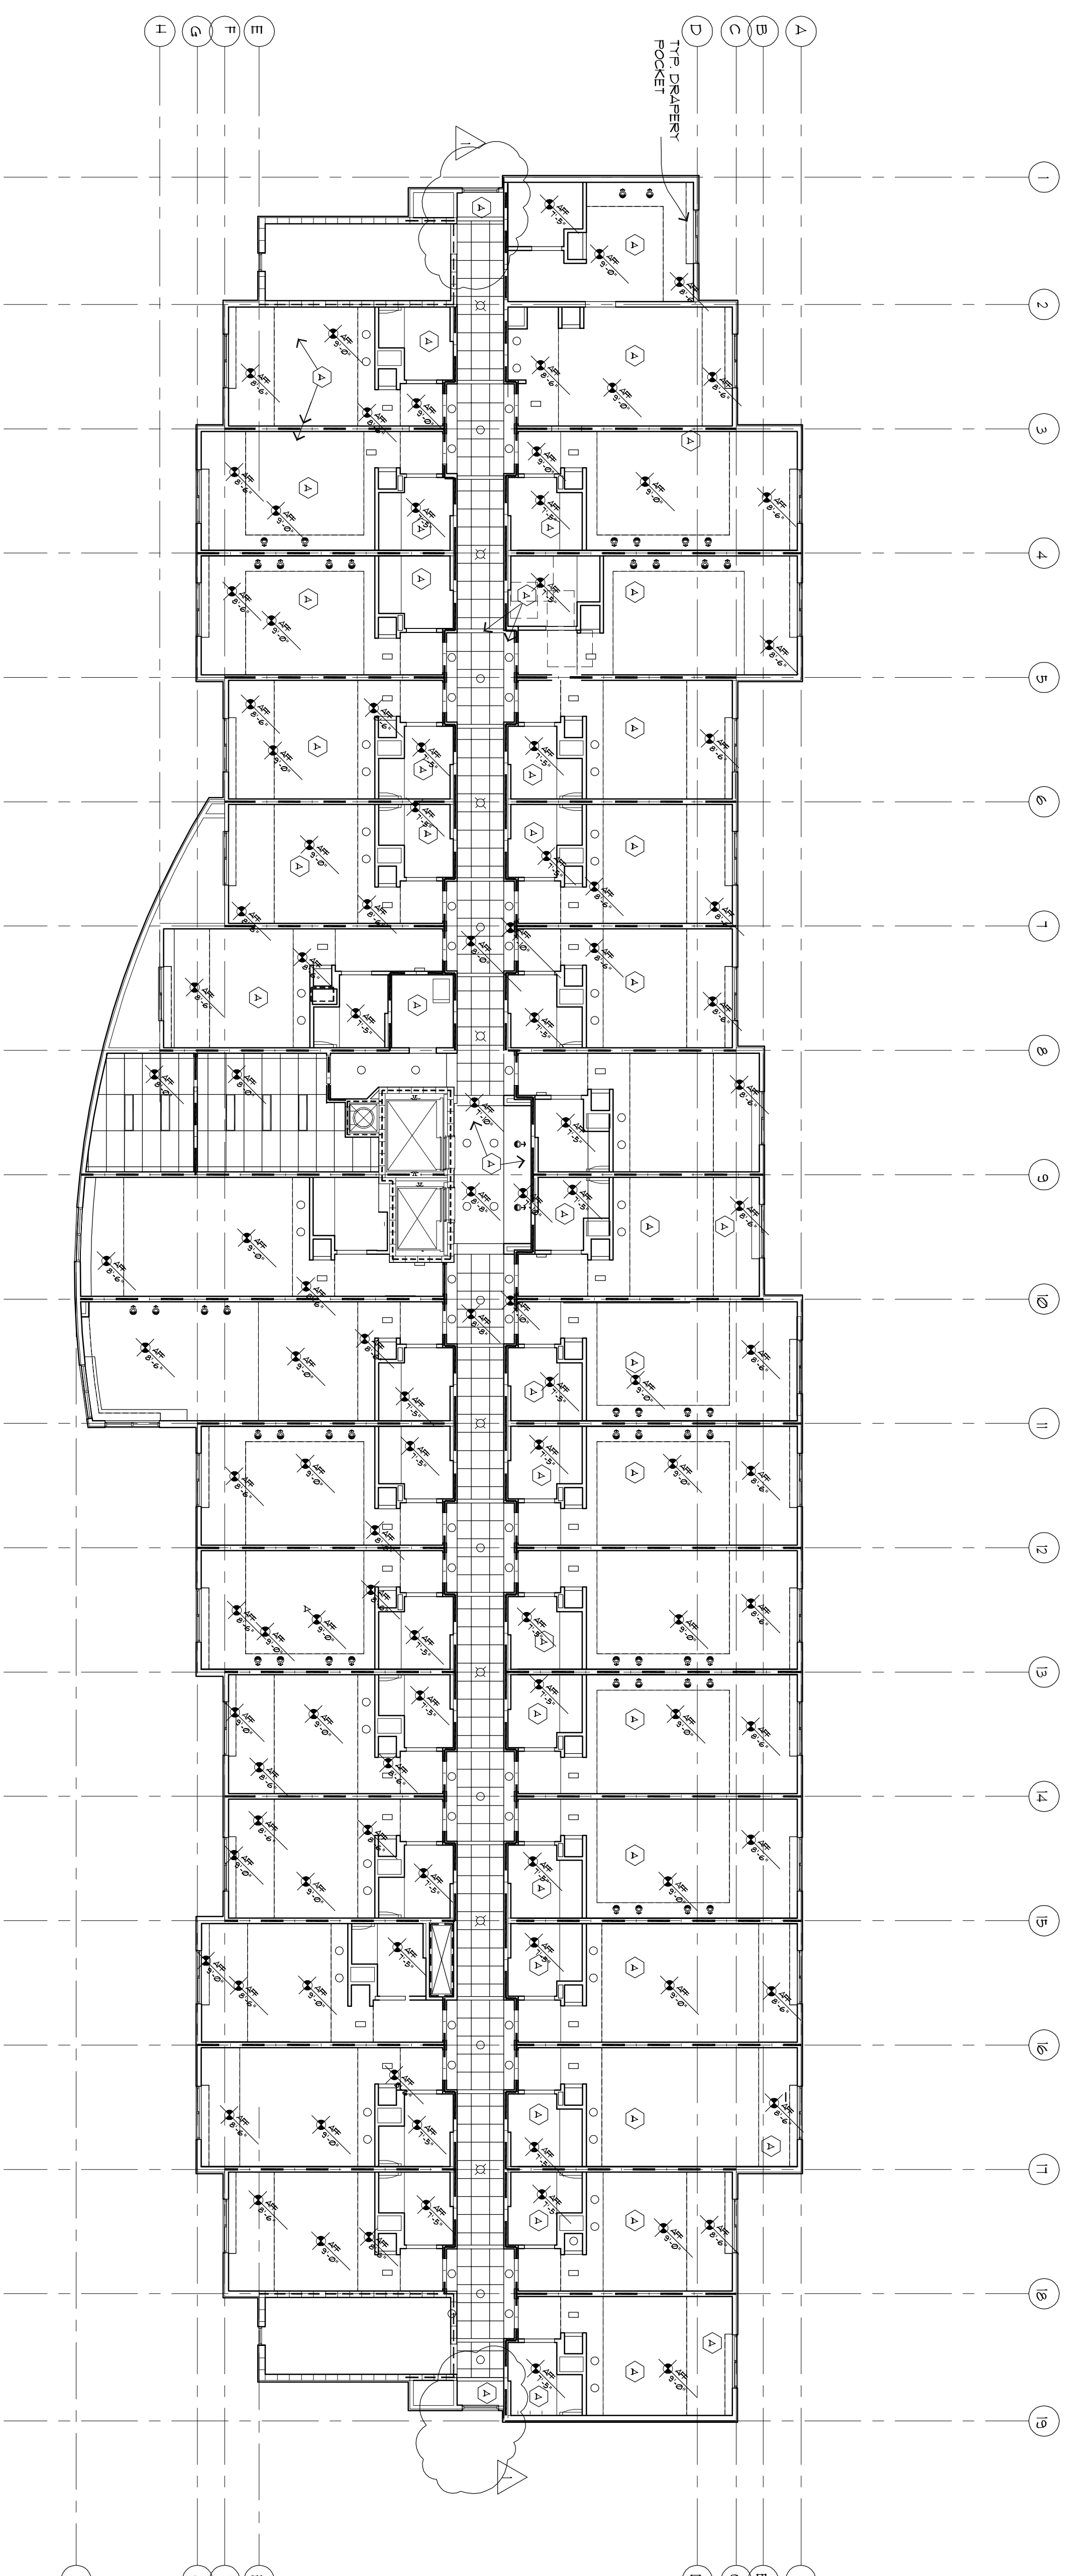

1 4TH FLOOR CEILING PLAN
3/32" = 1'-0"

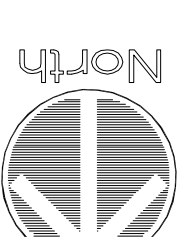

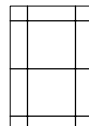KEY	
	SMOOTH PAINTED GTP BD.
	CEILING / SOFFIT
	STANDARD 96RLAY TEXTURE ON GTP BD.
	EXTERIOR GTP BD. (GLASS DENS)
	ULTRAFIB FIN. COAT.
	SUSP. ACOUSTICAL CEILING
	
	RECESSED LIGHT
	FIXTURE WALL WASH
	TRACK LIGHT HEAD
	RECESSED LIGHT
	FIXTURE
	CEILING MOUNTED PENDANT
	LIGHT FIXTURE
	WALL FIXTURE
	EXIT LIGHT WALL MOUNTED
	EXIT LIGHT CEILING MOUNTED
	SMOKE DETECTOR
	WALL STRIP FIXTURE
	24"x24" FLOURESCENT LIGHT FIXTURE
	24"x48" 4-LAMP FLOURESCENT LIGHT FIXTURE
	12"x48" 2-LAMP FLOURESCENT LIGHT FIXTURE
	FLOURESCENT STRIP LIGHT FIXTURE
	EXHAUST AIR REGISTERS
	SUPPLY AIR VENT
	SUPPLY AIR SLOT DIFFUSER
	RETURN AIR VENT
	CONCEALED SPRINKLER HEAD
	CEILING ACCESS PANEL
	CEILING OR SOFFIT ELEVATION ABOVE FINISH FLOOR