

Richard Molenaar
ARCHITECT

FINISH SCHEDULE

Ceramic tile and interior finish index for

Commercial interior finish specifications

100 Room Number

Room Name Room Name

4/1/1/1 Ceiling Finish

4/1/1/1 Wall Finish

4/1/1/1 Floor Finish

Floors

1. This Set Decorative Porcelain Tile 12"x24"

2. Thin Set Decorative Porcelain Tile 12"x24"

3. Carpet and Pad

4. Carpet-Direct Glue Down

5. Vinyl Composition Tile

6. Wood grain Look Porcelain Tile-36"x6"

7. Level Loop carpet tile

8. Ceramic Tile 12"x24"

9. Porcelain Tile 6"x6"

10. Porcelain Tile 6"x6"




















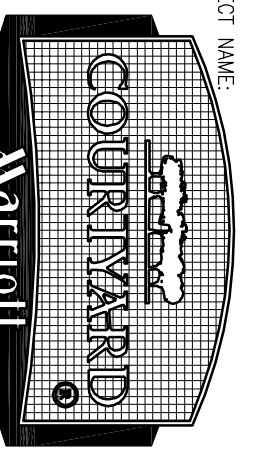

Riverwind Drive Pearl, Mississippi

Typical Accessible King

Guest Room Plans - Shower

PROJECT NO. 090117

LATEST REVISION

CHECKED BY: RM

SHEET NUMBER: 09/01/2011

DATE: 09/01/2011

PROJECT NAME: A303















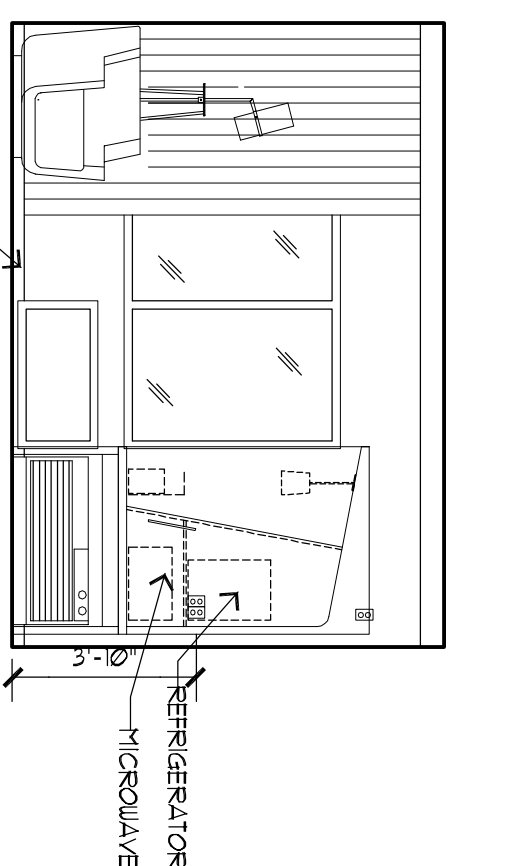
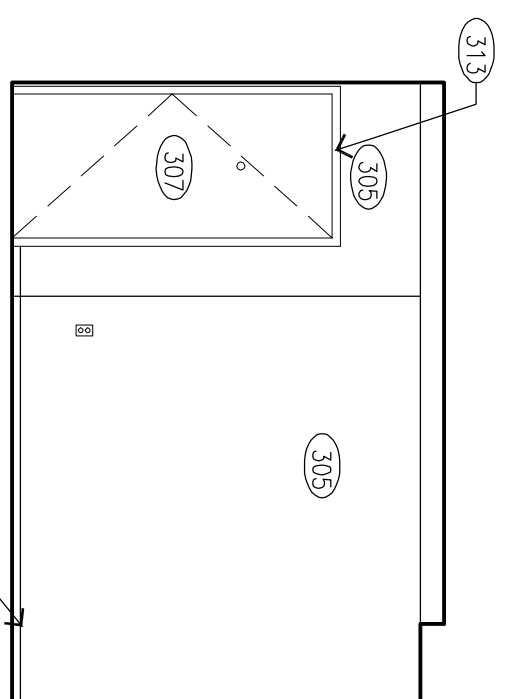
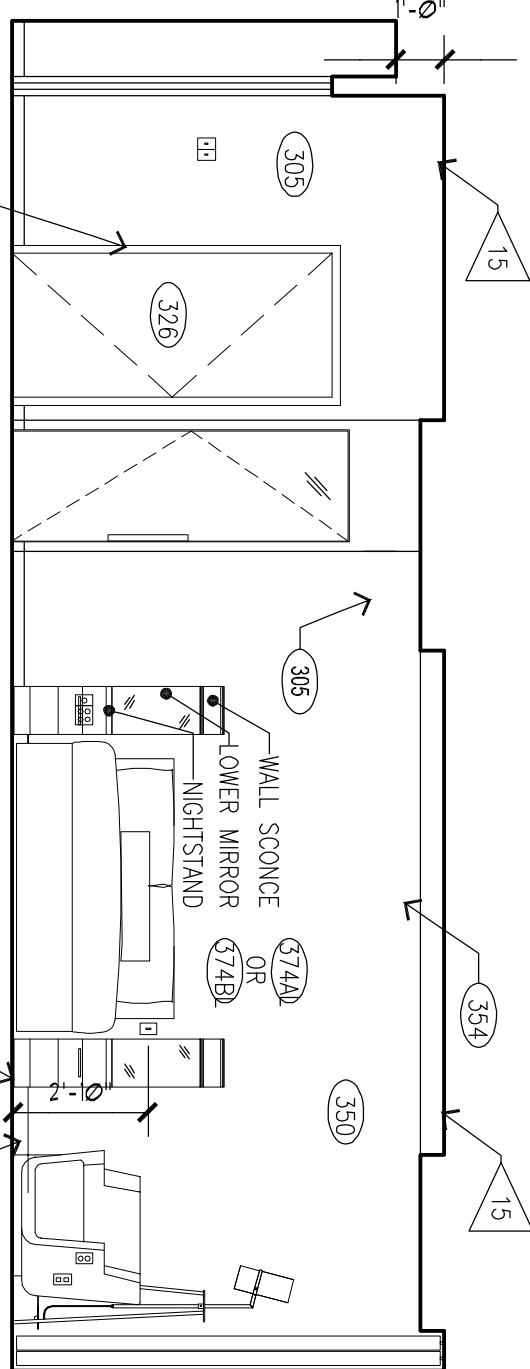
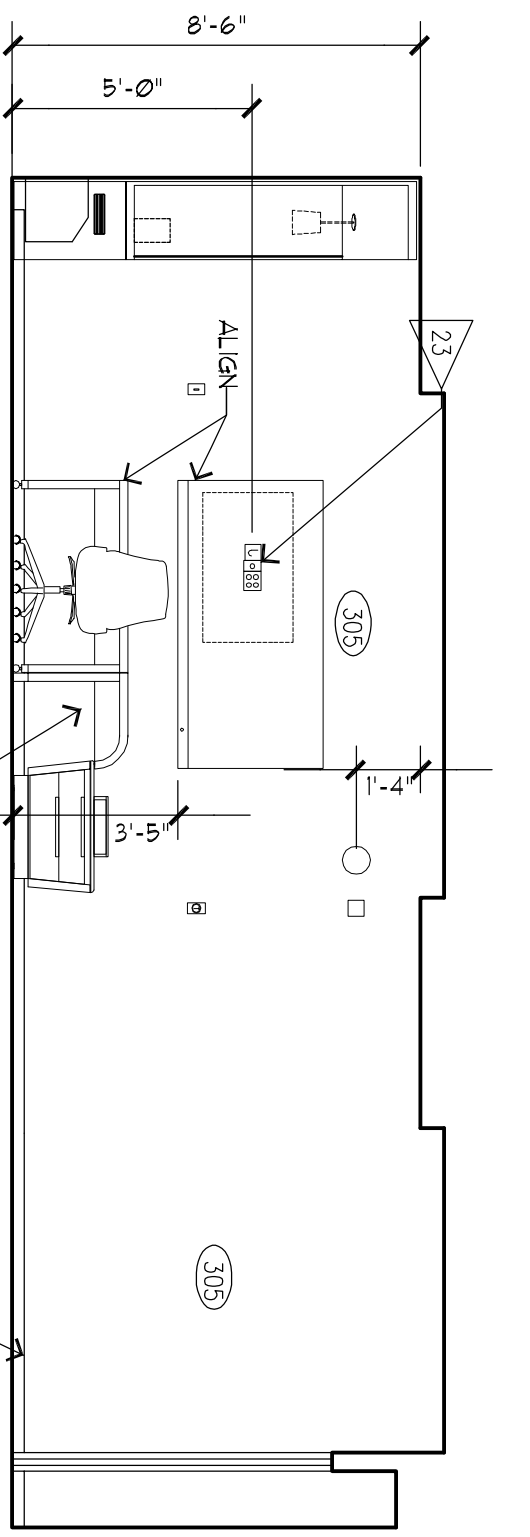


12 INTERIOR ELEVATION

11 INTERIOR ELEVATION

10 INTERIOR ELEVATION

9 INTERIOR ELEVATION

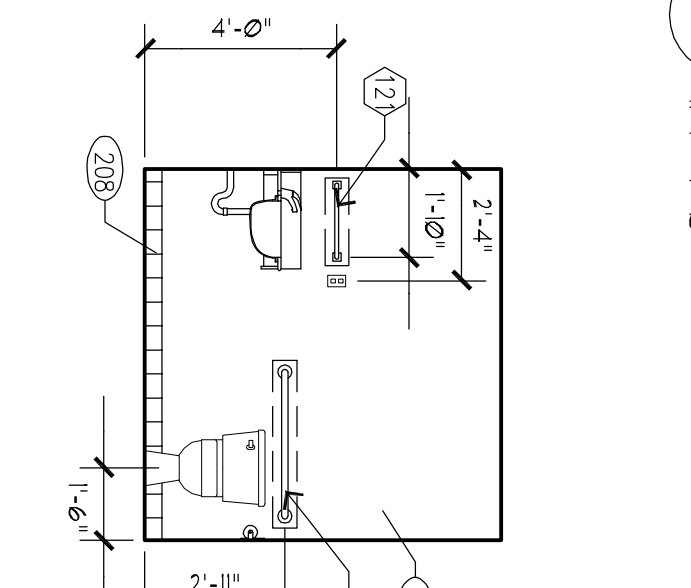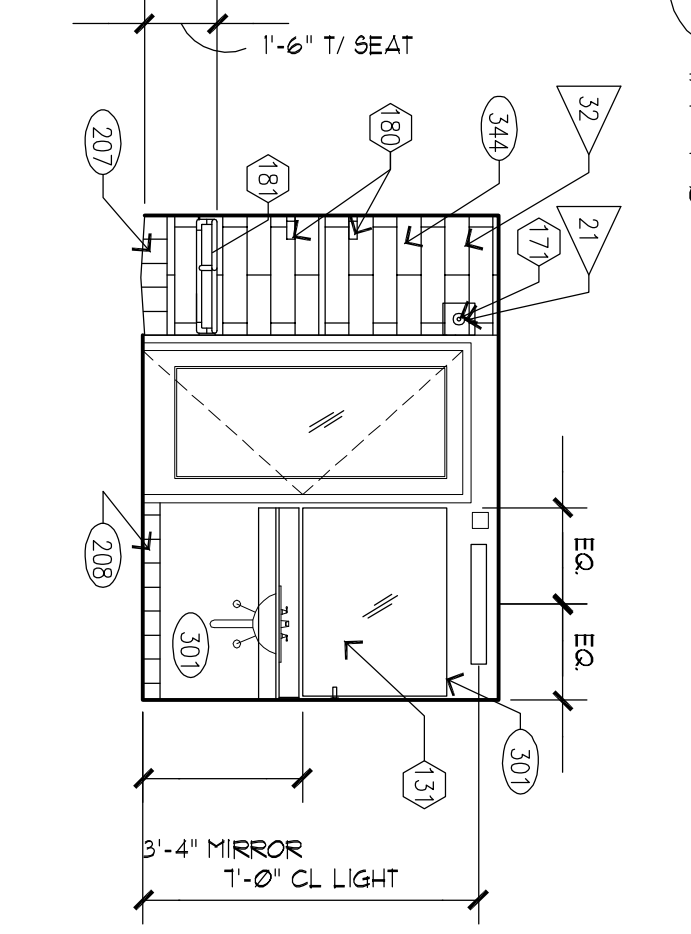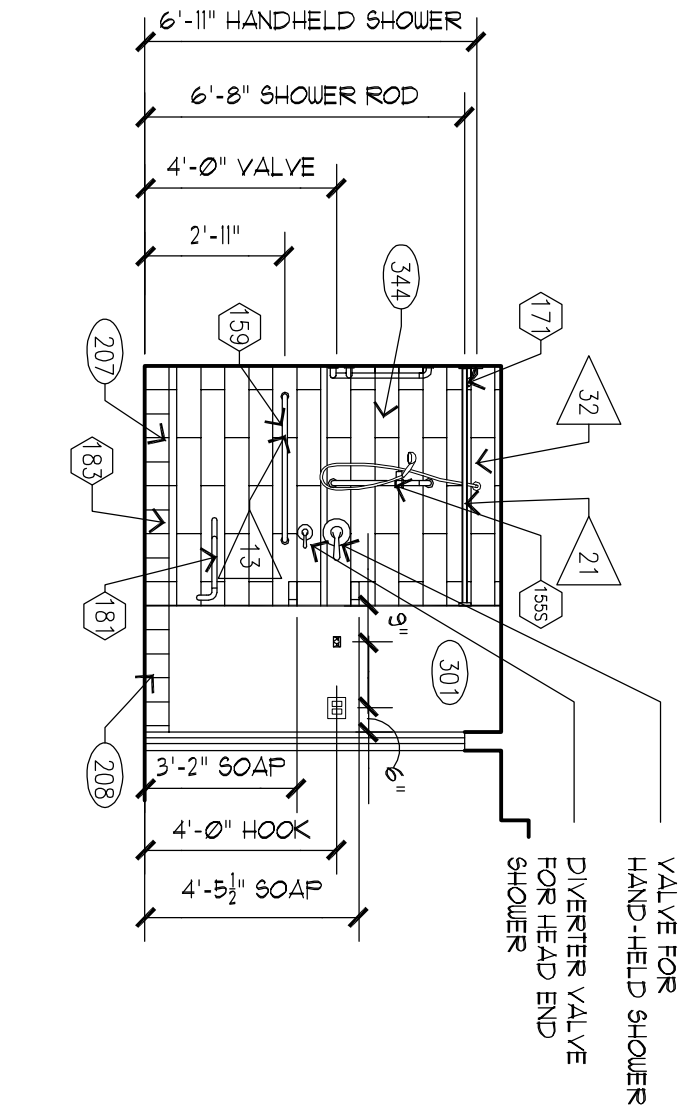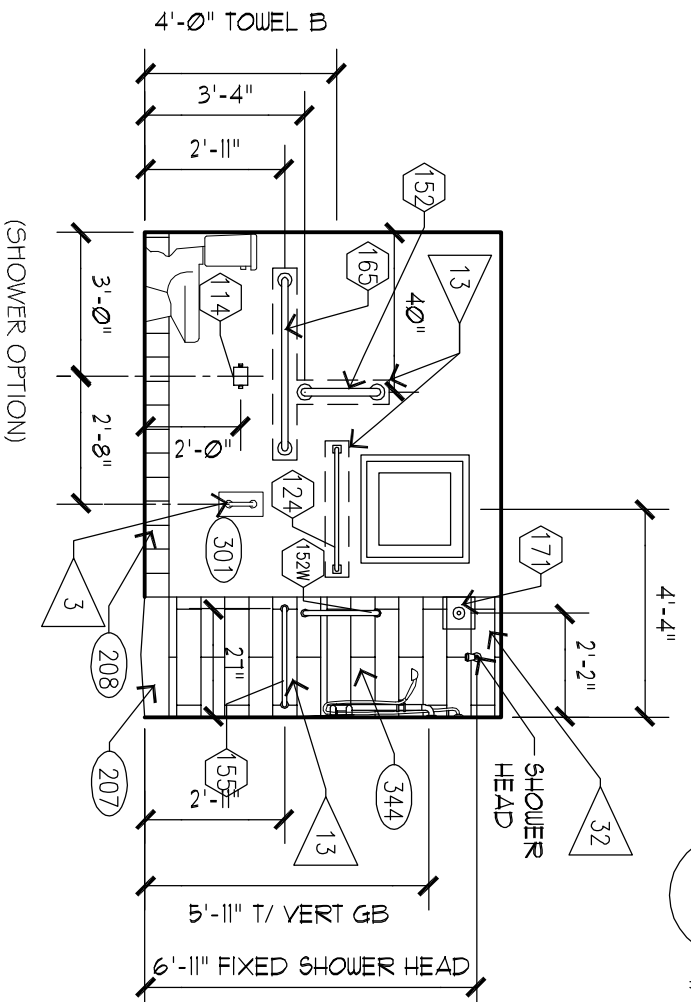

8 INTERIOR ELEVATION






7 INTERIOR ELEVATION

6 INTERIOR ELEVATION

5 INTERIOR ELEVATION

CRITERIA NOTES

1. ALUM. SLIDING DOORS IS ALLOWED NEEDED OF ACCESS TO THE COURT AND (16) FLOOR. PROVIDE CHAIR LIE BARS ON ALL SLIDING GLASS DOORS AND FIRST FLOOR WINDOWS.
2. WHERE PATTERNS ARE USED AT WINDOWS SOLID WOOD BLOCKING IN CEILING FOR ATTACHMENT.
3. ALL EXTERIOR CORNERS SHALL HAVE FULL HEIGHT CORNER GUARDS (30) PER FINISH INDEX. SEE ELEVATIONS.
4. ROVING BOARD AND IRON BLACK MOUNTED INSIDE OF CLOSET.
5. PLUG TABLE LAMP INTO THIS OUTLET.
6. SHELF AND CLOSET ROD.
7. GANG OUTLETS AND SWITCHES AT THIS LOCATION 9' HEIGHT SHOWN.
8. WALL OUTLETS SHALL NOT OCCUR IN SAME WALL CAVITY OF ADJACENT GUESTROOMS TYPICAL.
9. PROVIDE BLOCKING FOR ACCESSORIES.
10. START WITH HILL TILE WHERE SHOWN.
11. TYPICAL CEILING HEIGHT IS 9'-0" ON SOFFIT. SEE ELEVATIONS.
12. EXHAUST FAN LIGHT LOCATION (SWITCH WITH MAIN ROOM LIGHT). WHEN CONTINUOUS VENTING IS USED INSTALL LIGHT ONLY R41.
13. OPTIONAL PHONE OUTLET FOR DESK.
14. OPTIONAL DEDICATED OUTLET FOR OPTIONAL MICROVALE.
15. GRAPHIC WALL MURAL. REFERENCE IF FOR OPTIONS.
16. MASTER LIGHT SWITCH WITH SENSITIVE TO CONTROL ALL HARDWIRED LIGHTS IN GUESTROOM WITH EXCEPTION OF BATHROOM.
17. INSTALL STRAIGHT CURTAIN ROD AT THIS OPTION.
18. AT HEARING IMPAIRED ROOM ONLY.
19. VERIFY THAT SLEEVE EXTENDS 8" TO 10" INTO ROOM FROM INSIDE FACE OF EXTERIOR WALL AND THAT OUTLET FOR FAN IS BELOW FAN.
20. MODIFIED ROOM TYPES: MOD 1 - MOD 2 - MOD 3.

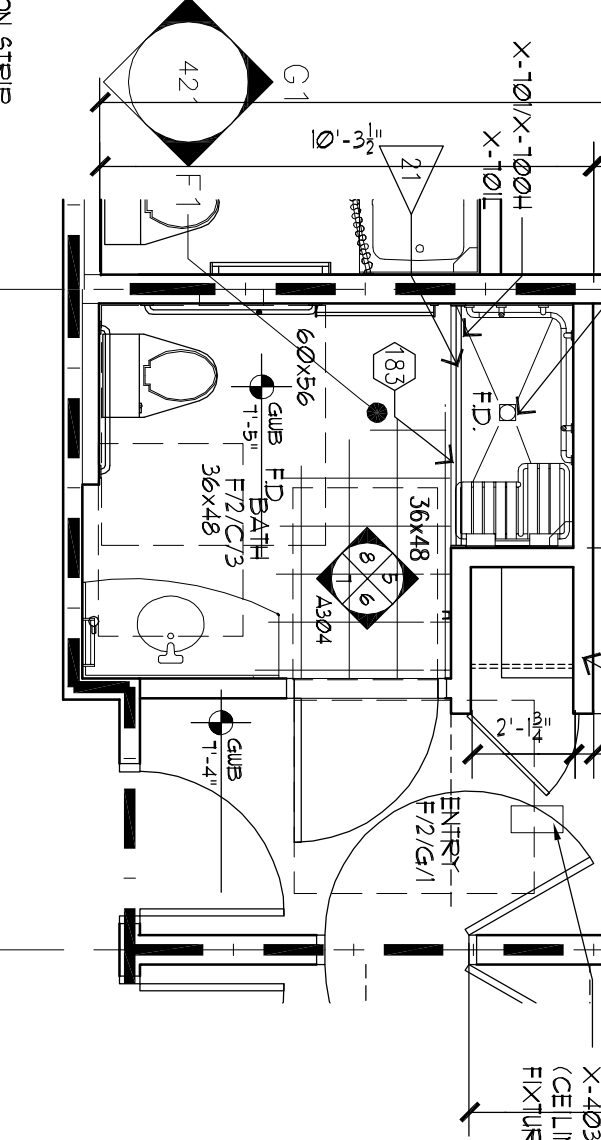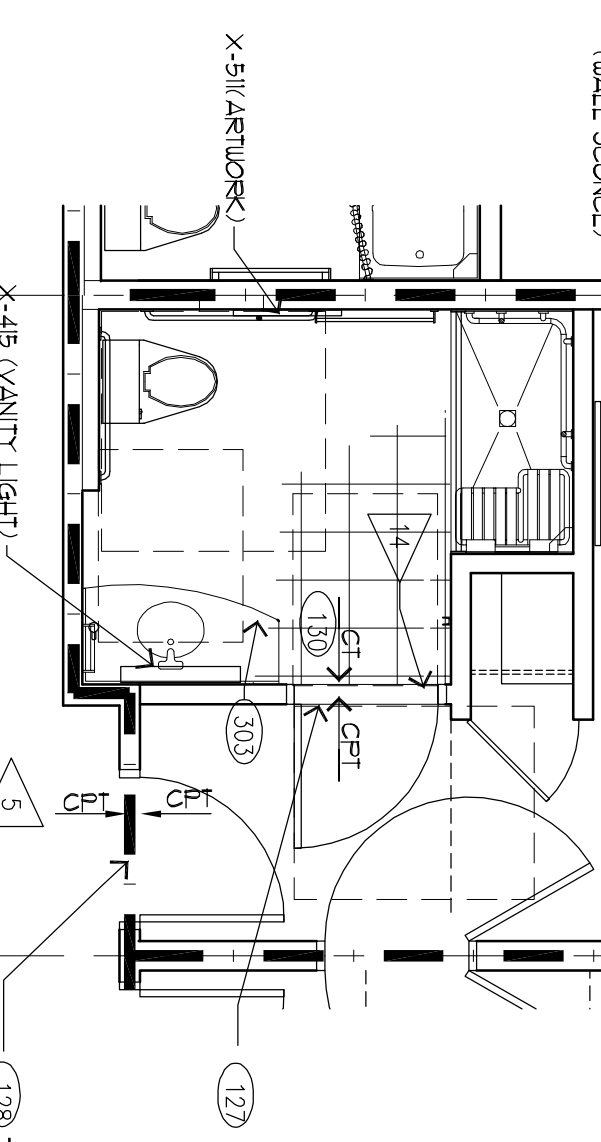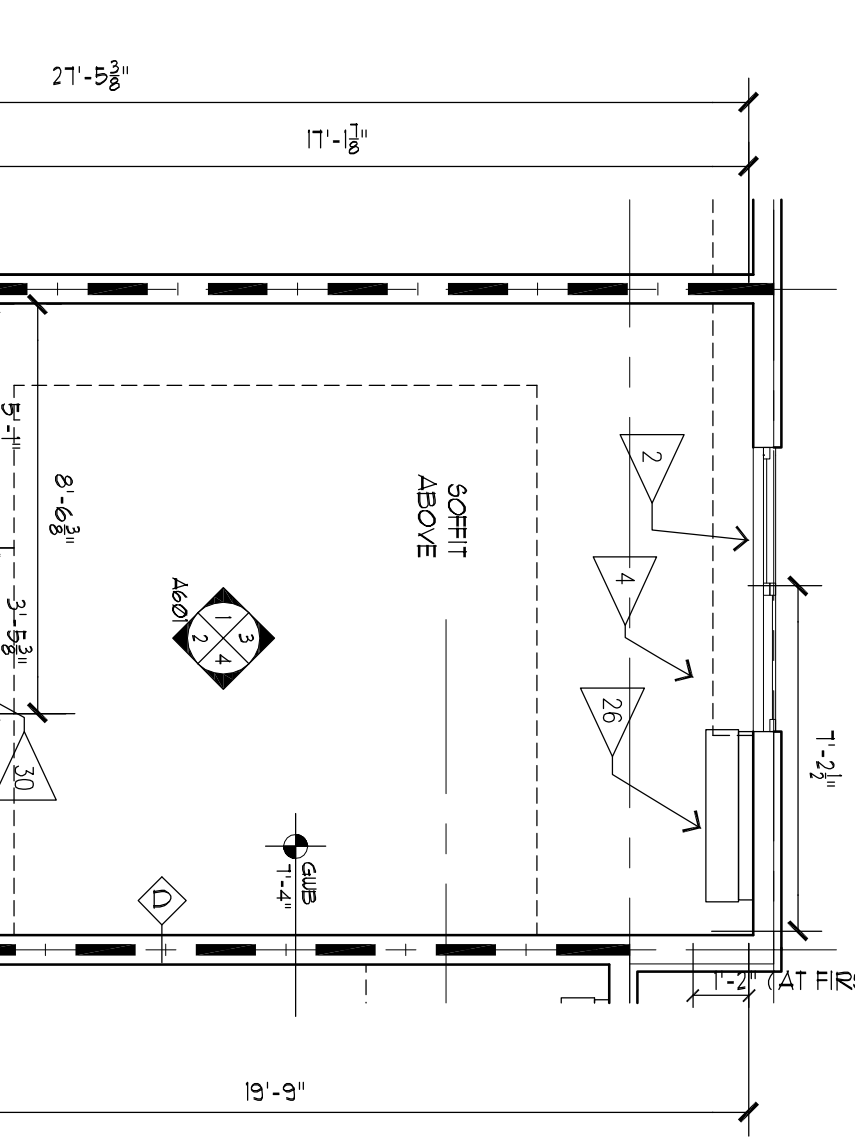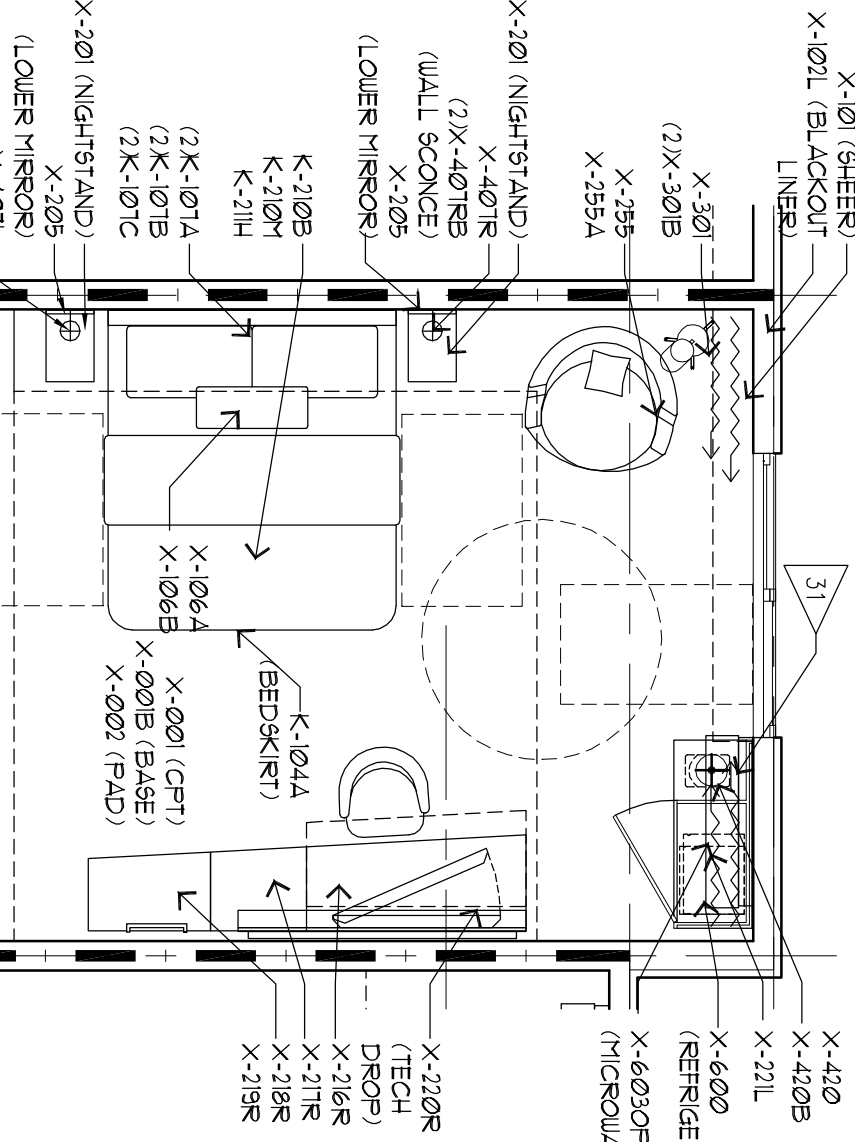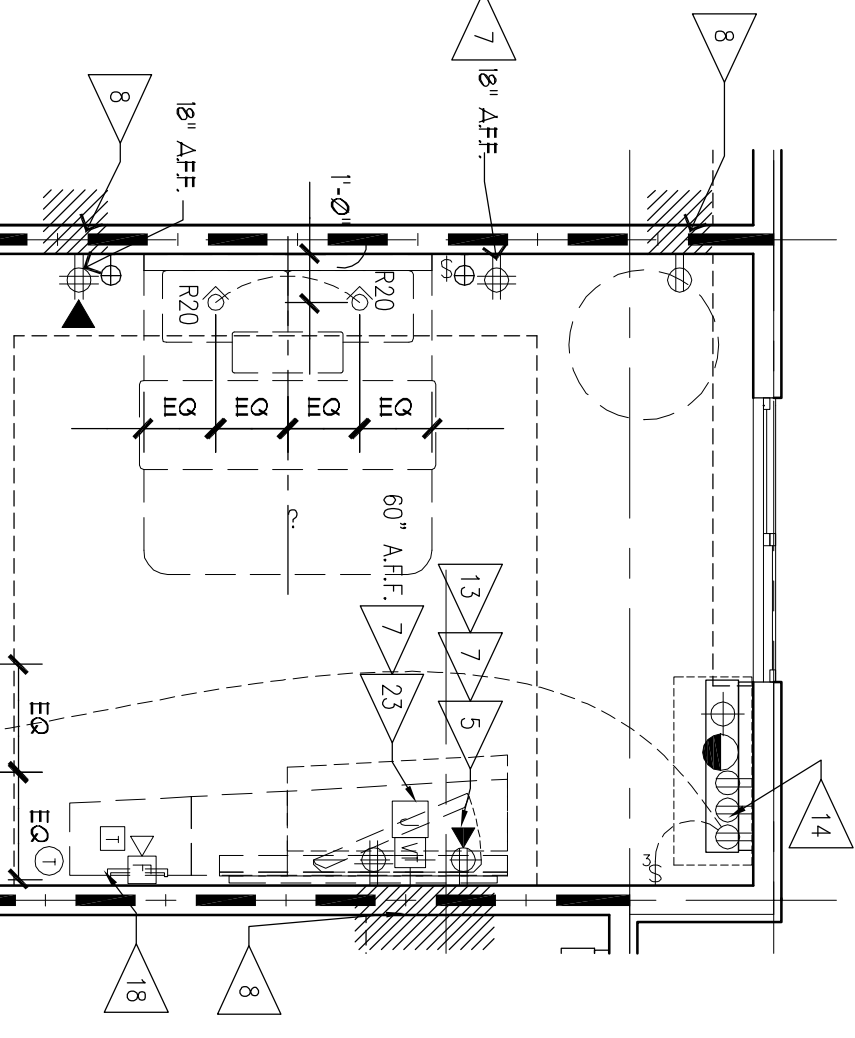

3 ACCESS. KING RM ELEC. LAYOUT

2 ACCESS. KING RM. FURN. LAYOUT

1 ACCESS. KING ROOM PLAN

1/4" = 1'-0"

1/4" = 1'-0"

1/4" = 1'-0"

09/01/2011

A303