


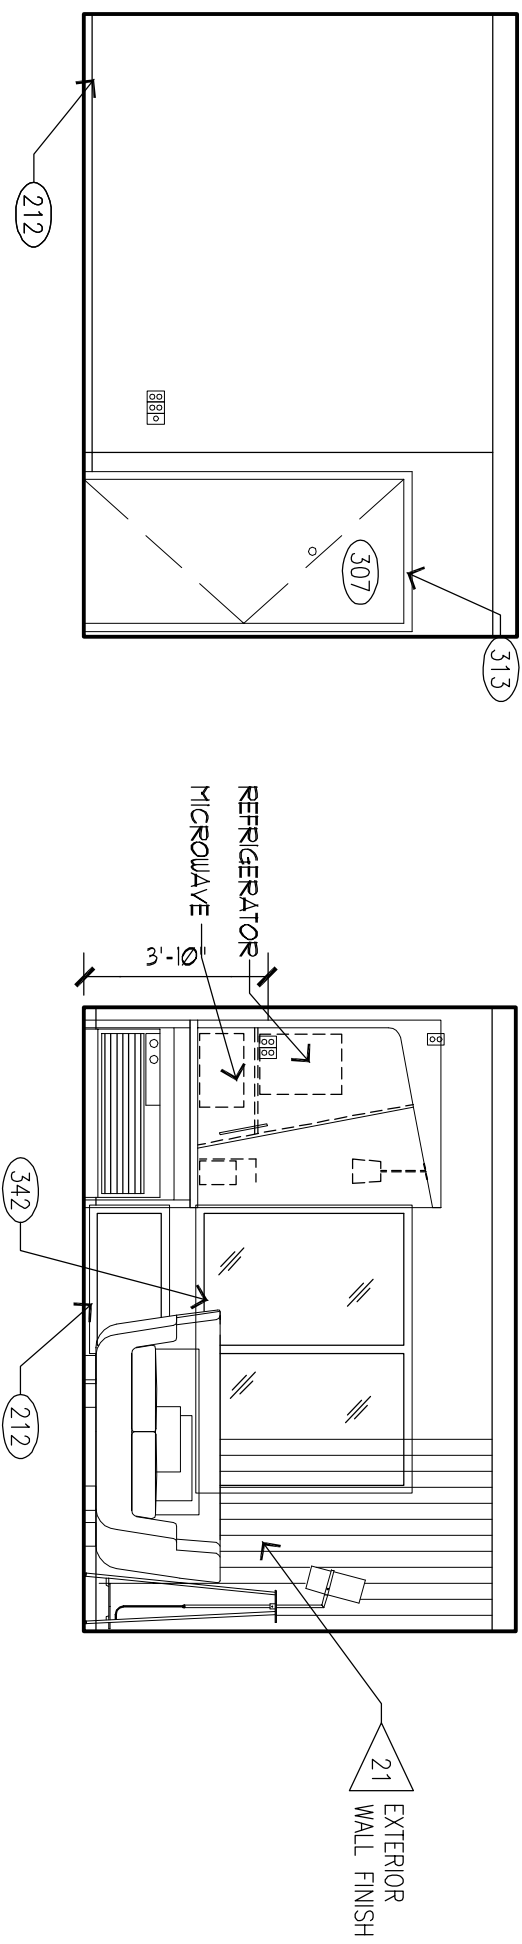
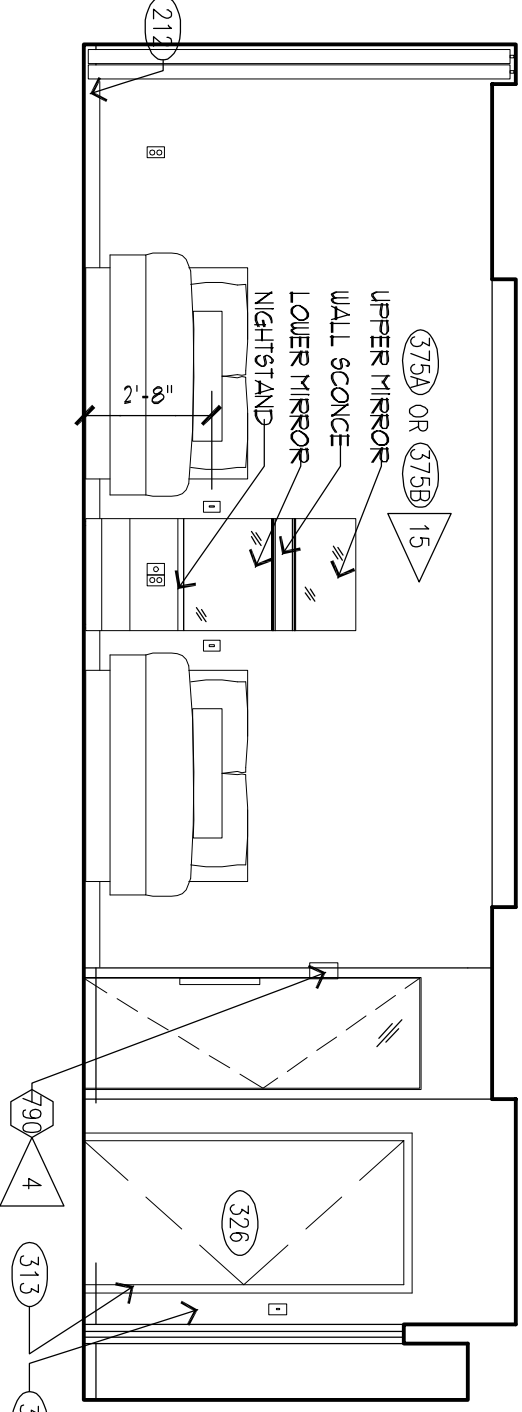
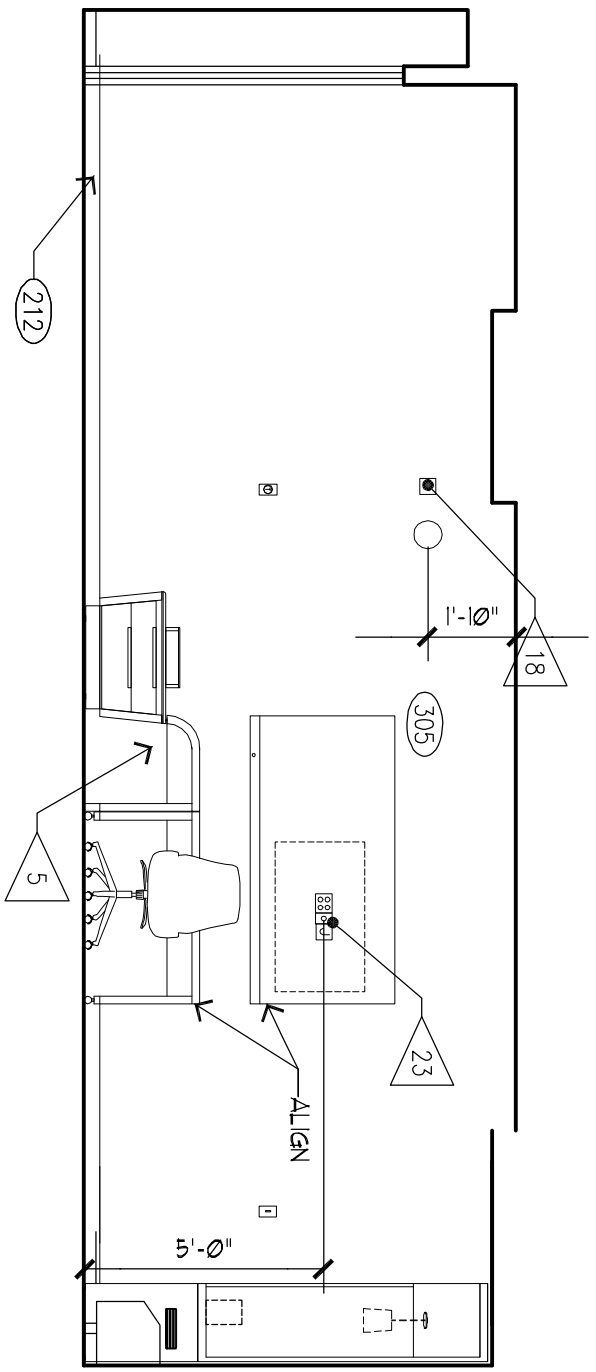
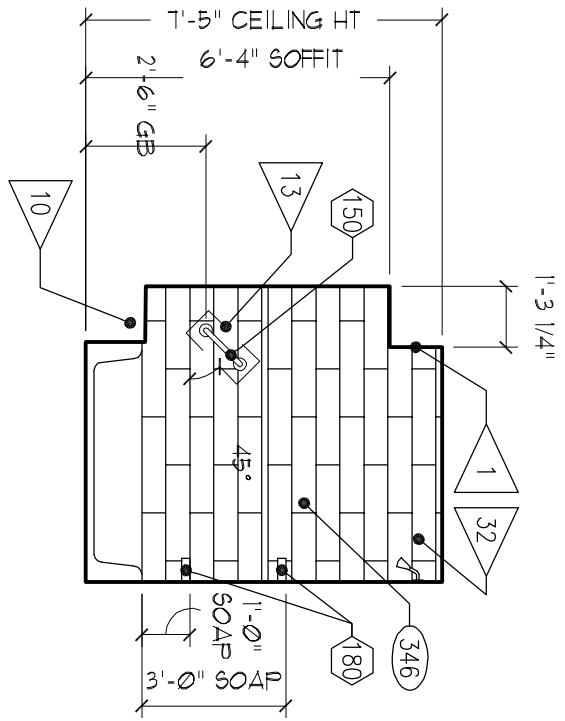
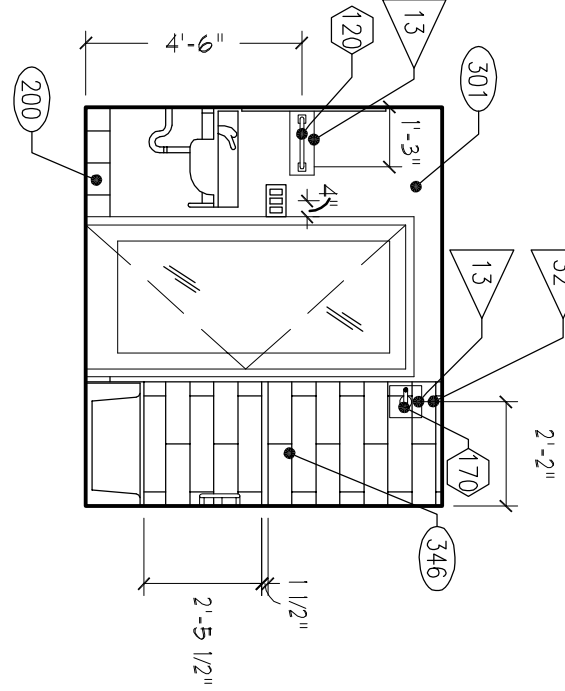


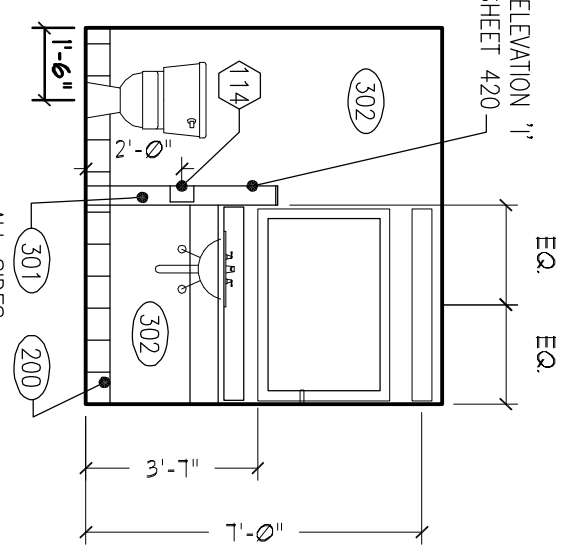


12 INTERIOR ELEVATION

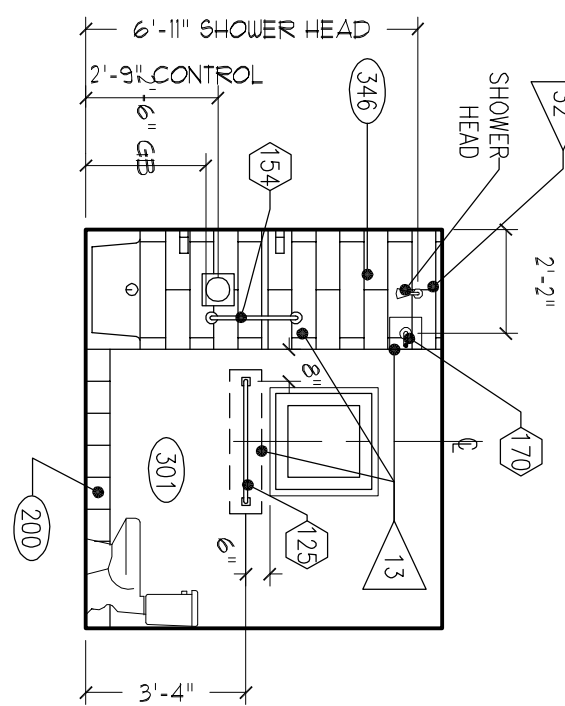


11 INTERIOR ELEVATION

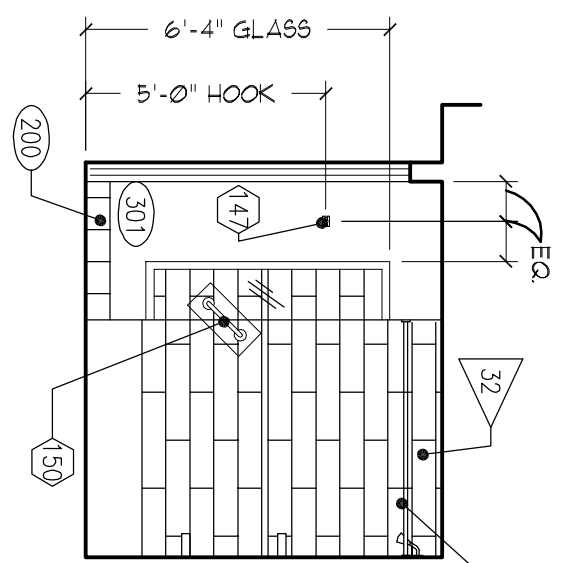

10 INTERIOR ELEVATION

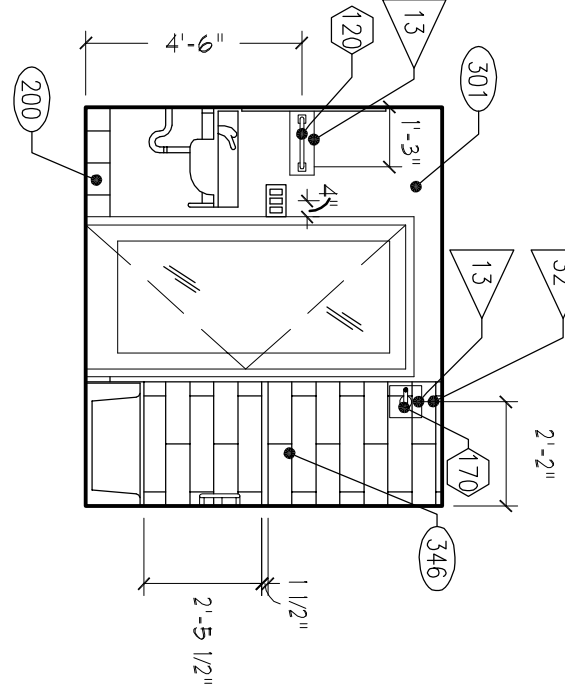

9 INTERIOR ELEVATION

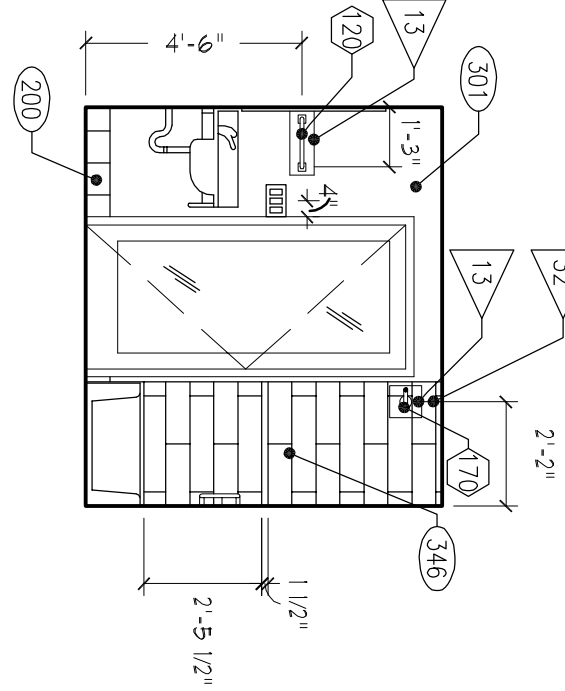

8 INTERIOR ELEVATION

7 INTERIOR ELEVATION

6 INTERIOR ELEVATION

5 INTERIOR ELEVATION

4 INTERIOR ELEVATION

CRITERIA NOTES

- ALUM SLIDING DOOR IS ALLOWED IN LIEU OF WINDOW WHERE GUESTROOMS HAVE DIRECT ACCESS TO THE BALCONY OR PATIO. SLIDING GLASS DOORS AND FIRST FLOOR WINDOWS.
- WHERE DISPLAY RACKS ARE USED AT WINDOWS OR SLIDING DOORS, PROVIDE CONTROLS FOR LIGHTS BASED ON ALL BUILDING GLASS DOORS AND FIRST FLOOR WINDOWS.
- ALL EXTERIOR CORNERS SHALL HAVE FULL INDEX (SEE ELEVATIONS) (38) PER FINISH INDEX OF CLOSET.
- IRONING BOARD AND IRON RACK MOUNTED INSIDE OF CLOSET.
- PLUG TABLE LAMP INTO THIS OUTLET, OPTIONAL.
- SHelf AND CLOSET ROD
- GANG OUTLETS AND SWITCHES AT THIS LOCATION & HEIGHT SHOWN.
- WALL OUTLETS SHALL NOT OCCUR IN SAME WALL CAVITY OF ADJACENT GUESTROOMS, TYPICAL.
- PROVIDE BLOCKING FOR ACCESSORIES.
- START WITH FULL TILE WHERE SHOWN.
- TYPICAL CEILING HEIGHT IS 9'-0" ON SOFFIT. USE ITEM (35) AND PAINT (40) ON SOFFIT. SEE ELEVATIONS.
- EXHAUST FAN LIGHT LOCATION (SHOWN WITH MAIN ROOM LIGHT) WHEN CONTINUOUS VENTING IS USED, INSTALL LIGHT ONLY, R4T.
- OPTIONAL PHONE OUTLET FOR DESK.
- OPTIONAL DEDICATED OUTLET FOR OPTIONAL MICROWAVE.
- GRAPHIC WALL MURAL, REFERENCE IF FOR OPTIONS.
- MASTER LIGHT SWITCH WITH SPACE TO CONTROL DIMMERED LIGHTS IN GUESTROOM WITH EXCEPTION OF BATHROOM.
- INSTALL STRAIGHT CURTAIN ROD AT THIS OPTION.
- AT HEADING PREPARED ROOM ONLY.
- VERIFY THAT SLEEVE EXTENDS 8" TO 10" INTO ROOM FROM INSIDE FACE OF EXTERIOR WALL, AND THAT OUTLET FOR PLAC IS BELOW PLAC.
- INSTALL URE CONE SPACE AS SHOWN IN KING ROOMS 911, 311, 411 & KING EXT ROOMS 715, 315, 415.

SYMBOL LEGEND

- | | |
|------|--|
| (18) | FINISH TAG - REFER TO INTERIOR DESIGN PLANS & SPECIFICATIONS |
| (19) | ACCESSORY TAG - COORDINATE WITH FURNITURE DECOR THERE |

8/2020 C-ENERGY UPDATE

Richard Molenaar ARCHITECT

FINISH SCHEDULE

Reference Harscoitt Interior Finish Index for
Copyrighted Finish Specifications

Room Name — Room Number

Room Name — Room Number

