



Richard Molenaar


A R C H I T E C T

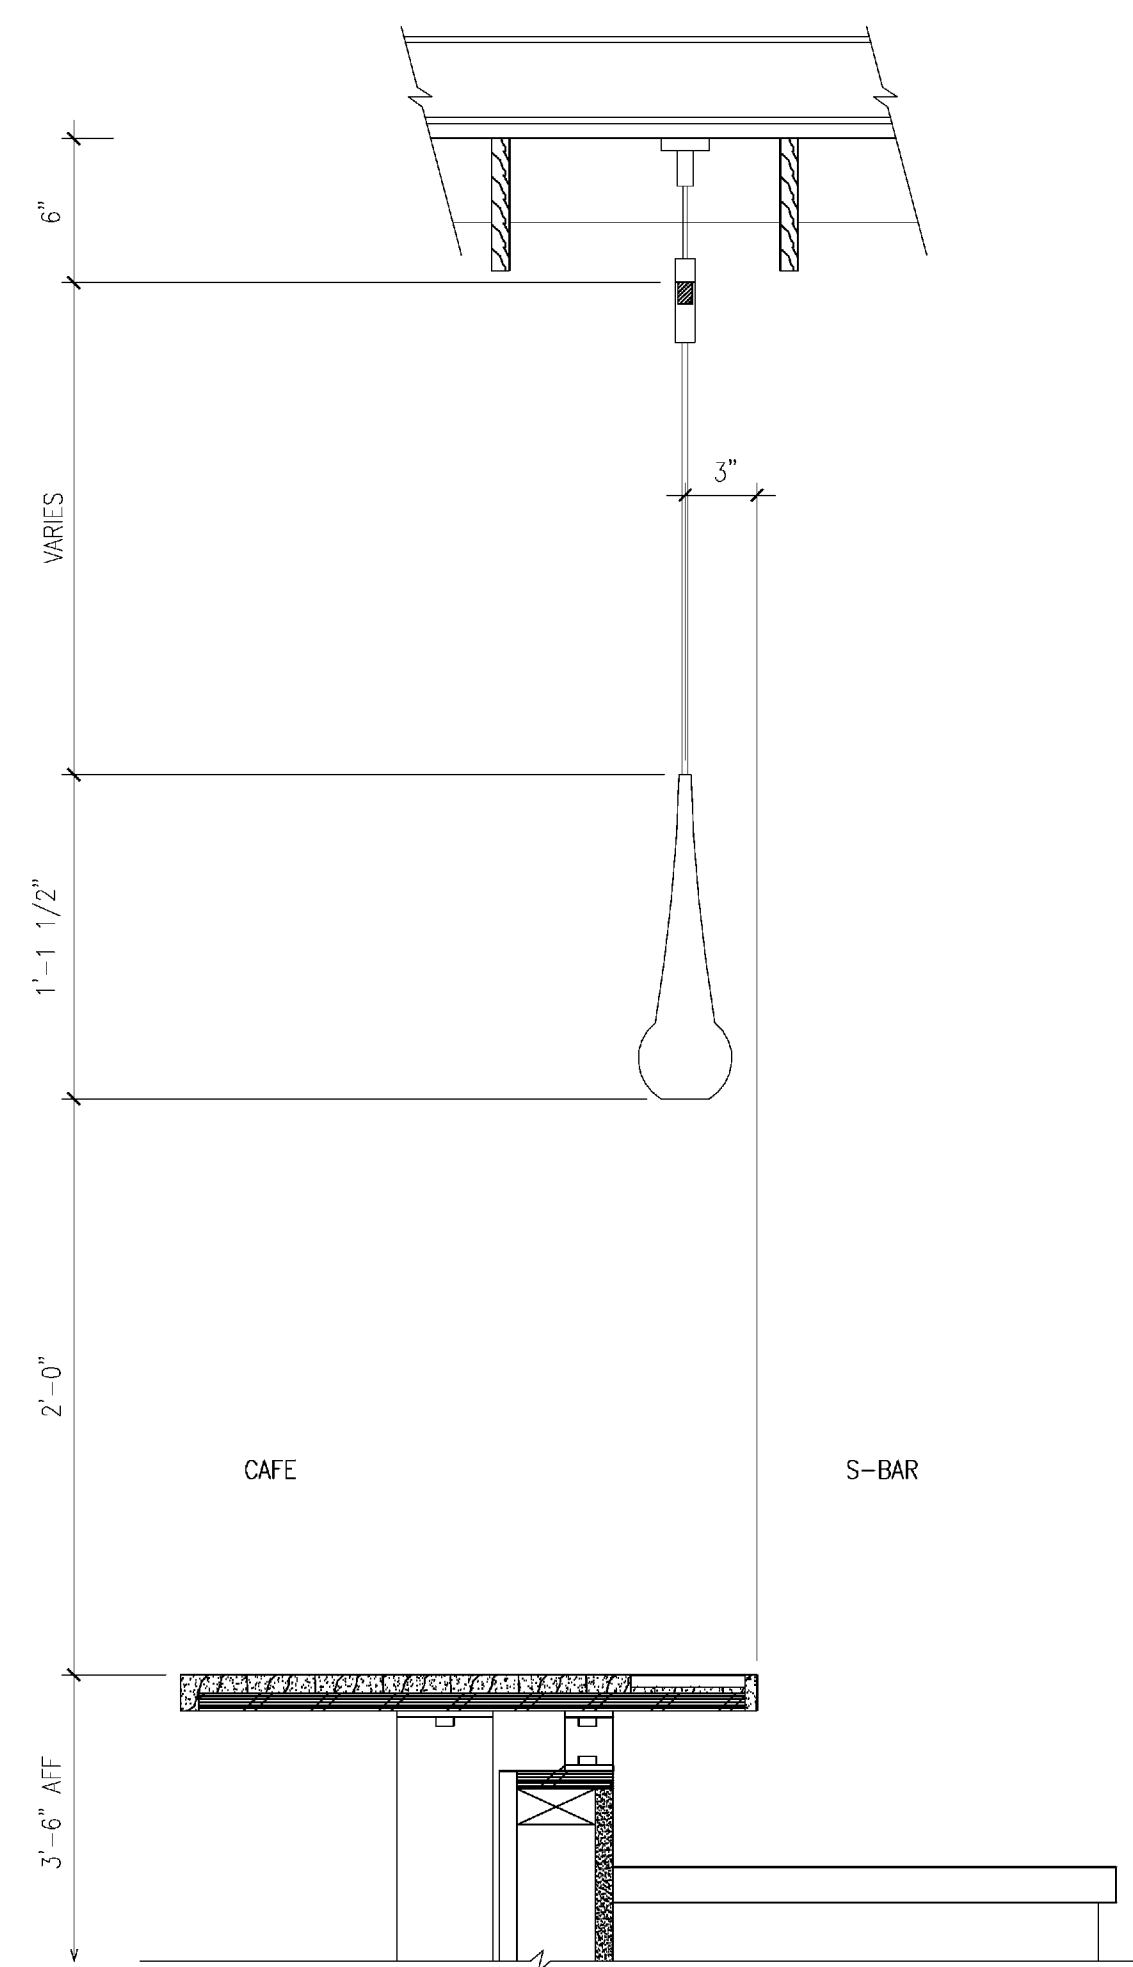


15 PENDANT DETAIL

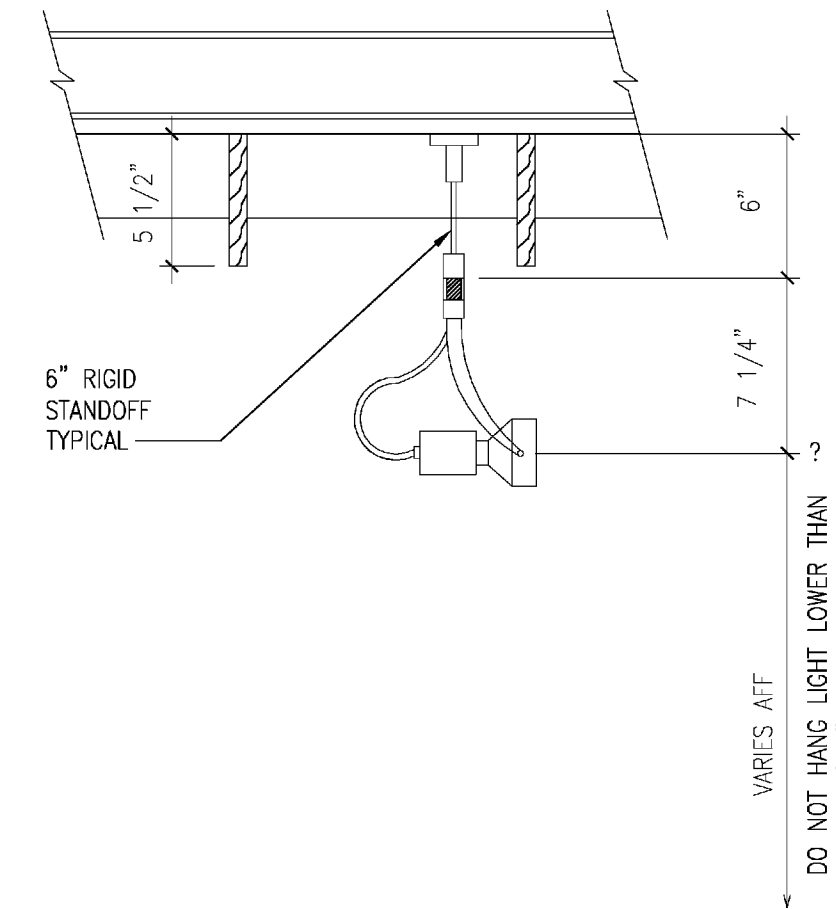


12 LIGHT DETAIL

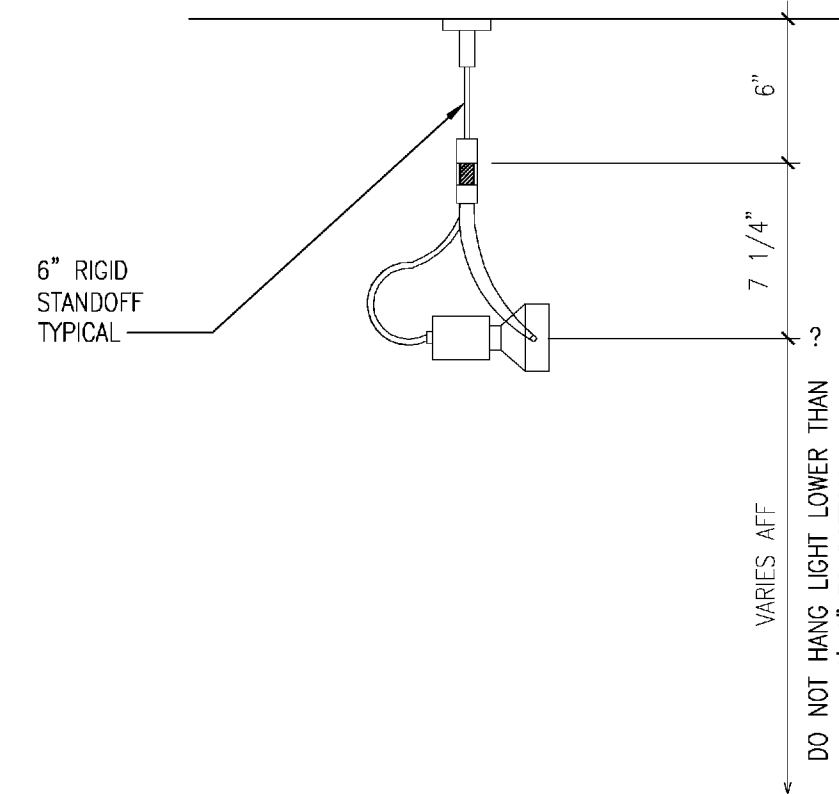

8 LIGHT DETAIL

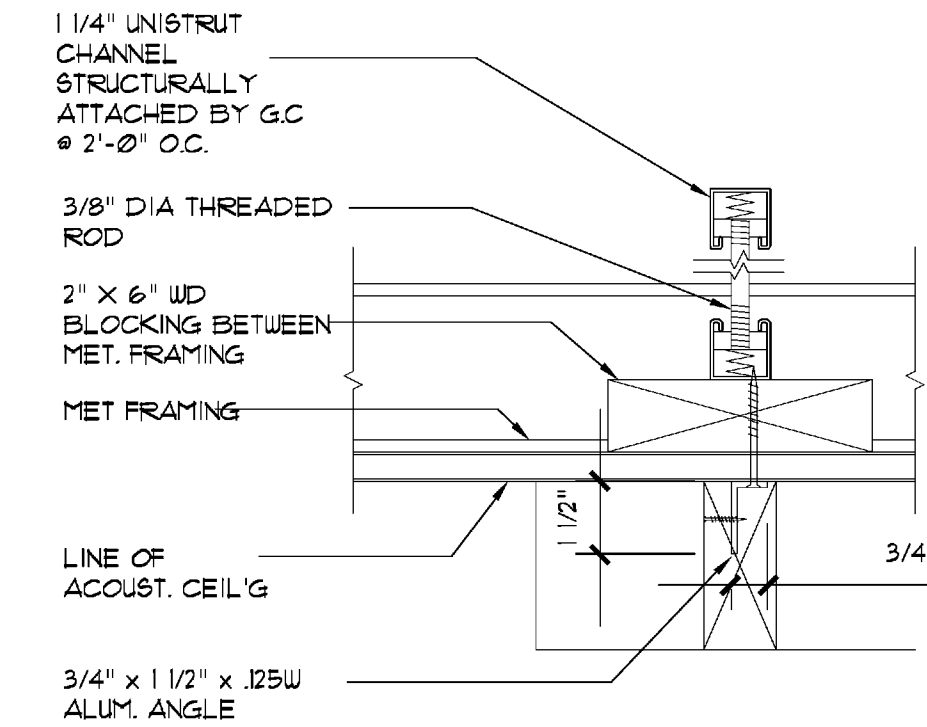


1 CEILING DETAIL

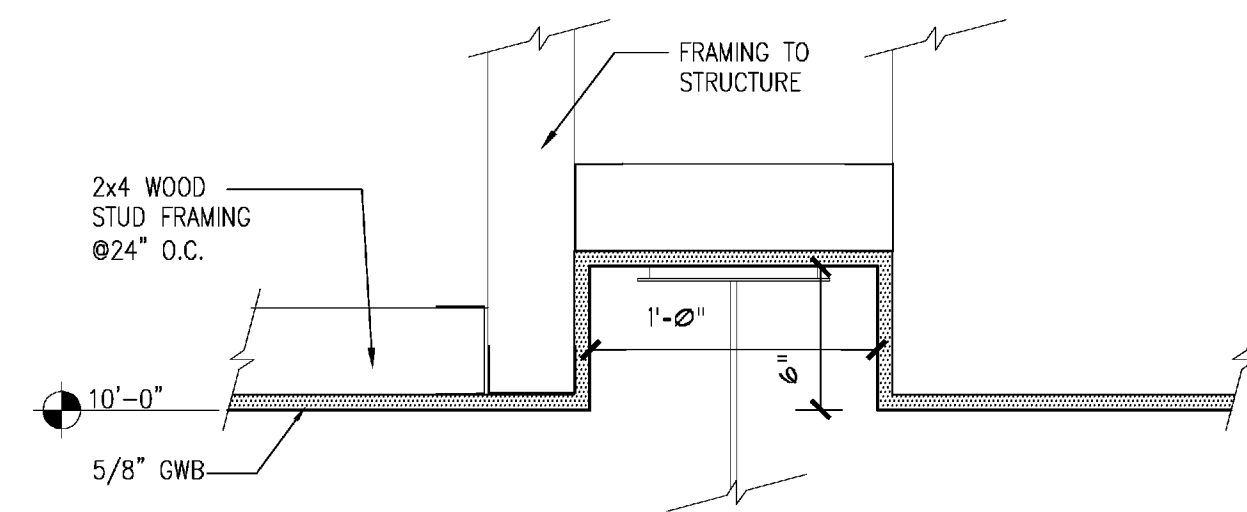


11 CEILING DETAIL


7 NOT USED

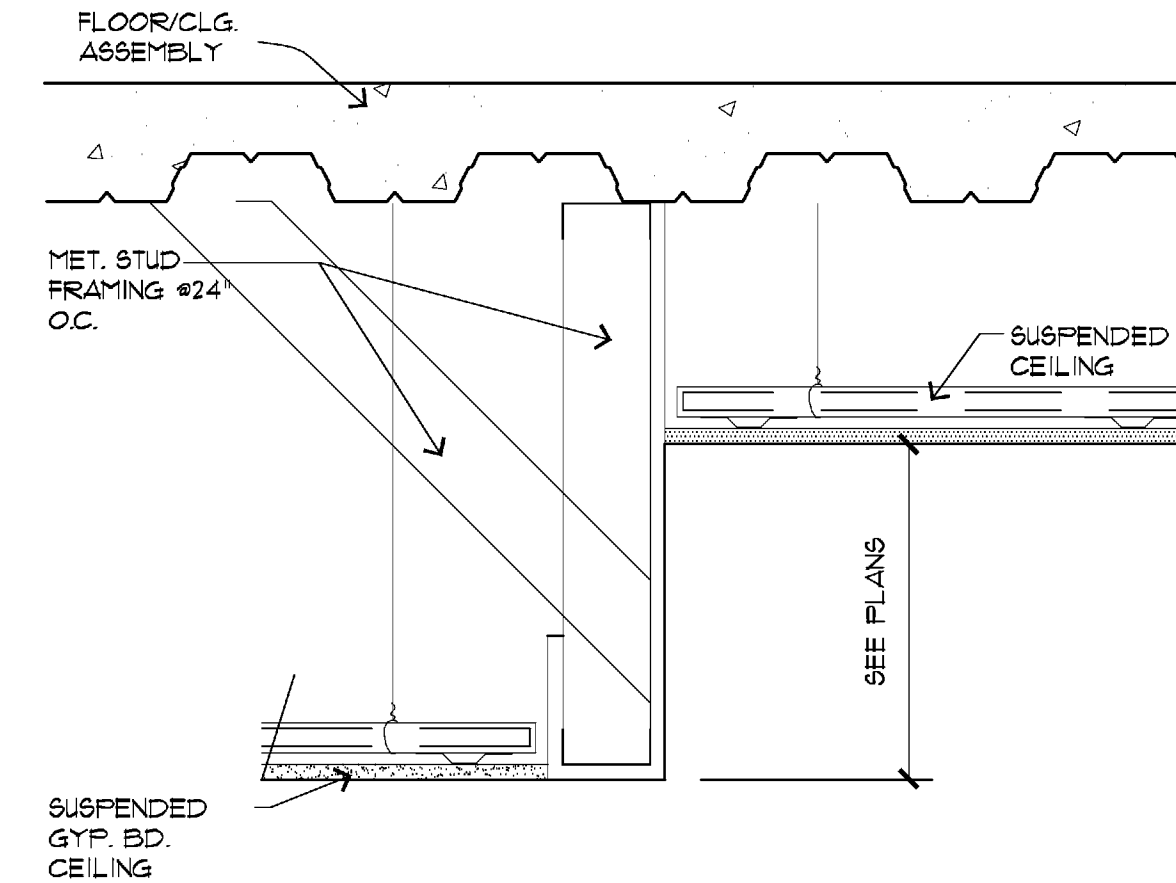


2 CEIL'G DET.(Mtg. Rm.)

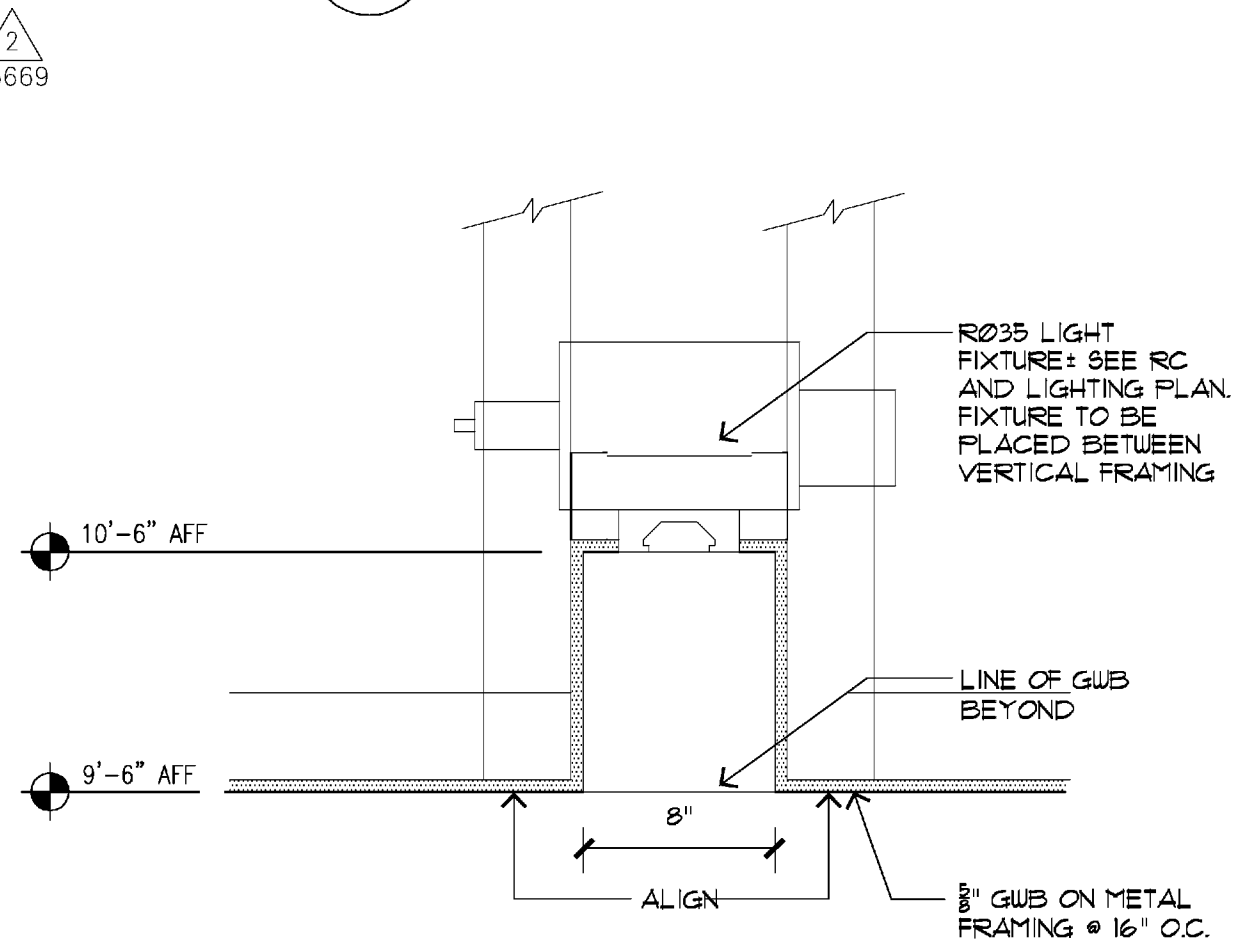


14 CEILING DETAIL

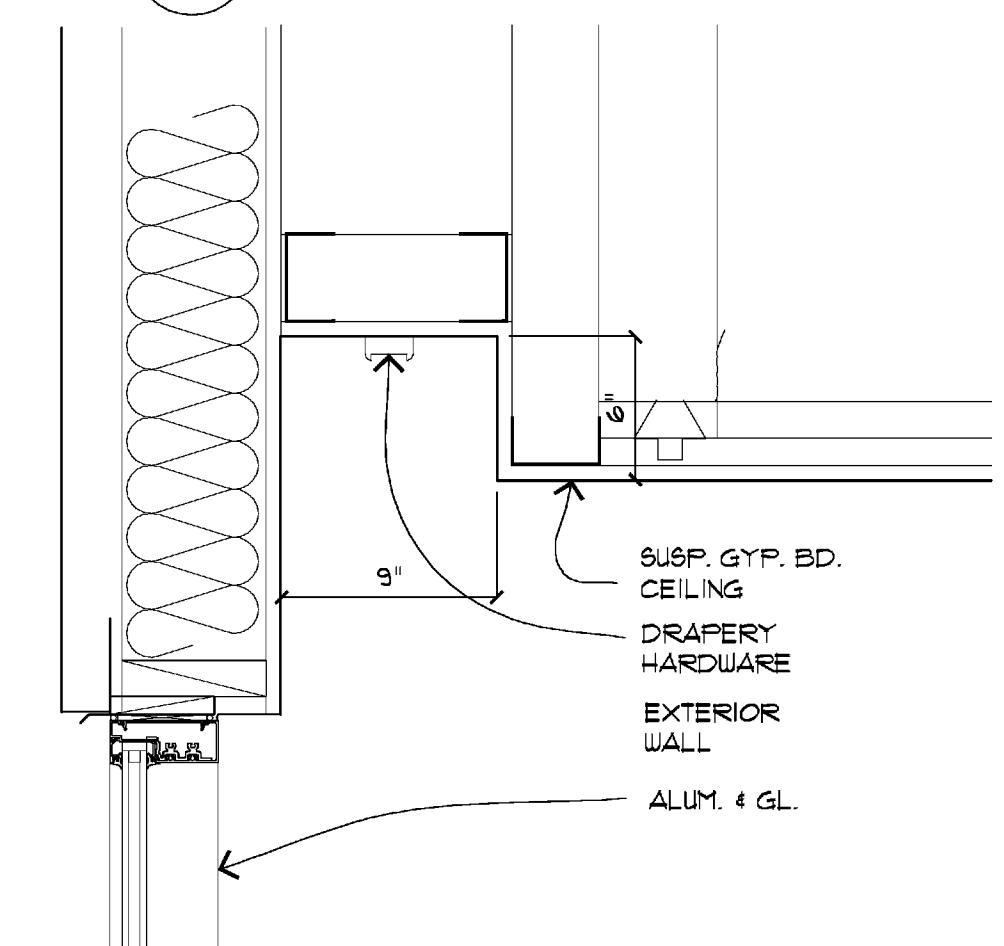


10 CEILING DETAIL

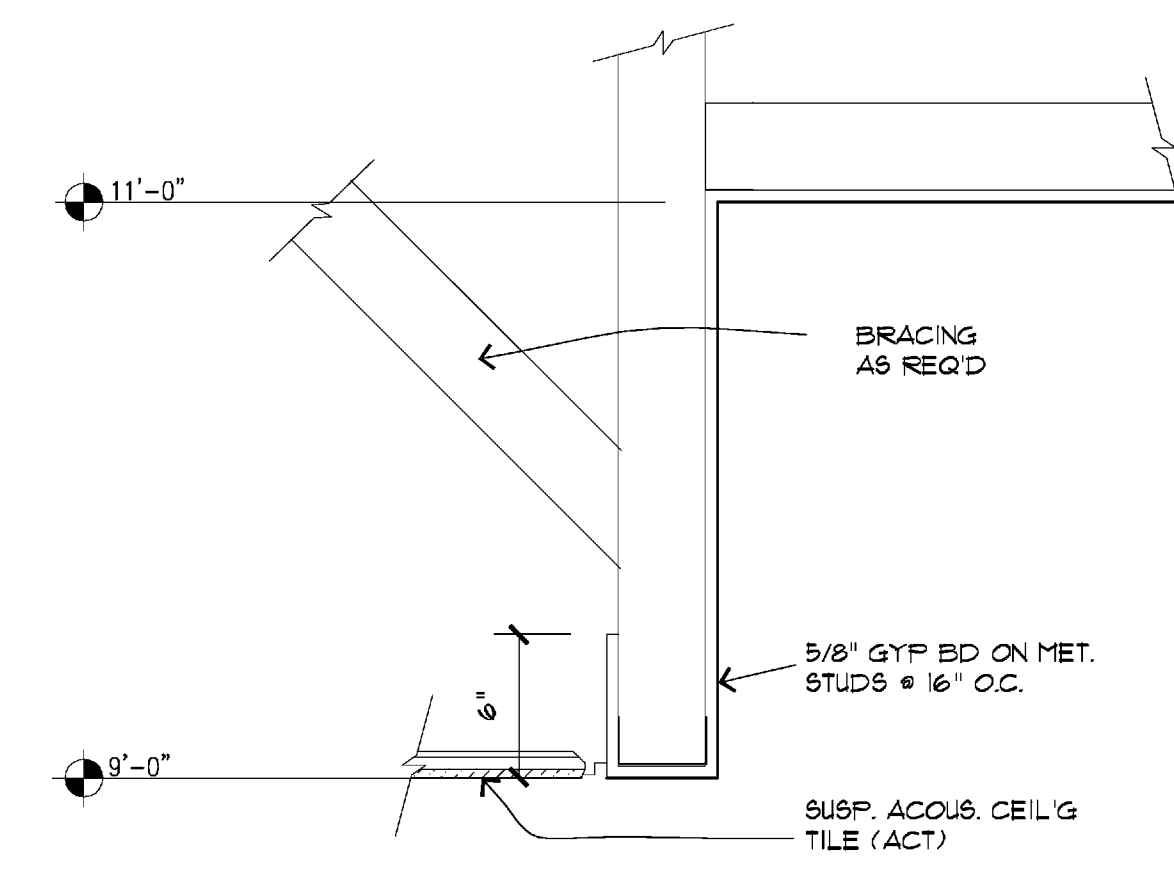


6 CEILING DETAIL

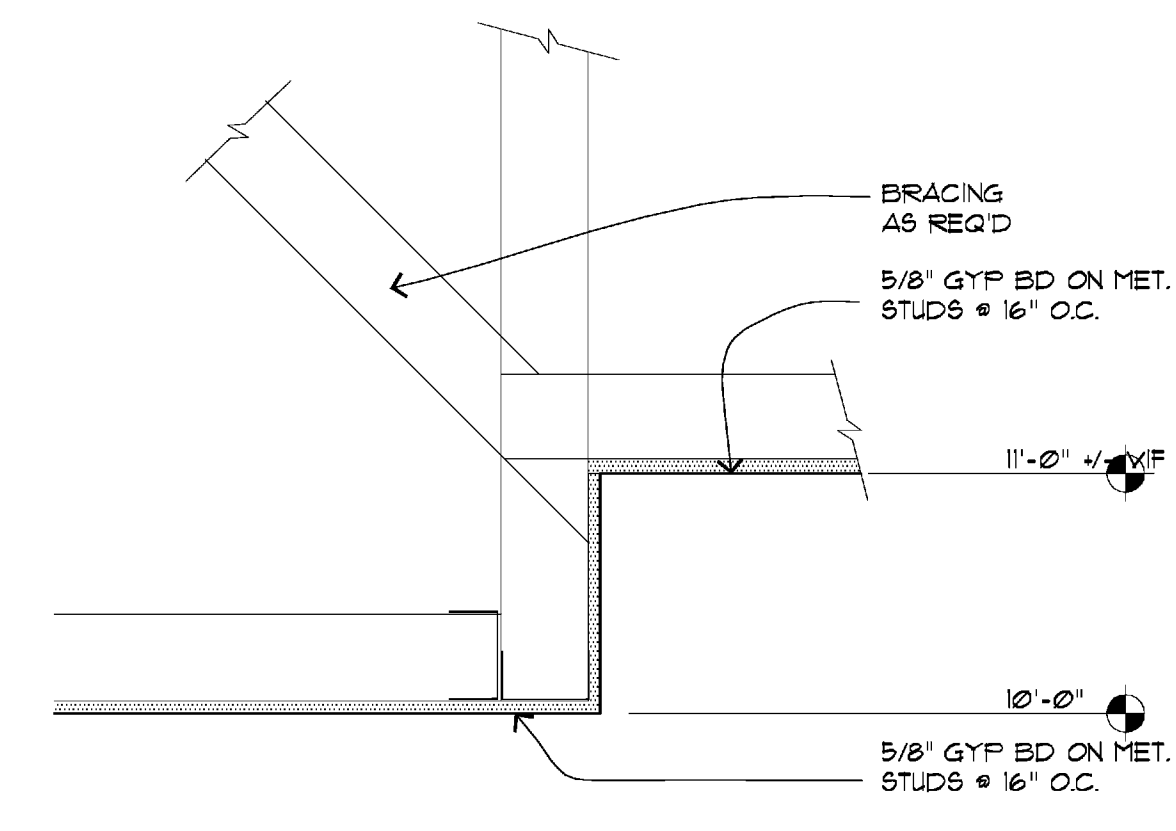


2 CEILING DETAIL

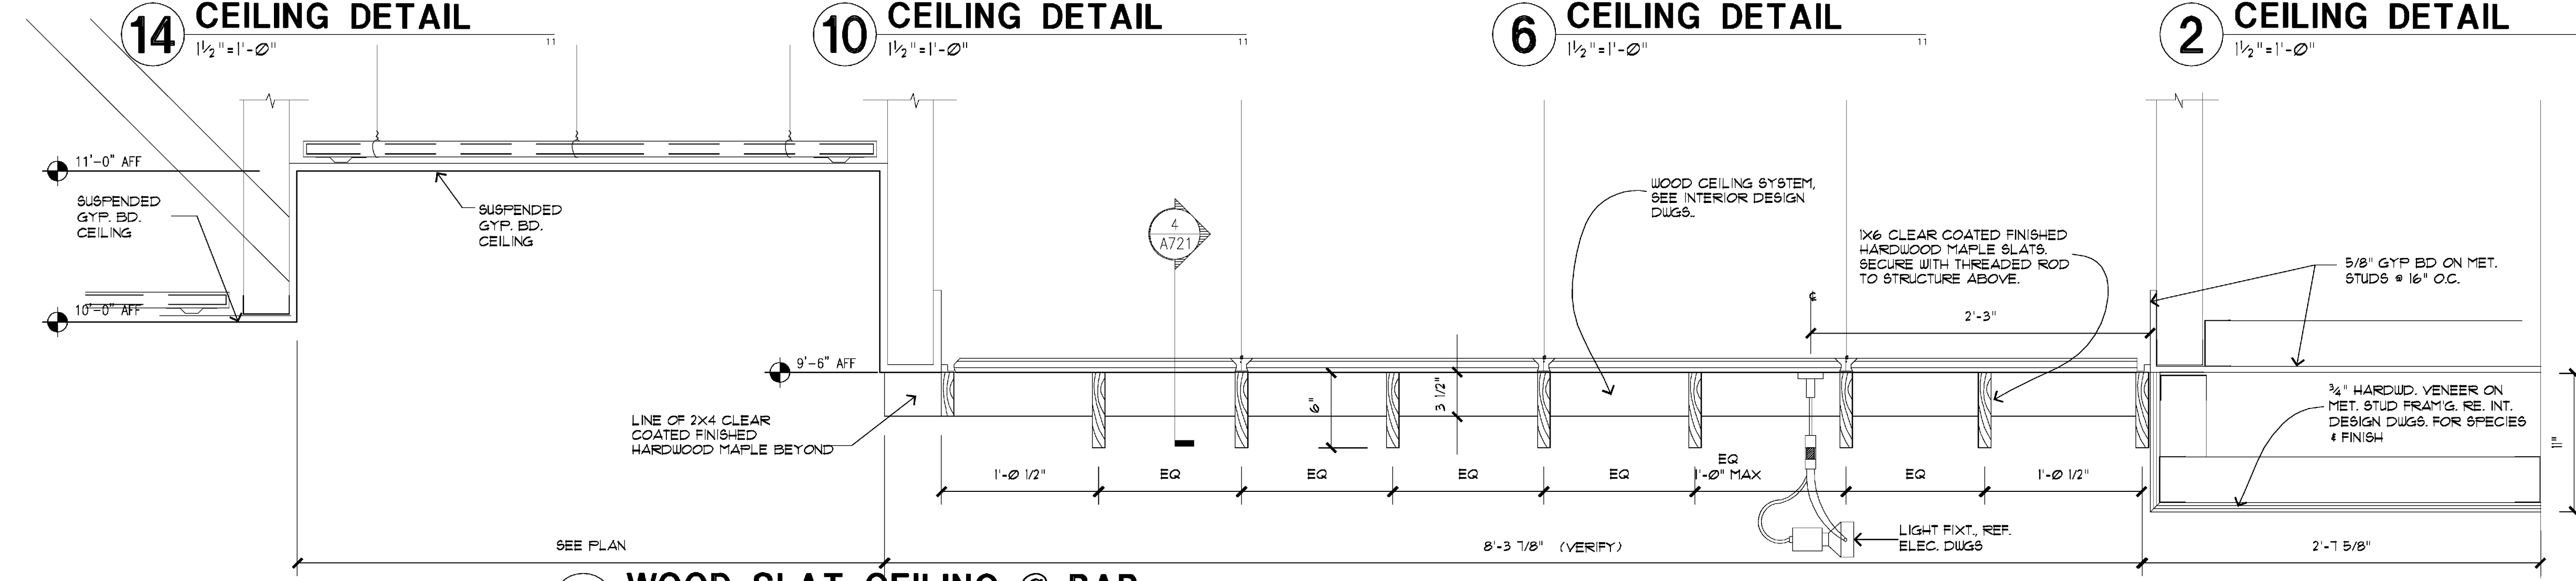

1 WOOD SLAT CEILING @ BAR

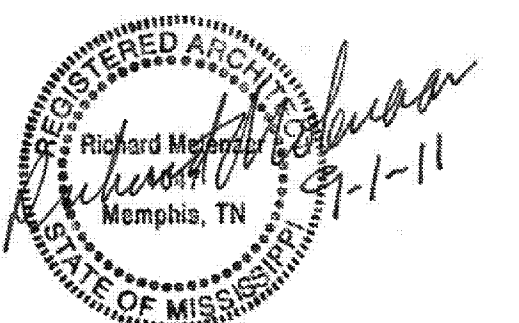

PROJECT NAME: _____

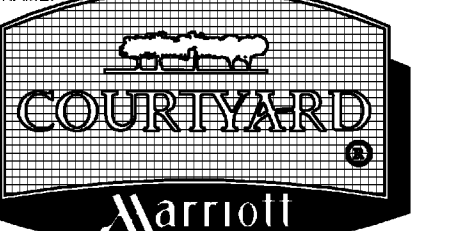

Riverwind Drive Pearl, Mississippi

CEILING TITLE:

Ceiling Details

PROJECT NO.
9018

TEST REVISION: /

DRAWN BY: CHEC

m

ET NUMBER:

DATE: 01/01/2011

A721