



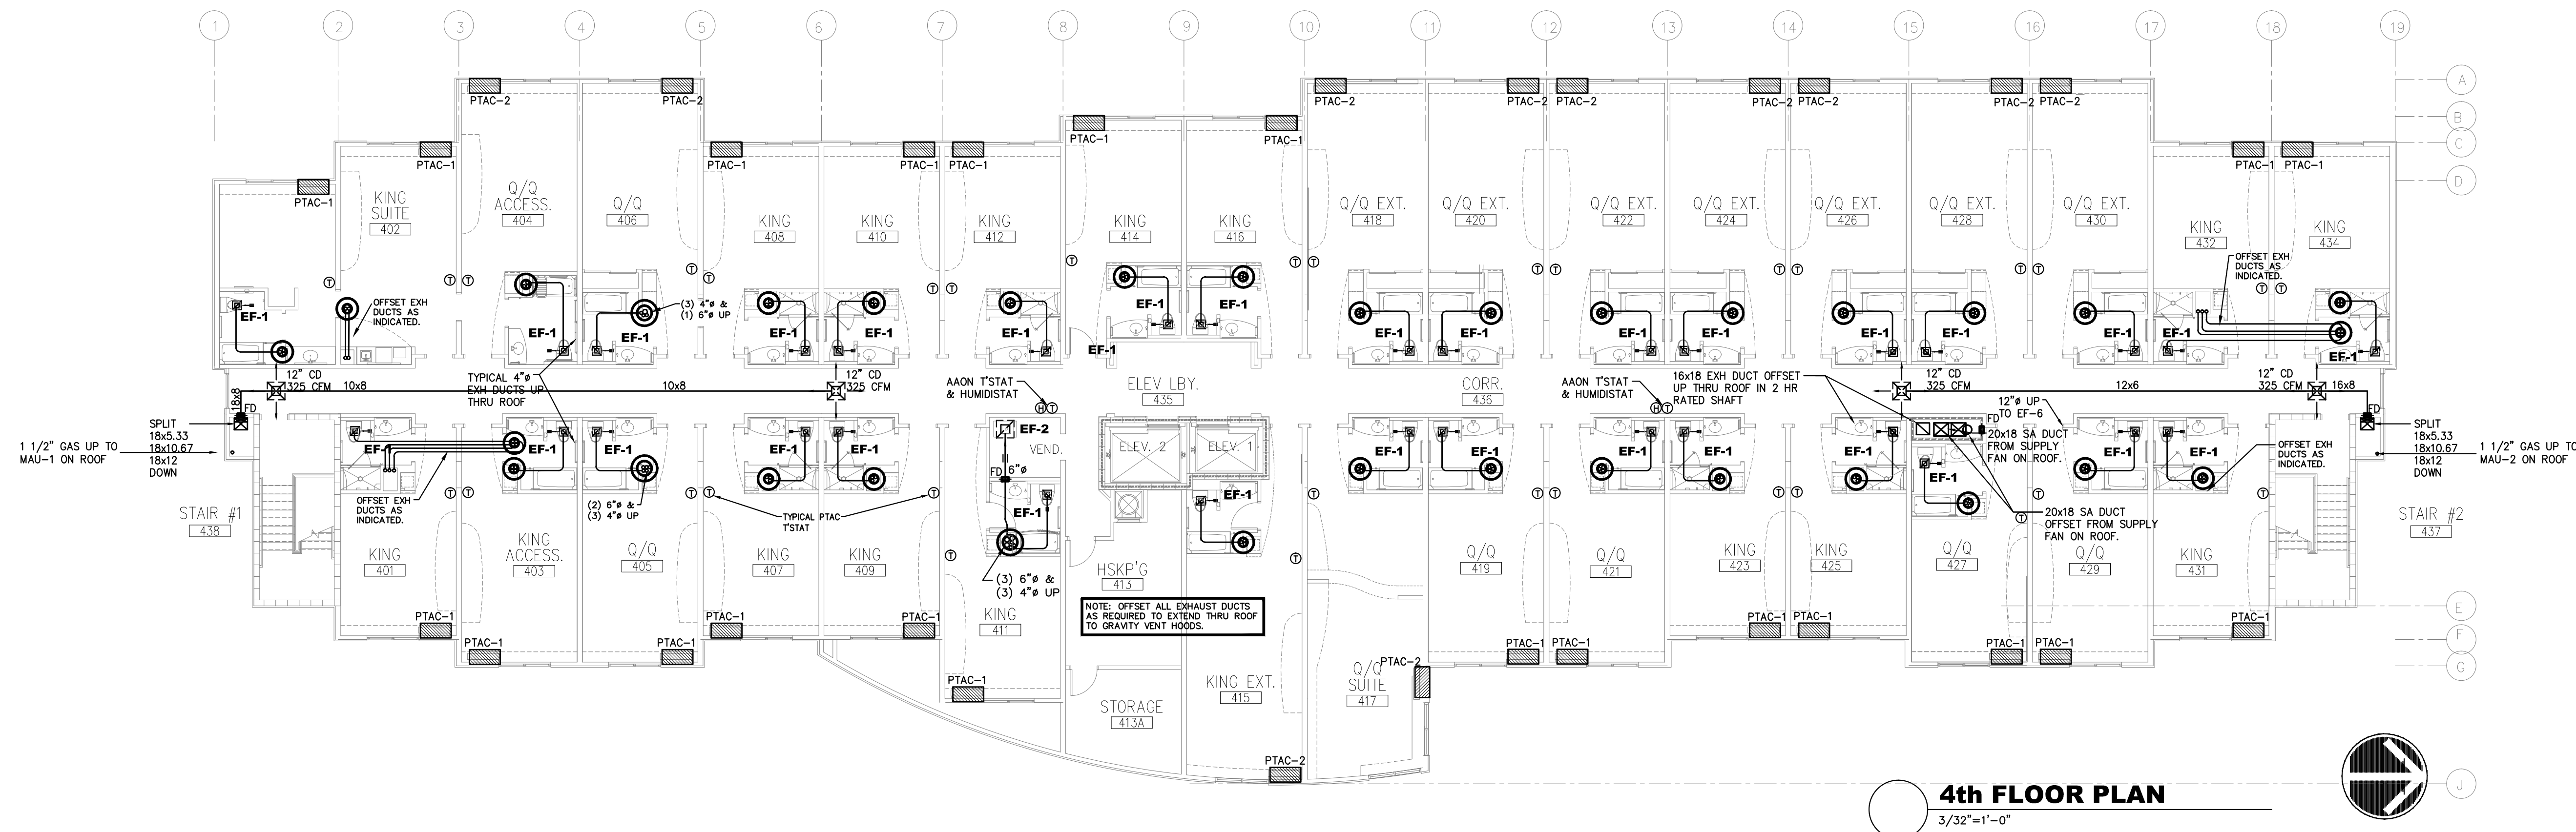

Richard Molenaar
ARCHITECT

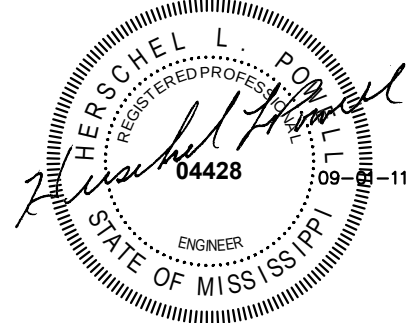

PROJECT NAME:



Riverwind Drive Pearl, Mississippi

SHEET TITLE:

3rd & 4th FLOOR
HVAC

PROJECT NO.

PROJ#

DRAWN BY:

RHP

DATE:

09-01-11

LATEST REVISION:

10-05-11

SHEET NUMBER:

M103