



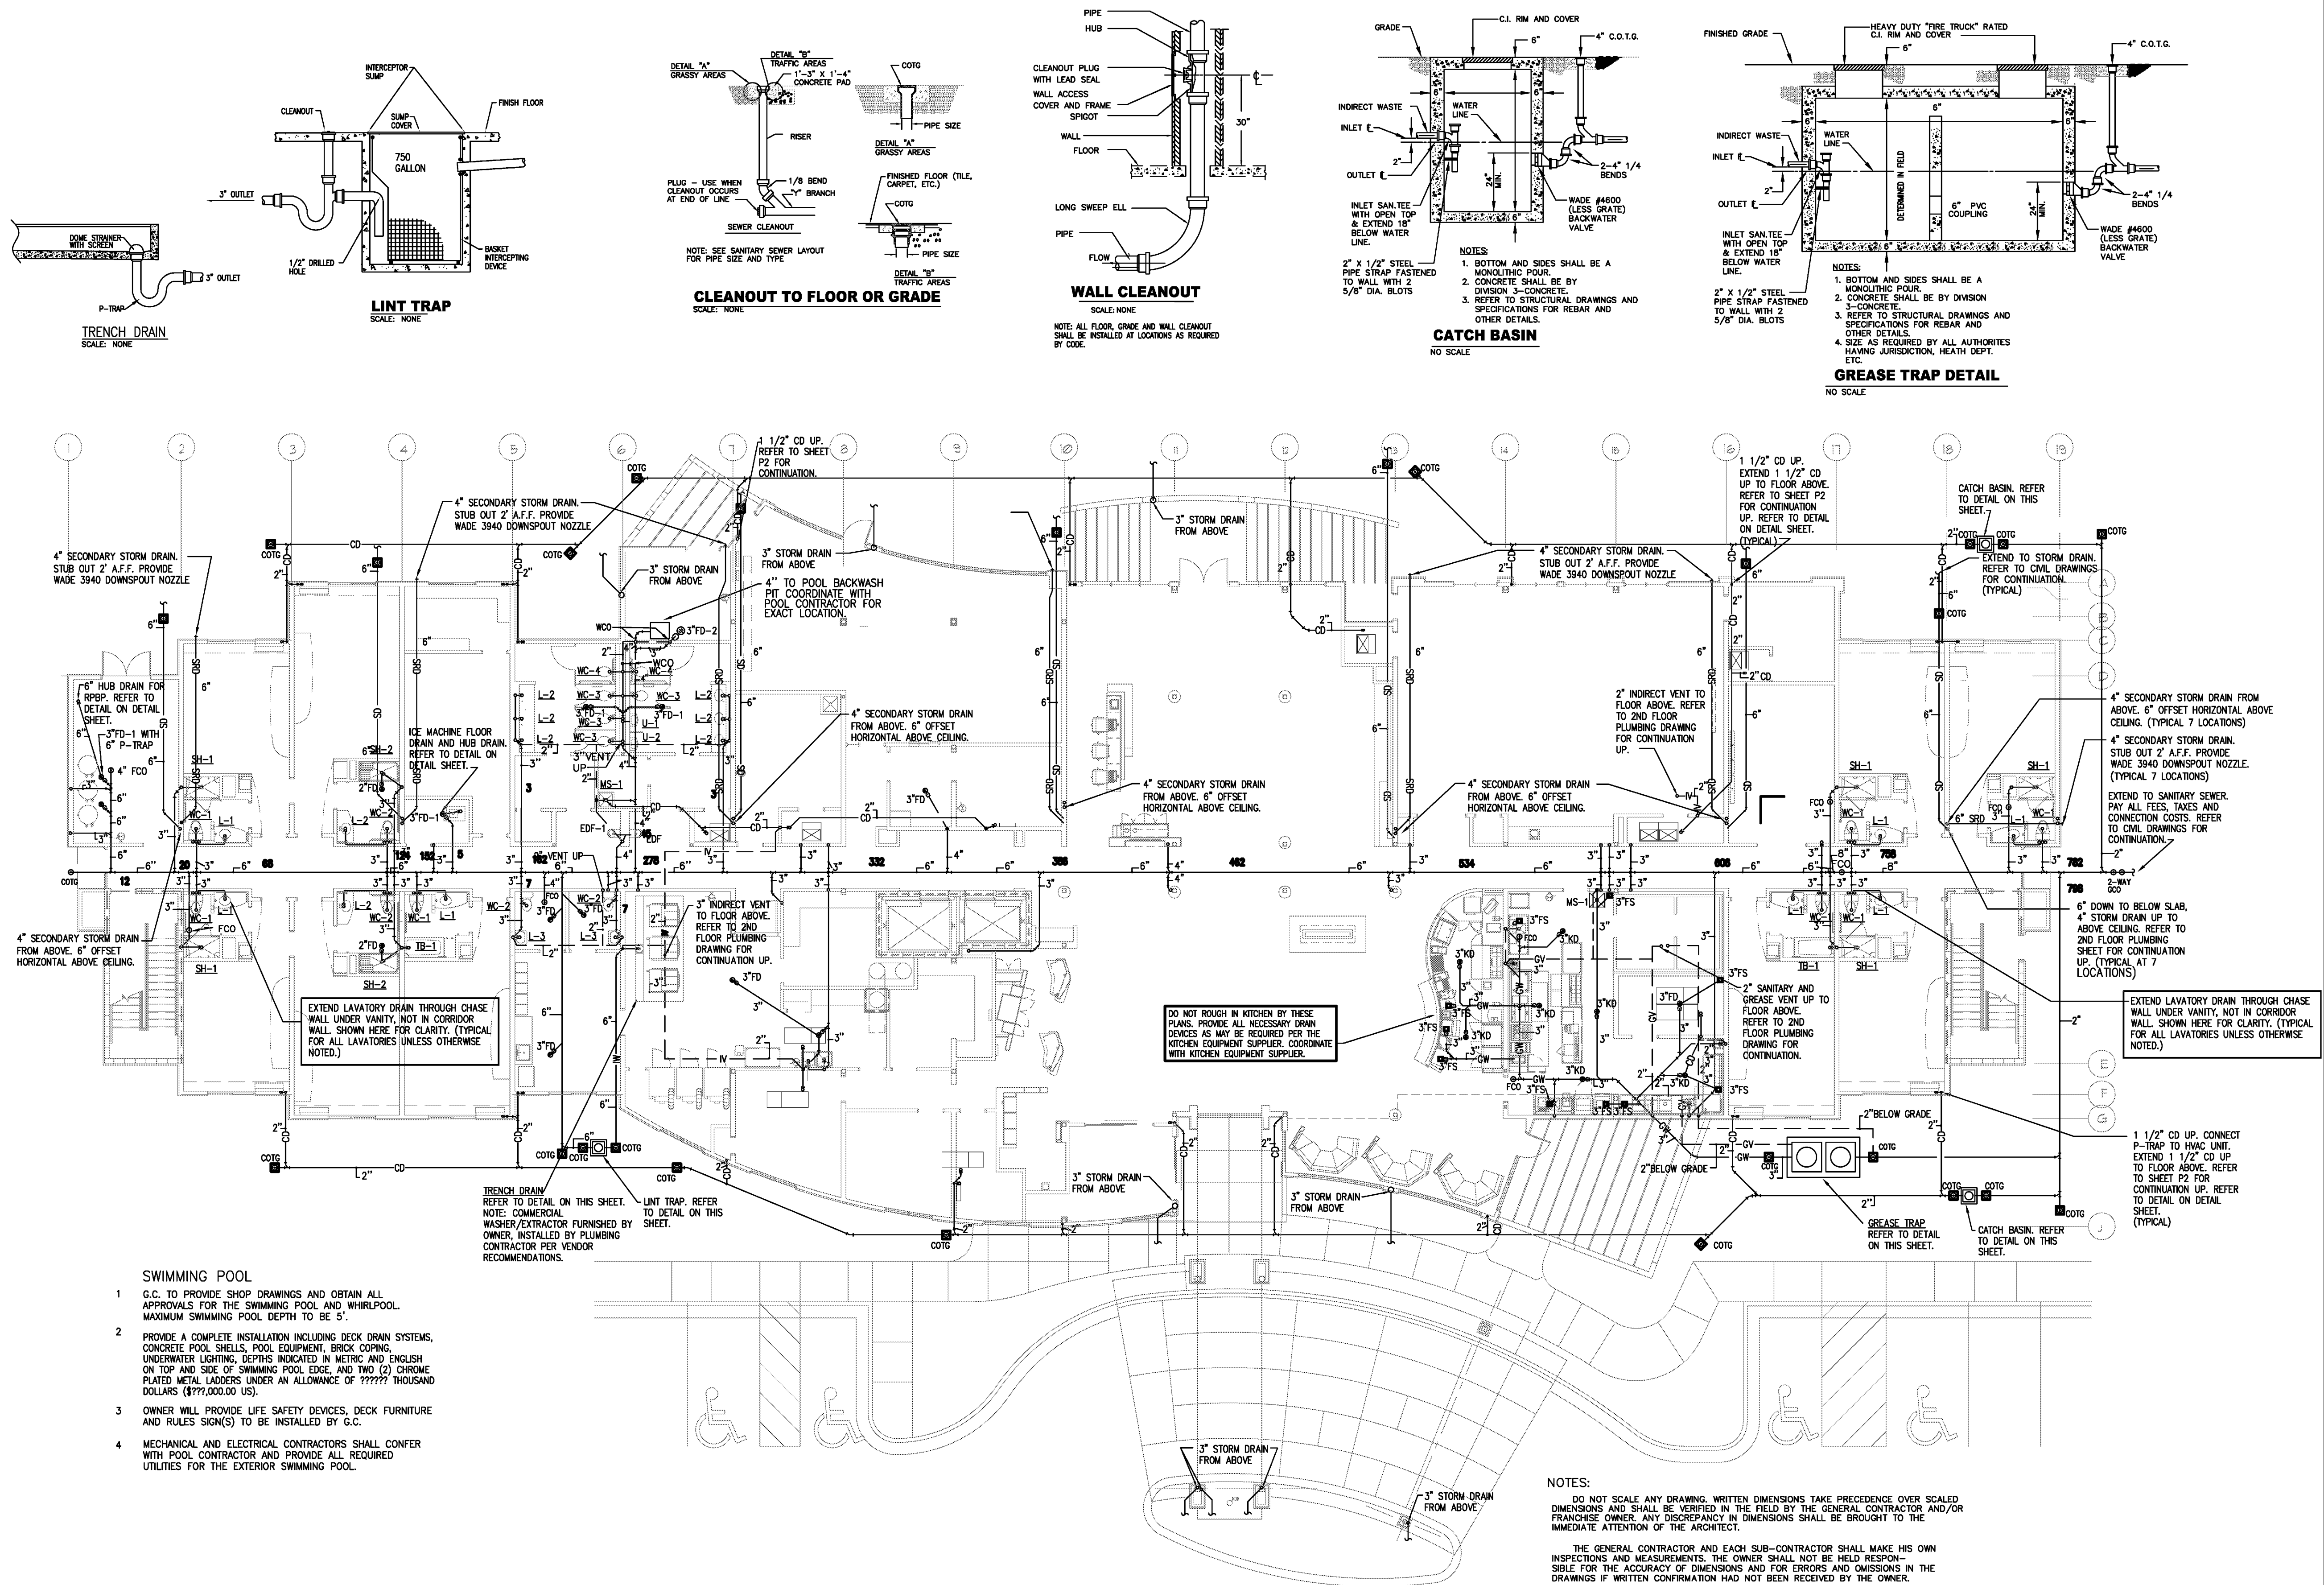

Richard Molenaar
ARCHITECT

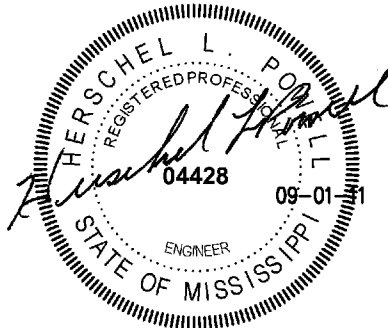

SWIMMING POOL


- G.C. TO PROVIDE SHOP DRAWINGS AND OBTAIN ALL APPROVALS FOR THE SWIMMING POOL AND WHIRLPOOL. MAXIMUM SWIMMING POOL DEPTH TO BE 5'.
- PROVIDE A COMPLETE INSTALLATION INCLUDING DECK DRAIN SYSTEMS, CONCRETE POOL SHELLS, POOL EQUIPMENT, BRICK CORING, UNDERWATER LIGHTING, DEPTHS INDICATED IN METRIC AND ENGLISH ON TOP AND SIDE OF SWIMMING POOL EDGE, AND TWO (2) CHROME PLATED METAL LADDERS UNDER AN ALLOWANCE OF ????? THOUSAND DOLLARS (\$??? THOUSAND US).
- OWNER WILL PROVIDE LIFE SAFETY DEVICES, DECK FURNITURE AND RULES SIGN(S) TO BE INSTALLED BY G.C.
- MECHANICAL AND ELECTRICAL CONTRACTORS SHALL CONFER WITH POOL CONTRACTOR AND PROVIDE ALL REQUIRED UTILITIES FOR THE EXTERIOR SWIMMING POOL.

NOTES:

DO NOT SCALE ANY DRAWING. WRITTEN DIMENSIONS TAKE PRECEDENCE OVER SCALED DIMENSIONS AND SHALL BE VERIFIED IN THE FIELD BY THE GENERAL CONTRACTOR AND/OR FRANCHISE OWNER. ANY DISCREPANCY IN DIMENSIONS SHALL BE BROUGHT TO THE IMMEDIATE ATTENTION OF THE ARCHITECT.

THE GENERAL CONTRACTOR AND EACH SUB-CONTRACTOR SHALL MAKE HIS OWN INSPECTIONS AND MEASUREMENTS. THE OWNER SHALL NOT BE HELD RESPONSIBLE FOR THE ACCURACY OF DIMENSIONS AND FOR ERRORS AND OMISSIONS IN THE DRAWINGS IF WRITTEN CONFIRMATION HAD NOT BEEN RECEIVED BY THE OWNER.

PROJECT NAME:

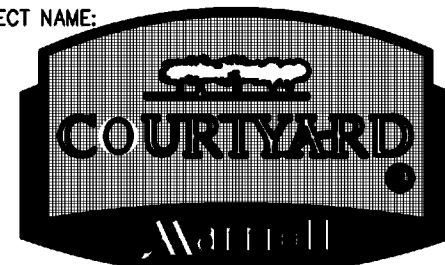

Riverwind Drive Pearl, Mississippi

SHEET TITLE:

1st FLOOR
DWV

PROJECT NO.

PROJ#

DRAWN BY: RHP

CHECKED BY: HLP

DATE:

09-01-11

LATEST REVISION:



SHEET NUMBER:

P101