



Richard Molenaar

ARCHITECT

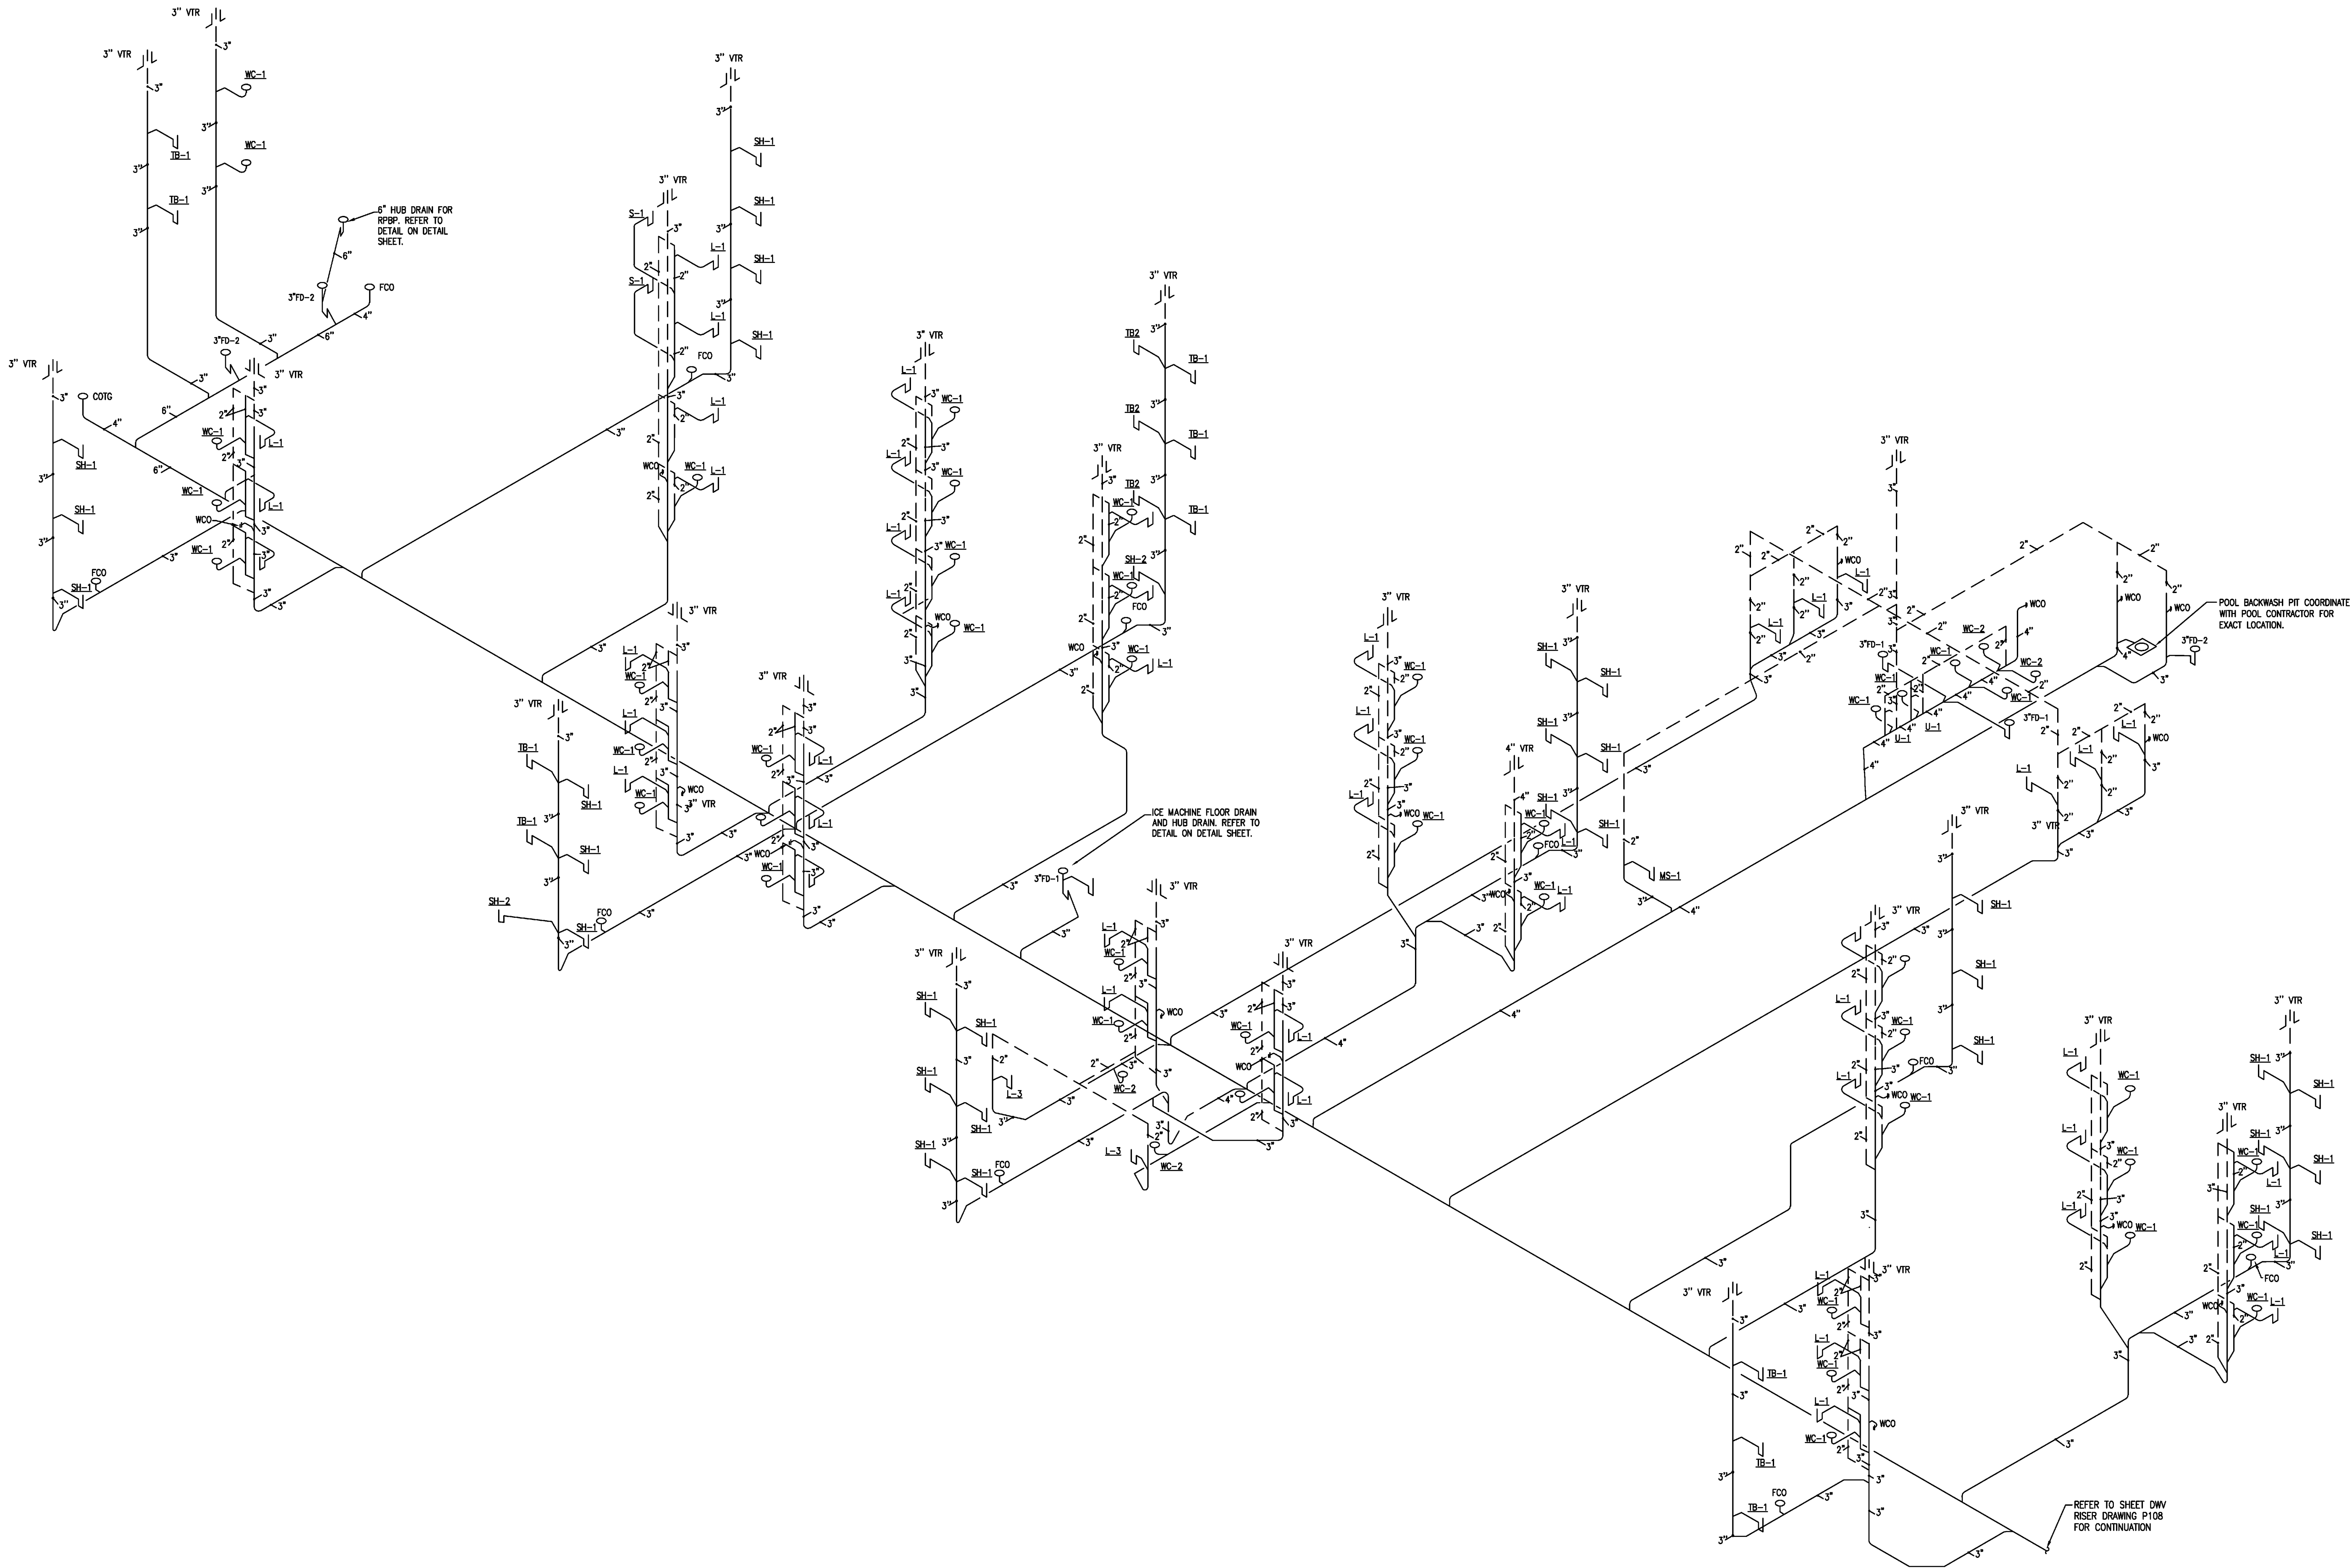

PROJECT NAME:

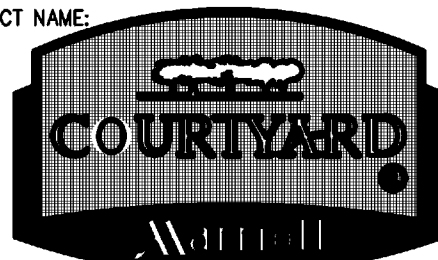

Riverwind Drive Pearl, Mississippi

DWV RISER
DIAGRAM

PROJECT NO.

PROJ#

DRAWN BY:

RHP

DATE:

09-01-11

LATEST REVISION:



SHEET NUMBER:

P107