



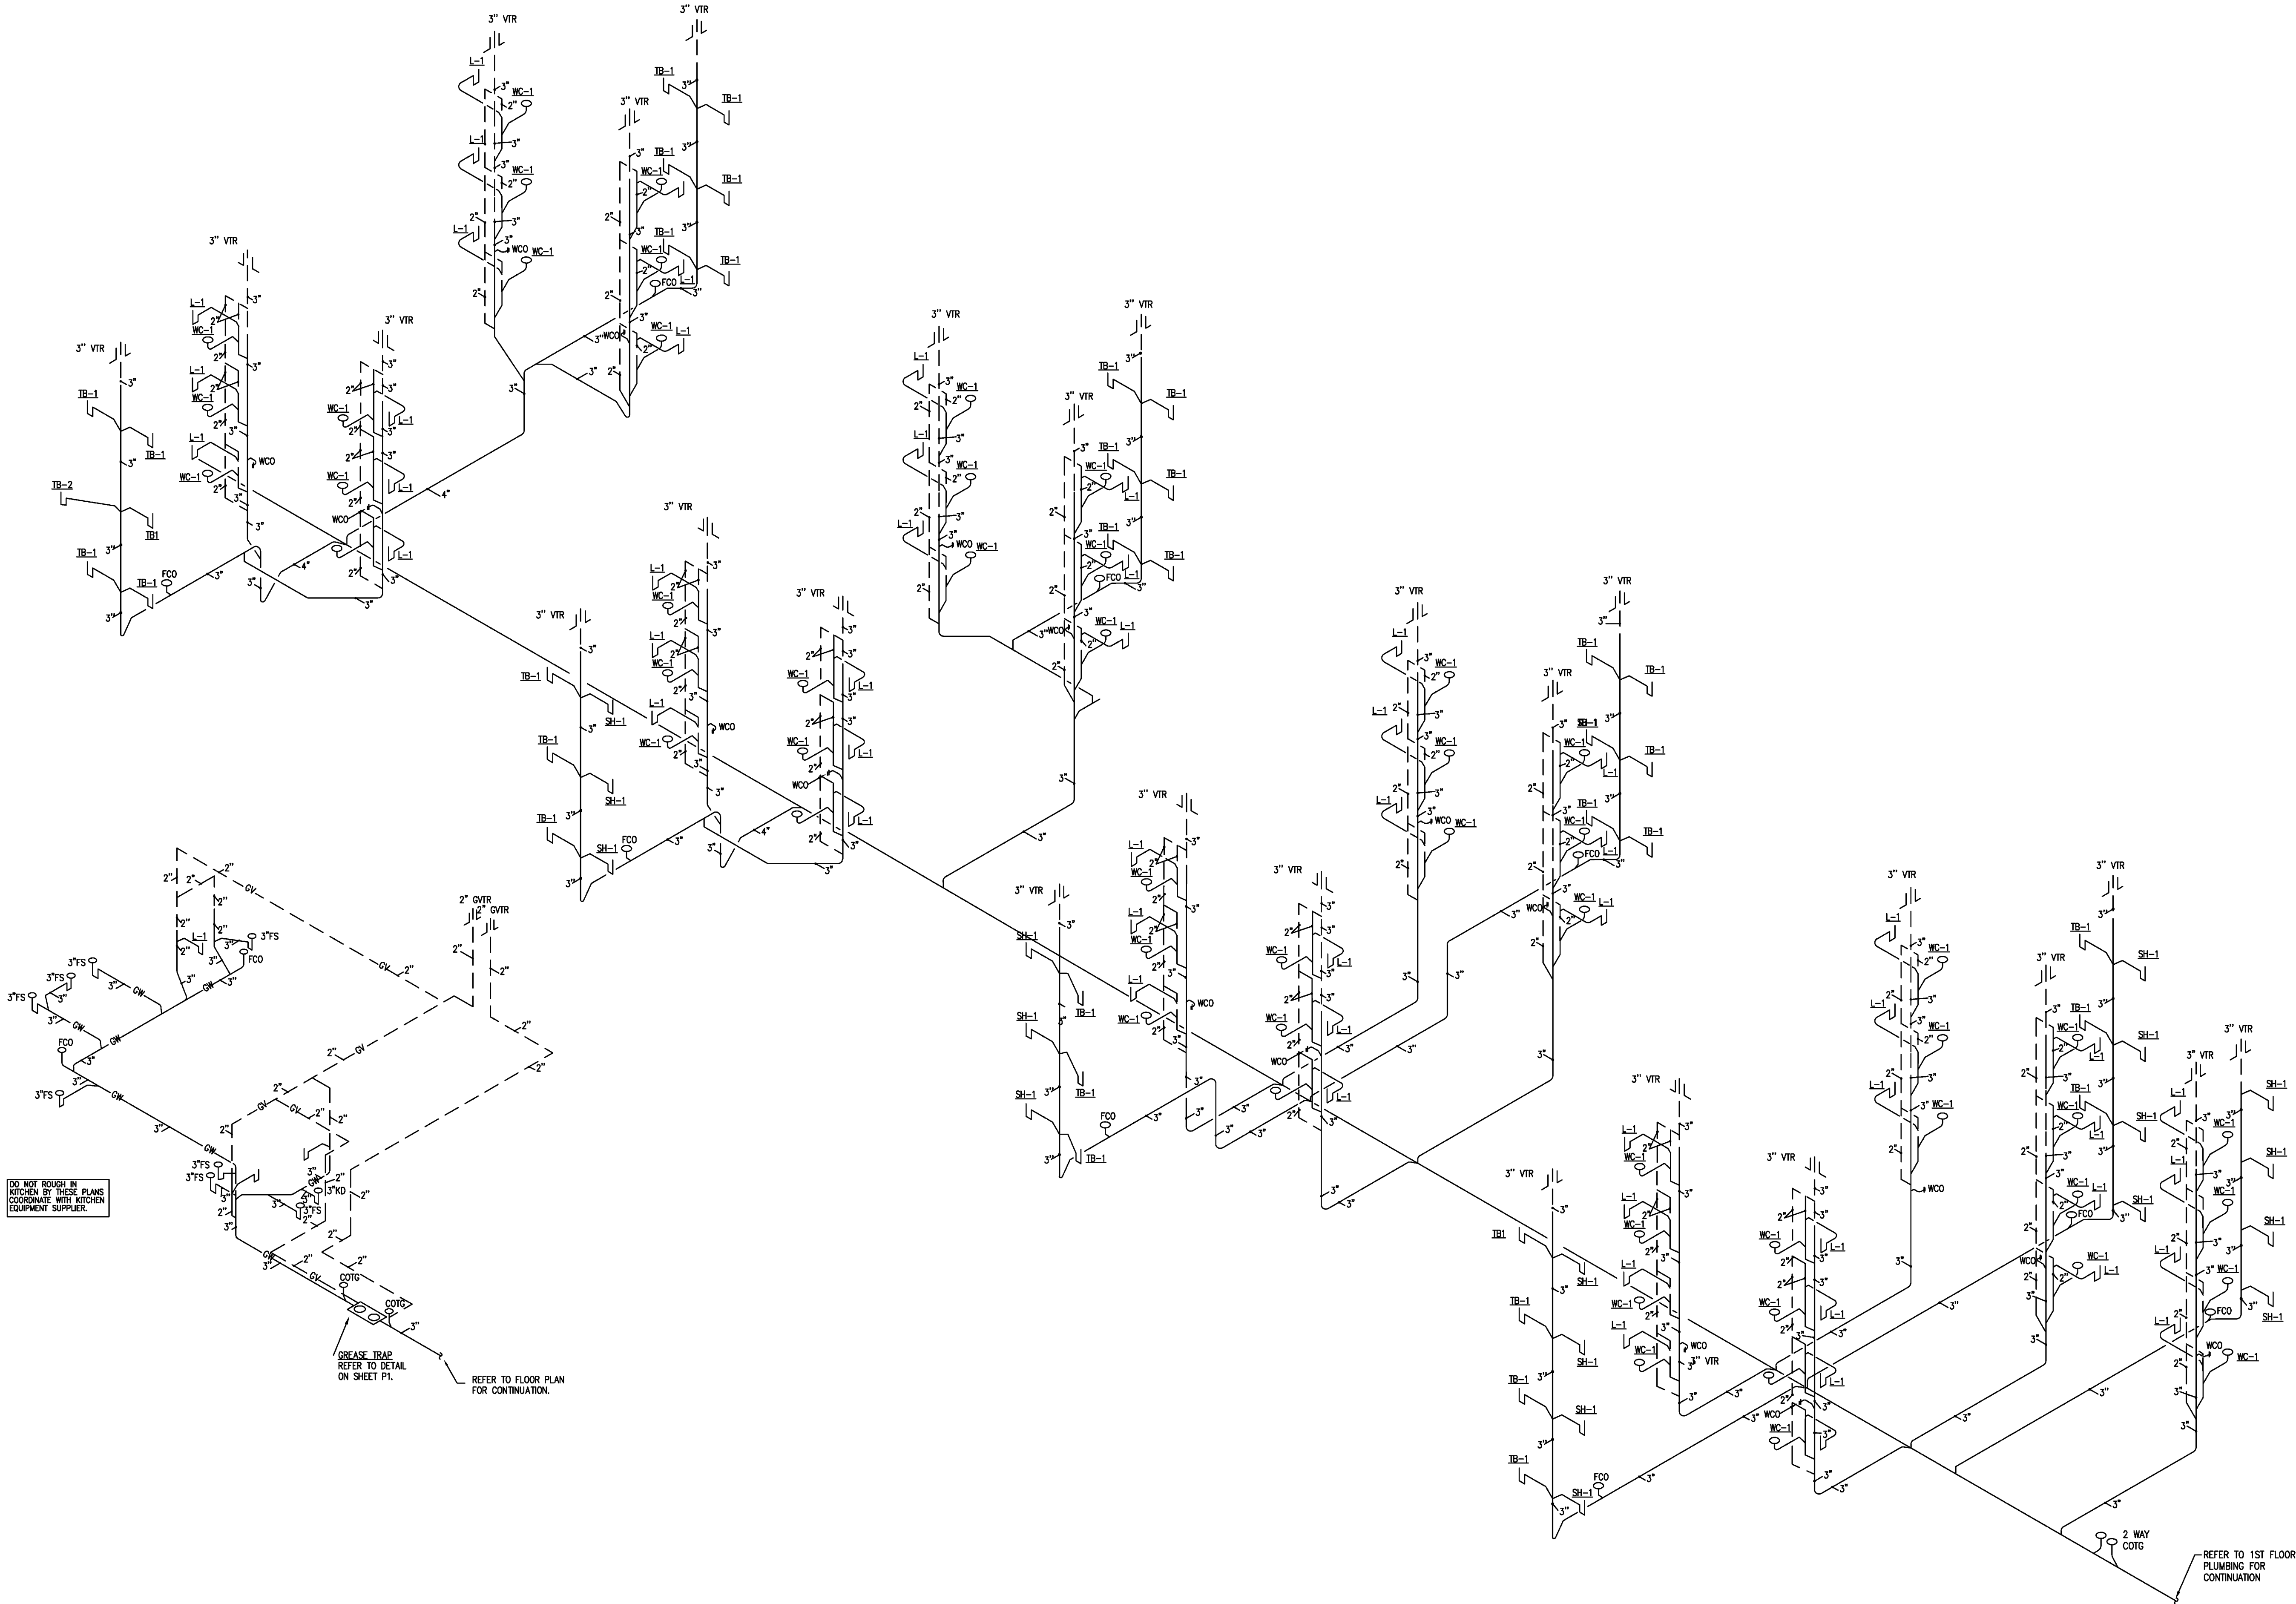


Richard Molenaar

ARCHITECT

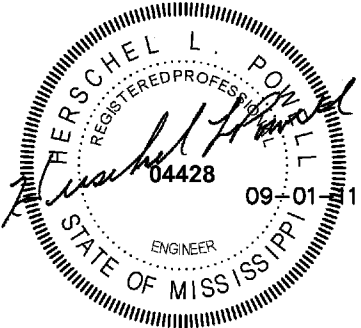

PROJECT NAME:

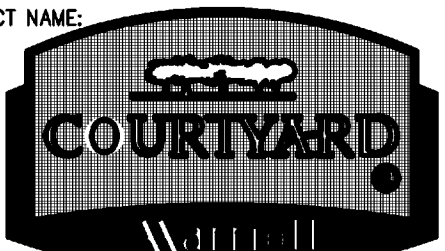

Riverwind Drive Pearl, Mississippi

DWV RISER
DIAGRAM

PROJECT NO.

LATEST REVISION:

PROJ#



DRAWN BY: CHECKED BY:

SHEET NUMBER:

RHP

HLP

DATE:

09-01-11

P108