

NO.	ISSUED	DATE

COPYRIGHT BY LLW ARCHITECTS, INC.
WARNINGS: UNAUTHORIZED COPYING VIOLATES
U.S. COPYRIGHT LAWS AND WILL SUBJECT THE
VIOLATOR TO LEGAL PROSECUTION.

CONSULTANTS


STRUCTURAL:
S.K. INTERNATIONAL
(256) 852-3098

MECHANICAL:
HARRISON FRENCH
(479) 273-7780

PLUMBING
HARRISON FRENCH
(479) 273-7780

ELECTRICAL:
HARRISON FRENCH
(479) 273-7780

SEAL

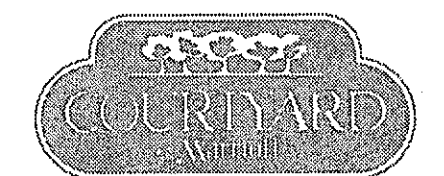

VICKSBURG,
MISSISSIPPI

SHEET NAME

First Floor
Finish Plan

DATE
8/26/08

DRAWN BY

CHECKED BY

FILE NAME

SCALE
As Noted

PROJECT NO.
1505

DRAWING

IA1.2

notes & symbols

plan symbols

room tag: room name elevation tag: elevation ref.
room number sheet ref.

section tag: section ref. detail tag: detail ref.
sheet ref. sheet ref.

ALIGN Align finished face of partition with surfaces indicated.

01 Keynote material finish

millwork finishes: counter top wall/base cabinets

PT-1 extent of finish & accent finish

finish tag: ceiling type wall finish base finish floor finish

transition of floor materials

finish plan abbreviations

AC	Acoustical Ceiling Tile	QT	Quarry Tile
BB	Base Building Finishes	RB	Rubber Base
CP	Carpet	RF	Rubber Floor
CG	Celling Grid	SS	Stainless Steel
CT	Ceramic Tile	SP	Solid Polymer
EX	Existing to Remain	ST	Stain
FW	Fabric Wallcovering	VT	Vinyl Composition Tile
ME	Match Existing	VW	Vinyl Wallcovering
MT	Metal	WB	Wood Base
MD	Medium Density Fiberboard	WD	Wood Floor or Wall
PT	Paint	UNO	Unless Noted Otherwise
PL	Plastic laminate		

finish plan general notes

All interior finishes specified throughout the space shall comply with IBC, chapter 8 sections 801 - 805 for minimum flamespread classification. Any finish selections, substitutions, or additions that are deemed non-compliant shall be submitted to the architect for resubmission.

Coordinate surface of walls to receive dark paint to be finished to a high standard so as not to reflect imperfections in wall construction or finishing.

Samples of finish colors and materials specified shall be submitted for approval to the architect prior to commencement of work. See Architectural drawings or Interior Finish Index for any finishes not shown. Coordinate with architect and interior designer.

Typical floor covering transition is at centerline of door or centerline of opening where no door is present unless noted otherwise. Provide and install vinyl reducing strips at flooring material transitions between vinyl flooring materials and carpet only. Submit samples to architect for approval. Transitions between other materials shall be as detailed or as directed by the architect.

Colored caulk shall be used at all locations to match wall paint or laminate. Color to be approved by architect.

finish plan keynotes [X]

Contractor shall perform the work indicated by these notes in areas designated on the plan specific keynote number.

1 Wrap walls with wood veneer WD-2 (See details).

2 Provide wood base profile (WB-1).

3 Provide PL-3 at accent recess (see details).

4 See interior finish index and architectural drawings for finishes in this space.

finish schedule

AC-1 Acoustical Ceiling Tile
mfg: BFP Celotex Corp.
style: Cashmere CM-450 2' x 2'
Thickness: 3/4" narrow reveal
color: White

CP-1 Carpet
mfg: Tai Ping
style: BX00718-86

CP-2 Carpet
mfg: Tai Ping
style: BX00287-17

CP-3 Carpet
mfg: Tai Ping
style: BX00256-5

CP-4 Carpet
mfg: Tai Ping
style: EX05288-7

CP-5 Carpet
mfg: Tai Ping
style: EX05694c

CB-1 Carpet Base:
mfg: Tai Ping
style:

PL-1 Plastic Laminate
mfg: Nevamar
style: Decorative Surfaces Armored Protection
color: Black, S6001T, Textured
repr: Deborah Emery, (770) 845-6673

PL-2 Plastic Laminate
mfg: Nevamar
style: Decorative Surfaces Armored Protection
color: Topaz Khayawood, W8369H, Textured

PL-3 Plastic Laminate
mfg: Formica
style: Atomic Turf 6919-58 matte

PT-1 Paint
mfg: Sherwin-Williams
color: Moderate White SW6140

PT-2 Paint
mfg: Sherwin-Williams
color: Accent color Fireweed SW6328

RB-1 Rubber Base
mfg: Burke
style: Premium Uni-Color Rubber Base
color: Black 701

RF-1
mfg: Eco Surfaces
style: EcoRocks
color: Jail House Rock 910

RF-2
mfg: Eco Surfaces
style: EcoEarth
color: Hot Tamale 716

RF-3
mfg: Eco Surfaces
style: EcoEarth
color: Pumpkin Patch 709

ST-1 Stone
mfg: DuPont Zodiak
style: Bianco Carrara
contact: (877) 229-5955

TB-2 Tile Base (Cove)
mfg: Daltile
style: Florenza S-36C9T
12" x 12" Cove Base
color: Sabbia-FZ01

T-2 Tile
mfg: Daltile
style: Florenza 12" x 12"
color: Sabbia-FZ01

TB-3 Tile Base (Cove)
mfg: Daltile
style: Quarry Textures
color: Blaze Flash

TB-3 Tile
mfg: Daltile
style: Quarry Textures OT41
color: Blaze Flash

VB-1 Vinyl Base
mfg: Johnsonite
color: 45 Sandalwood
repr: Pam Russell, (615) 584-8445

VB-2 Vinyl Base
mfg: Burke
pattern: Black

VT-1 Vinyl Composition Tile
mfg: Armstrong
style: Imperial Texture Standard
Exelon 12" x 12"
color: 57504 Chocolate

VW-1 Vinyl Wallcovering
mfg: Symphony
style: A251784VID
color: Sinus
repr: Crystal Carmack, (615) 509-0048

VW-2 Vinyl Wallcovering
mfg: Stacy Garcia
style: Misaki
color: SG1995

VW-3 Vinyl Wallcovering
mfg: MDC
pattern: custom graphic
contact:

VW-4 Vinyl Wallcovering (door drop)
mfg:
pattern:

VW-5 Vinyl Wallcovering (match pt-1)
mfg:
pattern:

finish schedule


WB-1 Wood Base
mfg: Sherwin-Williams
color: T.B.D.
repr: Wayne Turner, (615) 559-7402

WD-1 Wood Stain
mfg: Sherwin-Williams
style: Wood stain
color: To match "Brayton" W70 Natural Walnut

WD-2 Wood Stain
mfg: Sherwin-Williams
style: Wood stain
color: To match "Cabot Wrenn" Walnut

WD-4 Wood Floor
mfg: Kaasvell Flooring Systems
style: Prefinished Oak Plank
color: Bavarian
repr: (508) 879-1120

01 Typical Upper Level Guestroom Corridor

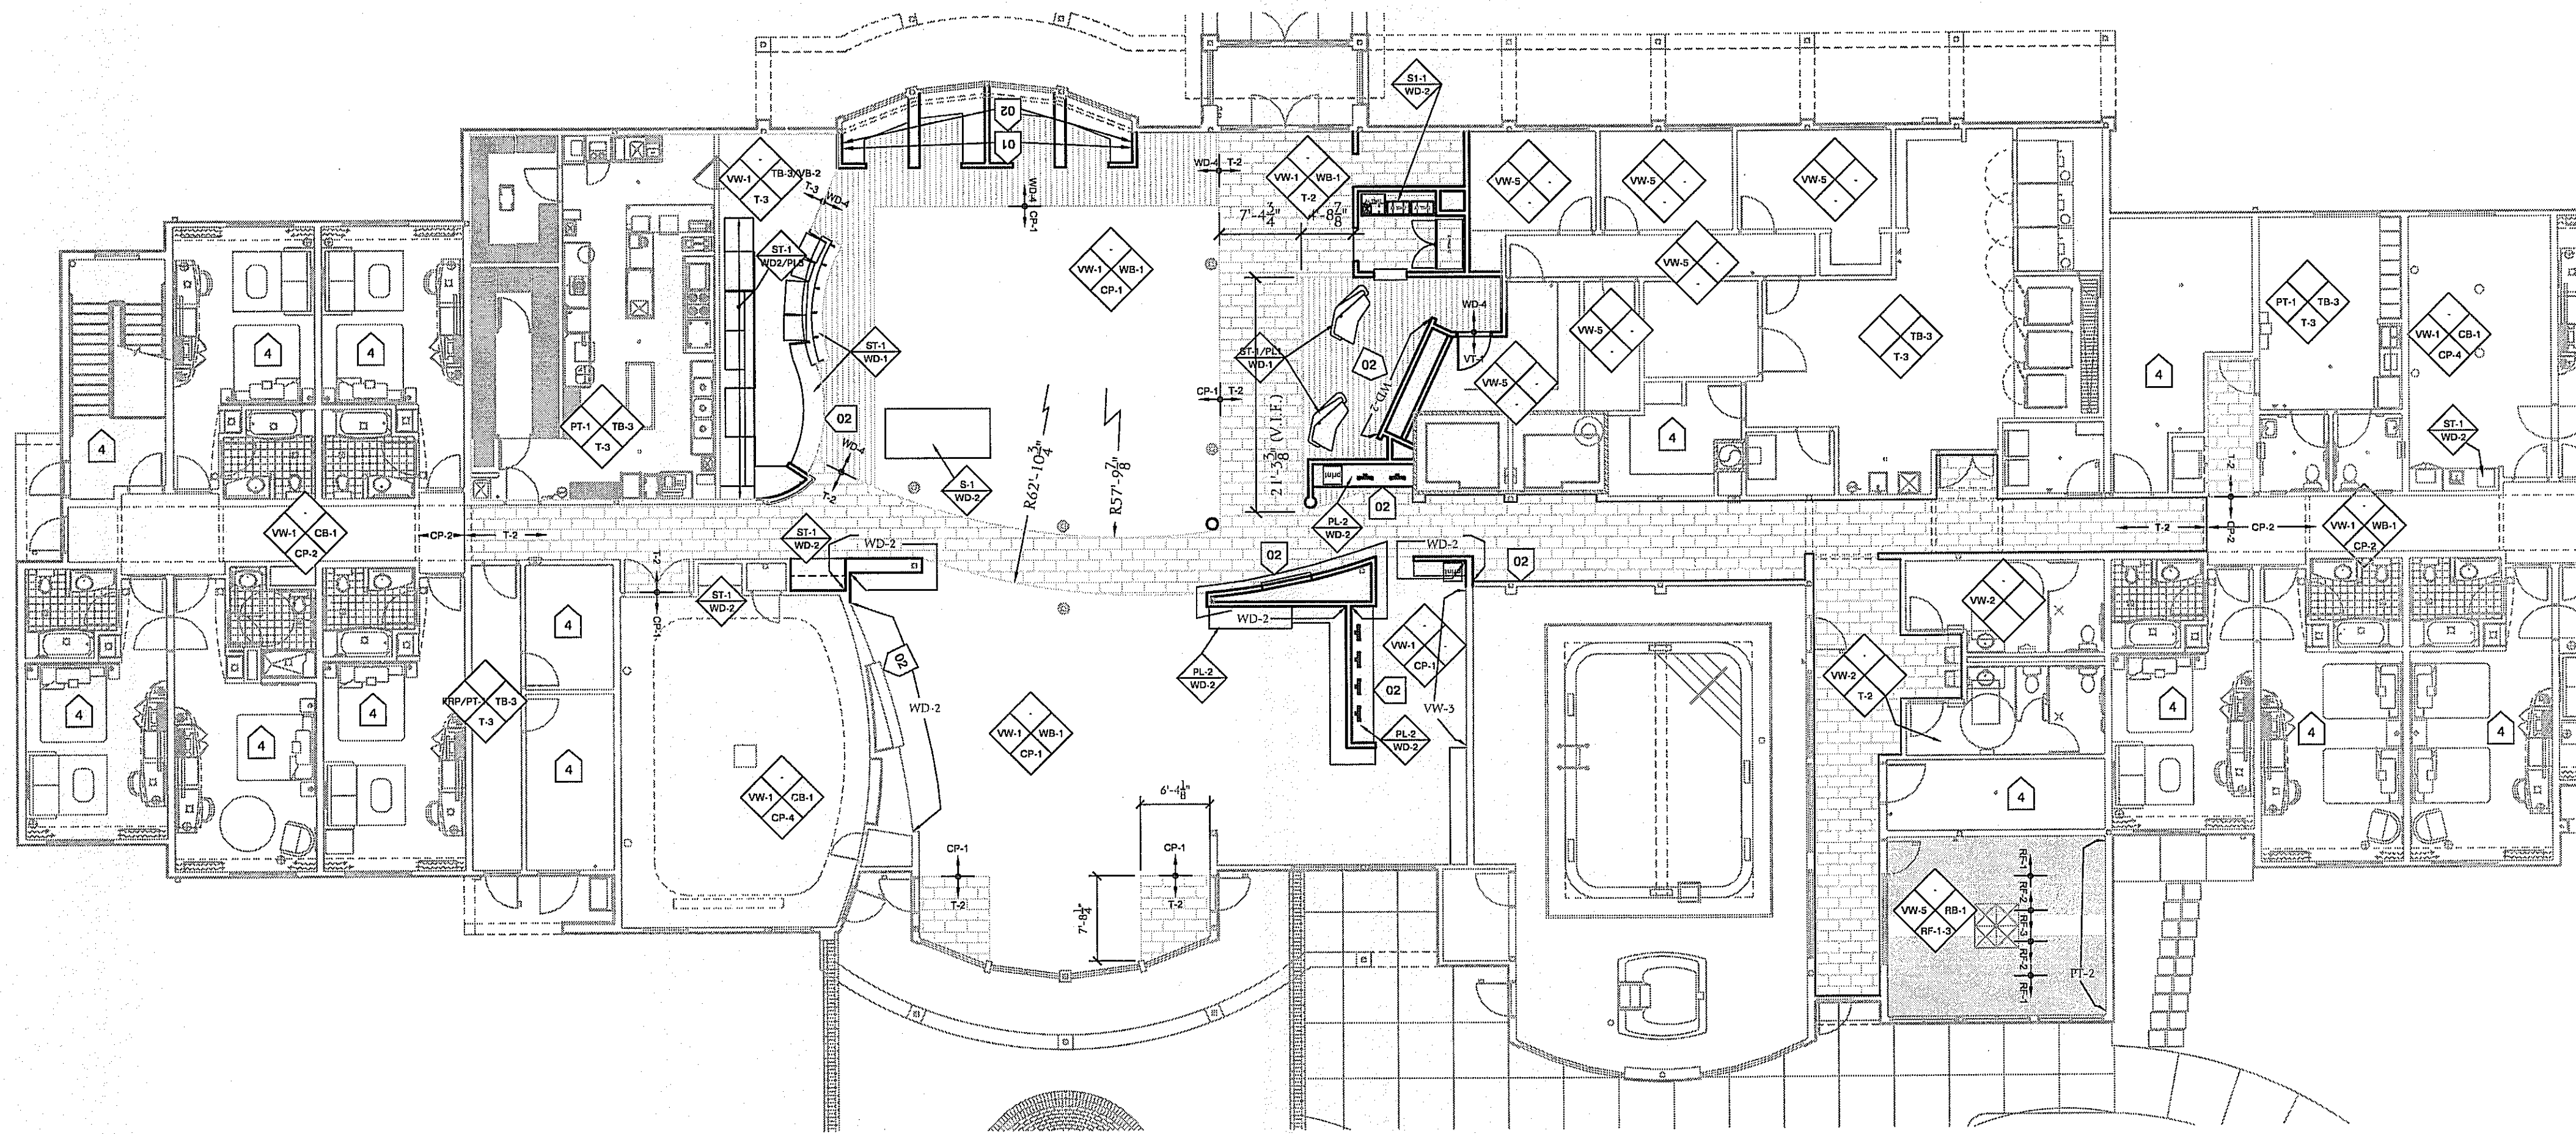

Finish Plan ("Part B")