





803 S. MOUNT MORIAH
SUITE 100B
MEMPHIS, TN 38117
(901) 683-7175 p.
(901) 683-2385 f.
llw@llwarchitects.com

NO.	ISSUED	DATE

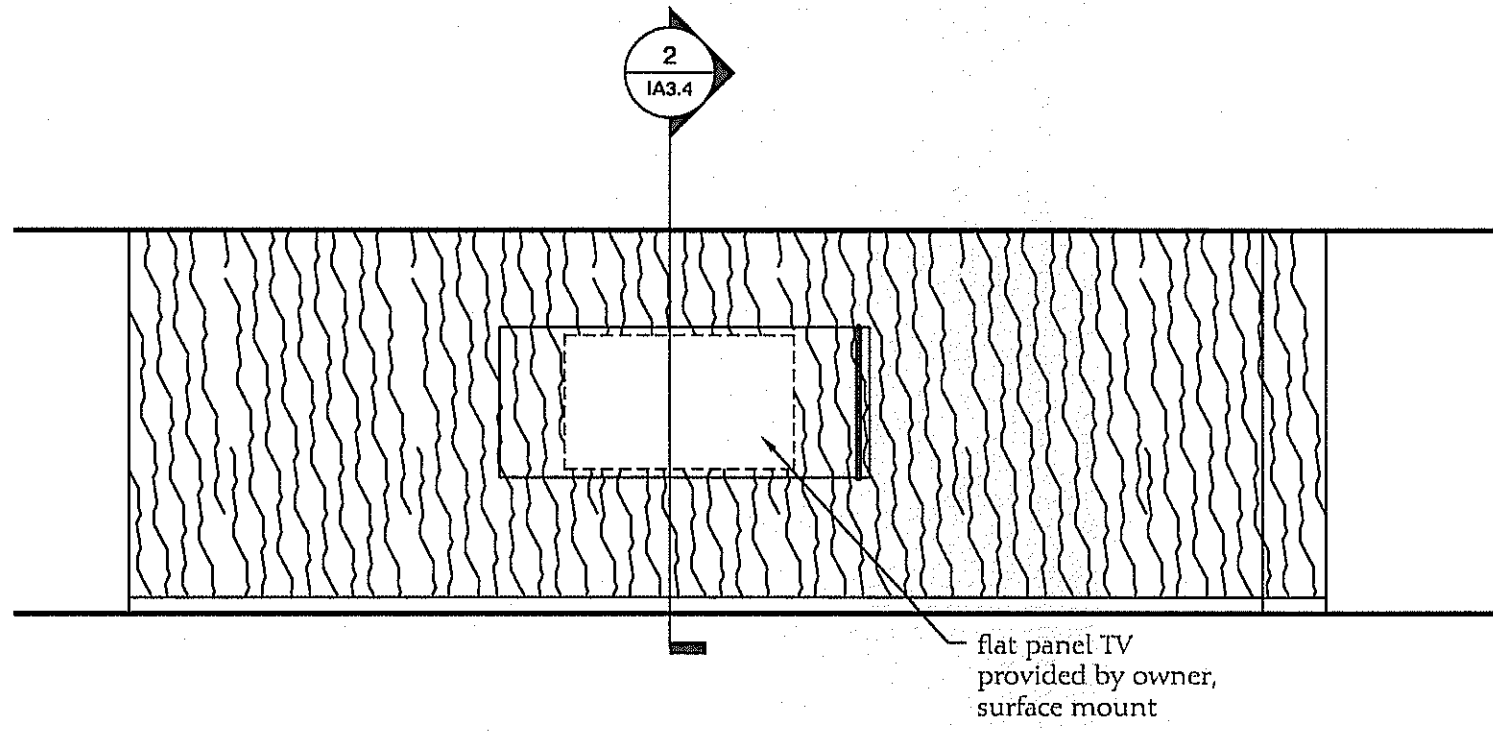


01 Elevation - Upper Lounge T.V.


03 not used

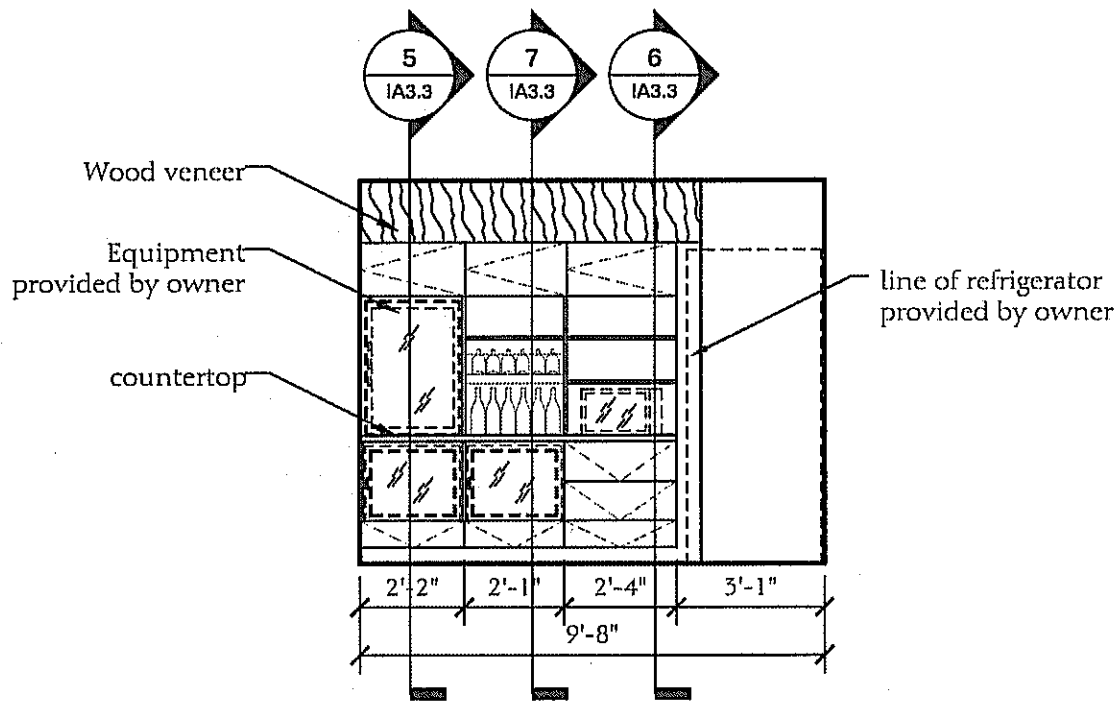


04 Elevation - The Market

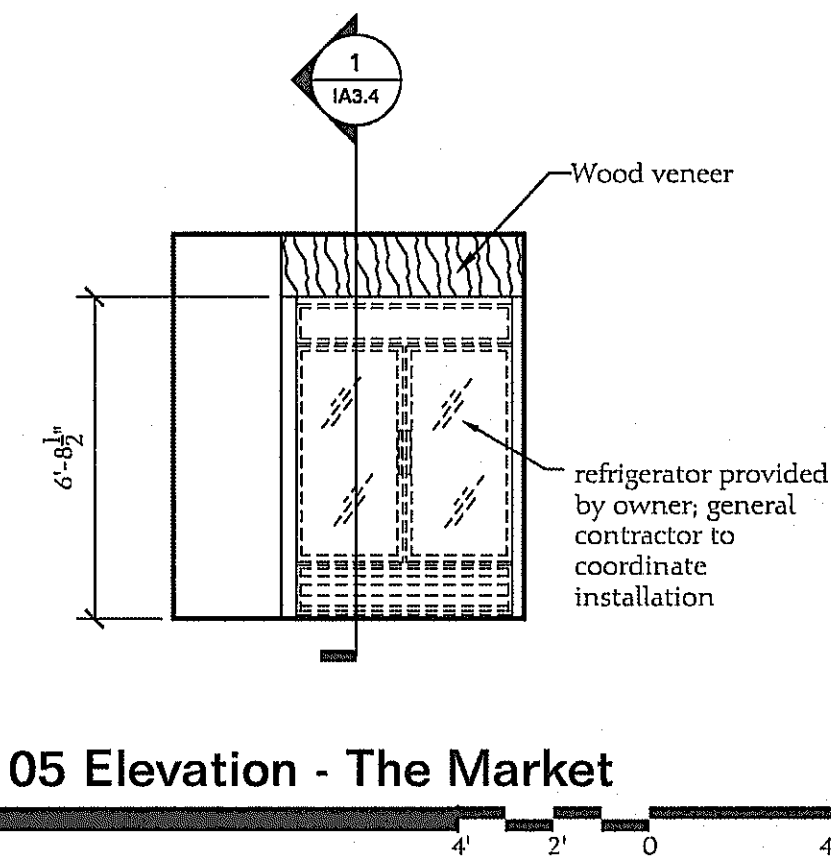


05 Elevation - The Market

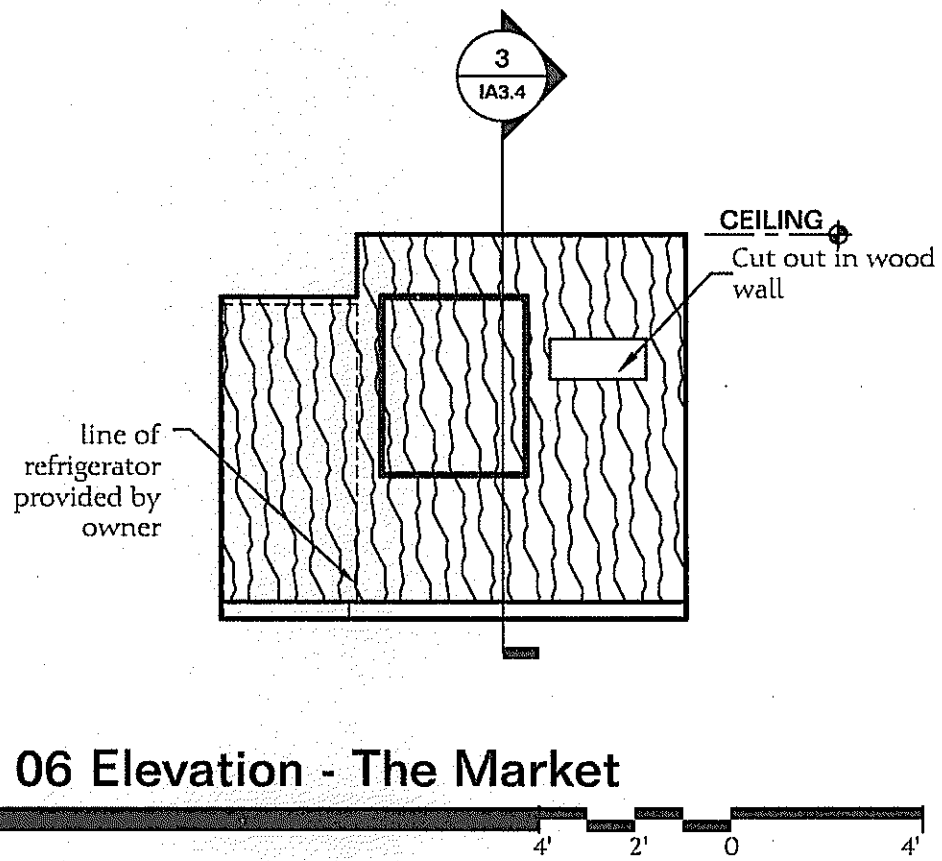


06 Elevation - The Market

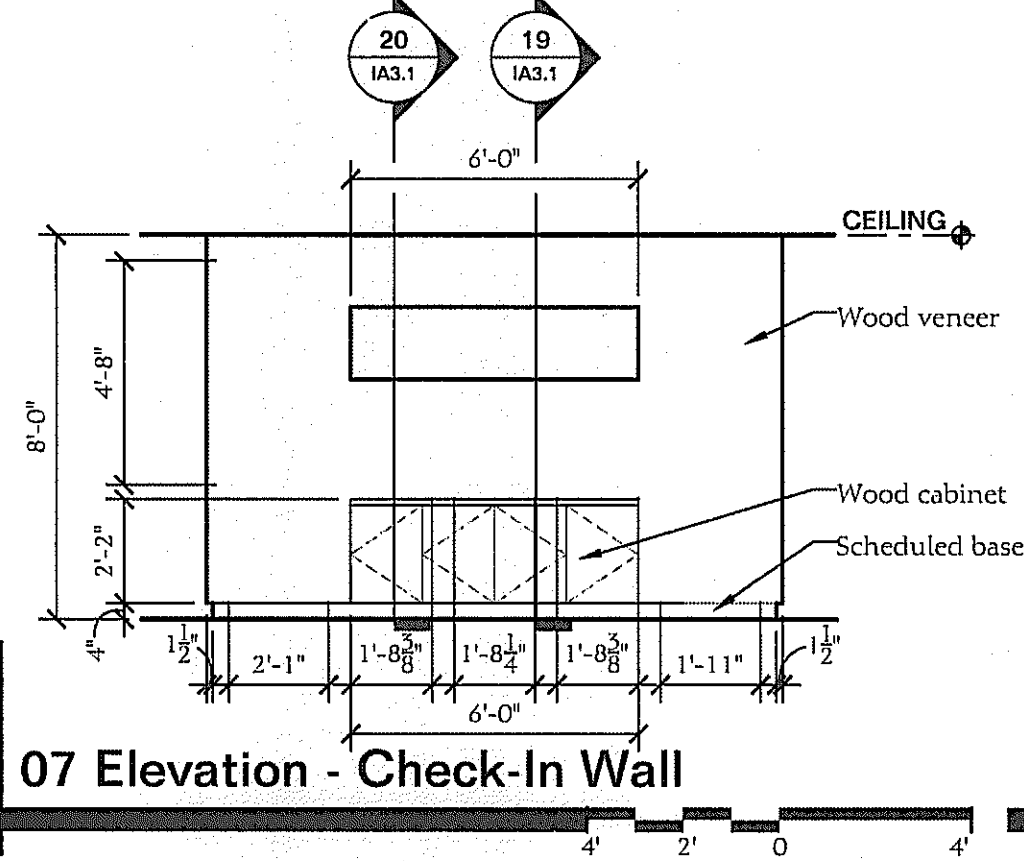


07 Elevation - Check-In Wall

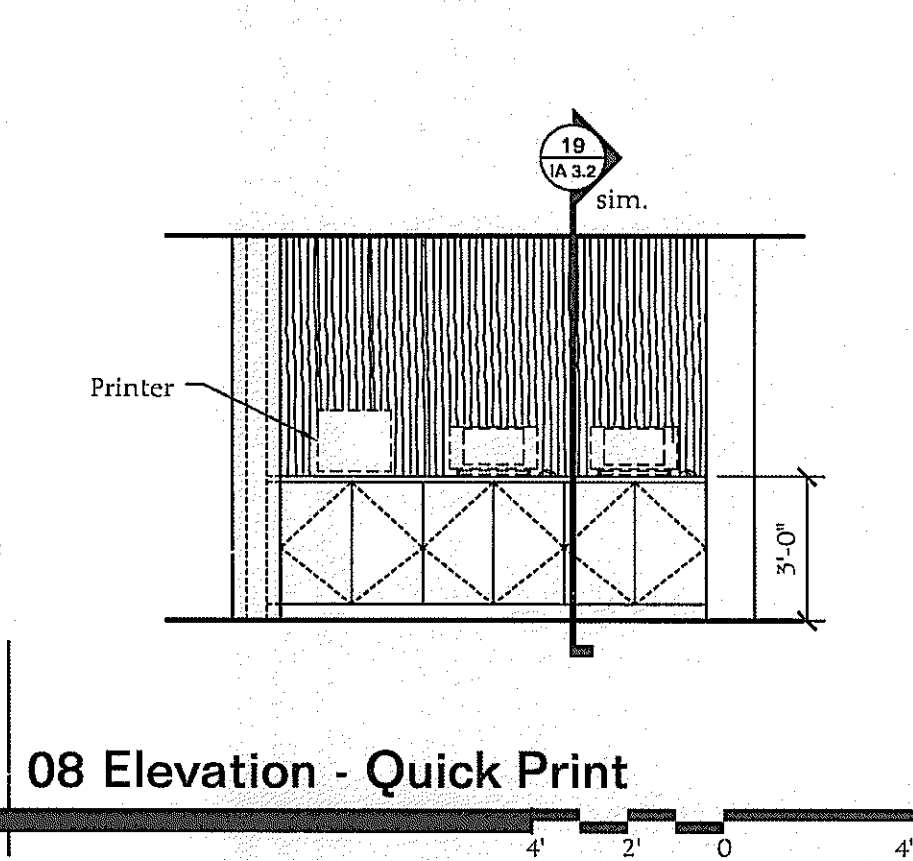


08 Elevation - Quick Print

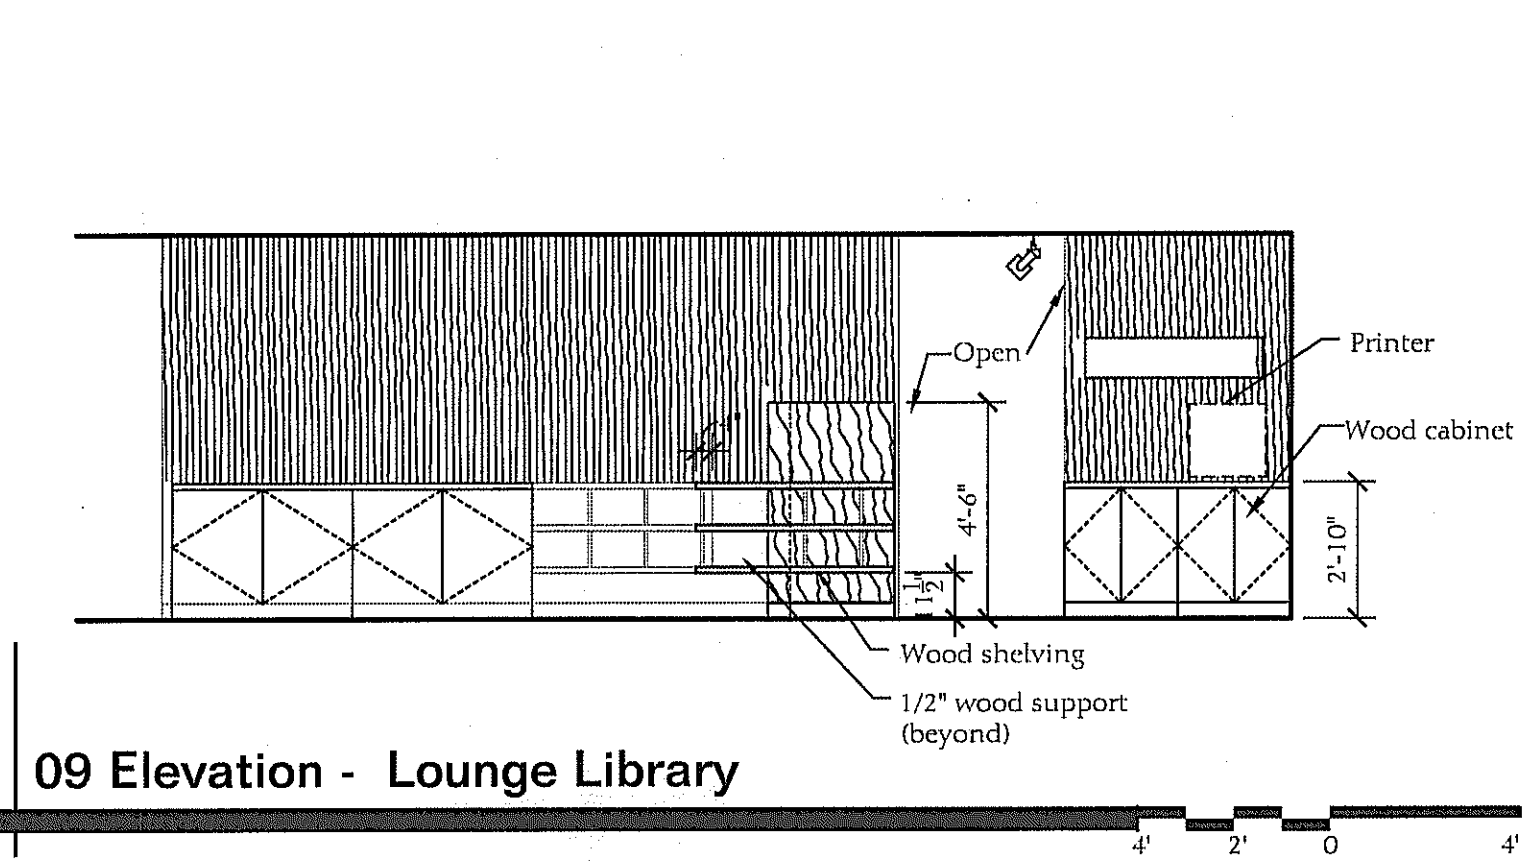


09 Elevation - Lounge Library

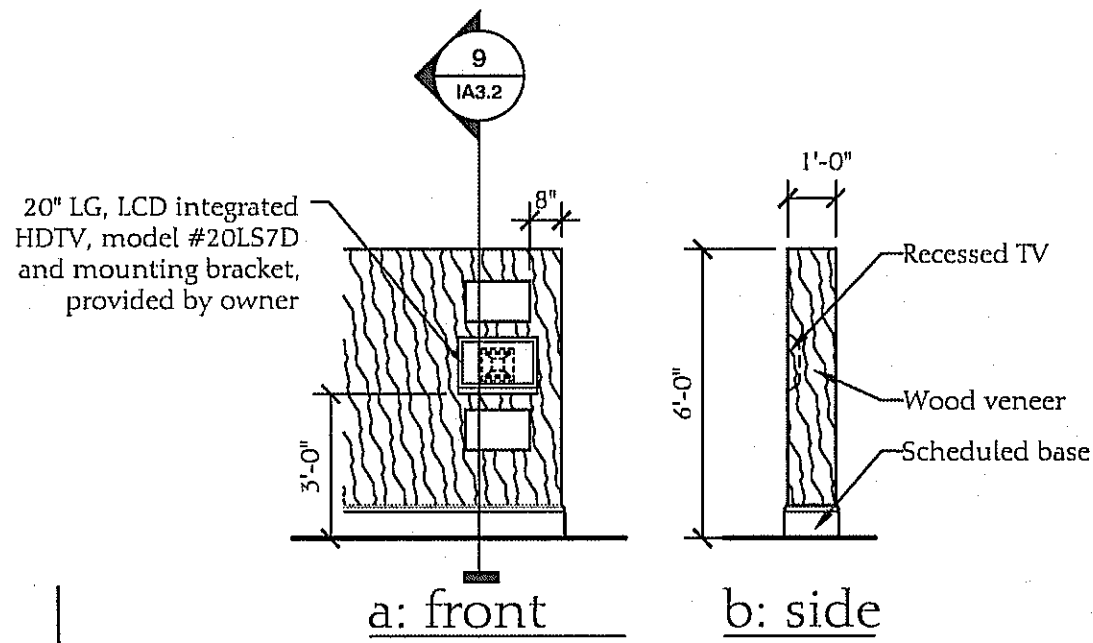

11 Elevation - Cafe Window Lounge TV's

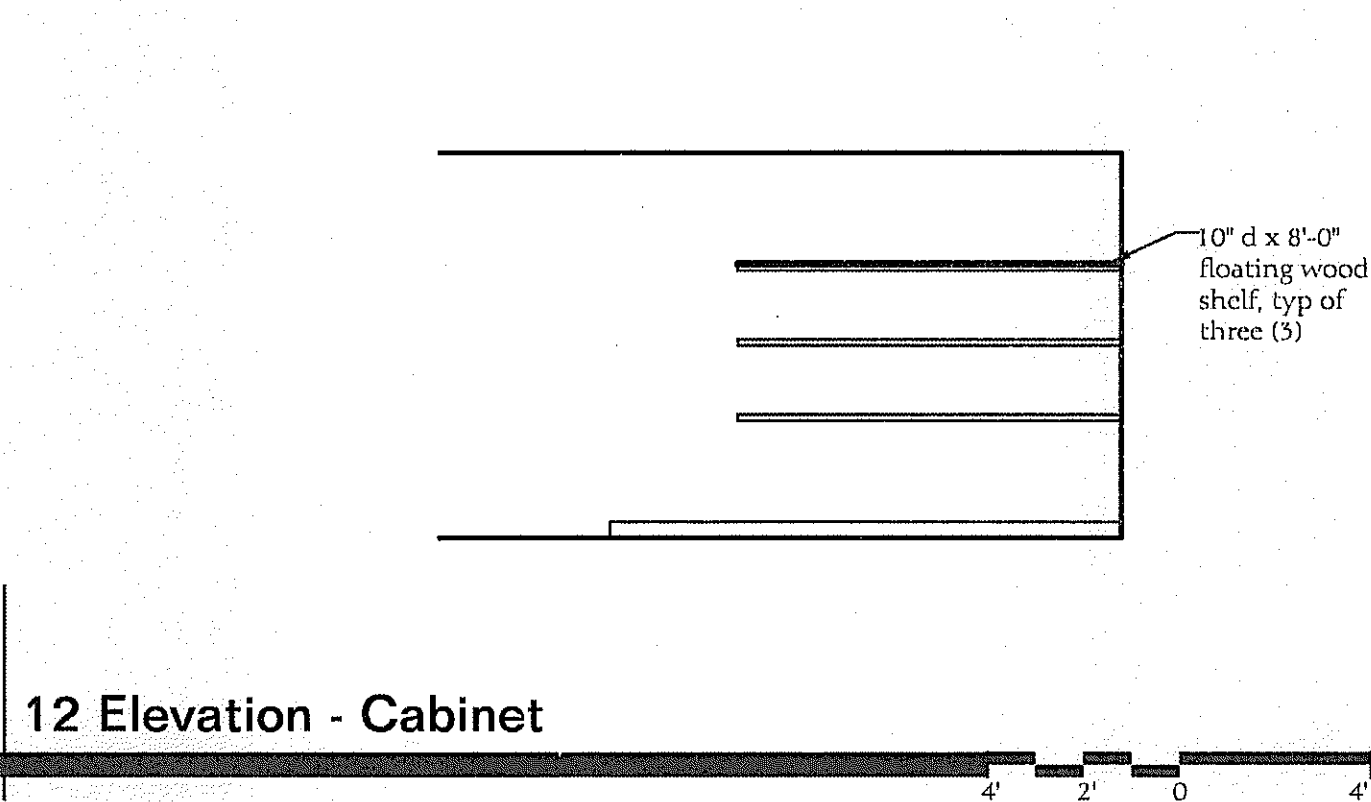

12 Elevation - Cabinet

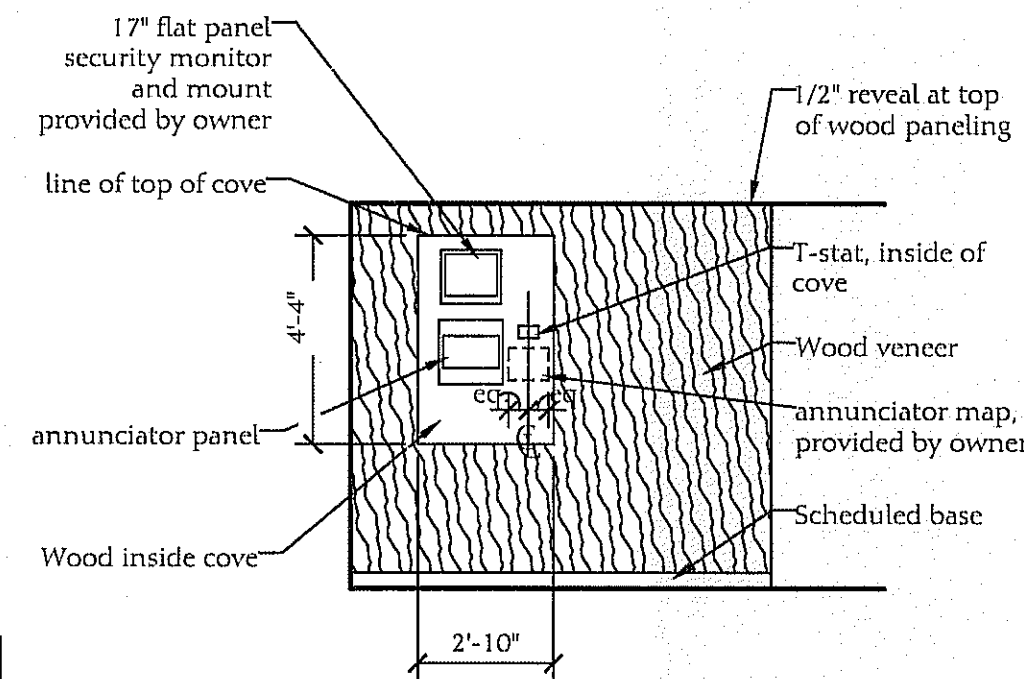

14 Elevation - Annunciator Panel

15 not used

16 not used

17 not used

COPYRIGHT BY LLW ARCHITECTS, INC.
WARNING: UNAUTHORIZED COPYING VIOLATES
U.S. COPYRIGHT LAWS AND WILL SUBJECT THE
VIOLATOR TO LEGAL PROSECUTION.

CONSULTANTS

STRUCTURAL:
S.K. INTERNATIONAL
(256) 852-3098

MECHANICAL:
HARRISON FRENCH
(479) 273-7780

PLUMBING
HARRISON FRENCH
(479) 273-7780

ELECTRICAL:
HARRISON FRENCH
(479) 273-7780

SEAL



VICKSBURG,
MISSISSIPPI

SHEET NAME

Interior Elevations
& Details

DATE
8/26/08

DRAWN BY

CHECKED BY

FILE NAME

SCALE
As Noted

PROJECT NO.
1505

DRAWING

IA2.2