



803 S. MOUNT MORIAH
SUITE 100B
MEMPHIS, TN 38117
(901) 683-7175 p.
(901) 683-2385 f.
llw@llwarchitects.com

NO.	ISSUED	DATE

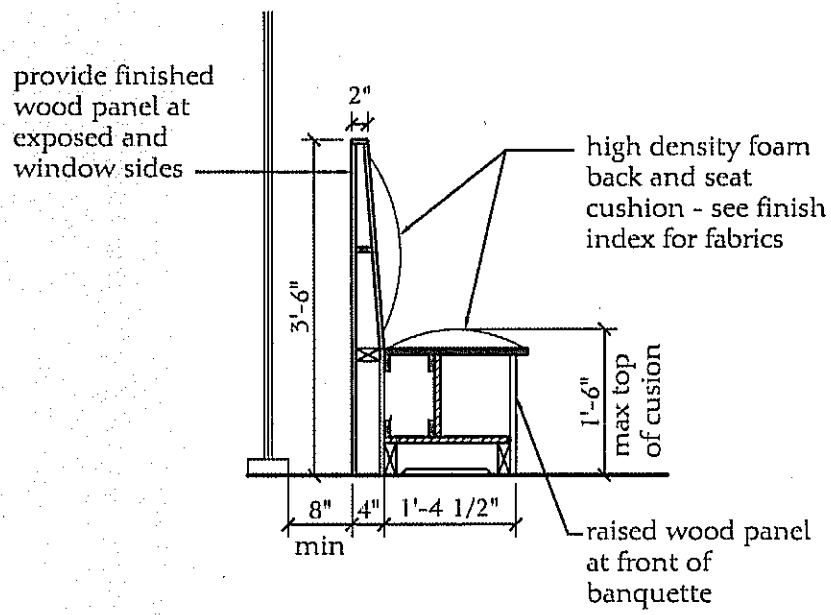


01 Not Used


02 Detail - Media Booth Banquette

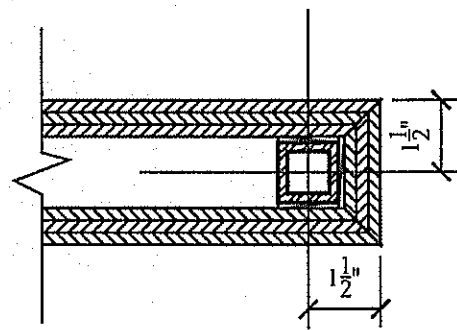

04 Detail - Business Center Table

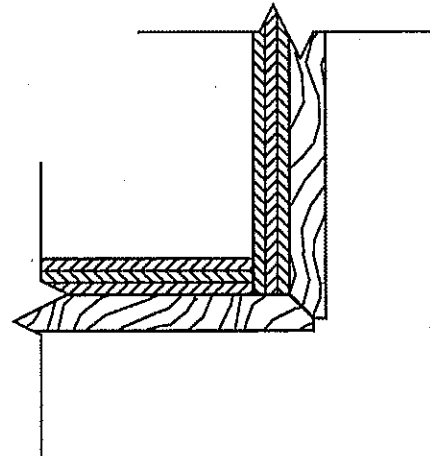


05 Detail - Typical Wall Panel Corner

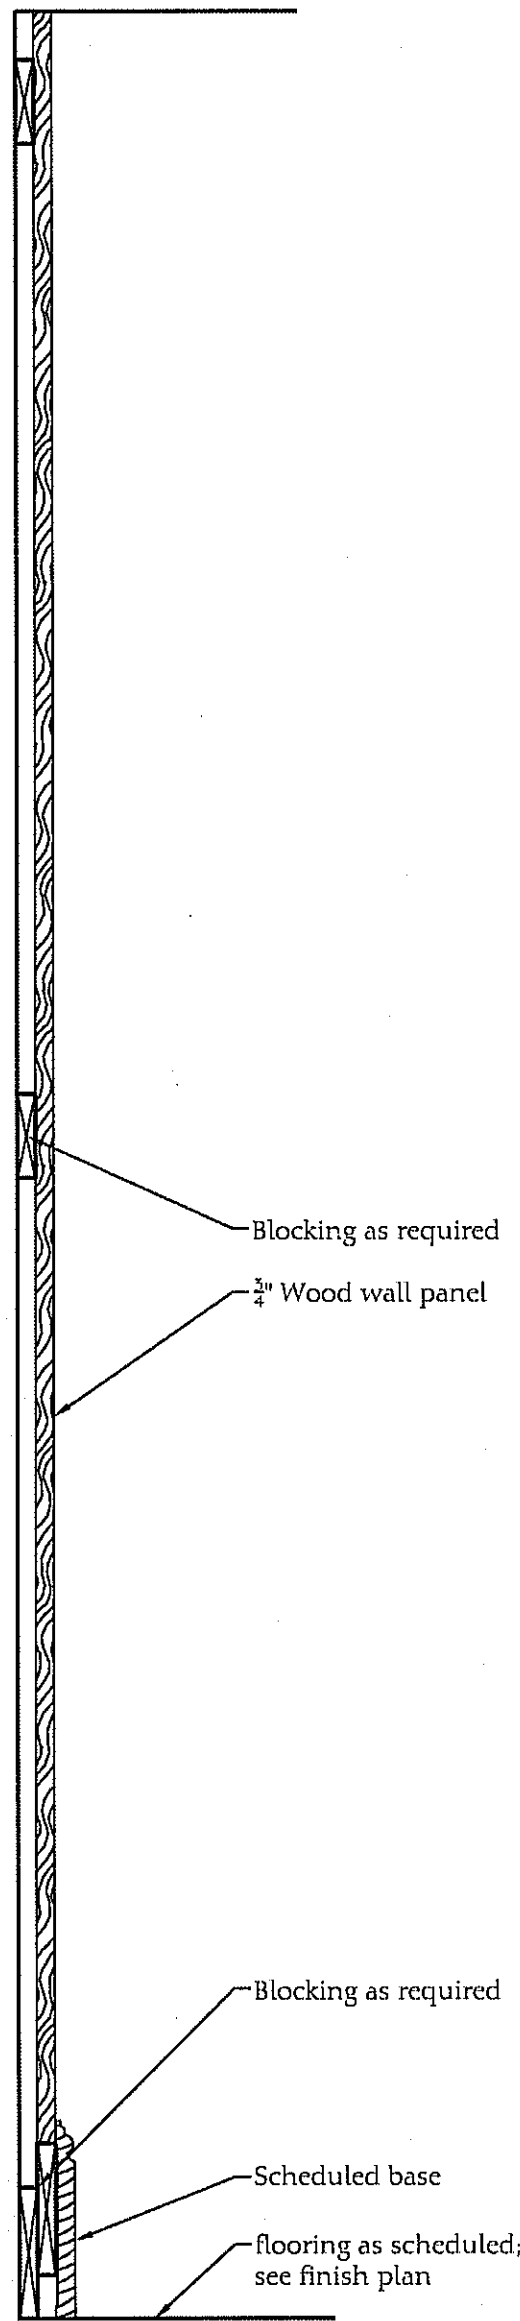


16 Not Used

18 Detail - Typical Wood Wall

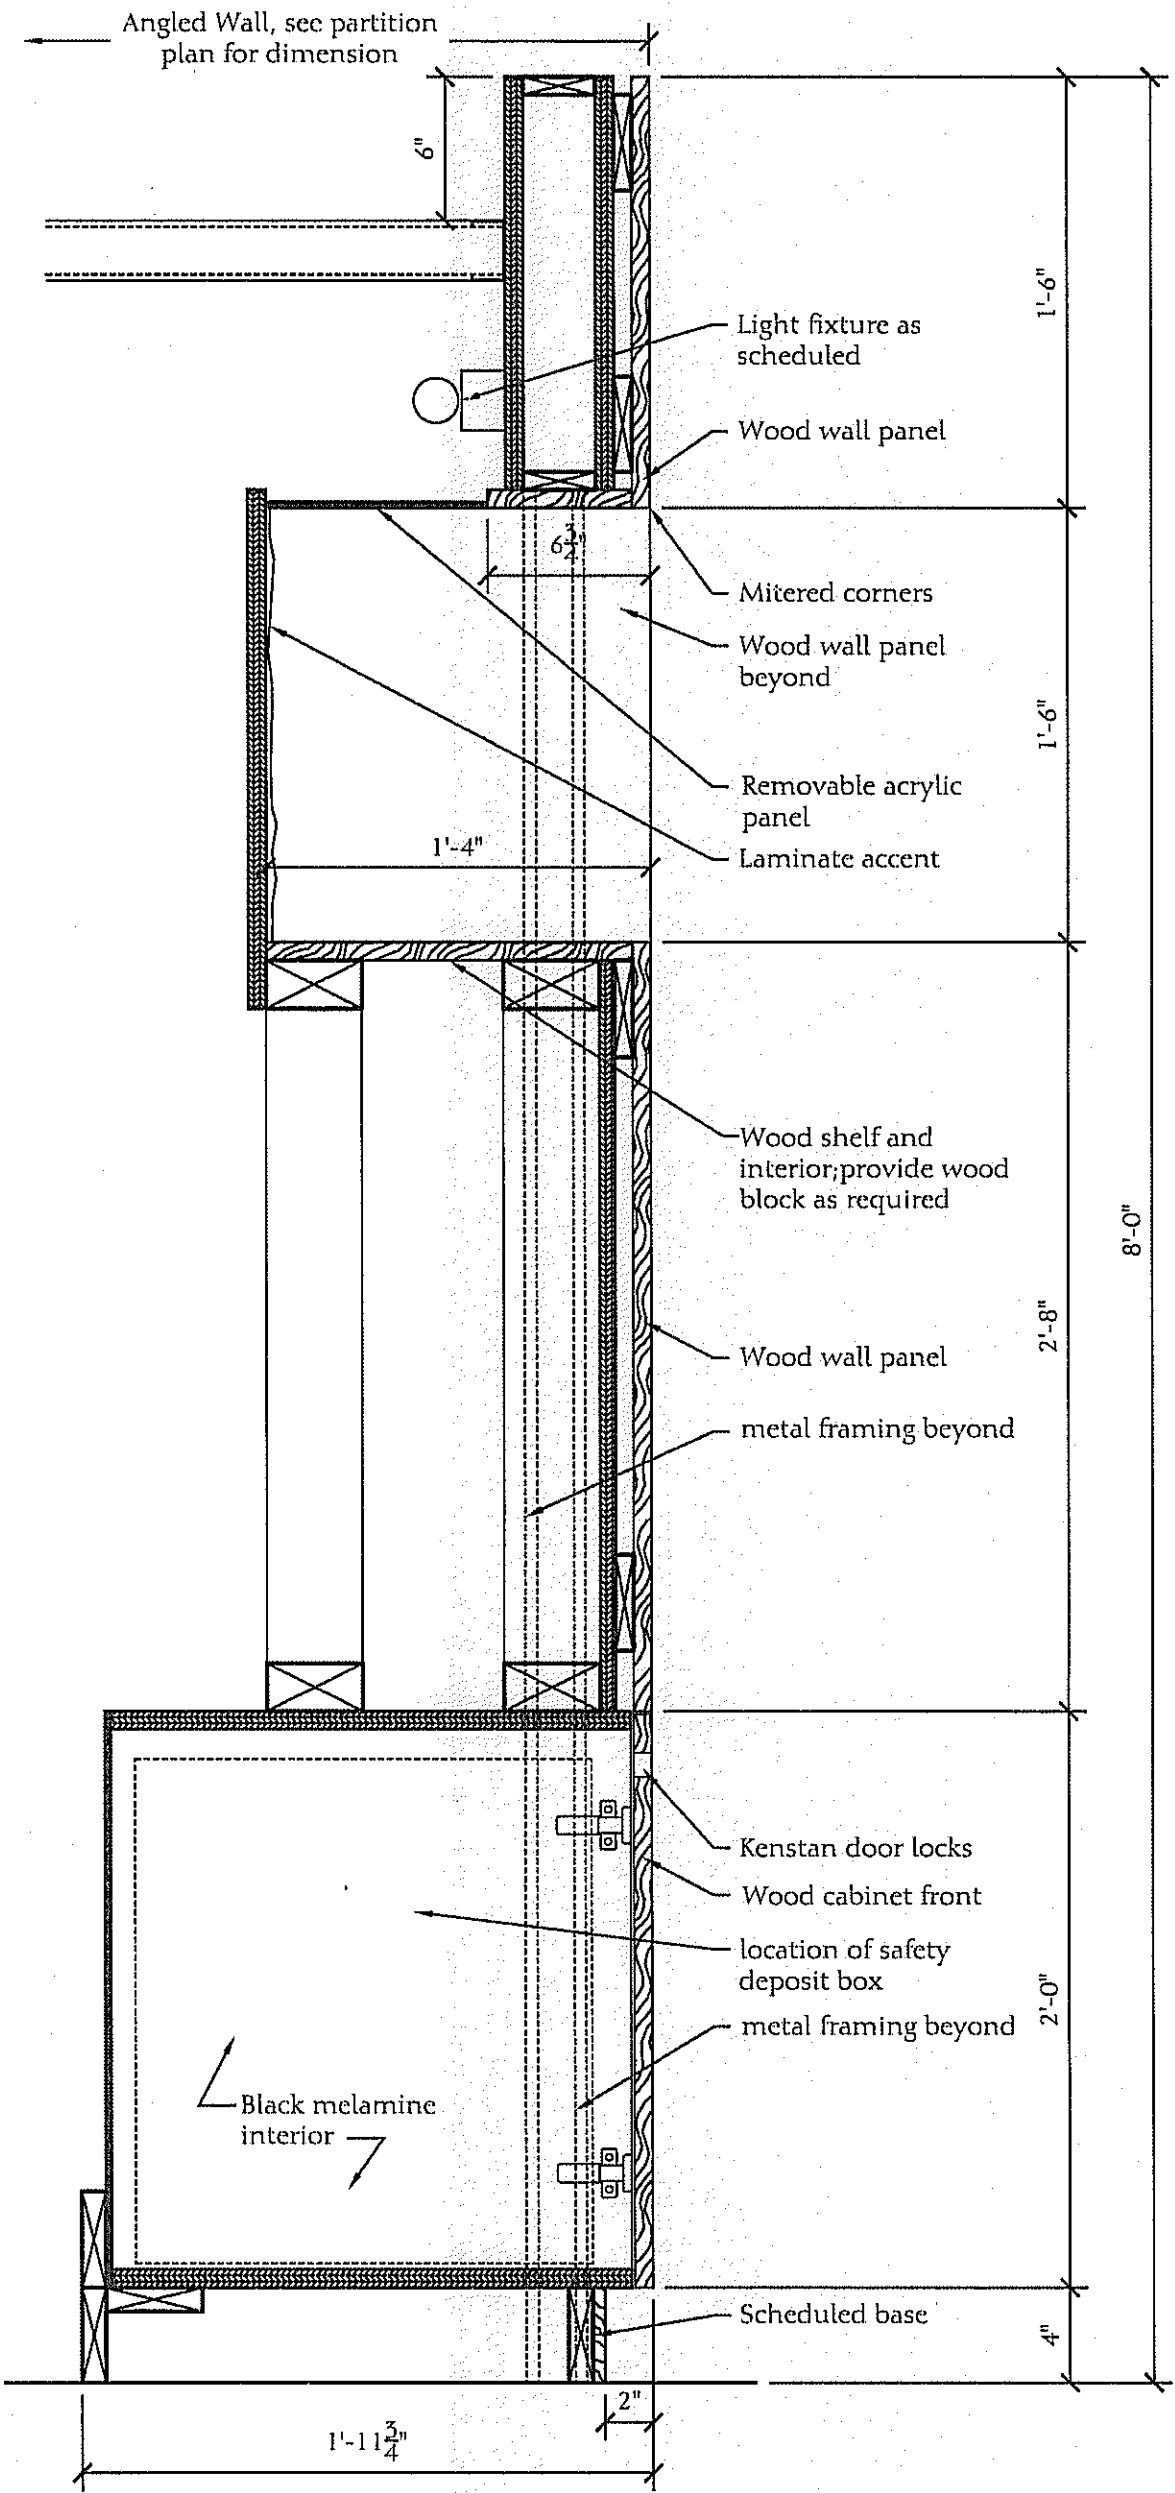

19 Detail - Check-In Wall Cabinet

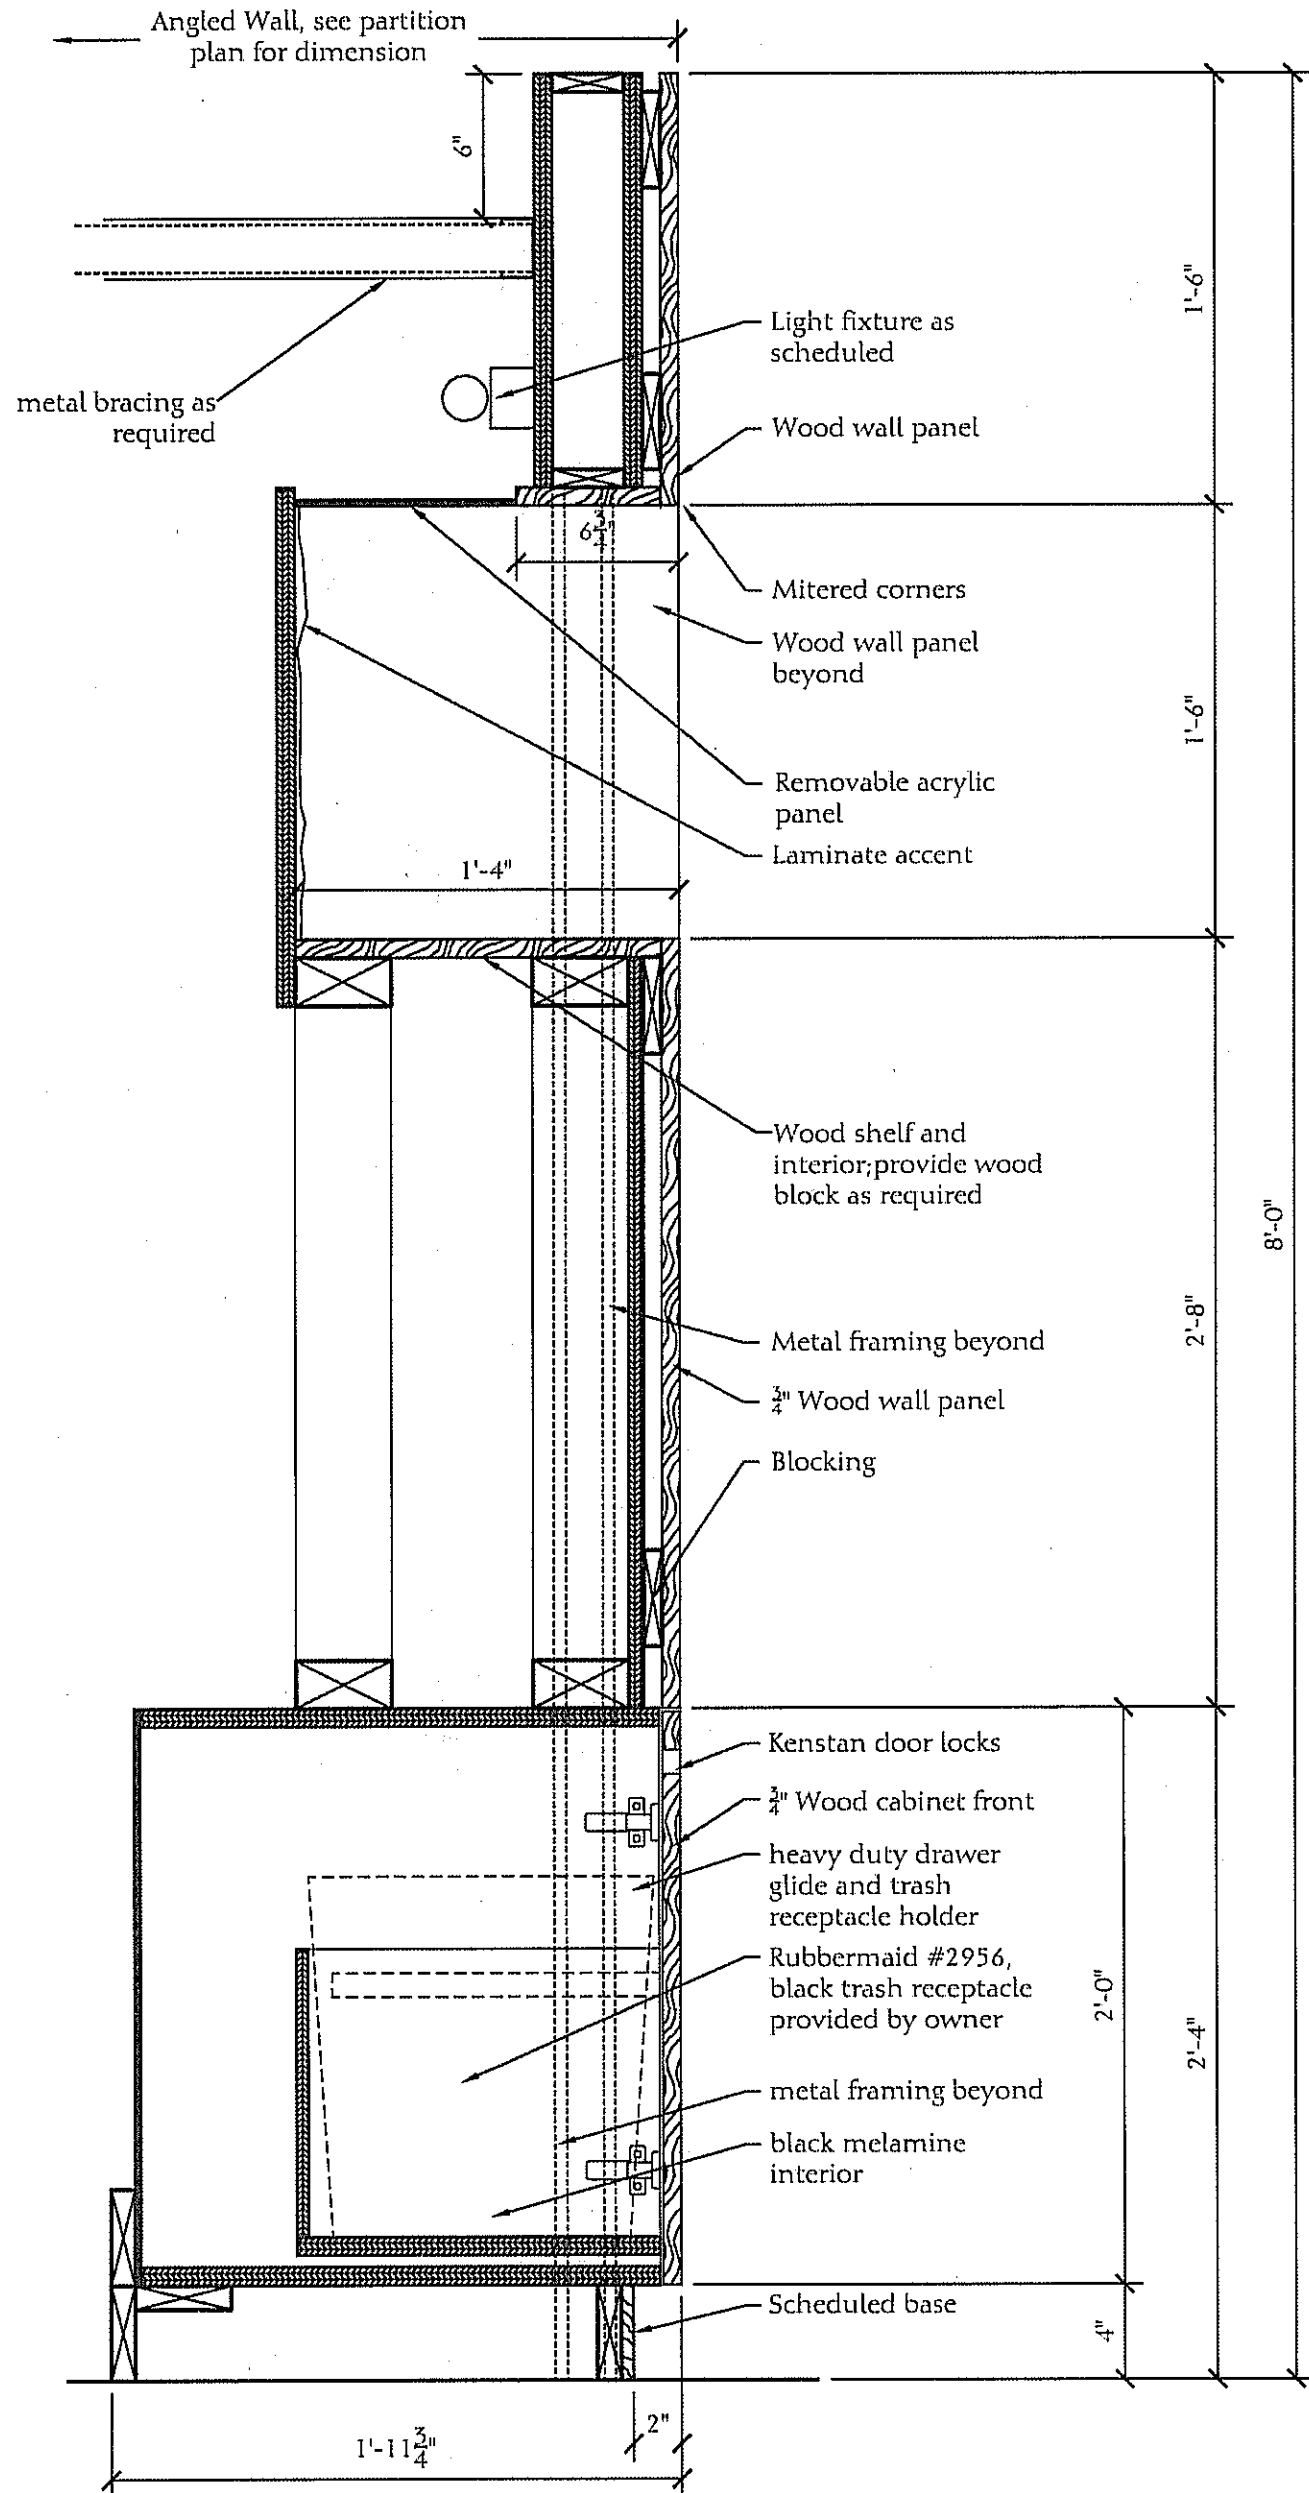

20 Detail - Check-In Wall Trash

COPYRIGHT BY LLW ARCHITECTS, INC.
WARNING: UNAUTHORIZED COPYING VIOLATES
U.S. COPYRIGHT LAWS AND WILL SUBJECT THE
VIOLATOR TO LEGAL PROSECUTION.

CONSULTANTS

STRUCTURAL:
S.K. INTERNATIONAL
(256) 852-3098

MECHANICAL:
HARRISON FRENCH
(479) 273-7780

PLUMBING
HARRISON FRENCH
(479) 273-7780

ELECTRICAL:
HARRISON FRENCH
(479) 273-7780

SEAL



VICKSBURG,
MISSISSIPPI

SHEET NAME

Interior Details

DATE
8/26/08

DRAWN BY

CHECKED BY

FILE NAME

SCALE
As Noted

PROJECT NO.
1505

DRAWING

IA3.1