



803 S. MOUNT MORIAH  
SUITE 100B  
MEMPHIS, TN 38117  
(901) 683-7175 p.  
(901) 683-2385 f.  
llw@llwarchitects.com

NO.	ISSUED	DATE

COPYRIGHT BY LLW ARCHITECTS, INC.  
WARNING: UNAUTHORIZED COPYING VIOLATES  
U.S. COPYRIGHT LAWS AND WILL SUBJECT THE  
VIOLATOR TO LEGAL PROSECUTION.

CONSULTANTS

STRUCTURAL:  
S.K. INTERNATIONAL  
(256) 852-3098

MECHANICAL:  
HARRISON FRENCH  
(479) 273-7780

PLUMBING  
HARRISON FRENCH  
(479) 273-7780

ELECTRICAL:  
HARRISON FRENCH  
(479) 273-7780

SEAL



VICKSBURG,  
MISSISSIPPI

SHEET NAME

Interior Details

DATE  
8/26/08

DRAWN BY


CHECKED BY

FILE NAME

SCALE  
As Noted


PROJECT NO.  
1505

DRAWING

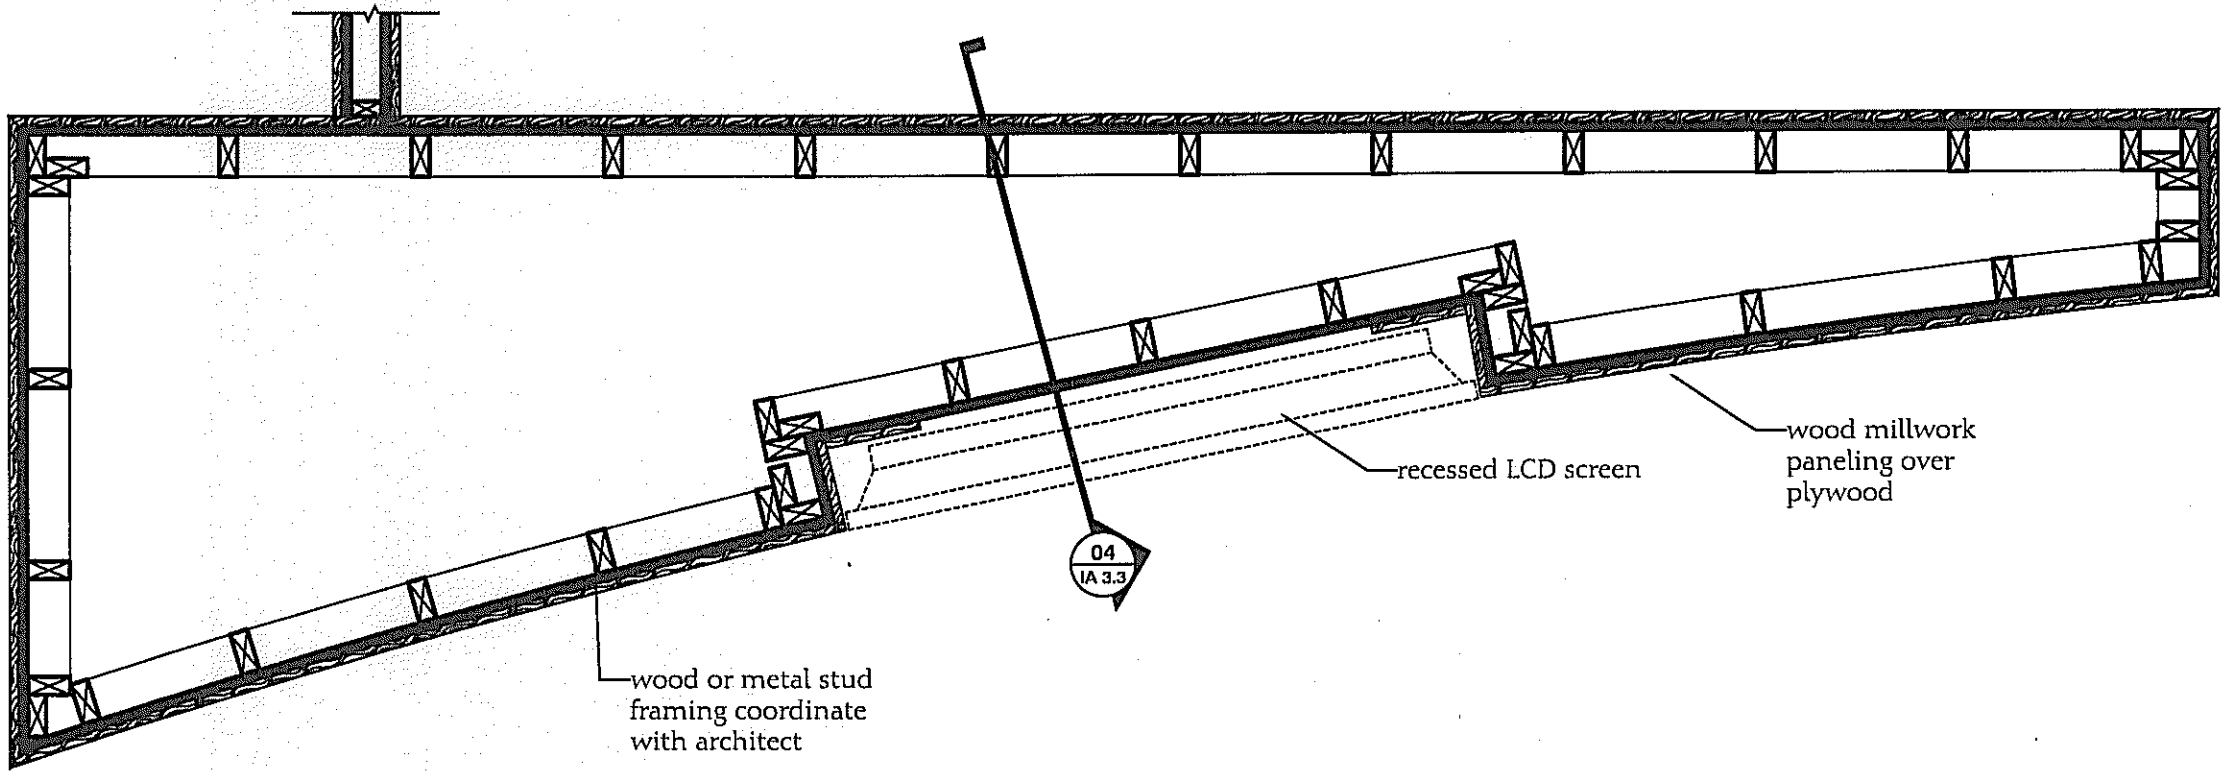


03 Plan Detail - The Go Board


01 Not Used

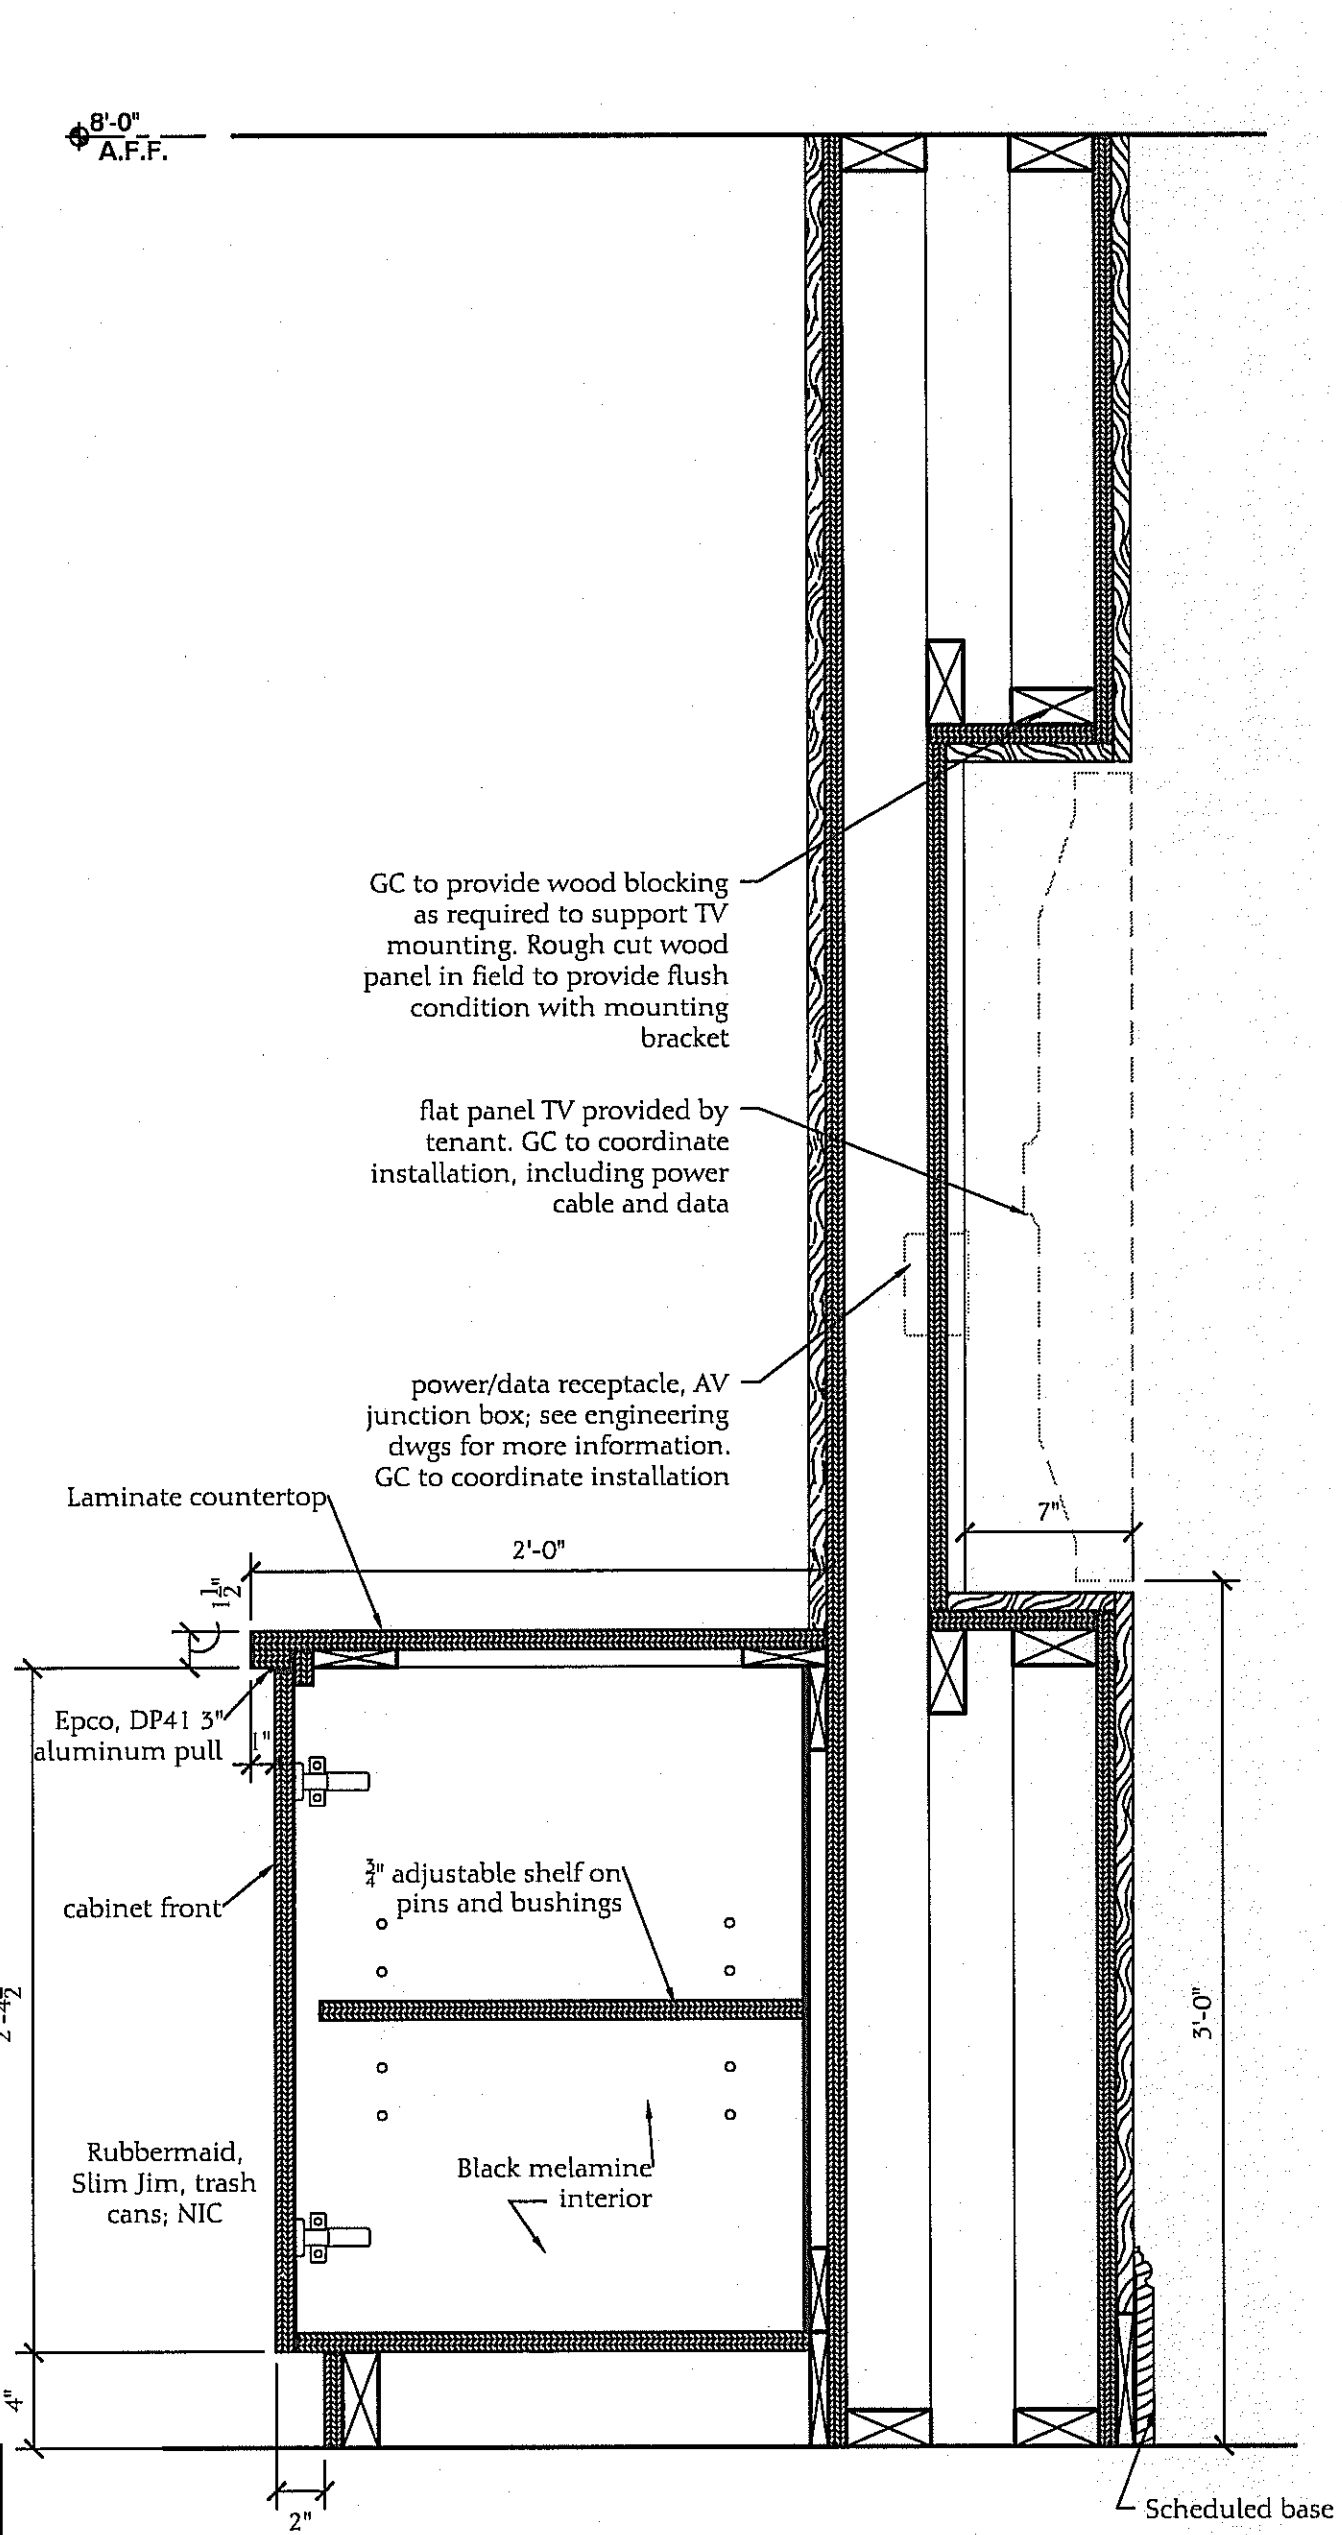


04 Detail - The Go Board

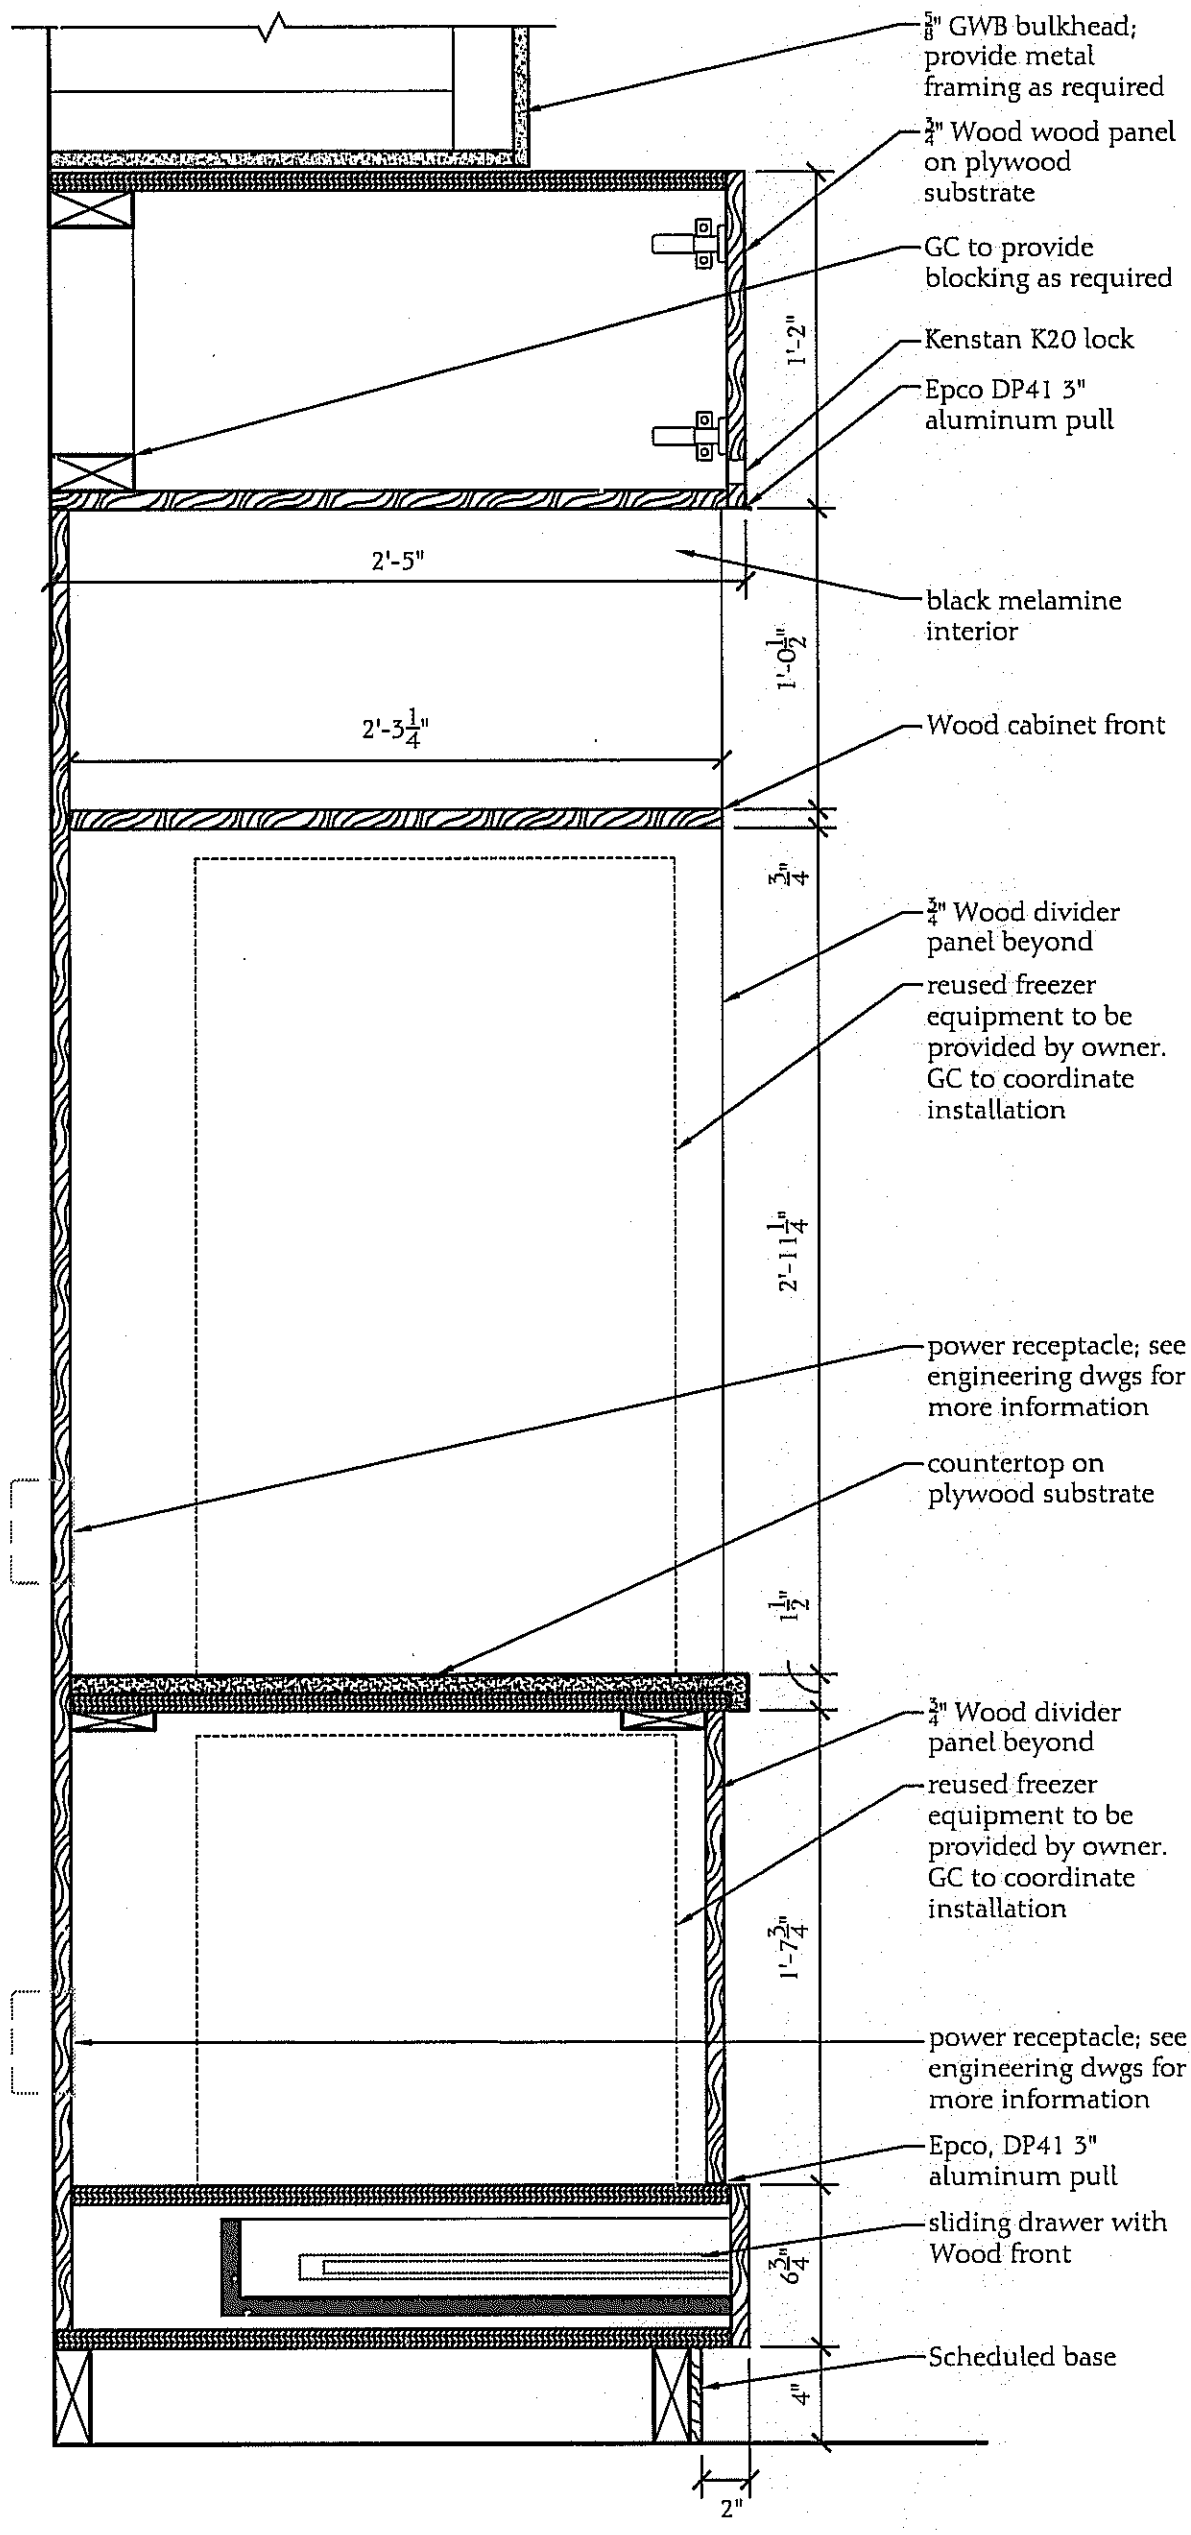

05 Detail - The Market

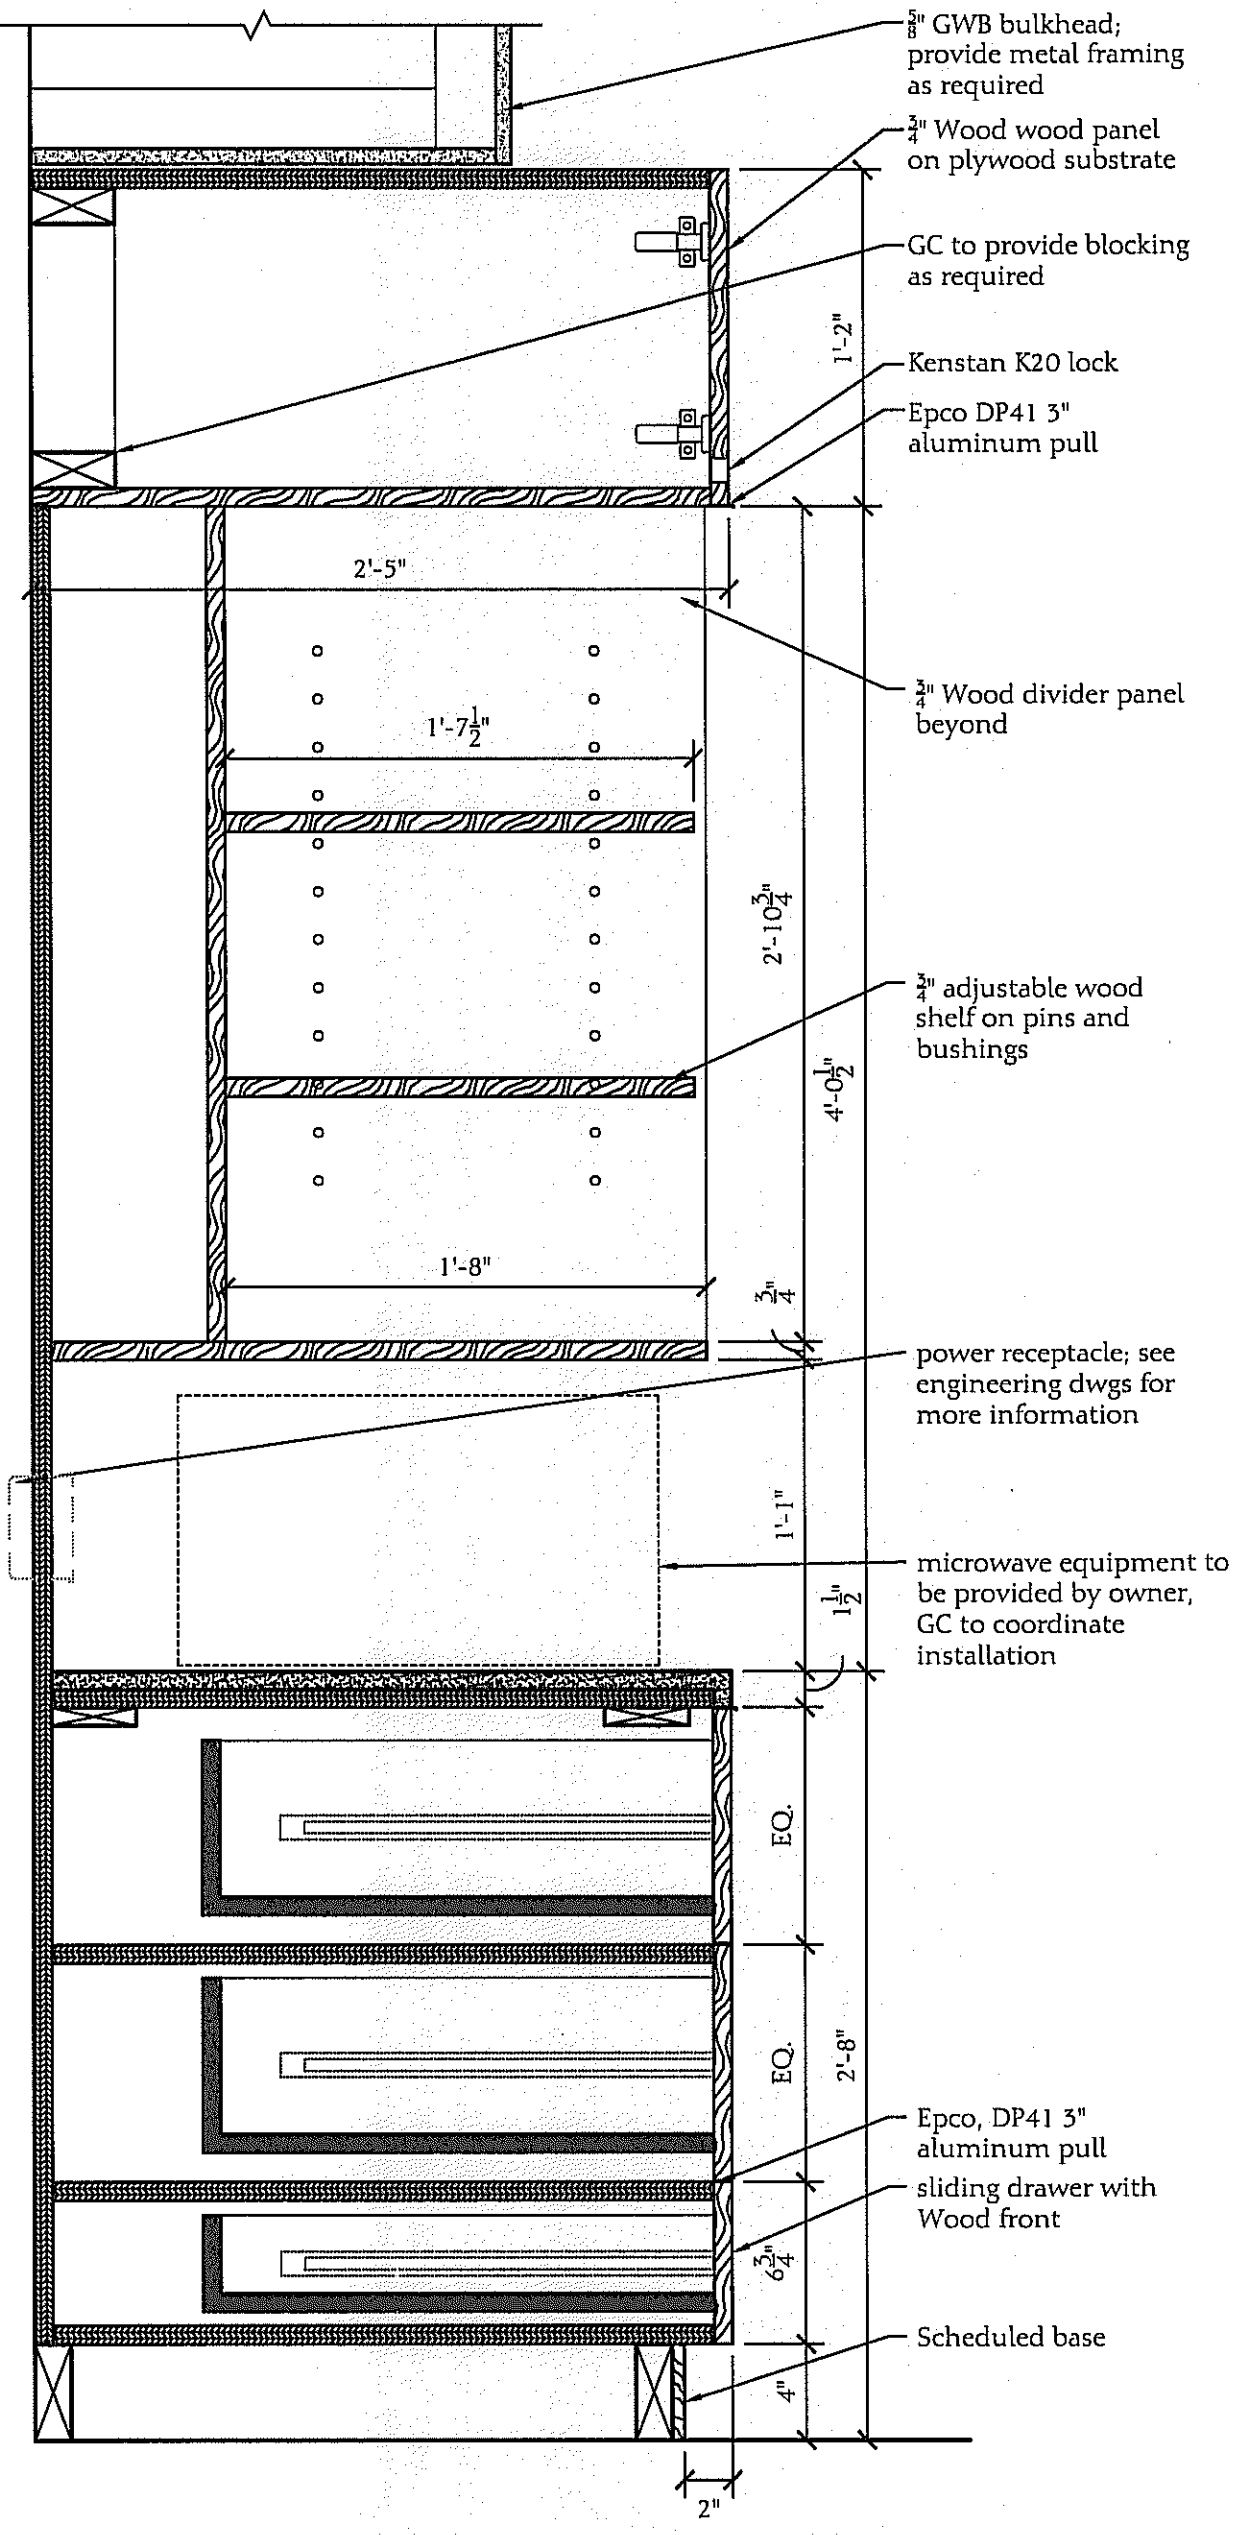

06 Detail - The Market

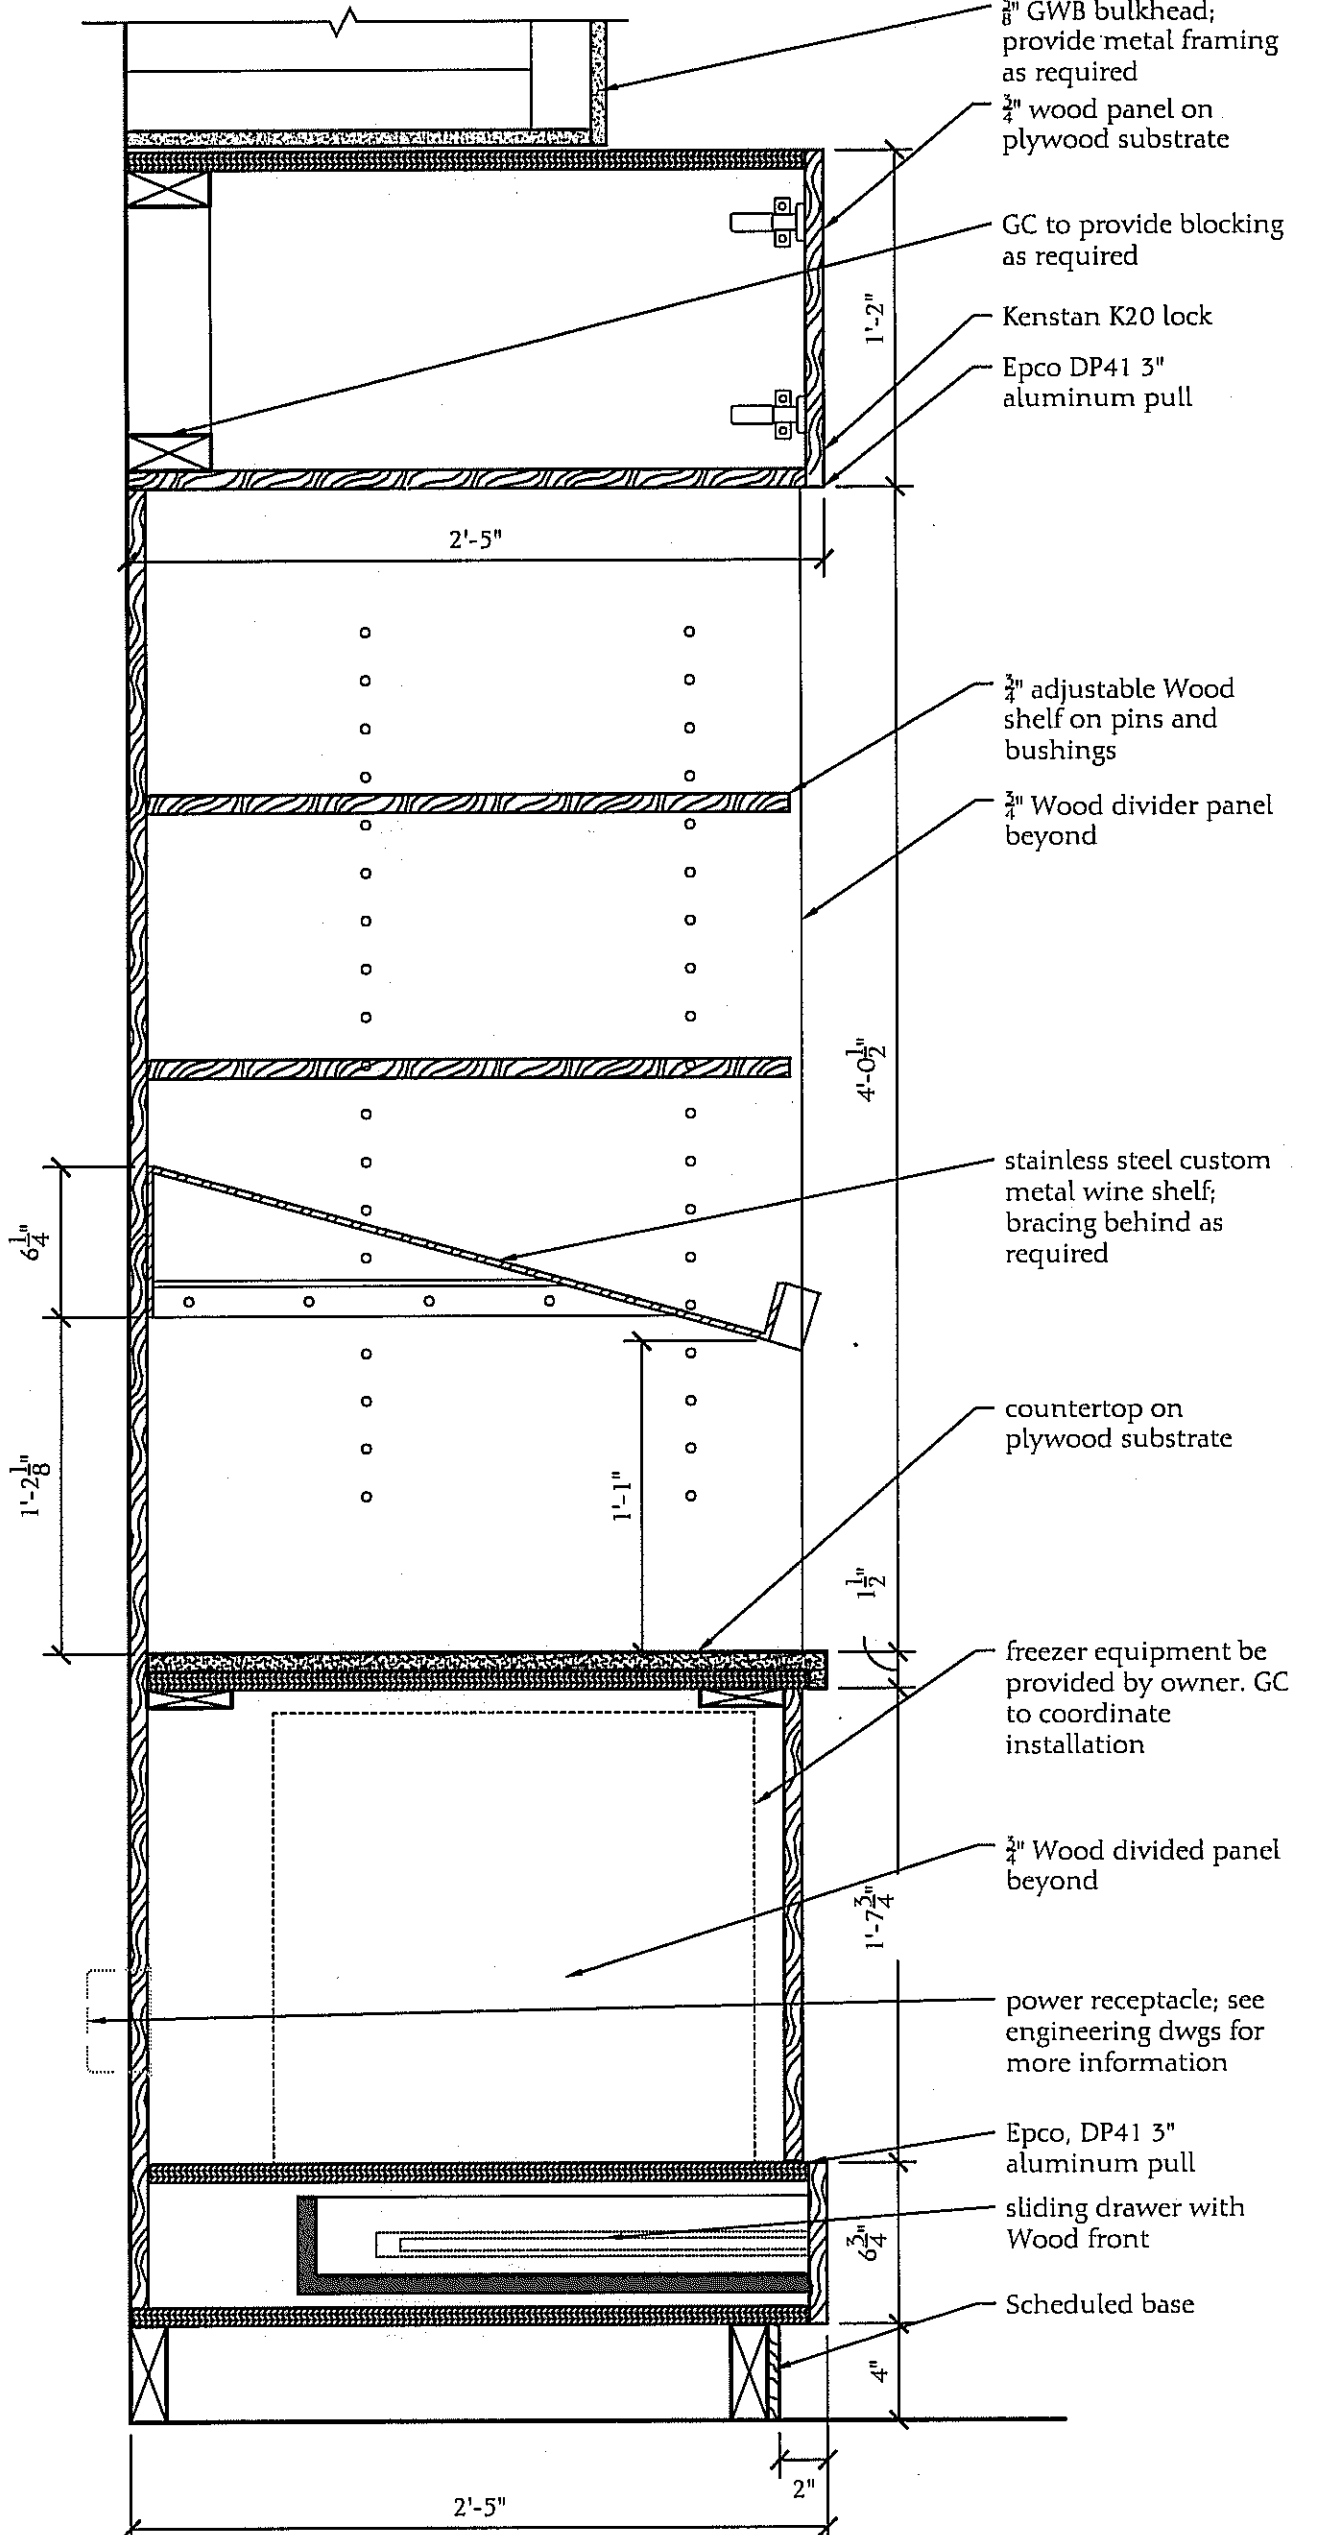

07 Detail - The Market