

803 S. MOUNT MORIAH
SUITE 100B
MEMPHIS, TN 38117
(901) 683-7175 p.
(901) 683-2385 f.
llw@lwarchitects.com

NO.	ISSUED	DATE

COPYRIGHT BY LLW ARCHITECTS, INC.
WARNING: UNAUTHORIZED COPYING VIOLATES
U.S. COPYRIGHT LAWS AND WILL SUBJECT THE
VIOLATOR TO LEGAL PROSECUTION.

CONSULTANTS

STRUCTURAL:
S.K. INTERNATIONAL
(256) 852-3098

MECHANICAL:
HARRISON FRENCH
(479) 273-7780

PLUMBING
HARRISON FRENCH
(479) 273-7780

ELECTRICAL:
HARRISON FRENCH
(479) 273-7780

SEAL



VICKSBURG,
MISSISSIPPI

SHEET NAME

Interior Details

DATE
8/26/08

DRAWN BY

CHECKED BY


FILE NAME

SCALE
As Noted


PROJECT NO.
1505

DRAWING


IA3.4

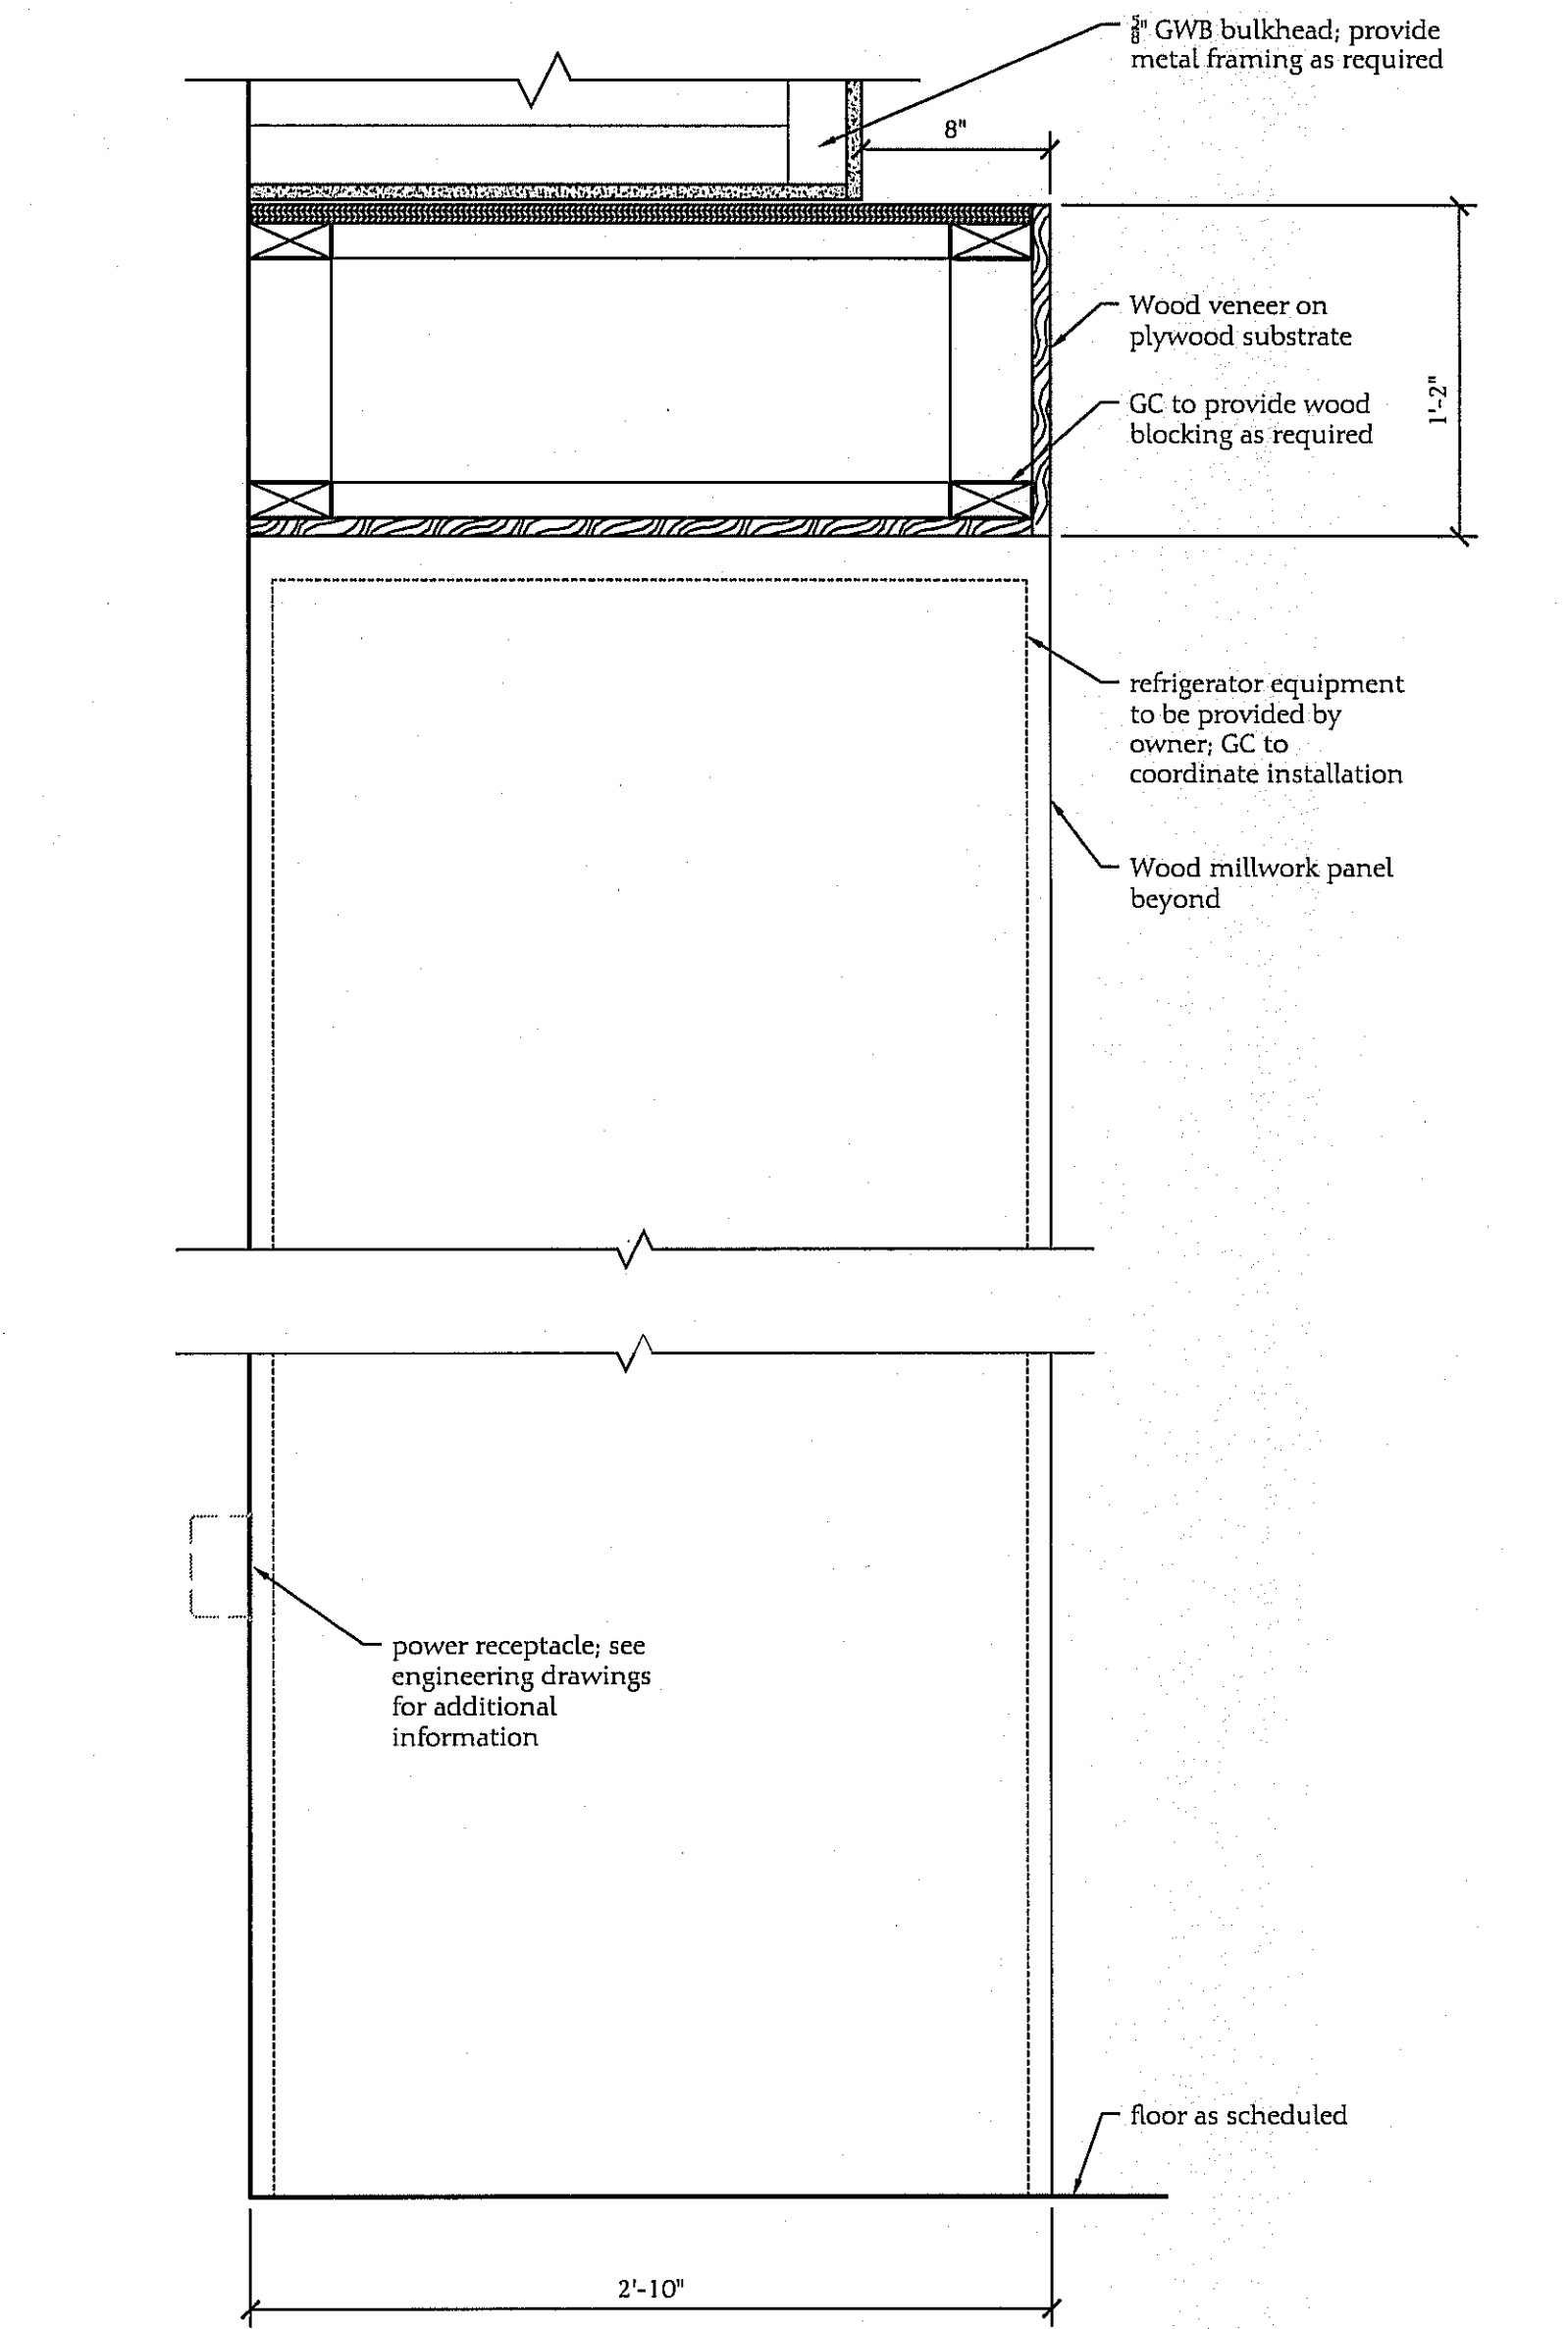

01 Detail - The Market Refrigerator

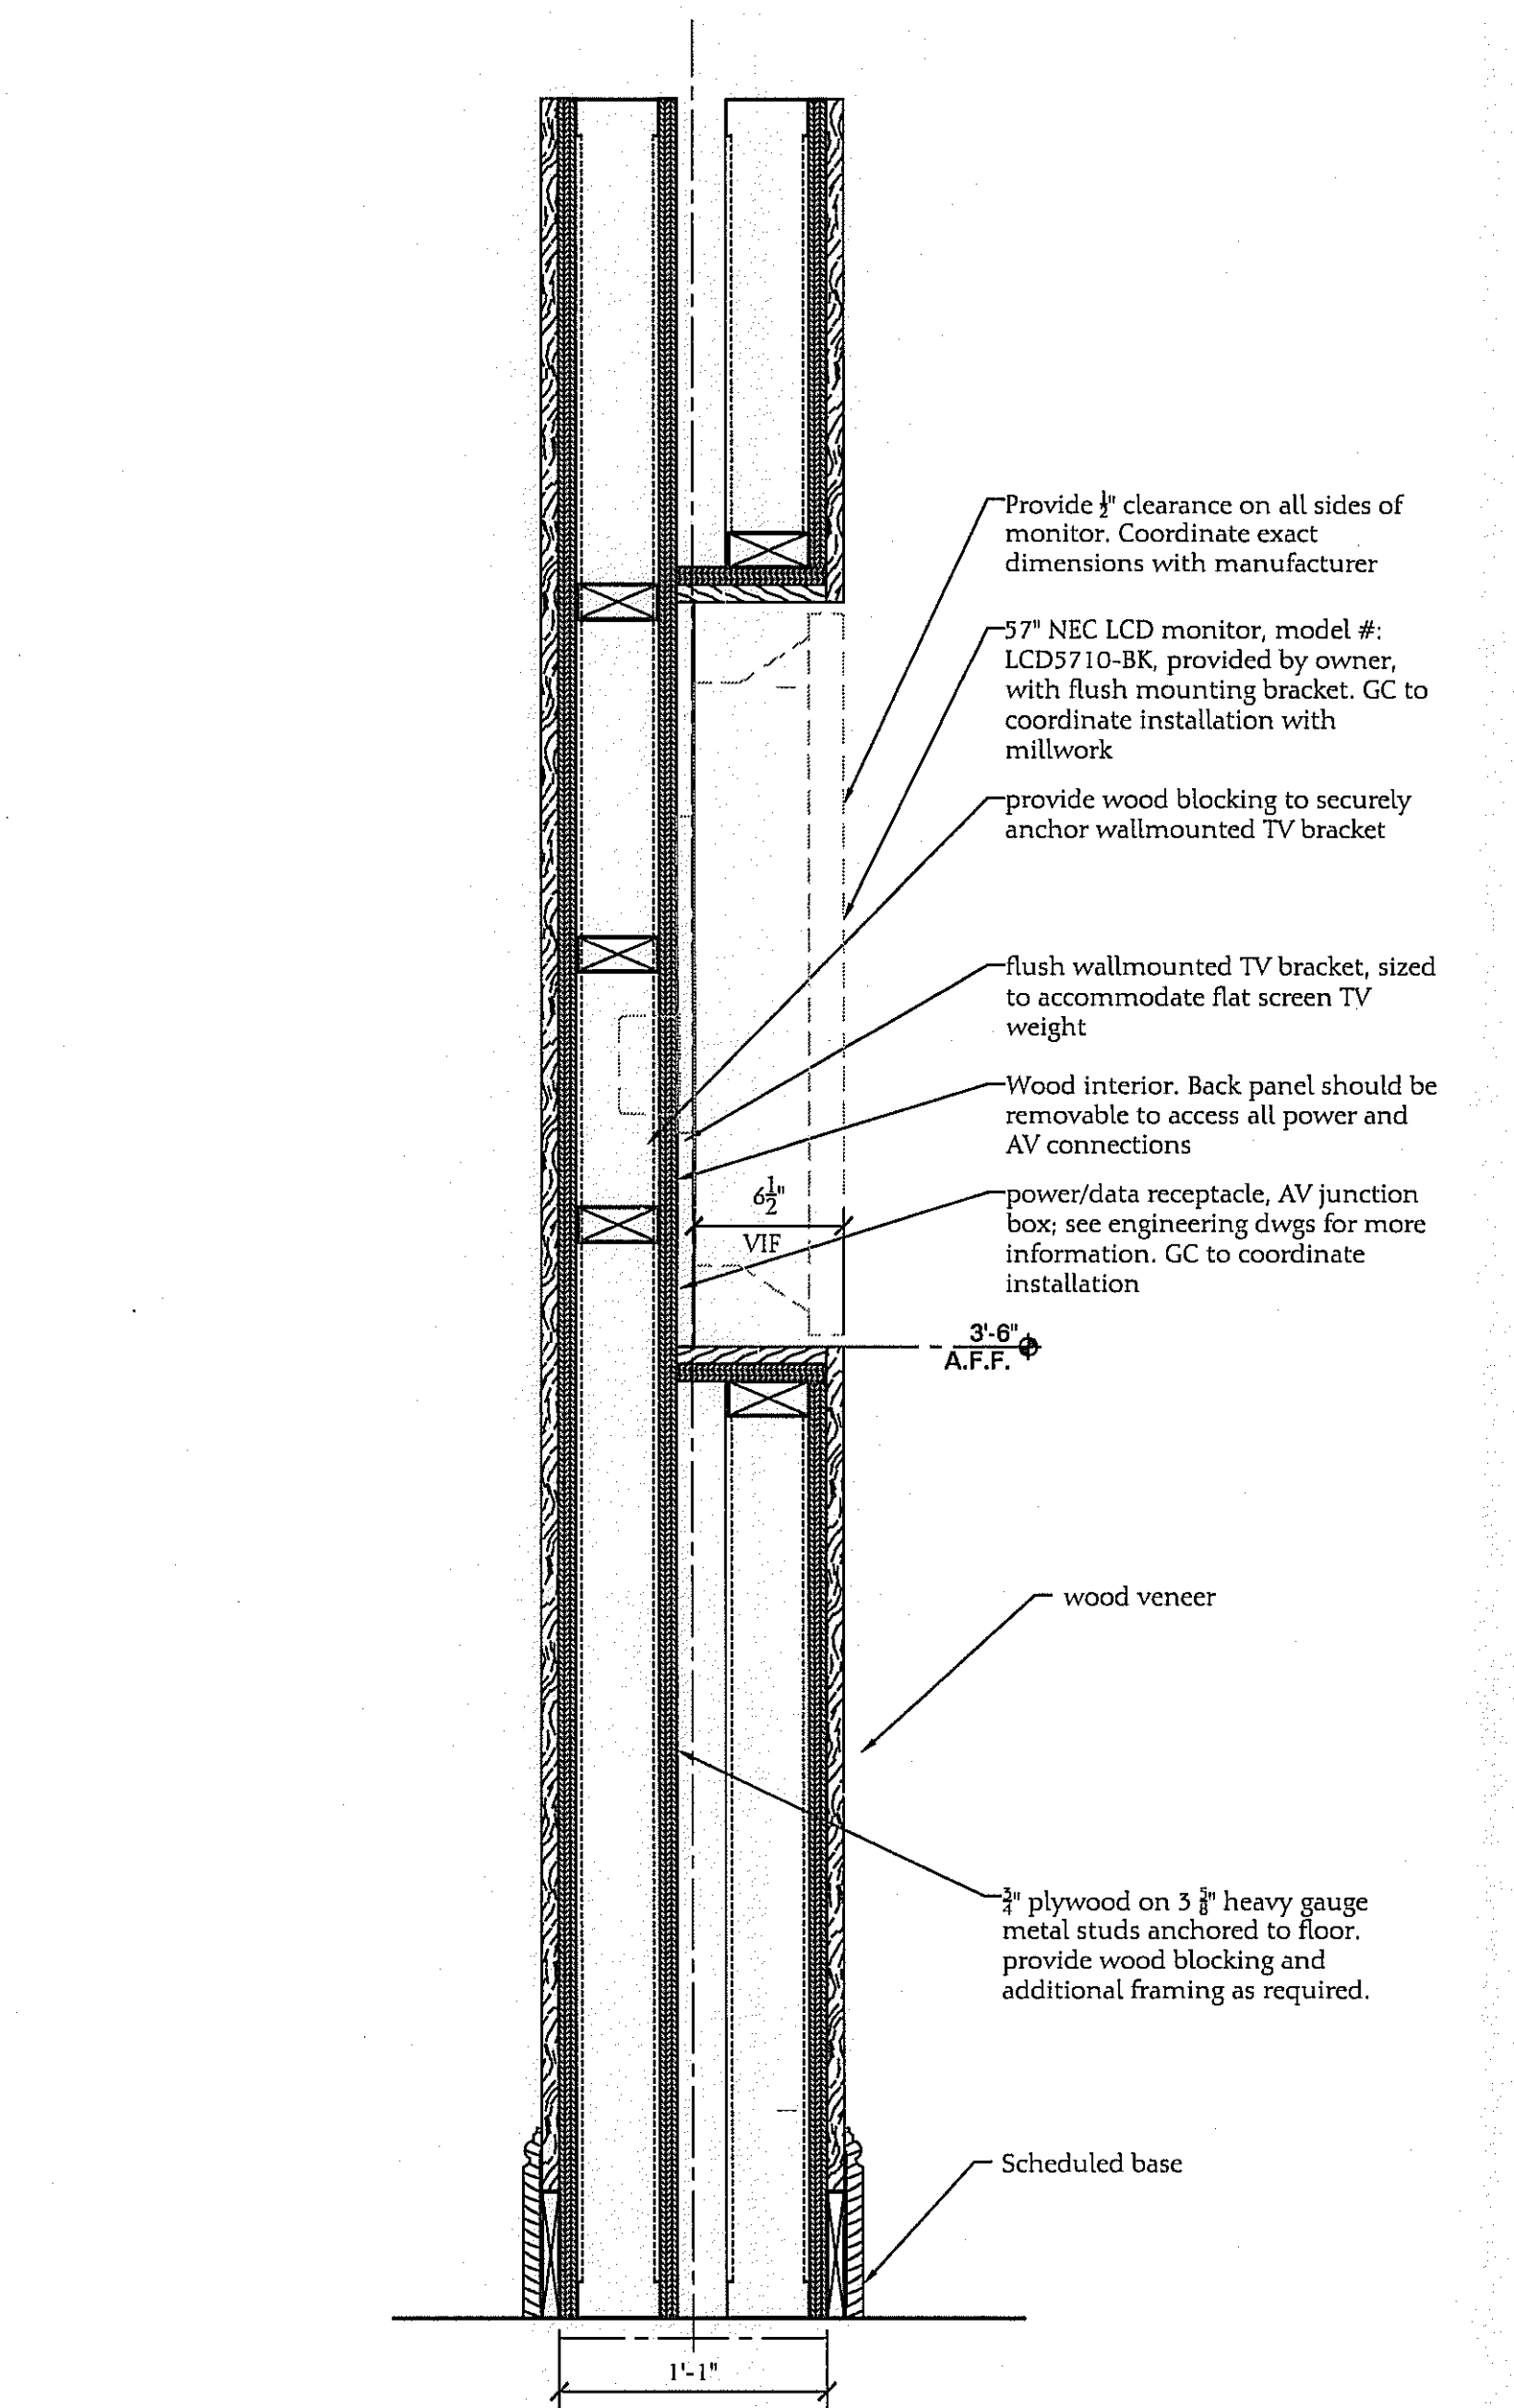

02 Detail - Theatre

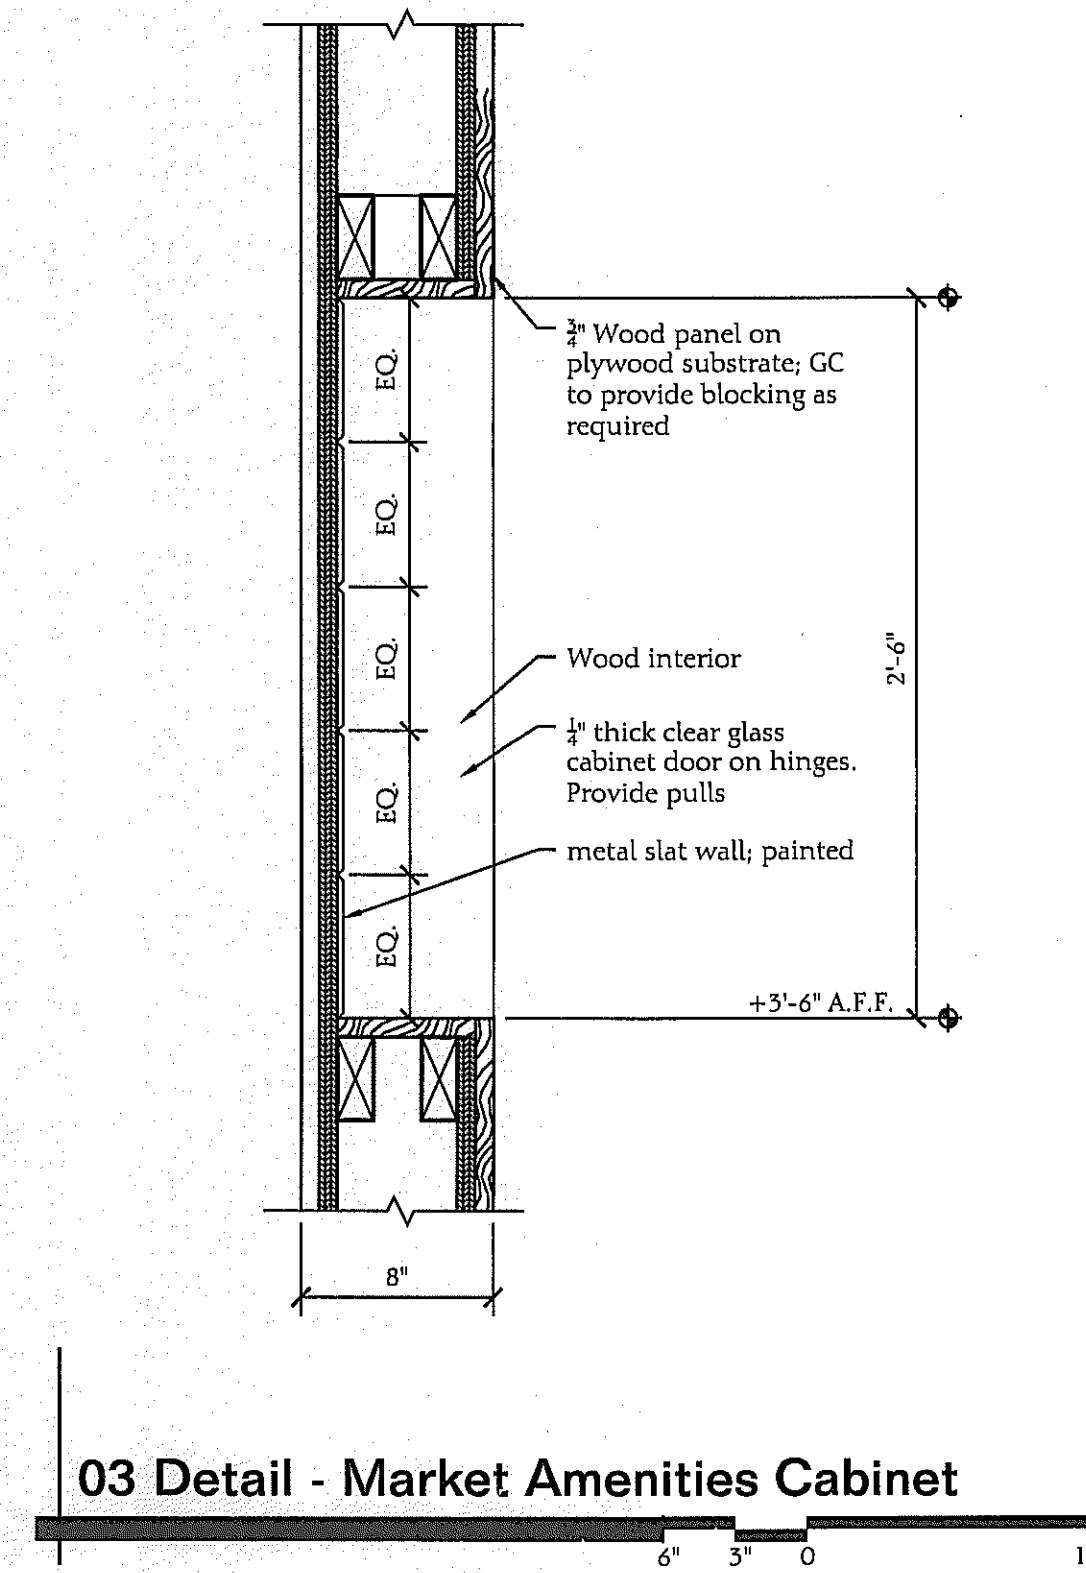

03 Detail - Market Amenities Cabinet