


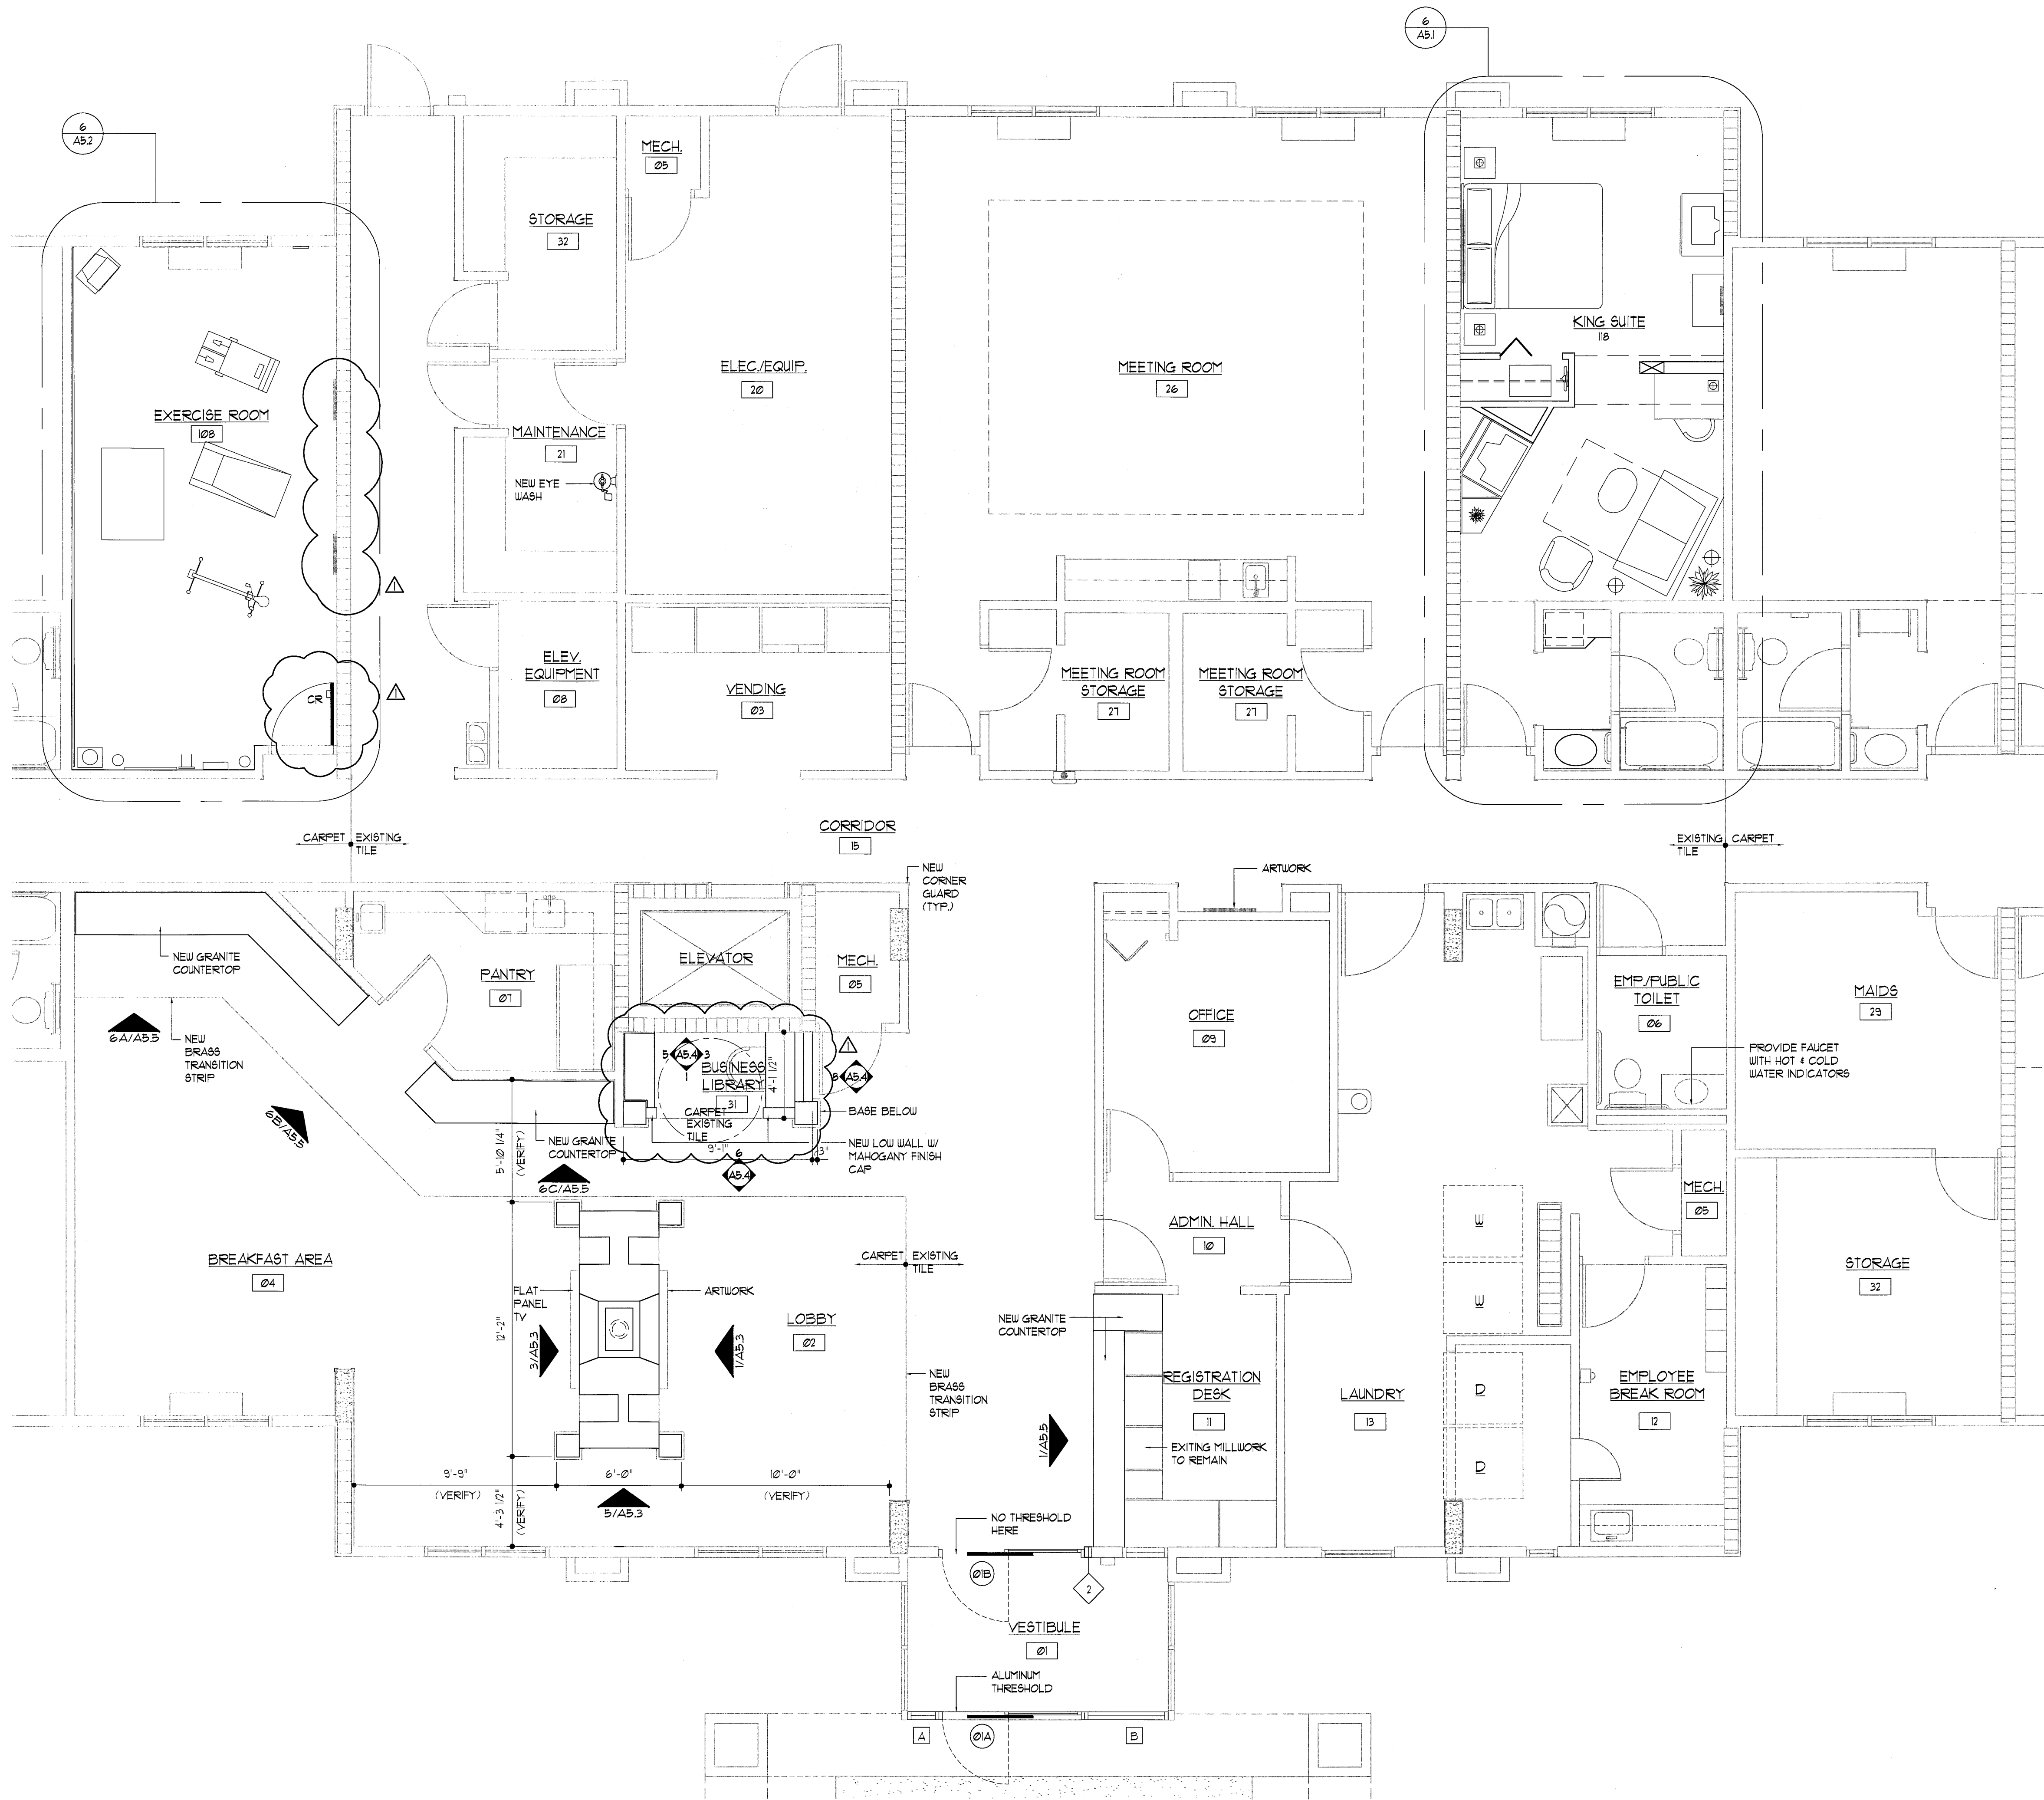

- TYPICAL FF&E NOTES:**
- 1. PROVIDE ALL NEW FF&E (CHAIRS, SOFA, TABLES, TABLE LAMPS, ARTWORK, FLORALS, ETC.) AT ALL PUBLIC AREAS
 - 2. REMOVE ALL MISCELLANEOUS ITEMS NOT IDENTIFIED IN THE FAIRFIELD INN SYSTEM STANDARDS MANUAL SUCH AS PLAQUES, MESSAGE BOARDS, WALL HANGINGS, ETC. FROM LOBBY
 - 3. PROVIDE NEW TRASH RECEPTACLES PER STANDARDS AT ALL PUBLIC AREAS
 - 4. PROVIDE NEW "PROMISE" POSTER AND "HERITAGE" POSTER IN LOBBY
 - 5. RE-POT ALL LIVE PLANTS IN LOBBY. ENSURE PLANTS ARE HEALTHY AND FOLIAGE IS DENSE
 - 6. PROVIDE NEW STANDARD DRAPERY TREATMENT AT ALL PUBLIC AREAS INCLUDING GUESTROOM CORRIDORS

KEY LEGEND	
	WALL TYPE KEY (SEE SHEET A3.1)
	ROOM FINISH KEY (SEE SHEET A3.1)
	DOOR KEY (SEE SHEET A3.1)
	ELEVATION KEY (SEE SHEET NUMBER INSIDE OF KEY)
	WINDOW KEY (SEE SHEET A3.1)

LLW Architects, Inc.
803 S. Mount Moriah Suite 100B
Memphis, TN 38117
Business 901-683-7175
Fax 901-683-2385
e-mail: llw@llwarchitects.com

revisions:
MARriott REVIEW 1-18-05

seal:

Marriott
FAIRFIELD
INN & SUITES RENOVATION
Pearl, Mississippi

title:
LARGE SCALE COMMERCIAL AREA

date: 10-08-04
job: 1504
file: 1504-A4.1
scale: A6 NOTED
drawn by: SDC

sheet
A4.1
of 18

COPYRIGHT BY LLW ARCHITECTS, INC. WARNING: UNAUTHORIZED COPYING VIOLATES U.S. COPYRIGHT LAWS AND WILL SUBJECT THE VIOLATOR TO LEGAL PROSECUTION.