




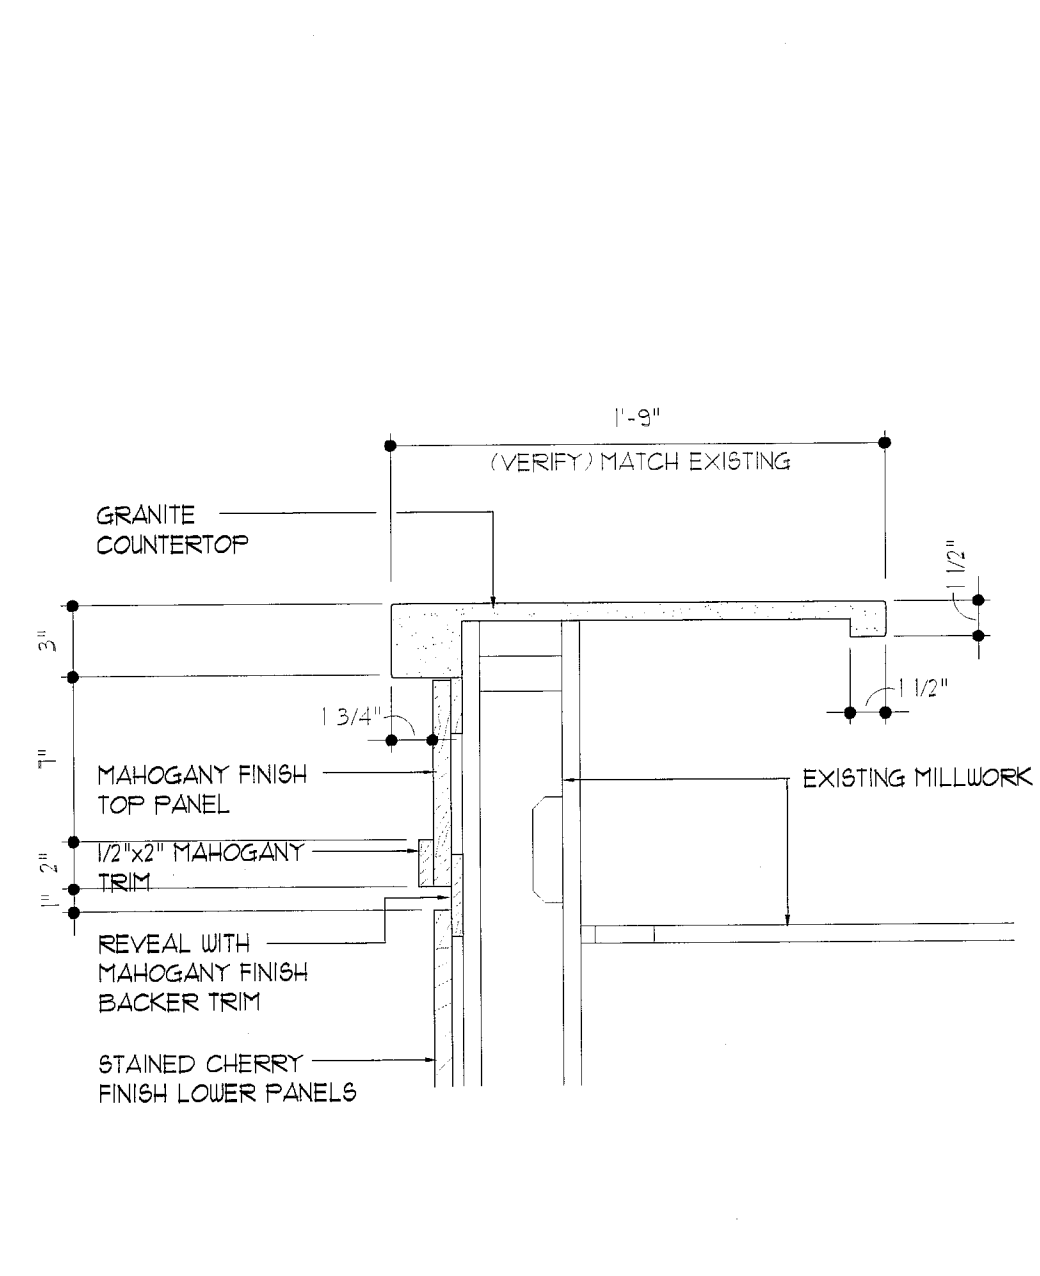

SCALE: 1 1/2" = 1'-0"

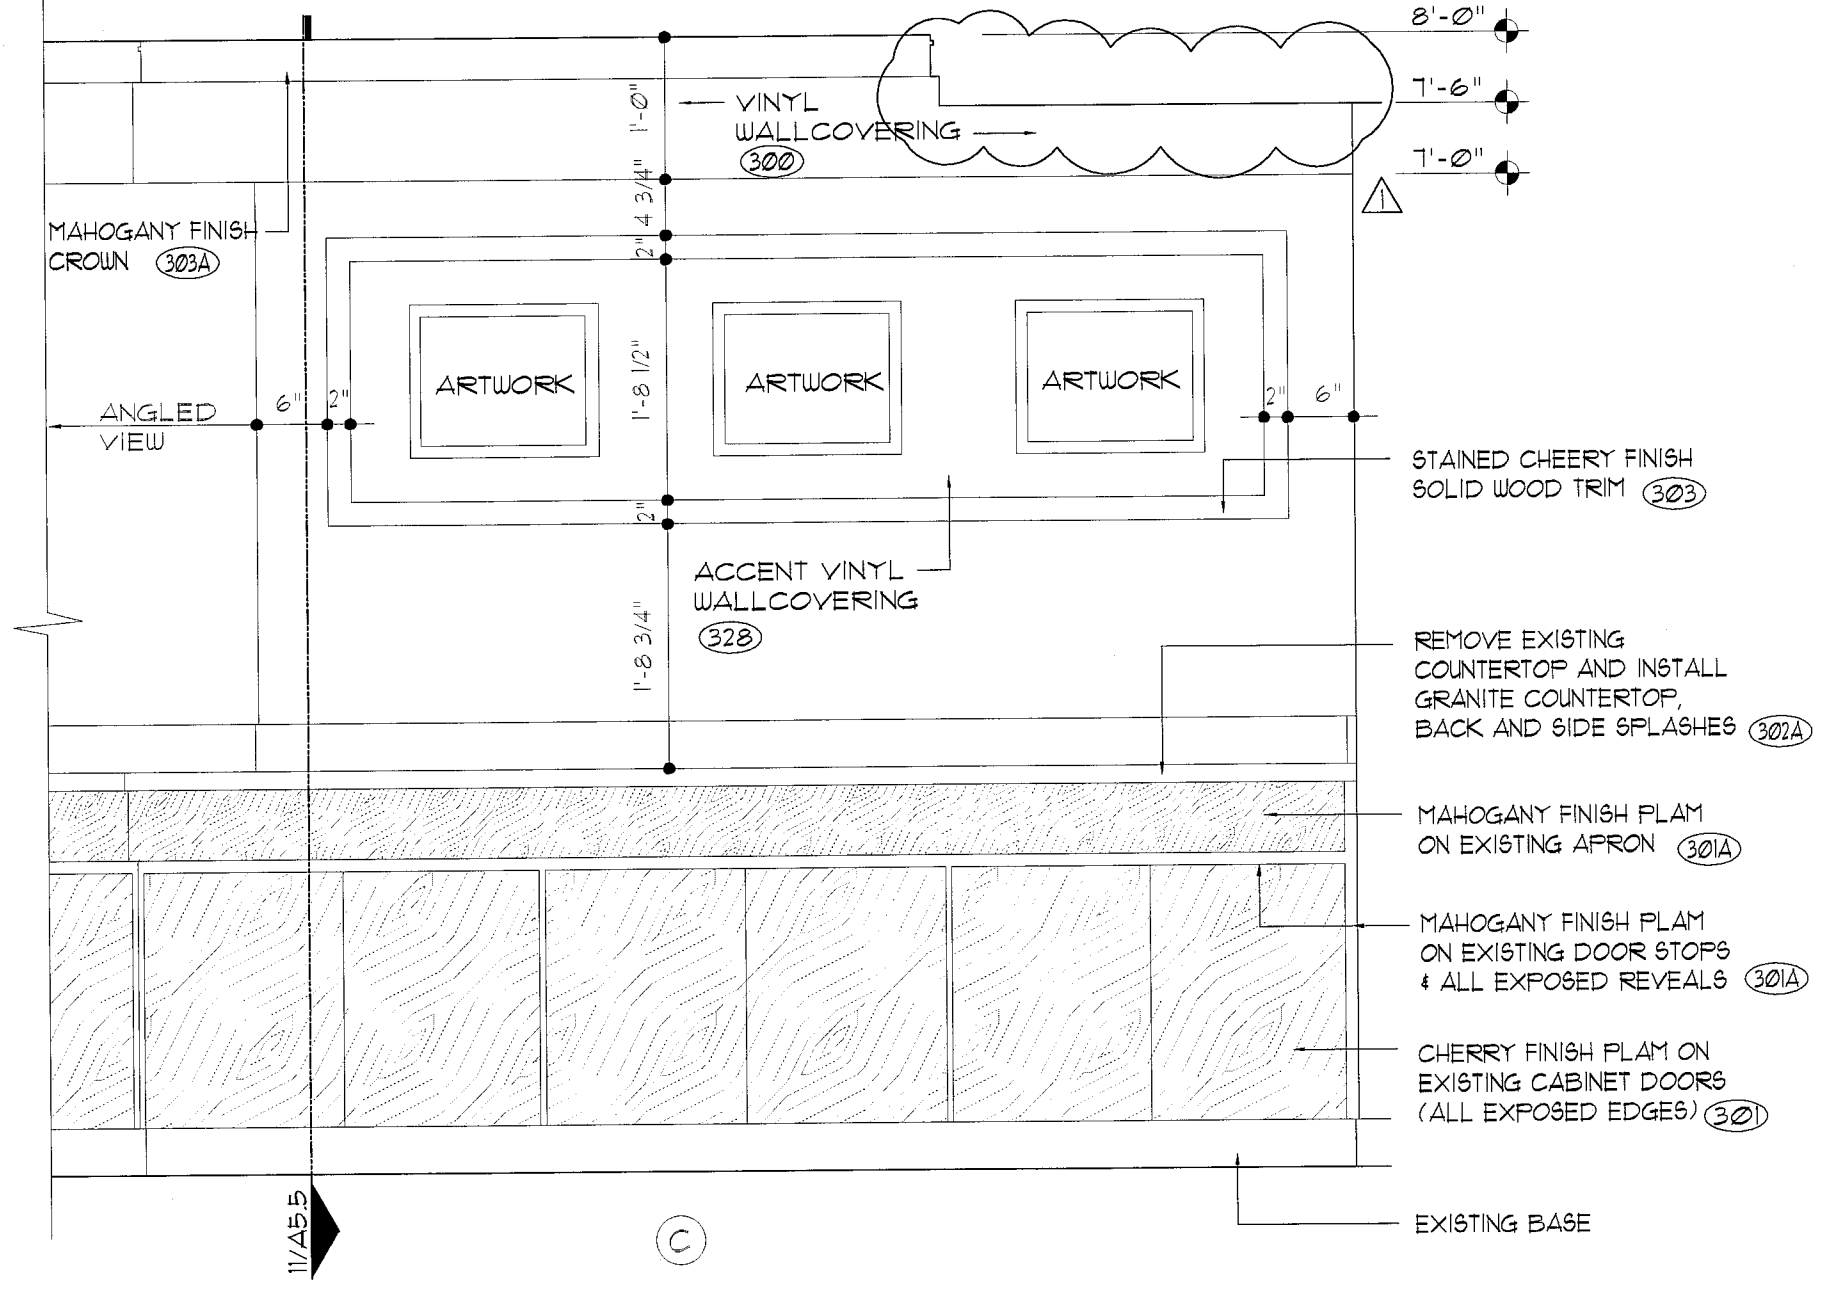

SCALE: 3/4"=1'-0"

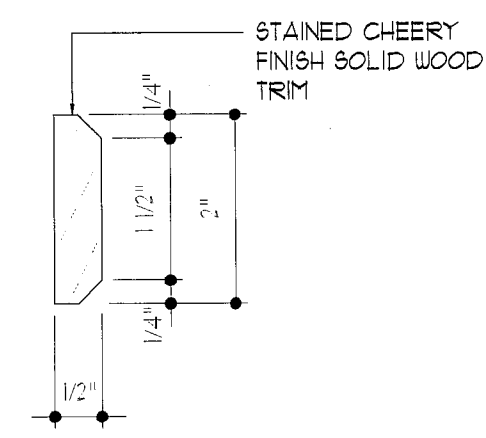

SCALE: *