
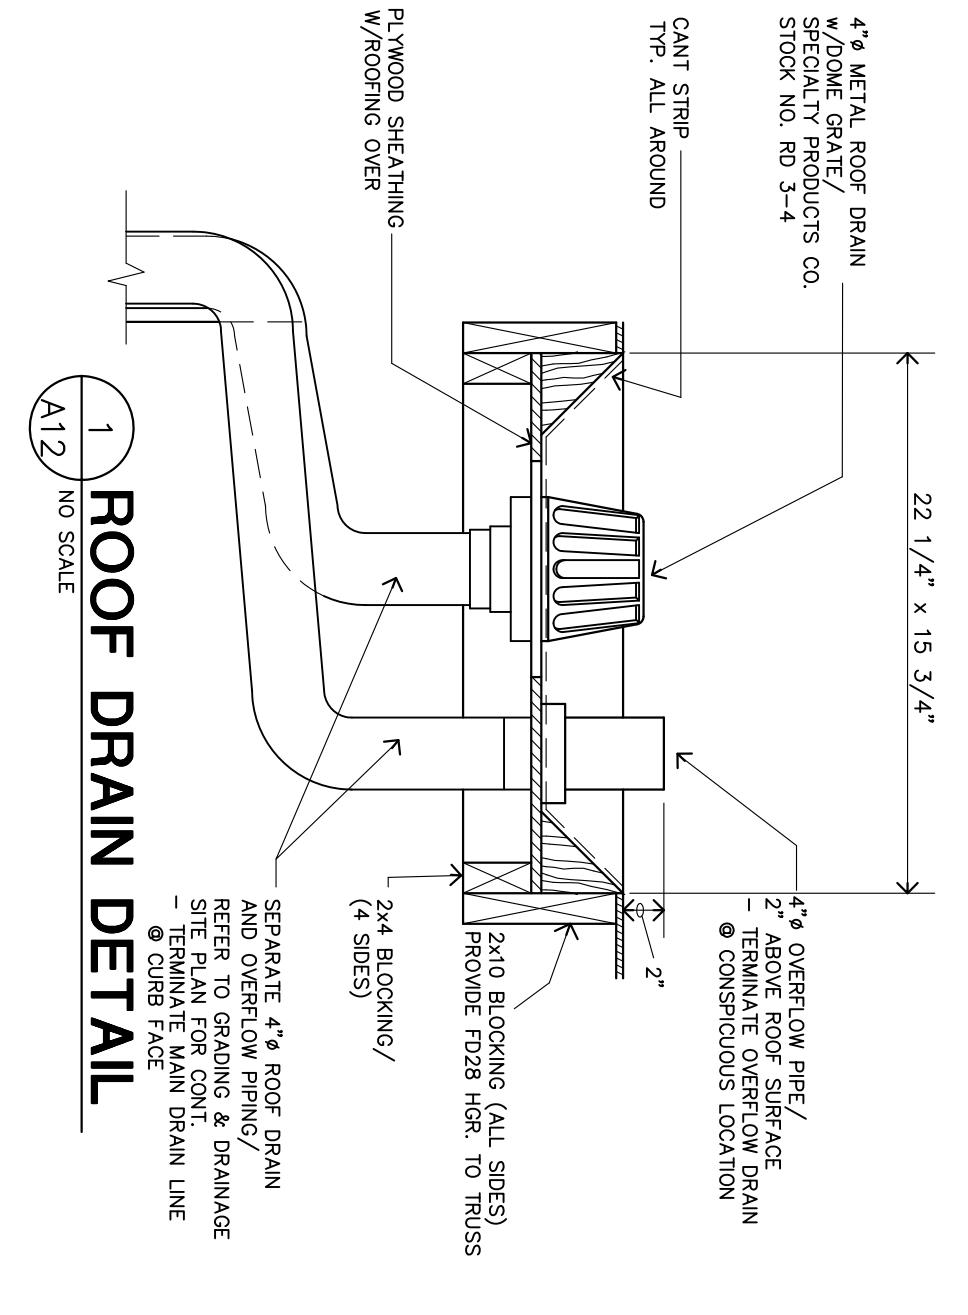


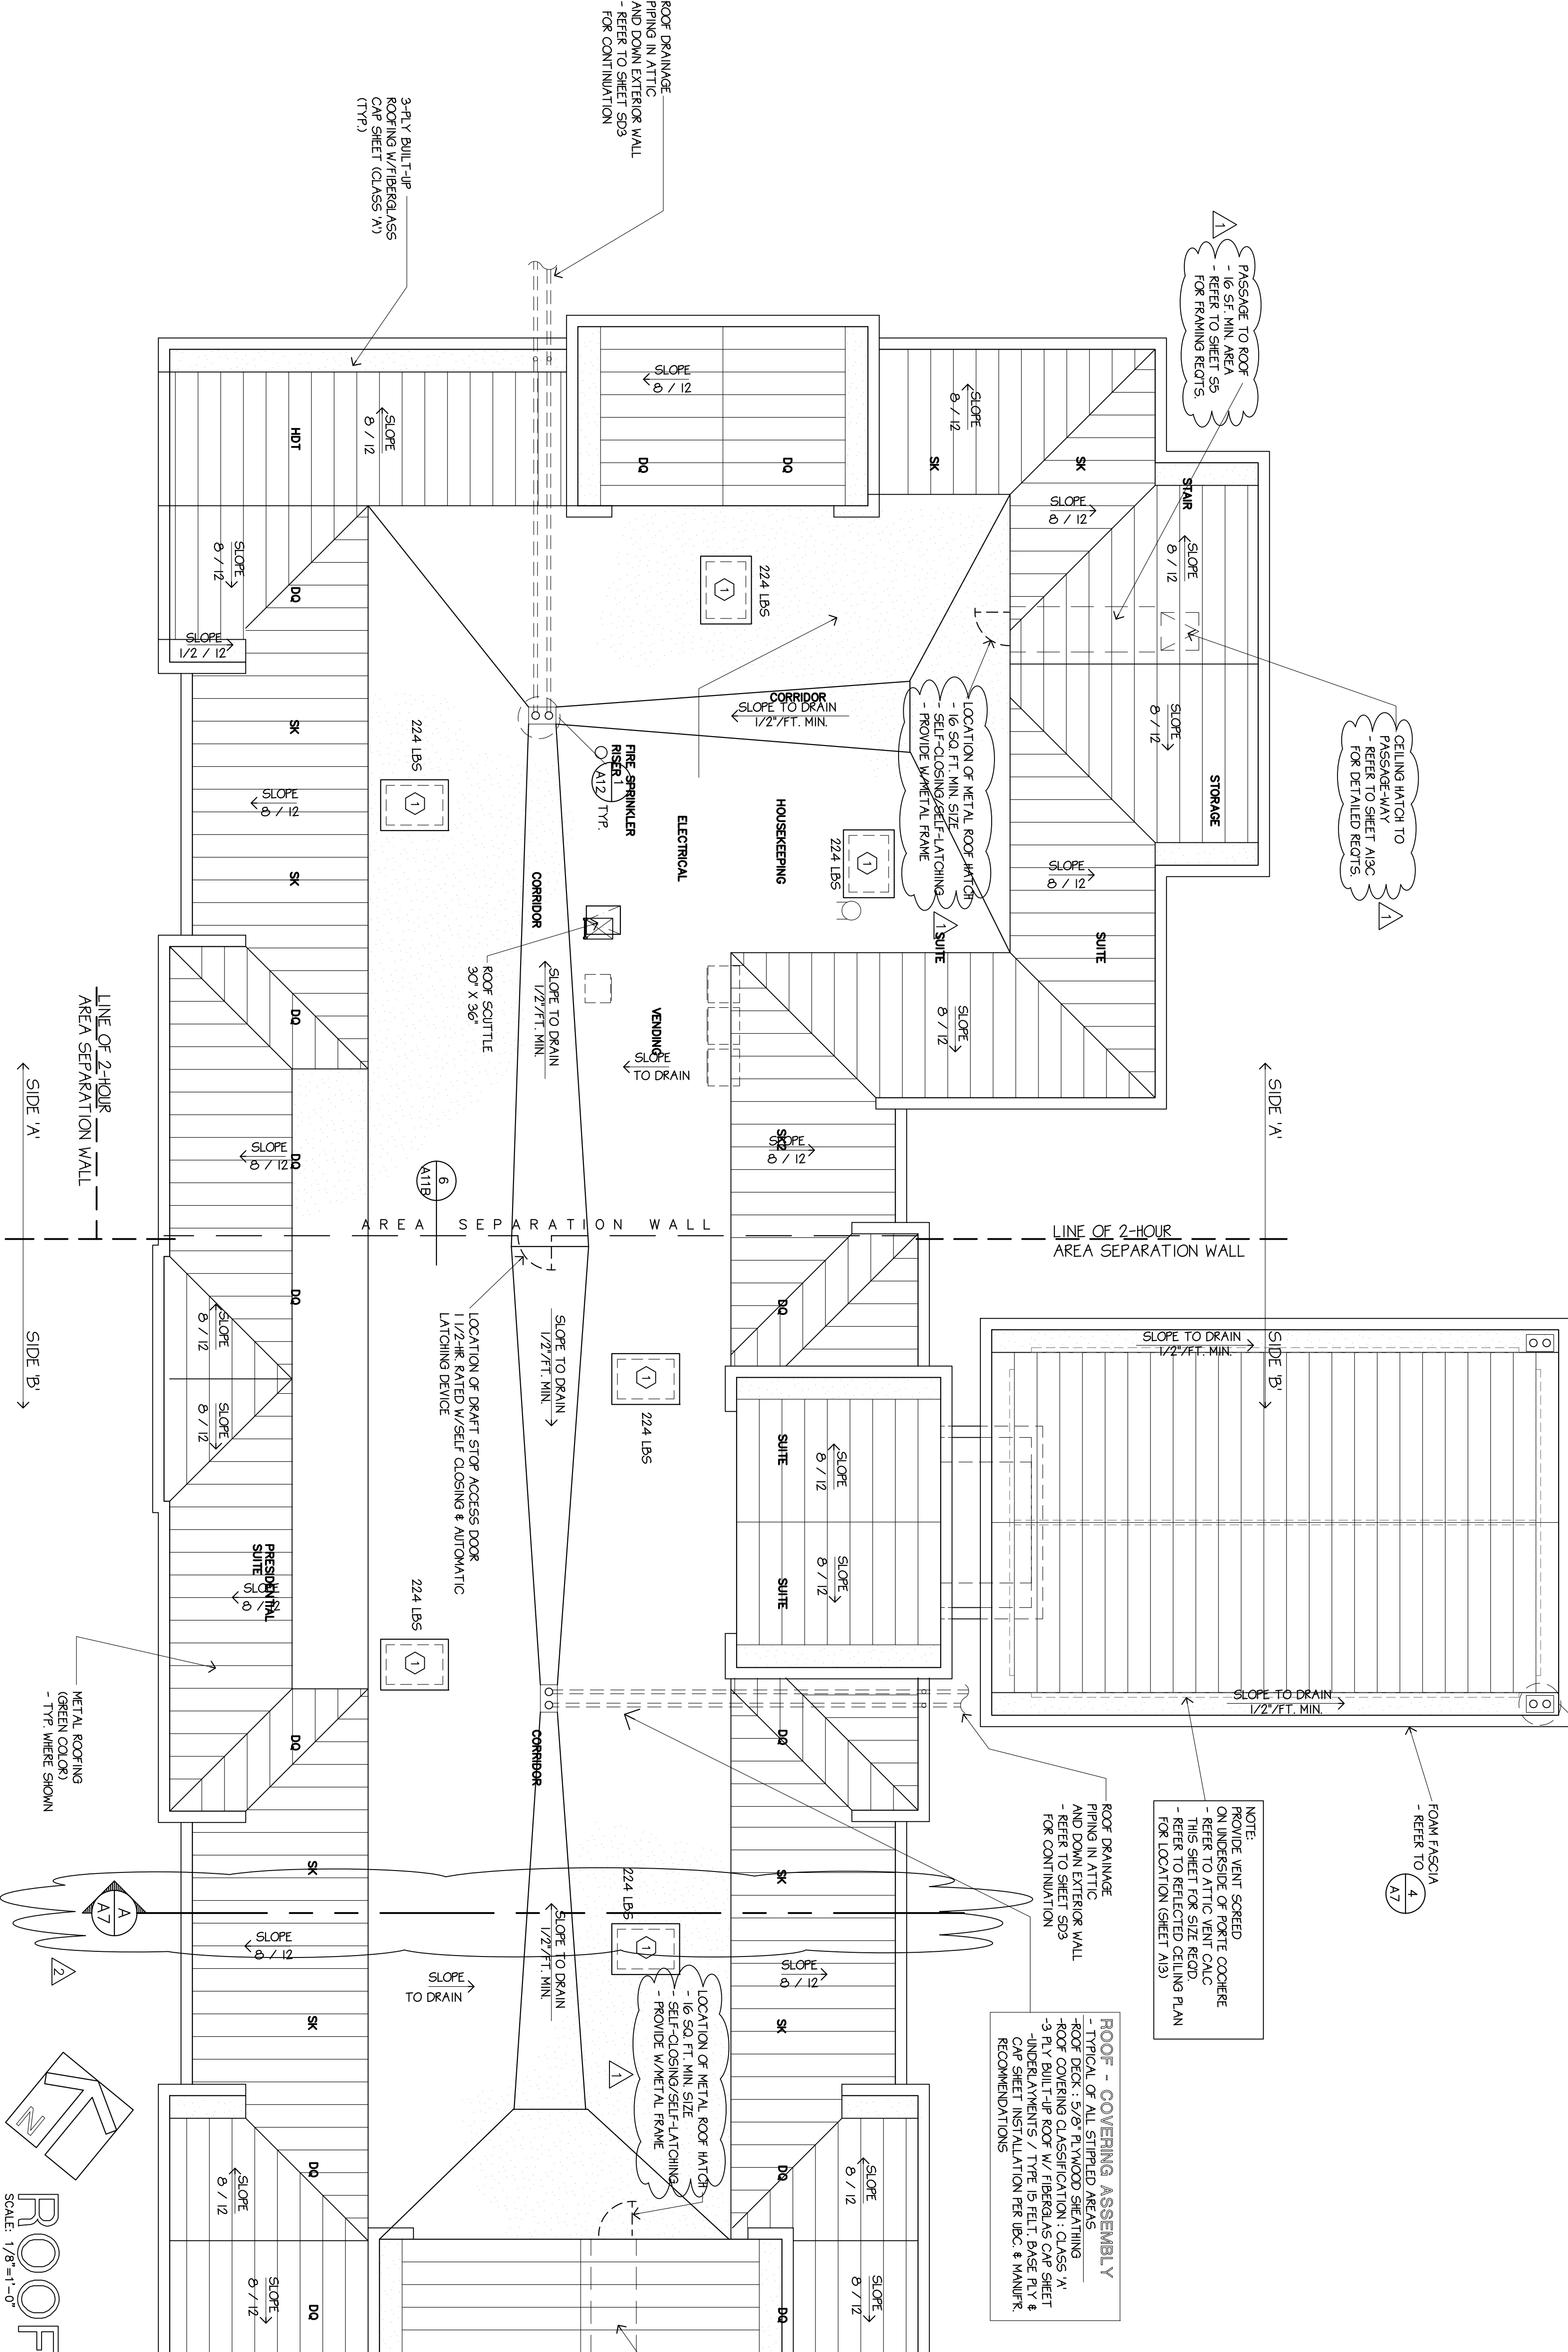

ATTIC VENTILATION CALC.

AREA 'A'
6925 S.F. @ 1/150 = 4617 S.F. = 6648 S.I. REQ'D.
- USE 3 DOCK MODEL, 17" VENTILATIONS
① ④ 17.5 S.F. (2520 S.I.) EACH = 7560 S.I.
TOTAL VENTILATION AREA PROVIDED = 7560 S.I.

AREA 'B'
6366 S.F. @ 1/150 = 4244 S.F. = 6687 S.I. REQ'D.
- USE 3 DOCK MODEL, 17" VENTILATIONS
① ④ 17.5 S.F. (2520 S.I.) EACH = 7560 S.I.
TOTAL VENTILATION AREA PROVIDED = 7560 S.I.

PORTIE COOHERE
1700 S.F. @ 1/150 = 113 S.F. = 1627 S.I. REQ'D.
- USE 186 L.F. SUPERIOR #115 EXPANSION SCREENED
(4 1/2" P. 10, P. 1) @ 9.423 S.I./L.F. = 1753 S.I.
TOTAL VENTILATION AREA PROVIDED = 1753 S.I.

NOTE:
REFER TO EXTERIOR ELEVATIONS (SHEETS A3 & A3B)
FOR REQUIREMENTS FOR OUTER & DOWNSPOUTS
REFER TO SITE GRADING & DRAINAGE PLAN (SHEET SD3)
FOR CONTINUATION OF DOWNSPOUTS
ROOF DRAINAGE WATER FROM THIS
BUILDING SHALL NOT BE PERMITTED
TO FLOW OVER PUBLIC PROPERTY.
ALL RAIN WATER PIPING INSIDE OF
BUILDING TO BE RUN WITH METAL PIPE

ROOF PLAN

1 REVISIONS PER
CITY OF SOUTH SAN FRANCISCO
2/5/98

2 REVISIONS PER
CITY OF SOUTH SAN FRANCISCO
3/11/98

3 REVISIONS PER
CITY OF SOUTH SAN FRANCISCO
2/5/98

LEE GAGE C-6718