

MISHRA
ARCHITECTURE PLLC

6800 S Creek Rd, Charlotte, NC 28277
Ph: (704) 625-6554 Fax: (704) 919-5822
EMAIL: ashish@mishraarch.com
WEB: www.mishraarch.com

CIVIL:
David Lane Beard & Associates, Inc.
105 Commercial Parkway
West Monroe, LA 71294
Phone: (318) 388-3227
Email: fgaodberry@dlbengineering.com

STRUCTURAL:
WGPM, Inc.
11220 Elm Lane, Suite 201
Charlotte, NC 28277
Phone: (704) 542-7199
Fax: (704) 542-7195
Email: lwright@wgpmnc.com

ELECTRICAL:
Ritter Engineering
1043 Arroyo Vista Lane
Matthew, NC 28014
Phone: (704) 516-0385
Fax: (704) 644-1464
Email: shane@rittereng.com

MECHANICAL:
Shultz Engineering Group, P.C.
212 North McDowell St., Suite 204
Charlotte, NC 28204
Phone: (704) 334-7363
Fax: (704) 347-0093
Email: don@shultzeg.com

RCP LEGEND	
	GYPSUM BOARD
	2' x 2' ACT CEILING

1. ALL WET AREAS INCLUDING GUEST BATHROOMS TO HAVE MOISTURE RESISTANT GYPSUM BOARD CEILING.
2. ALL PUBLIC AREAS ACOUSTICAL CEILING TILE TO BE TEGULAR WITH REVEAL.
3. ALL AREAS WITH ACOUSTICAL CEILING TILE NEED TO MAINTAIN ONE HOUR FLOOR CEILING FIRE RATING BY INSTALLING TYPE "X" 5/8" GYPSUM BOARD OVER FLOOR/ROOF JOISTS.

REVISIONS		
No.	Date	Description
1	12/3/13	Hilton review

Information contained on this drawing and in all digital files associated is authorized for use on the project named herein only and is the property of MISHRA ARCHITECTURE PLLC and may not be reproduced in any manner without express written or verbal permission from authorized individuals. Original drawing is 24"x36" and scales are as indicated. © 2013 MISHRA ARCHITECTURE PLLC



KEY PLAN

Southern Hospitality
Services

Hampton Inn and
Suites

5400 I-20 & Frontage Rd.
Monroe, LA 71201

Drawing Title

Second Floor RCP

Phase

Construction Documents

Project No.

12-111

Prepared by

Author

Checked by

Checker

Date

Sept. 16, 2013


Released for

PERMIT ONLY

Sheet No.

A202

Hampton Inn and Suites

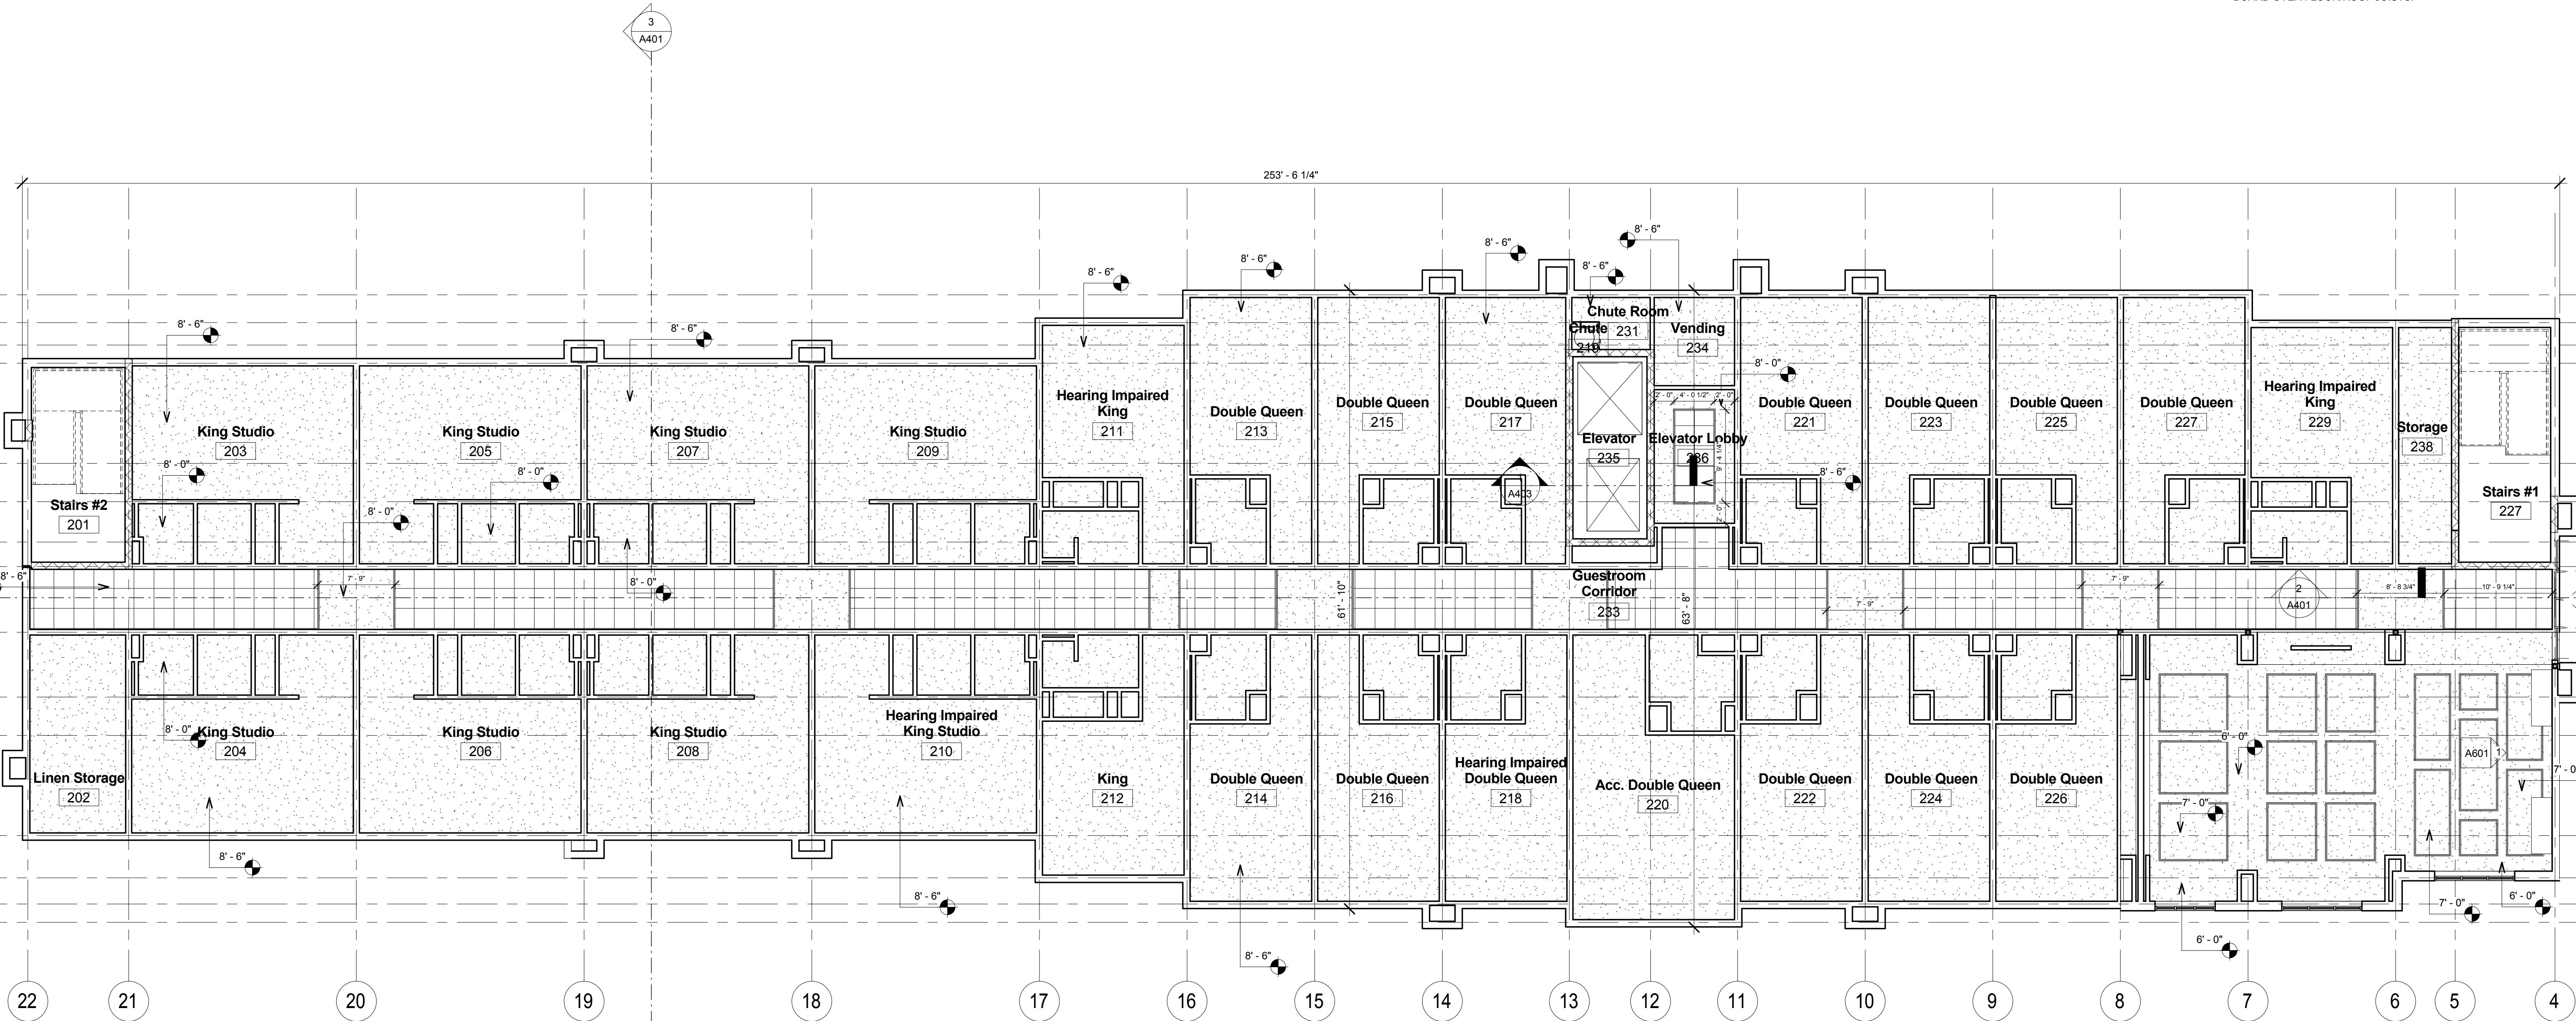

1 Level 2
1/8" = 1'-0"

4/14/2014 3:17:52 PM