

STRUCTURAL:
Wright PM, Inc.
20 Elm Lane, Suite 201
Charlotte, NC 28277
Phone: (704) 542-7199
(704) 542-7195
E-mail: lwright@wgpminc.com

CRITICAL:
r Engineering
Arroyo Vista Lane
New, NC 28014
ne: (704) 516-0385
(704) 644-1464
il: shane@rittereng.com

MECHANICAL:
Shultz Engineering Group, P.C.
North McDowell St., Suite 204
Charlotte, NC 28204
Phone: (704) 334-7363
(704) 347-0093
Email: don@shultzeg.com

[illegible]

Information contained on this drawing and digital files associated is authorized use on the project named herein only is the property of MISHRA ARCHITECTURE PLLC and may not be reproduced in any manner without express written or verbal permission from authorized individuals. Original drawing is 36" and scales are as indicated. © 2013 MISHRA ARCHITECTURE PLLC



PLAN

Southern Hospitality
Services

Hampton Inn and
Suites


00 I-20 & Frontage Rd.
nroe, LA 71201

ing Title






Construction Documents

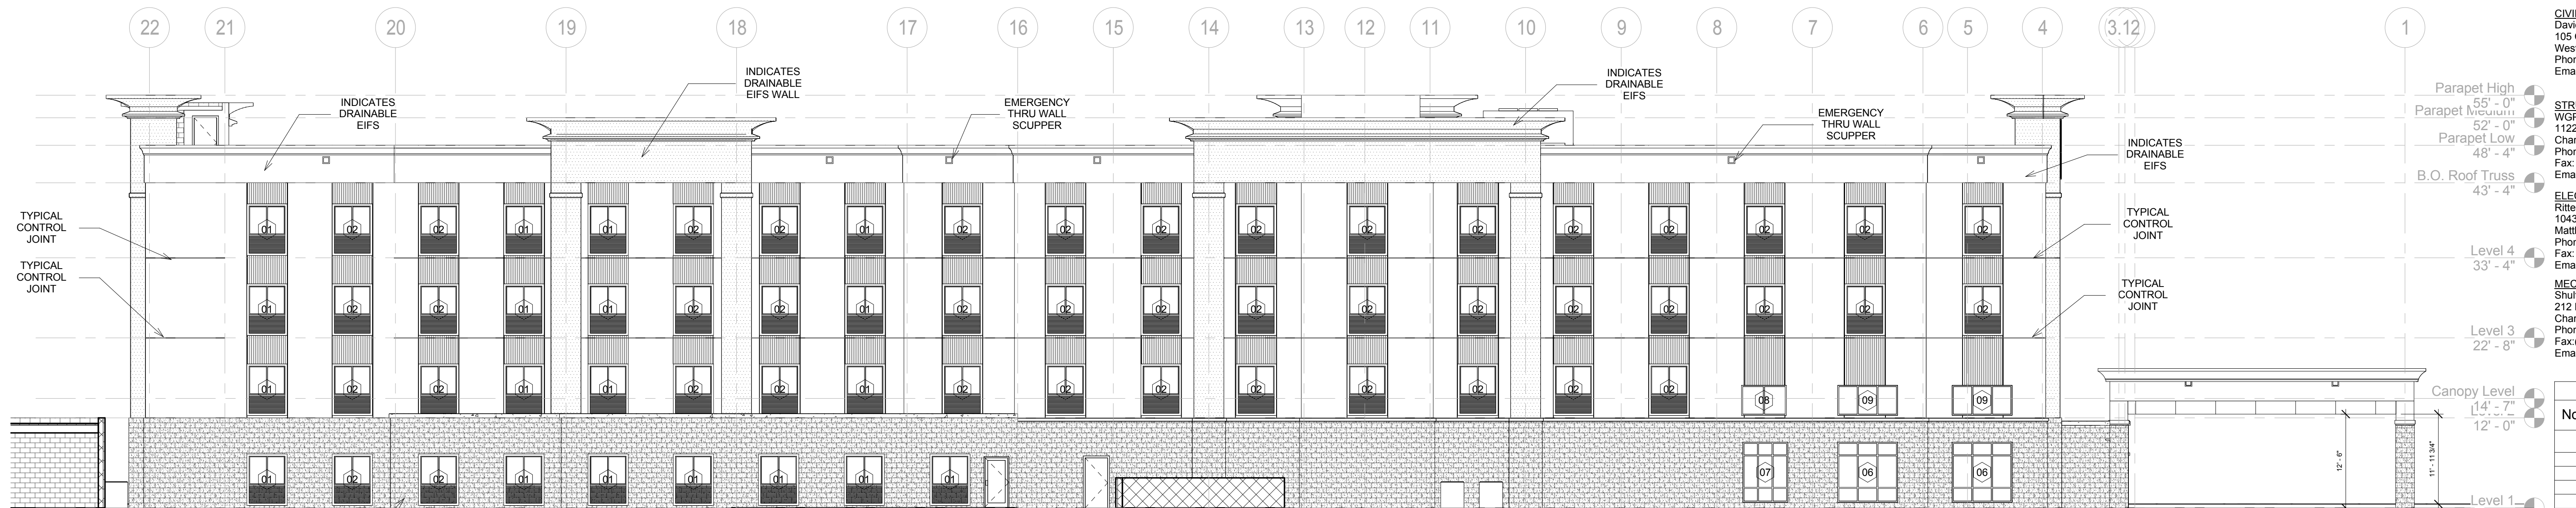
Project No. 12-111
 Prepared by Author
 Checked by Checker
 Date Sept. 16, 2013

MIT ONLY




① South
 $3/32'' = 1'-0''$

E.I.F.S. COLOR LEGEND	
	COLOR 'A' SW DRYVIT #400 FRENCH TOAST
	COLOR 'B' SW DRYVIT #108 MANOR WHITE
	COLOR 'C' SW #7523 BURNISHED BRANDY
	MASONRY VENEER WILL BE SPLIT-FACE CMU
	VENEER "BLOCK USA, SMOKE HOUSE BROWN"
REFERENCE STANDARDS FOR APPROVED COLOR OPTIONS SW STANDS FOR SHERWIN WILLIAMS	

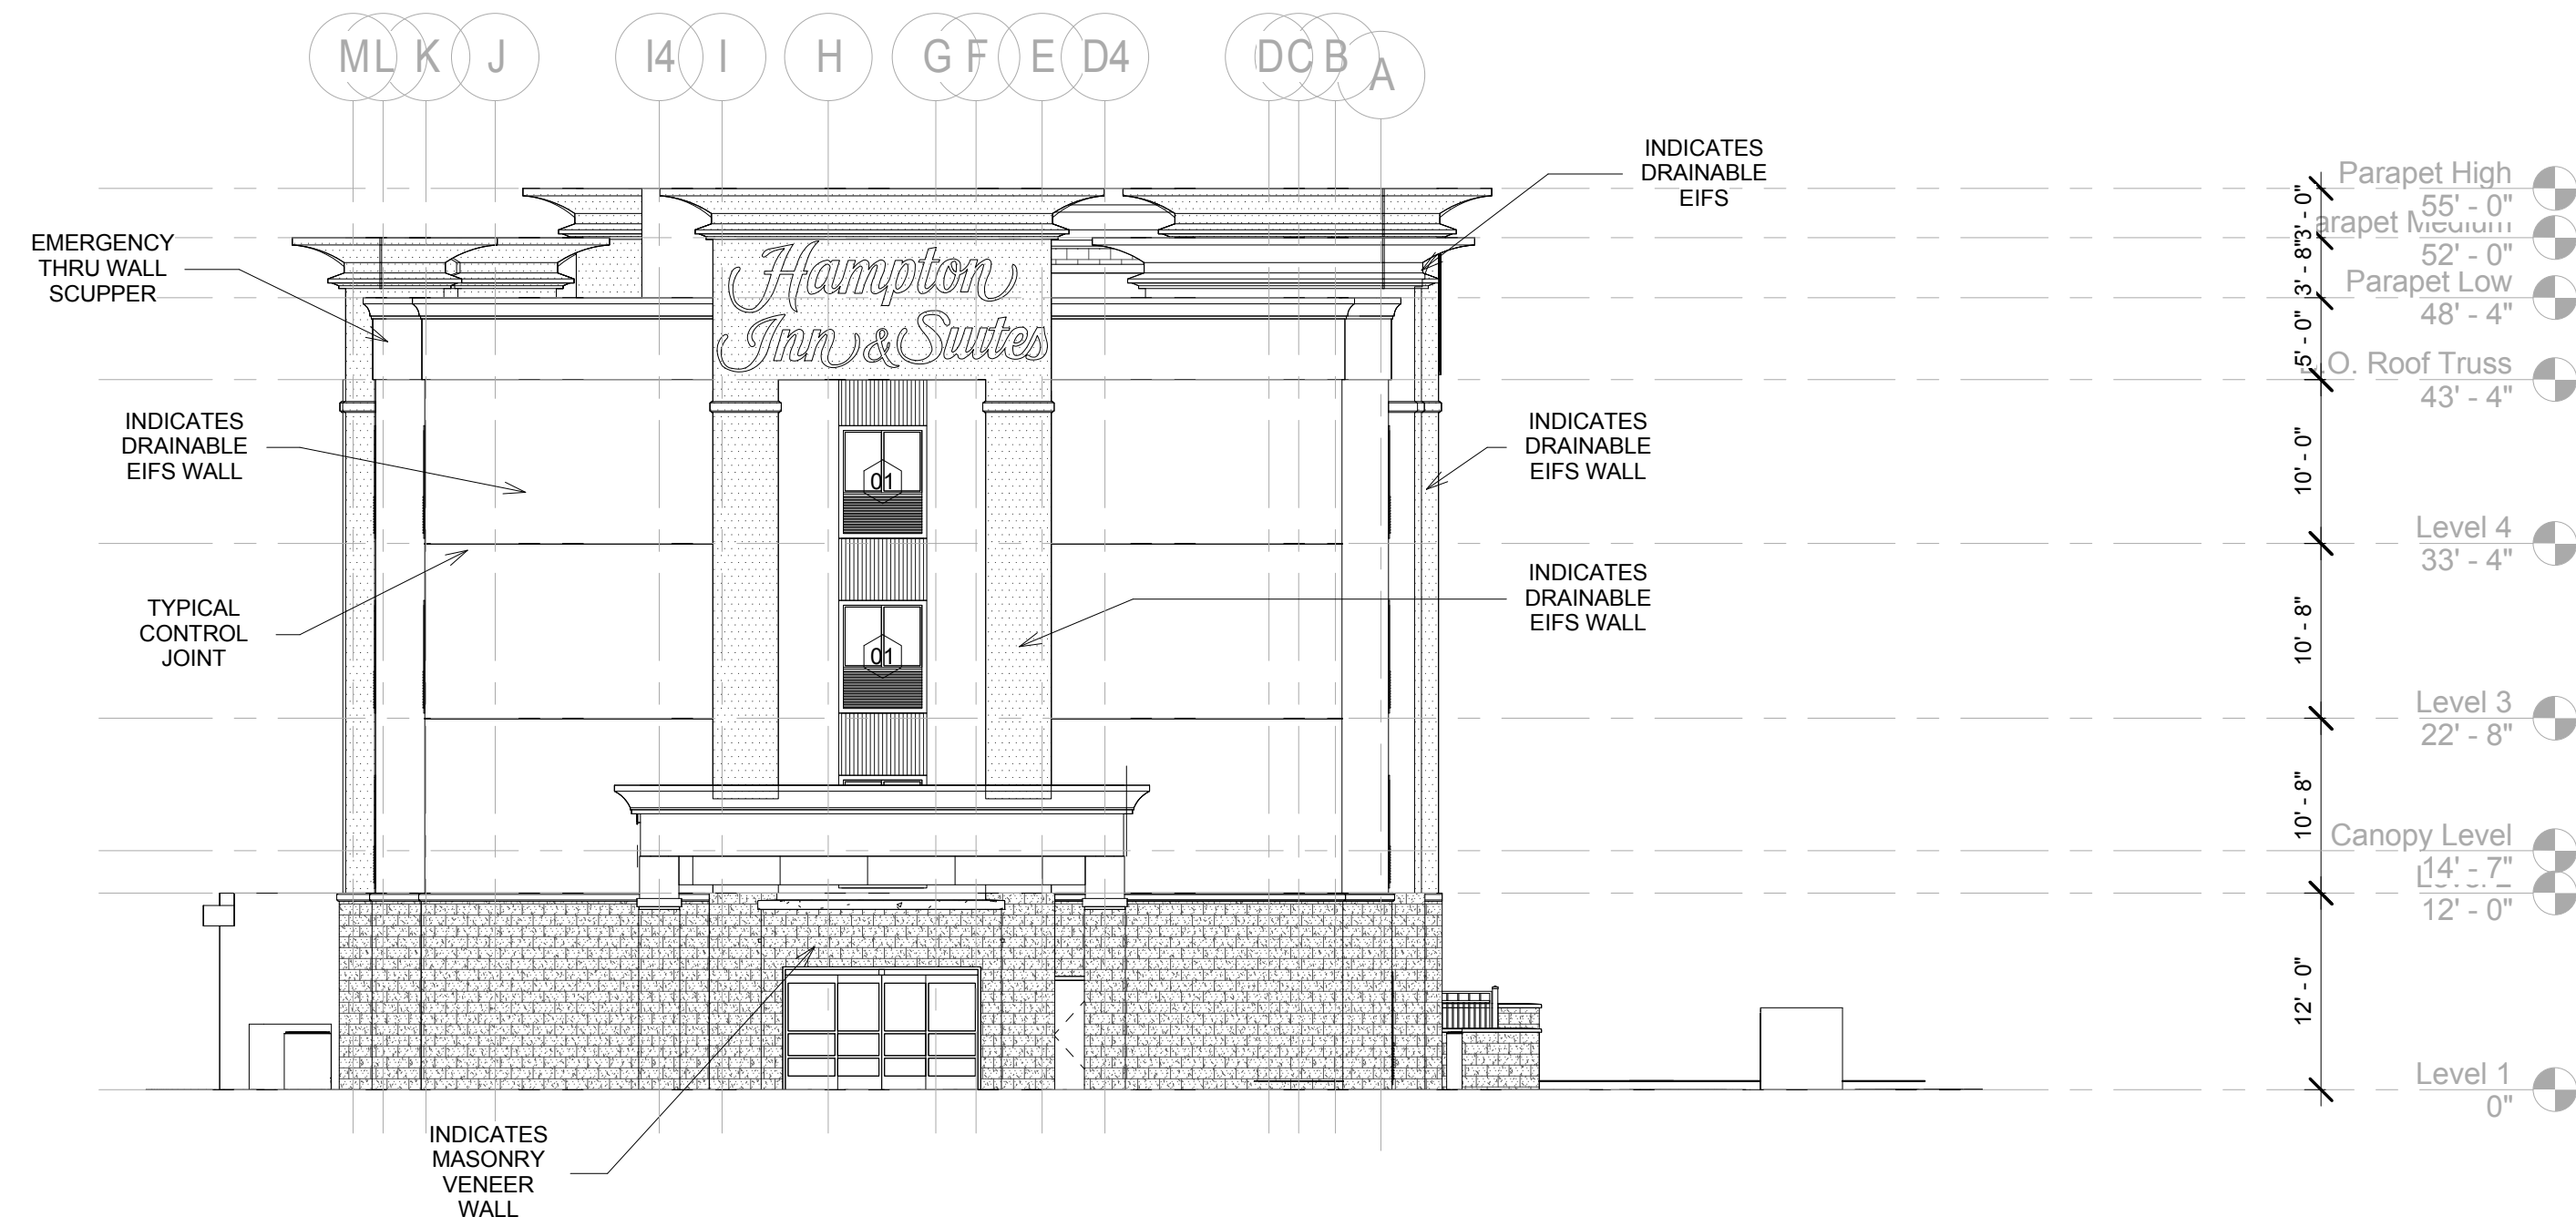

② East
 $3/32'' = 1'-0''$

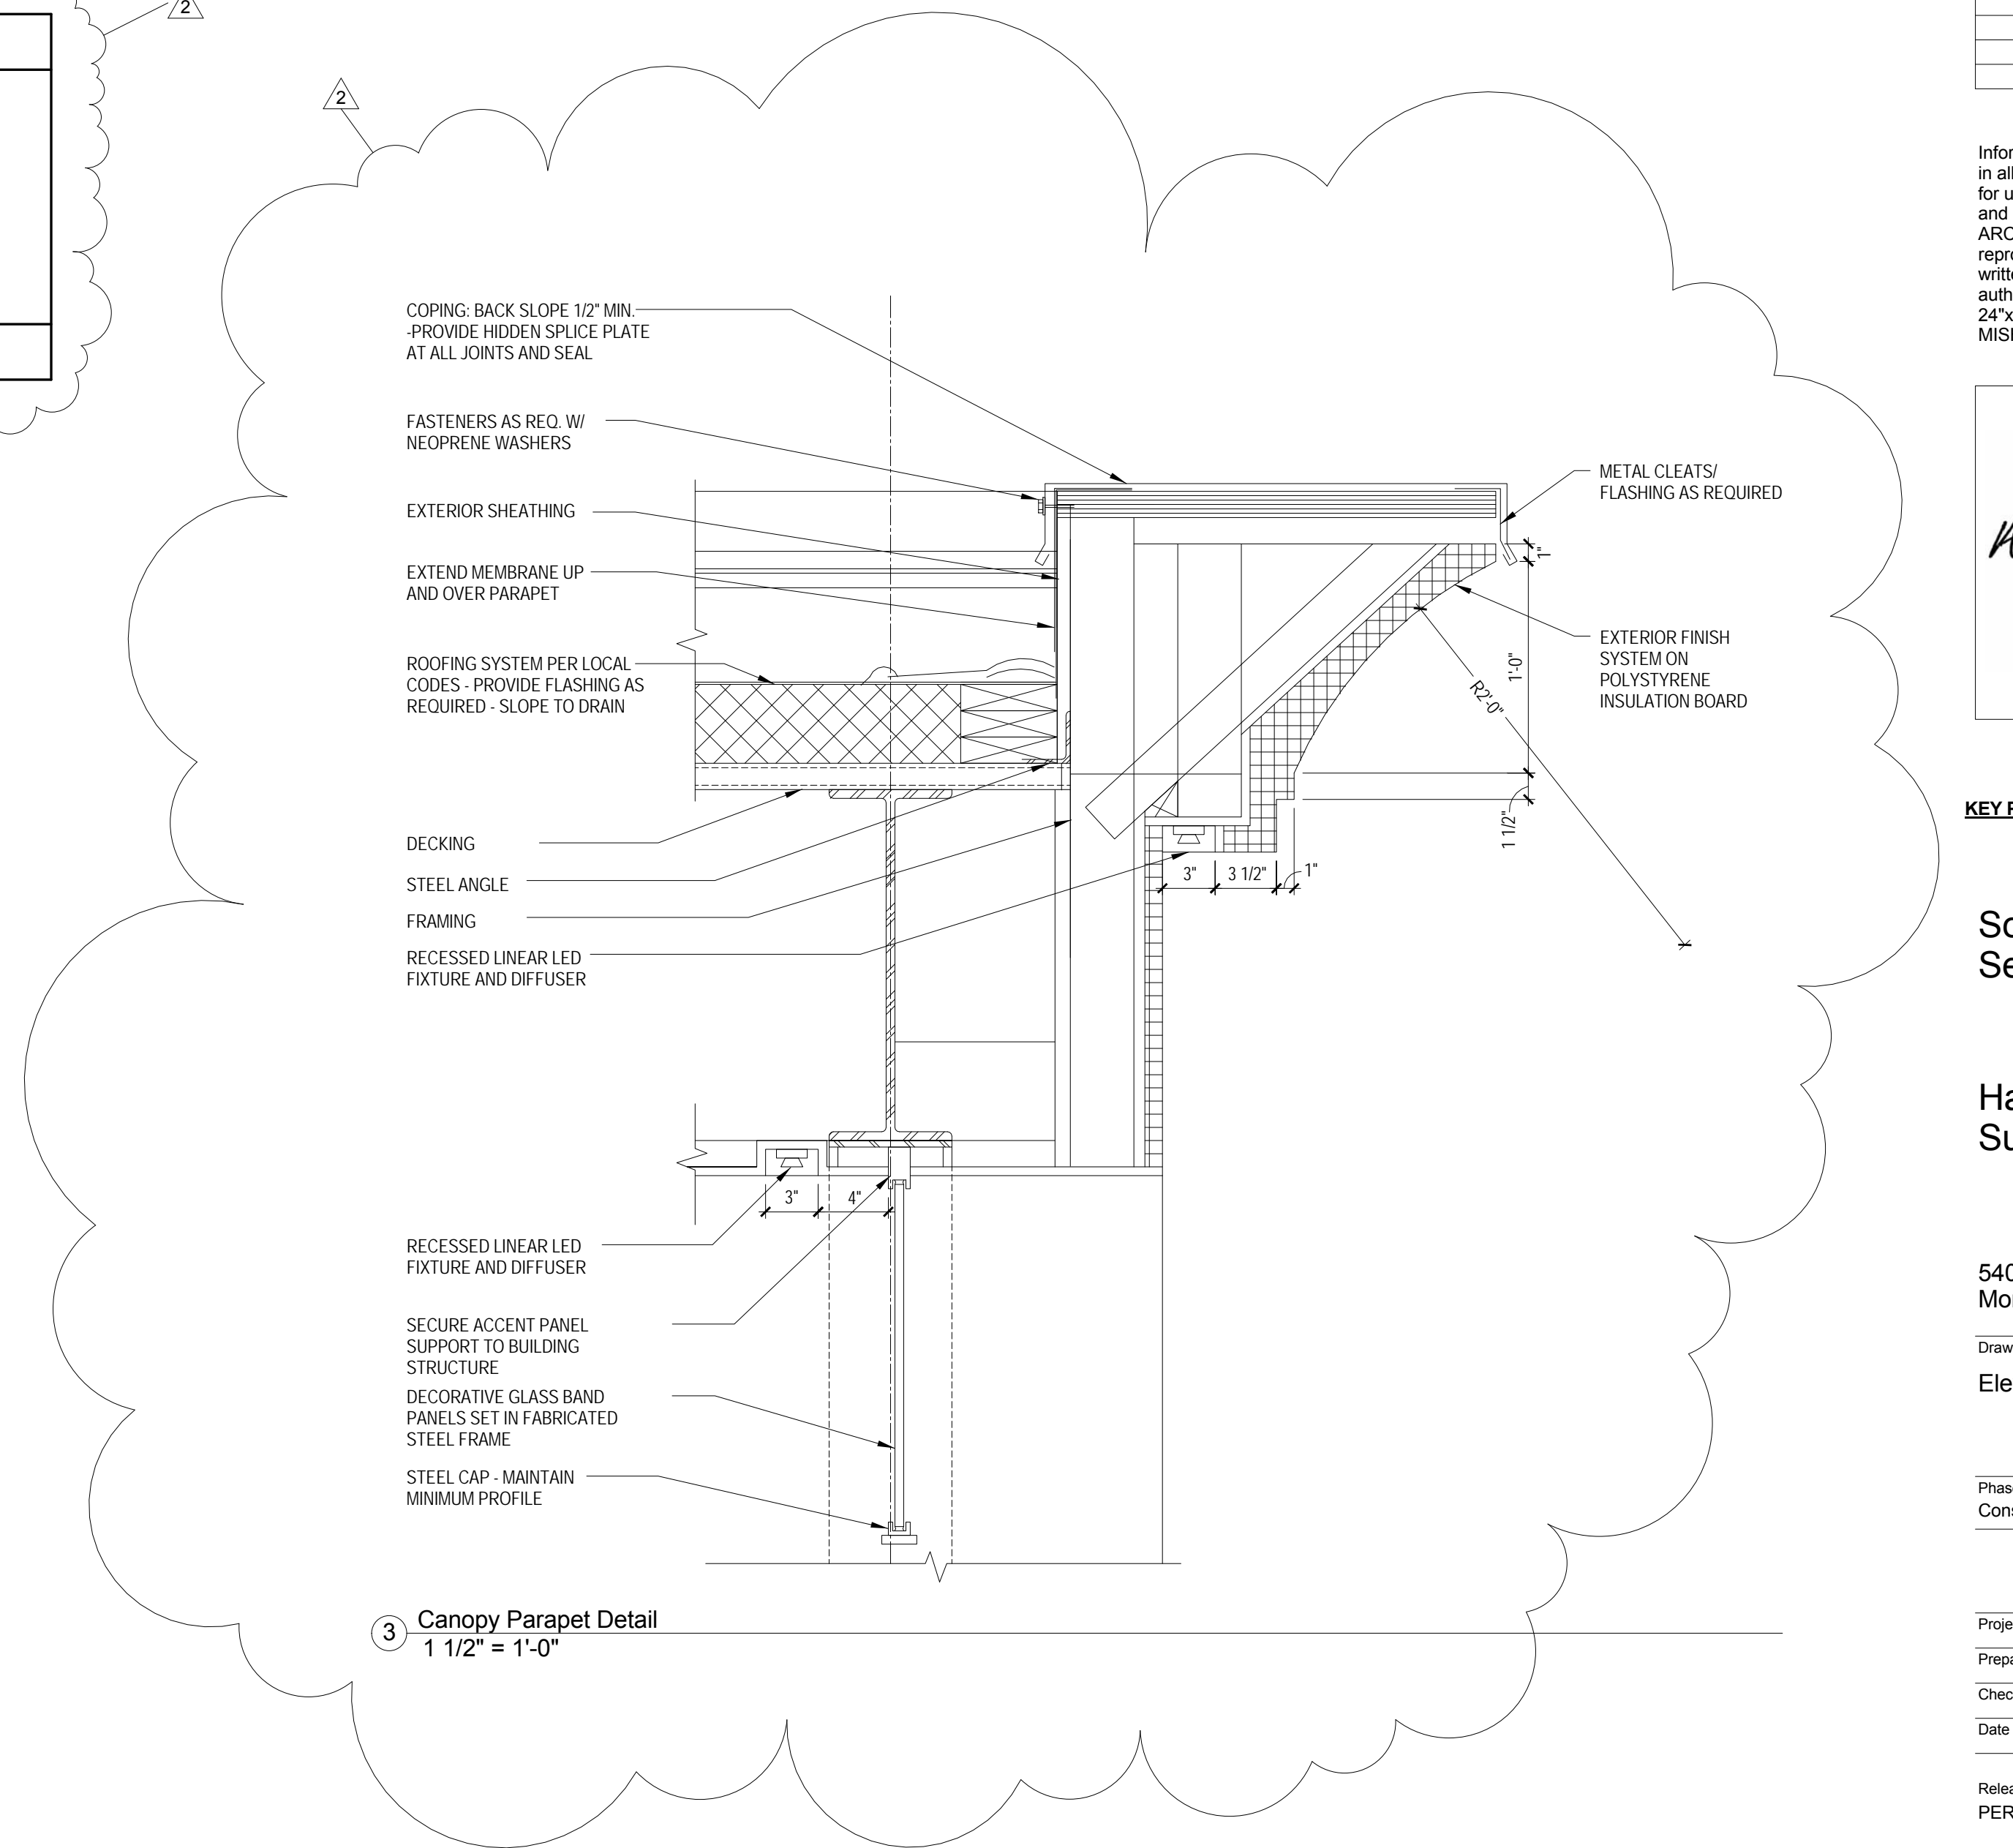

3 Canopy Parapet Detail
1 1/2" = 1'-0"