



David Lane Beaird & Associates, Inc.
Commercial Parkway
West Monroe, LA 71294
Phone: (318) 388-3227
Email: fgadberry@dlbengineering.com

CONTACT:
 Mechanical Engineering
 3 Arroyo Vista Lane
 Raleigh, NC 28014
 Phone: (704) 516-0385
 Fax: (704) 644-1464
 Email: shane@rittereng.com

[illegible]

Southern Hospitality
Services

Hampton Inn and Suites


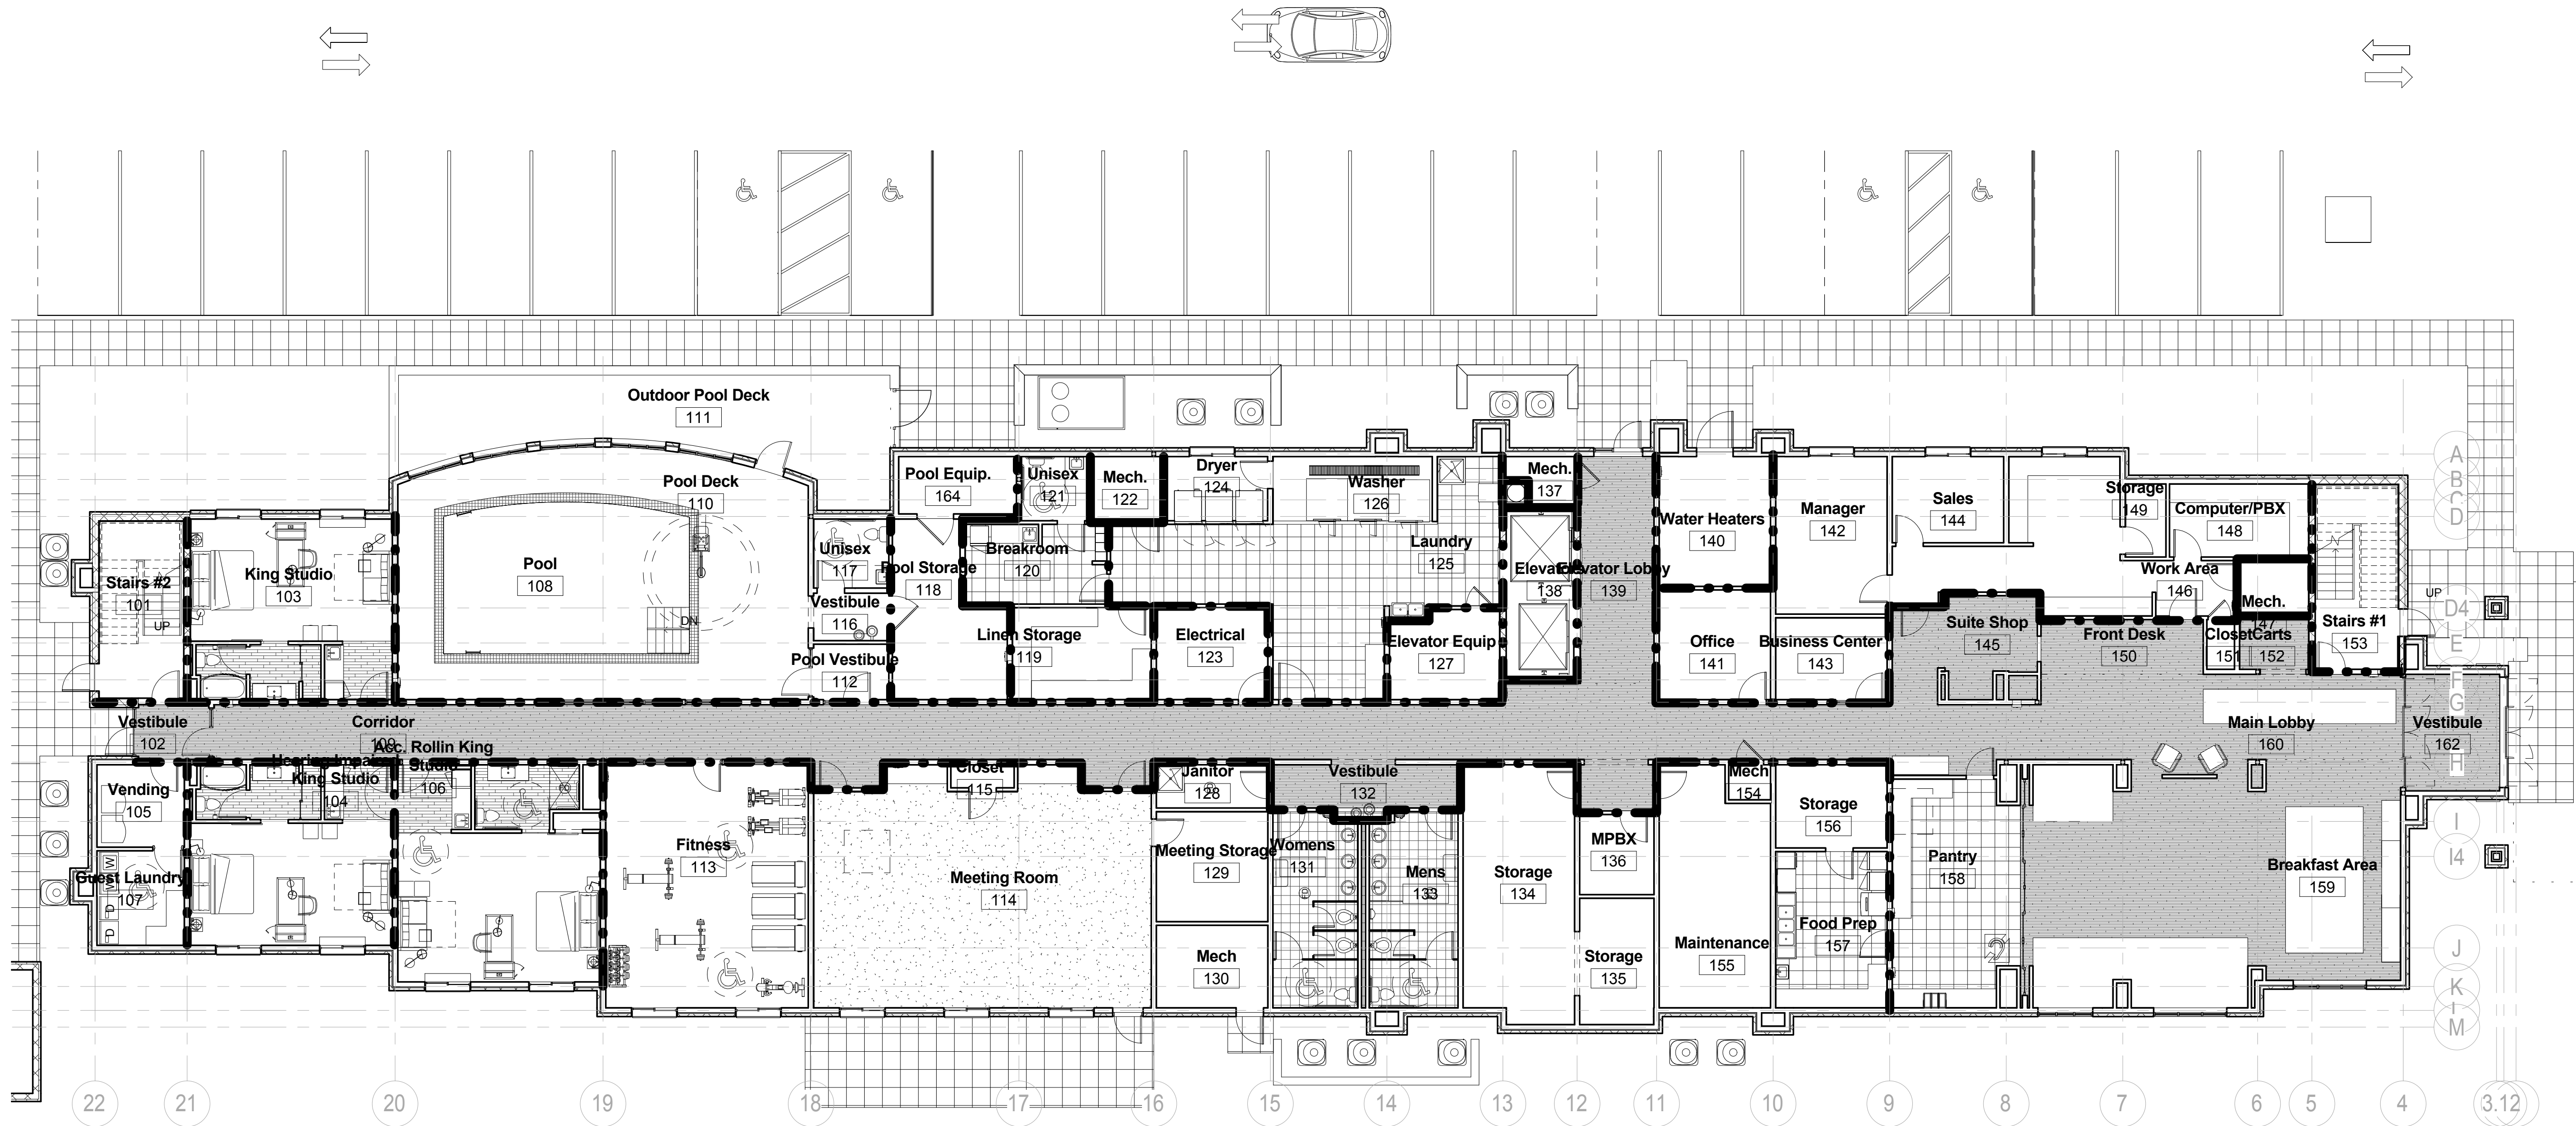
00 I-20 & Frontage Rd.
Monroe, LA 71201

Firewall Plan 1st Floor

se
Instruction Documents

Project No.	12-111	Sheet No.	A801
Prepared by	Author		
Checked by	Checker		
Date	Sept. 16, 2013		

PERMIT ONLY



1 Firewall Level 1
1" = 10'-0"

FIRE WALL LEGEND



NOTE:

1. ALL FIRE-RATED WALLS TO EXTEND TO STRUCTURE ABOVE AS PER FIRECODE.
2. ALL OPENINGS NEED TO MEET REQUIREMENTS.
3. STAIRWELLS, ELEVATOR SHAFTS, MECHANICAL & WATER HEATER ROOMS, FLOOR TO FLOOR CHASE TO BE 2-HOUR RATED CONSTRUCTION.