

REVISIONS		
No.	Date	Description
1	12/3/13	Hilton review

Information contained on this drawing and in all digital files associated is authorized for use on the project named herein only and is the property of MISHRA ARCHITECTURE PLLC and may not be reproduced in any manner without express written or verbal permission from authorized individuals. Original drawing is 24"x36" and scales are as indicated. © 2013 MISHRA ARCHITECTURE PLLC



KEY PLAN

Southern Hospitality
Services

Hampton Inn and
Suites



5400 I-20 & Frontage Rd.
Monroe, LA 71201

Drawing Title
Firewall Plan 3rd Floor

Phase
Construction Documents

Project No.	12-111	Sheet No.	A803
Prepared by	Author		
Checked by	Checker		
Date	Sept. 16, 2013		

Released for
PERMIT ONLY

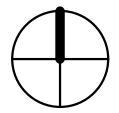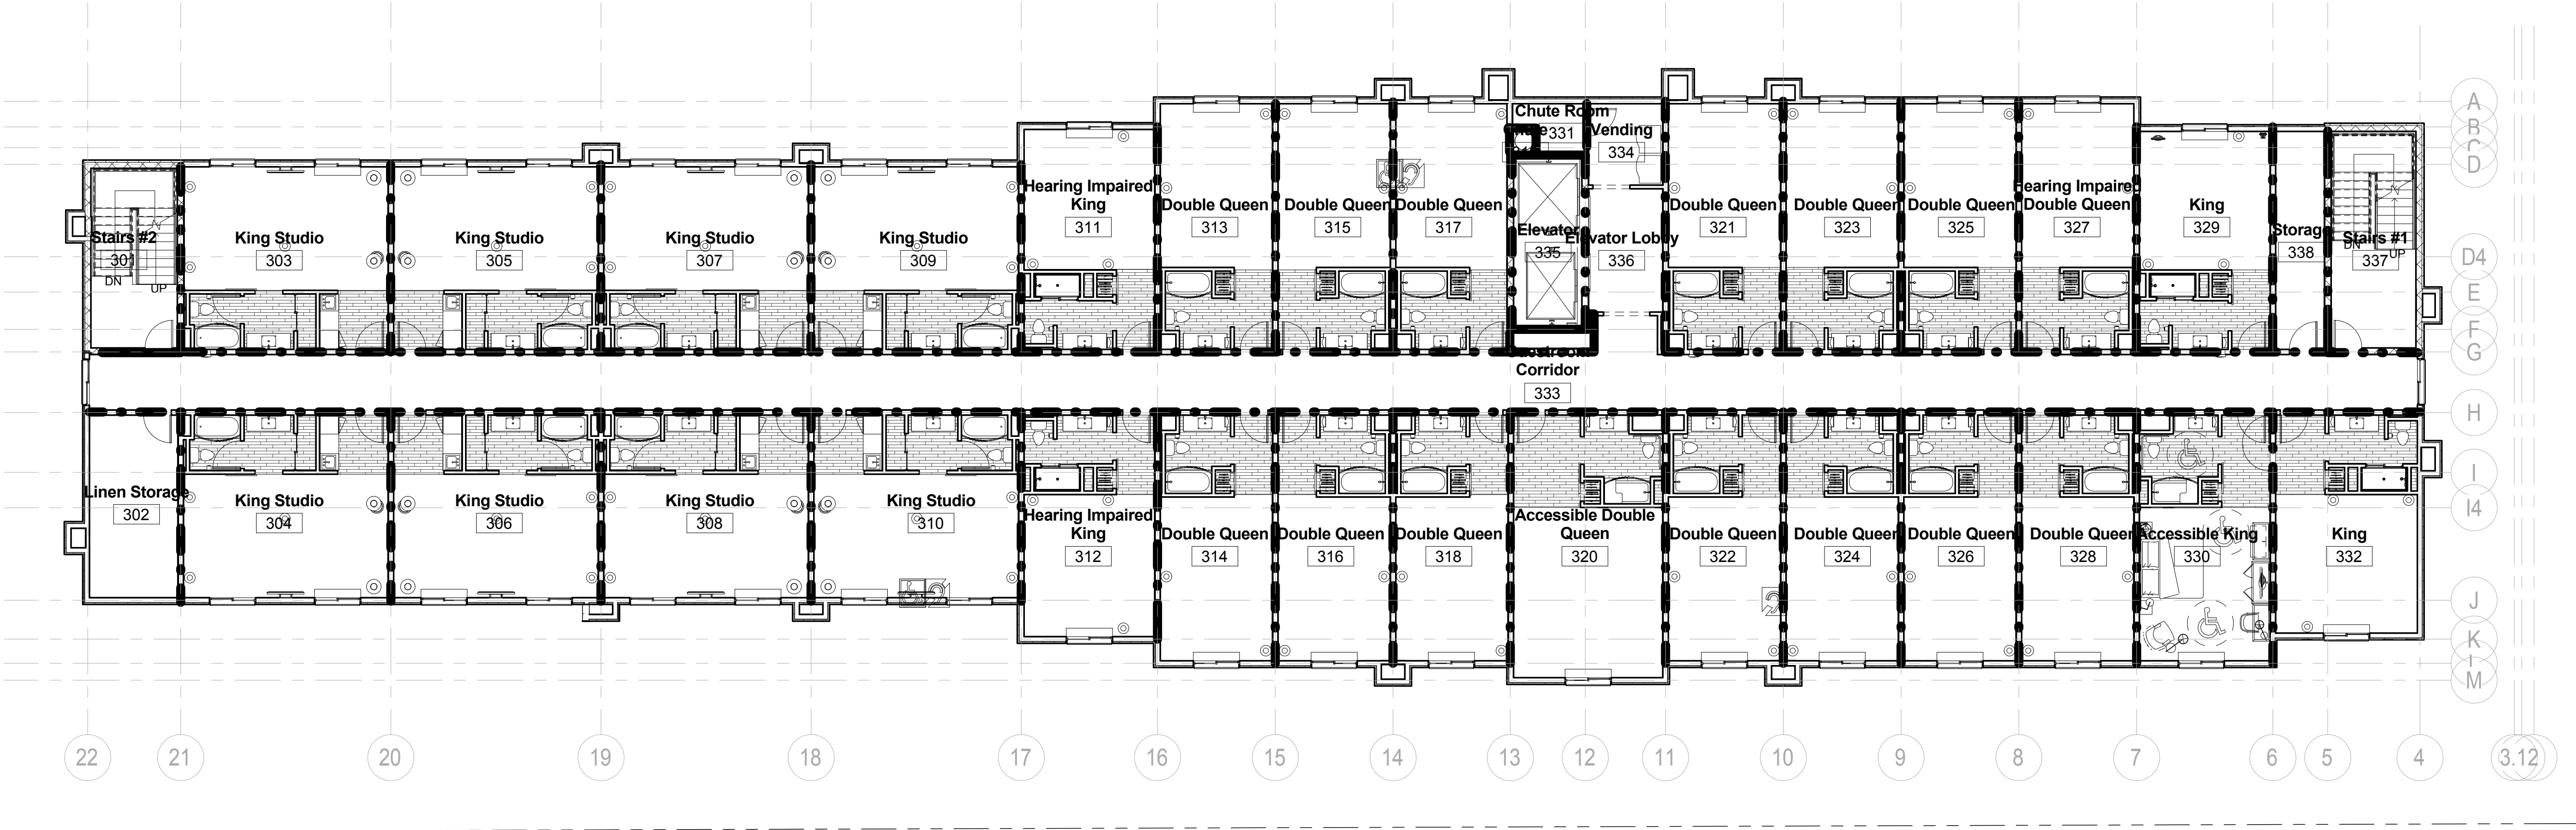

1 Firewall Level 3
1" = 10'-0"

FIRE WALL LEGEND

INDICATES ONE HOUR FIRE RATED WALL CONSTRUCTION AS PER UL STANDARDS

INDICATES TWO HOUR FIRE RATED WALL CONSTRUCTION AS PER UL STANDARDS

NOTE:
1. ALL FIRE-RATED WALLS TO EXTEND TO STRUCTURE ABOVE AS PER FIRECODE.
2. ALL OPENINGS NEED TO MEET REQUIREMENTS.
3. STAIRWELLS, ELEVATOR SHAFTS, MECHANICAL & WATER HEATER ROOMS, FLOOR TO FLOOR CHASE TO BE 2-HOUR RATED CONSTRUCTION.