
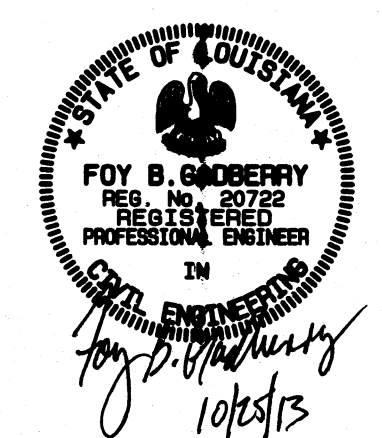


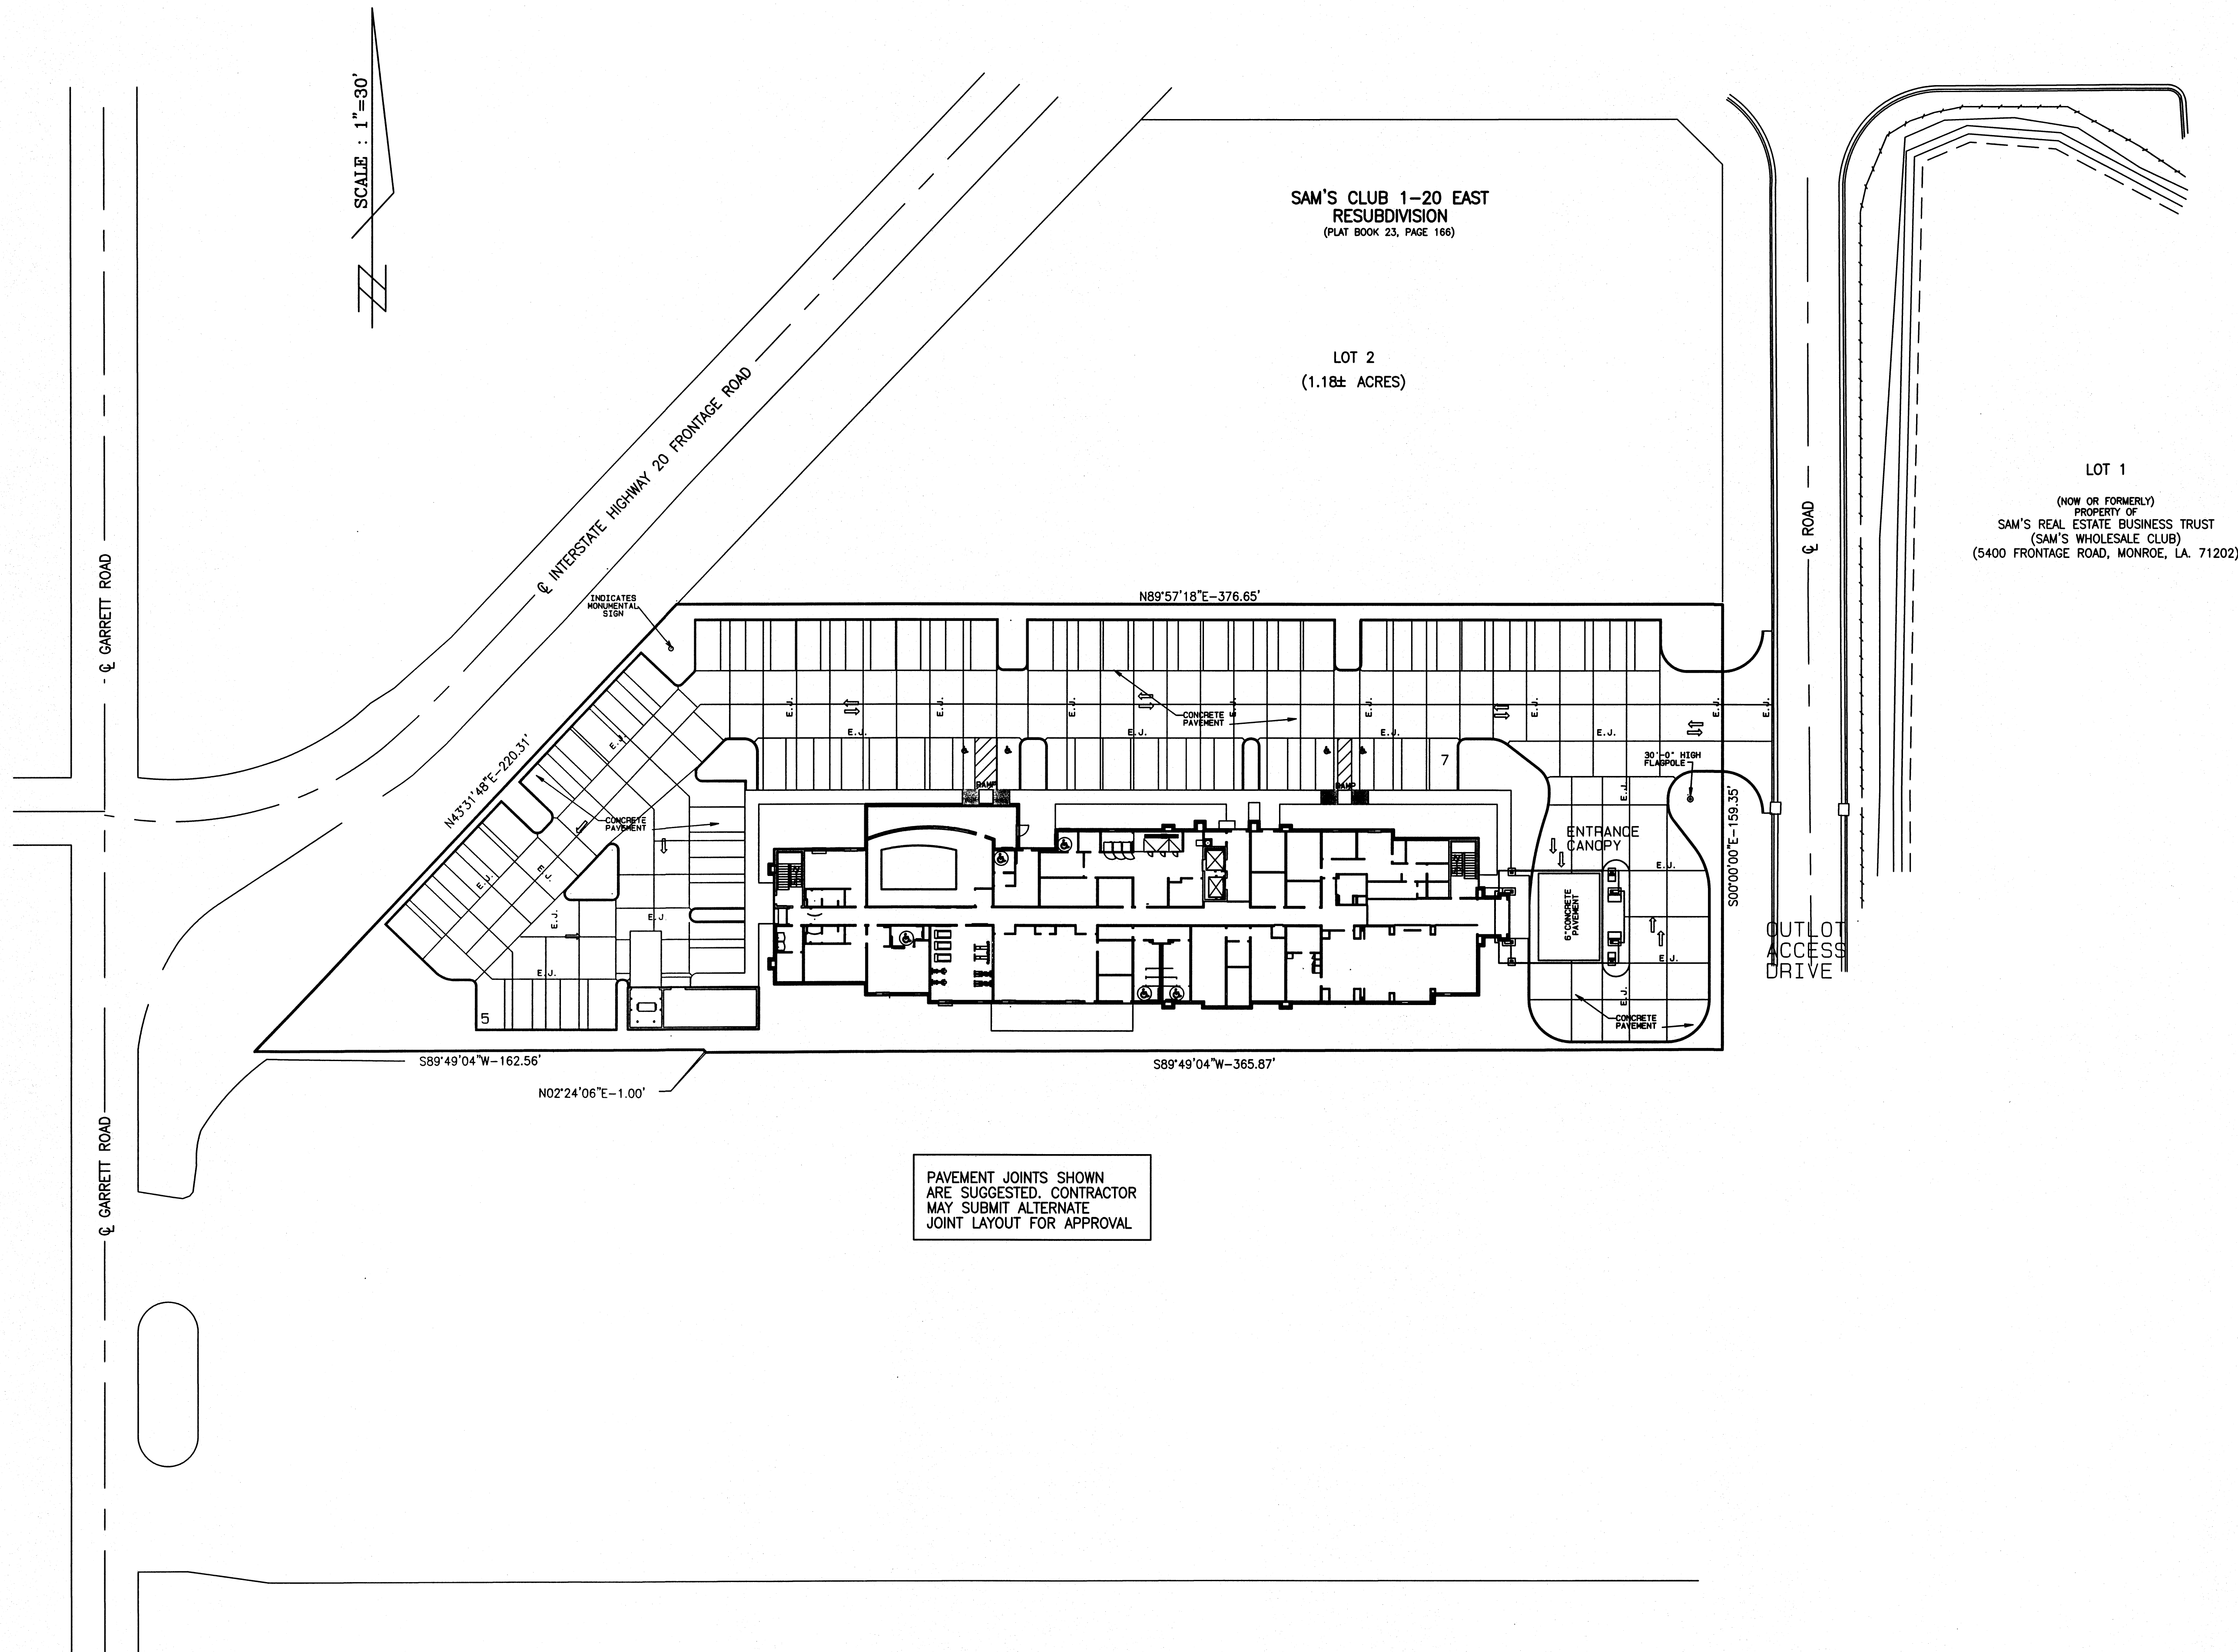

JOINT LAYOUT

DATE
9-12-13

C004

JOB No. 130412

SOUTHERN HOSPITALITY SERVICES

MONROE, LA.

HAMPTON INN & SUITES

DAVID LANE BEAIRD
& ASSOCIATES, INC.

CIVIL & STRUCTURAL ENGINEERS PLANNING PROJECT MANAGEMENT
105 COMMERCIAL PARKWAY, WEST MONROE, LOUISIANA 71291 (318) 386-3227
email: beaird@dlbengineering.com