



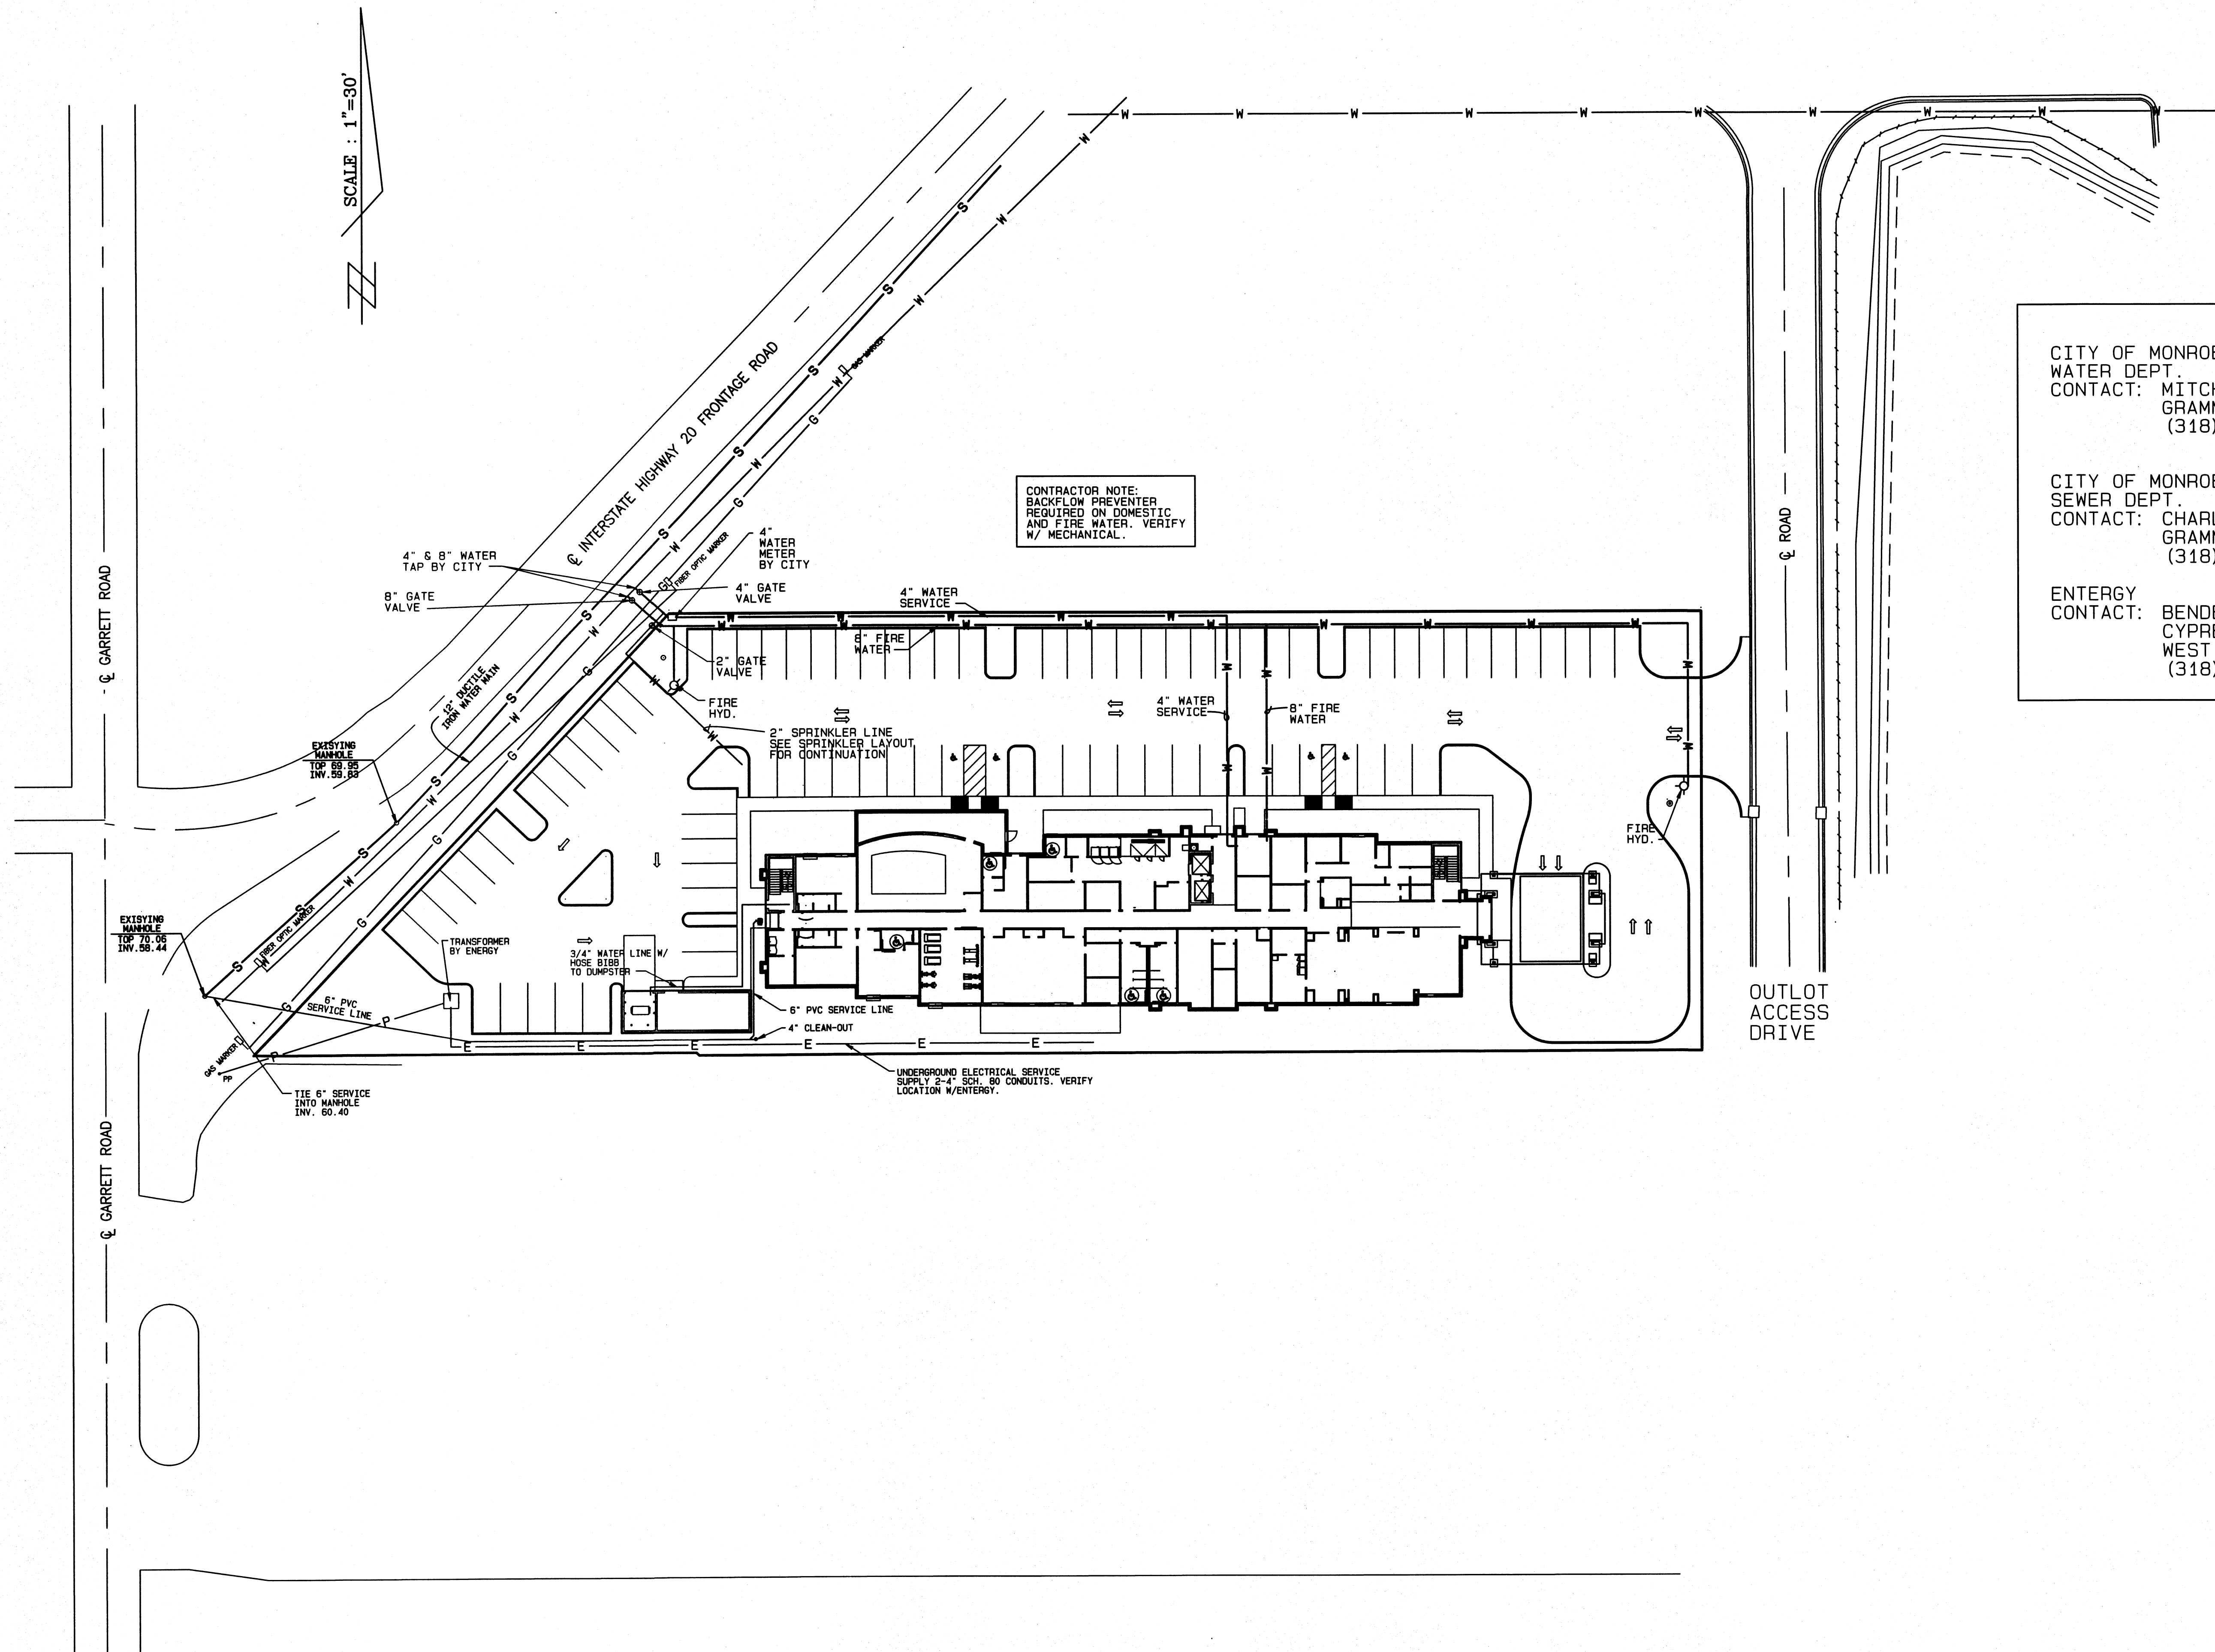

CITY OF MONROE
WATER DEPT.
CONTACT: MITCH ACREE
GRAMMONT STREET
(318) 329-2385

CITY OF MONROE
SEWER DEPT.
CONTACT: CHARLES WESTROM
GRAMMONT STREET
(318) 329-2392

ENTERGY
CONTACT: BENDEL CARR
CYPRESS STREET
WEST MONROE
(318) 355-4680

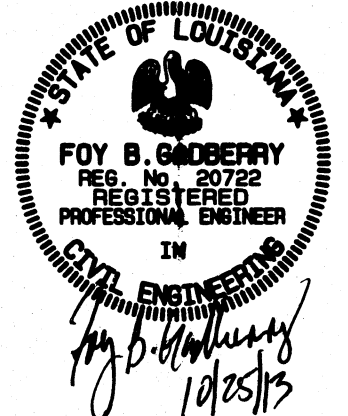

UTILITY PLAN

DATE:
9-12-13

C005

JOB No 130412

SOUTHERN HOSPITALITY SERVICES

MONROE, LA.

DAVID LANE BEAIRD
& ASSOCIATES, INC.

HAMPTON INN & SUITES

CIVIL & STRUCTURAL ENGINEERS PLANNING PROJECT MANAGEMENT
105 COMMERCIAL PARKWAY, WEST MONROE, LOUISIANA 71291 (519) 388-3227
email: beaird@beairdassociates.com