



1 BLOCKING IN FLOOR SPACE AT TRUSSES
S401 NO SCALE


2 BLOCKING IN FLOOR SPACE AT TRUSSES
S401 NO SCALE

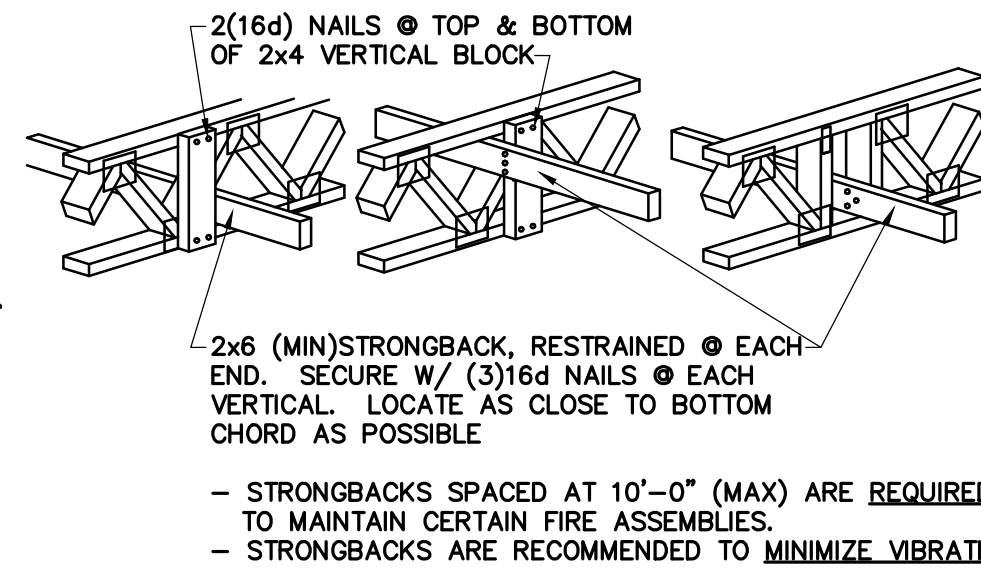

3 STRONGBACK DETAILS
S401 NO SCALE

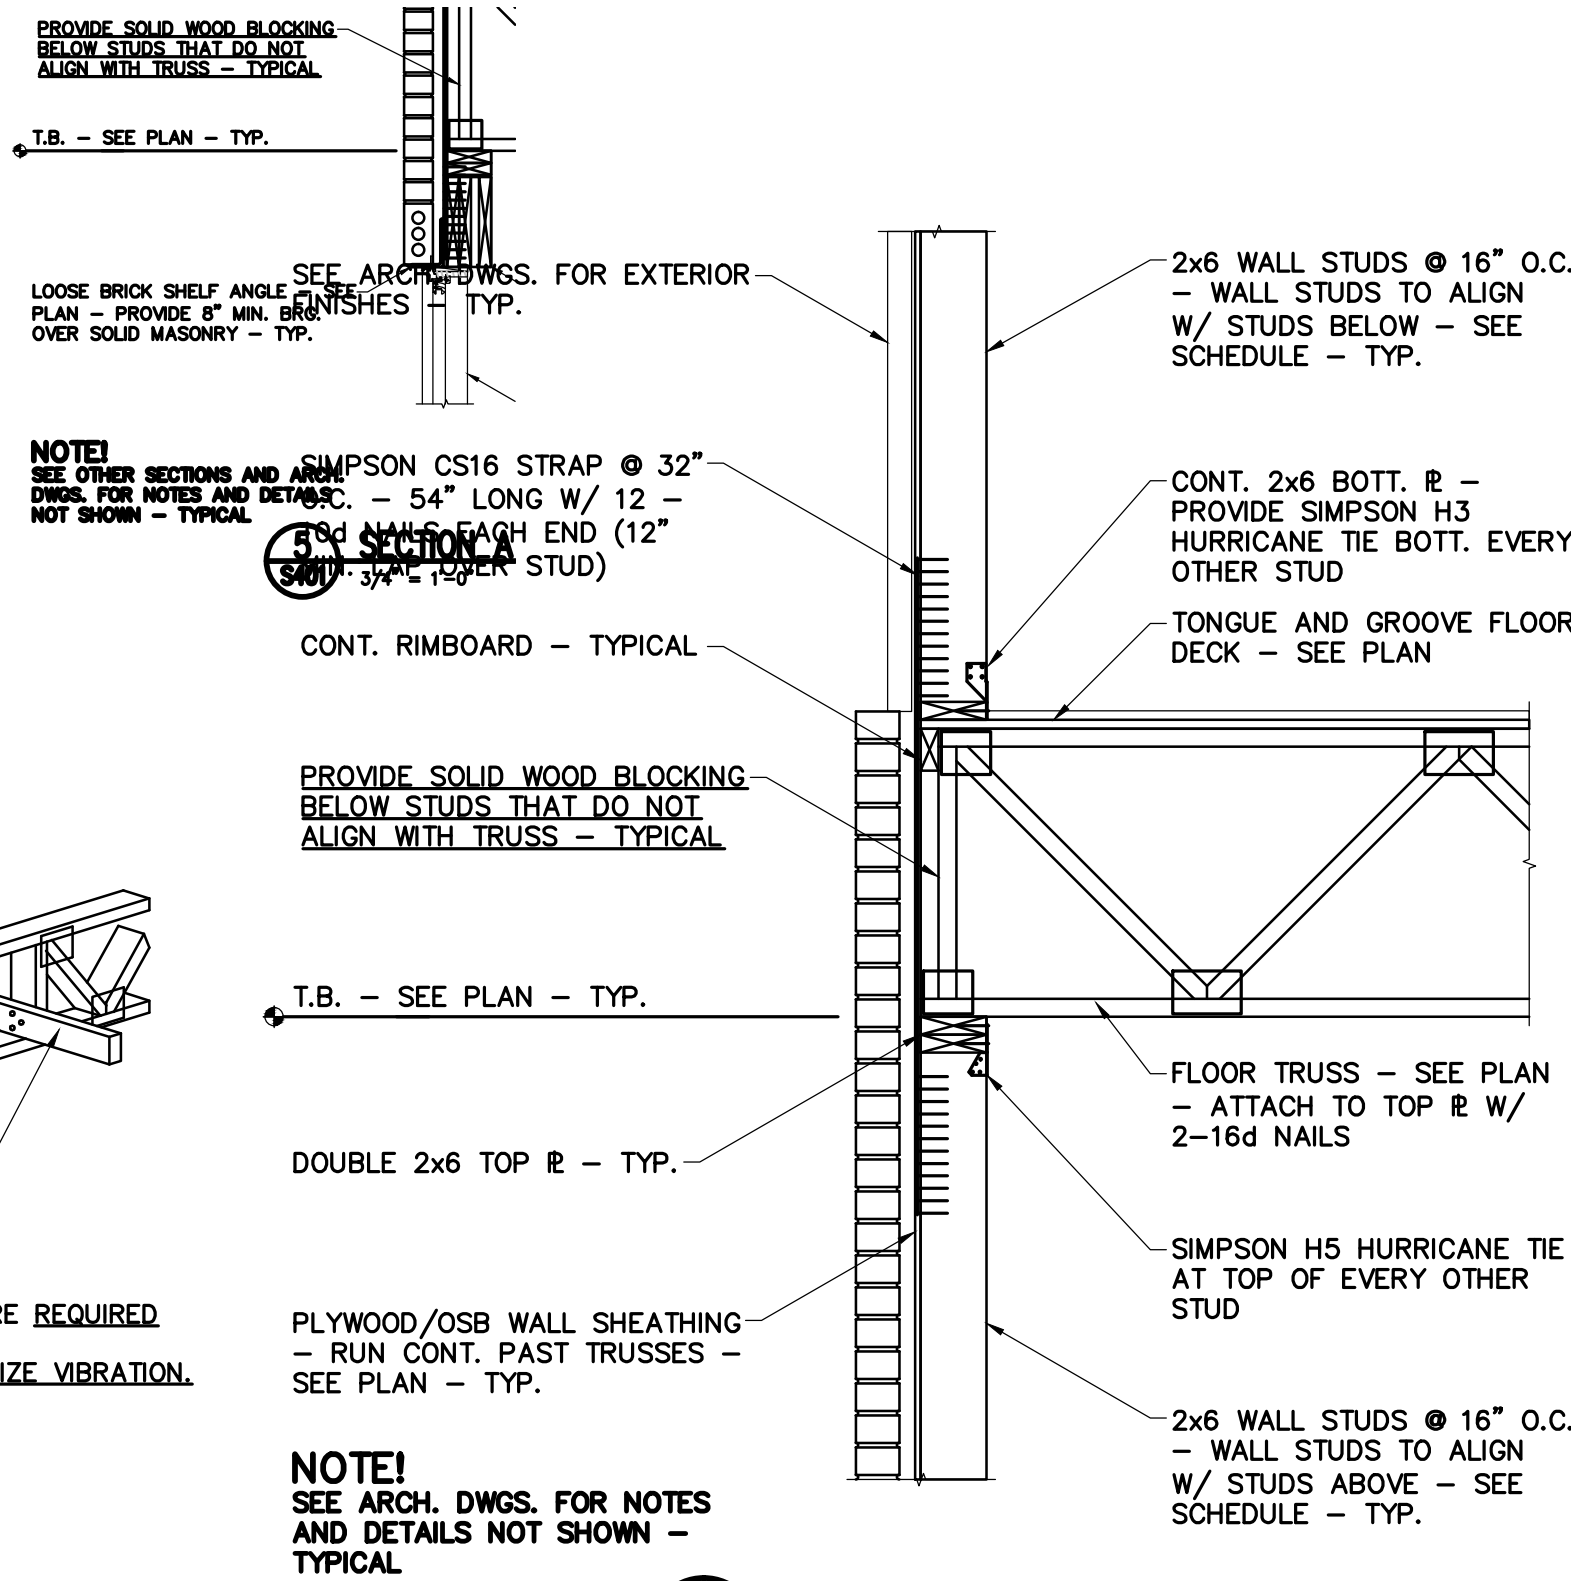


4 SECTION AT FLOOR
S401 3/4" = 1'-0"

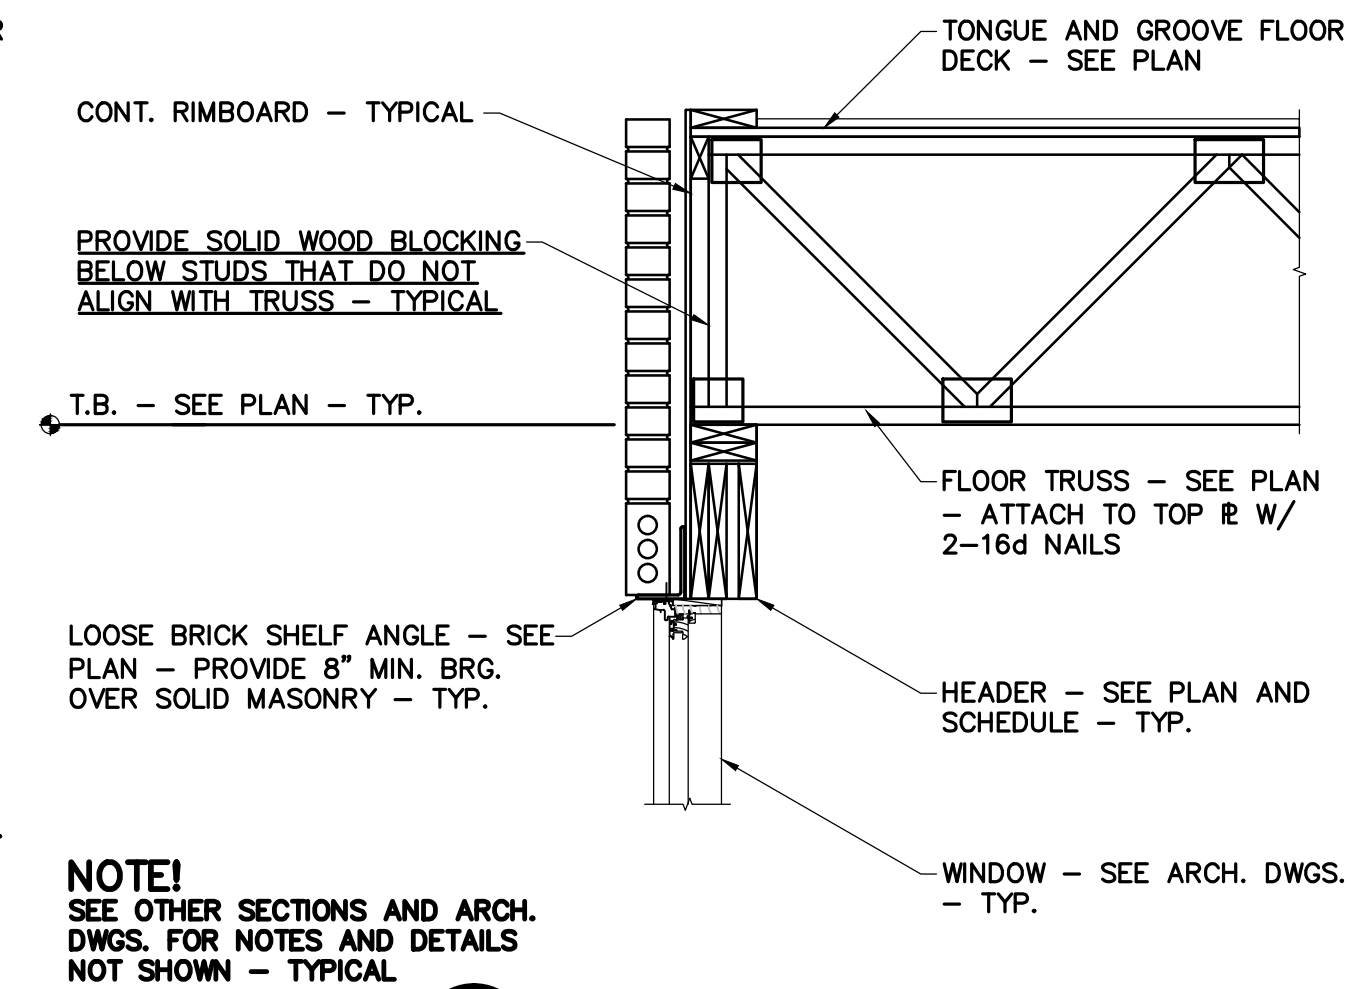

5 SECTION AT FLOOR
S401 3/4" = 1'-0"

REVISIONS		
No.	Date	Description
1	11.01.13	Pool Equip., Ftgs & Rf Slope

Information contained on this drawing and in all digital files associated is authorized for use on the project named herein only and is the property of MISHRA ARCHITECTURE PLLC and may not be reproduced in any manner without express written or verbal permission from authorized individuals. Original drawing is 24"x36" and scales are as indicated. © 2011 MISHRA ARCHITECTURE PLLC

 

KEY PLAN

Southern Hospitality
Services

Hampton Inn and
Suites

5400 I-20 & Frontage Rd.
Monroe, LA 71201


Drawing Title

Floor Framing
Sections and
Details


Phase
Construction Documents

Project No.	12-111	Sheet No.	S401
Prepared by	AB/LW		
Checked by	HLW		
Date	September 16, 2013		


Released for

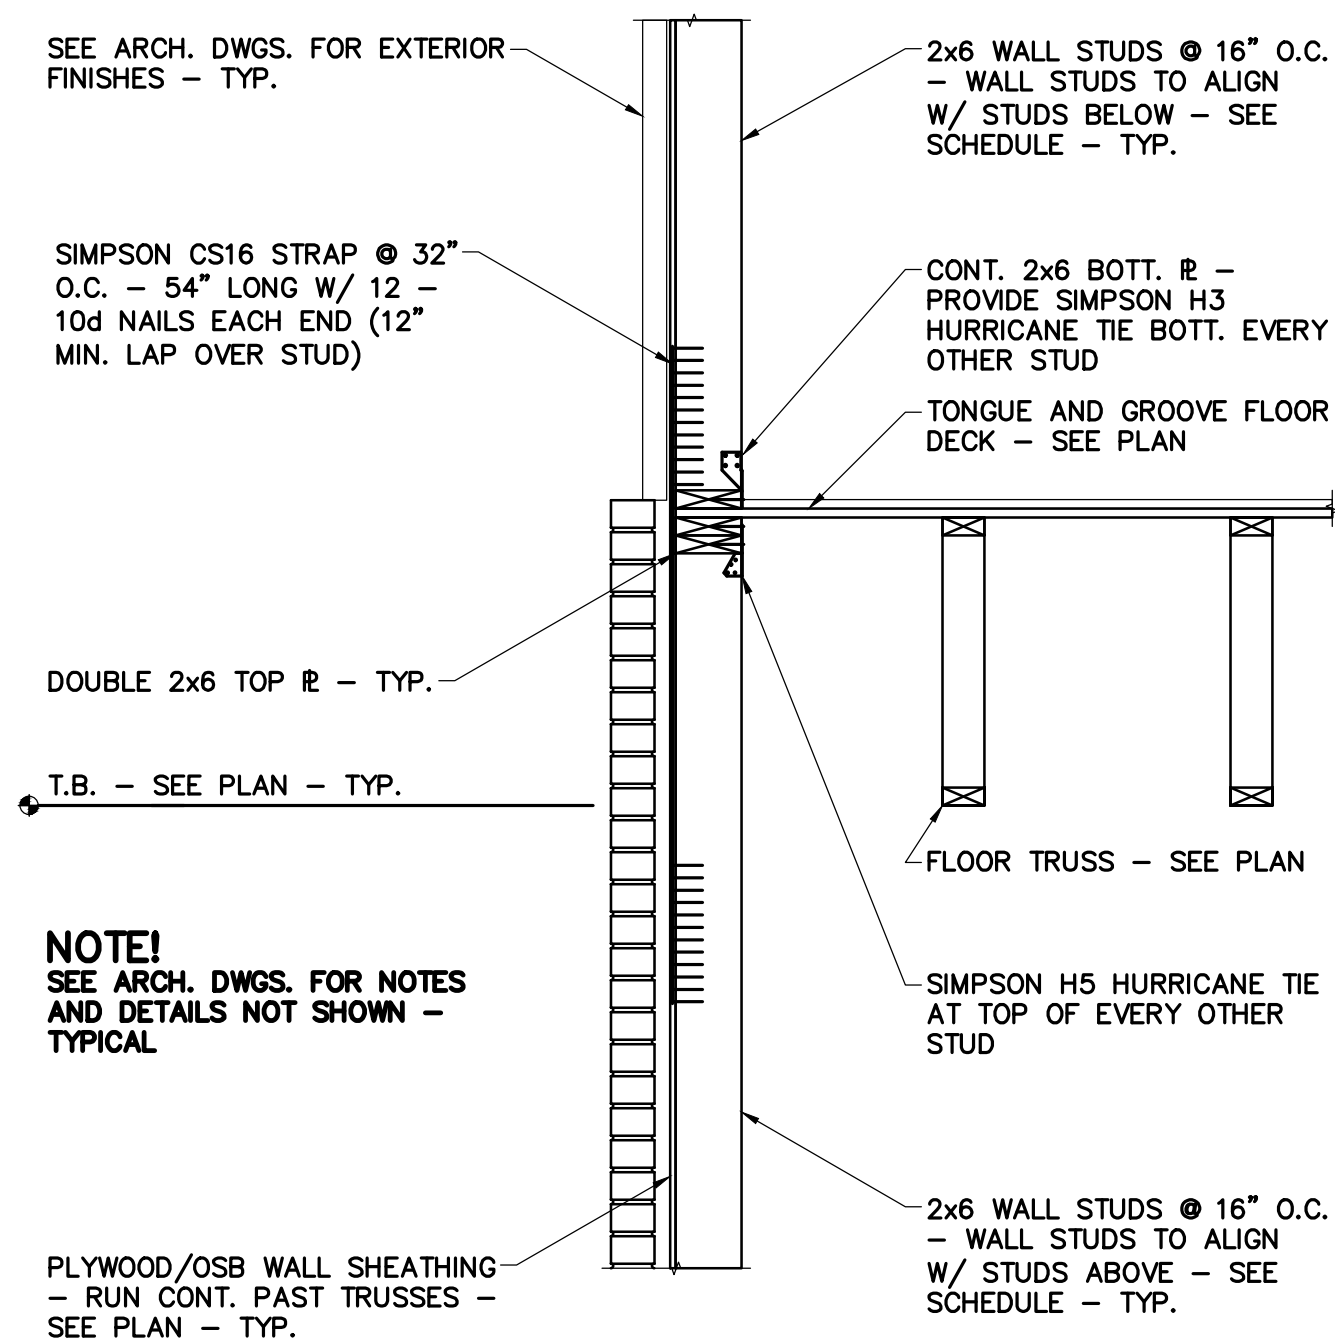


6 SECTION AT FLOOR
S401 3/4" = 1'-0"

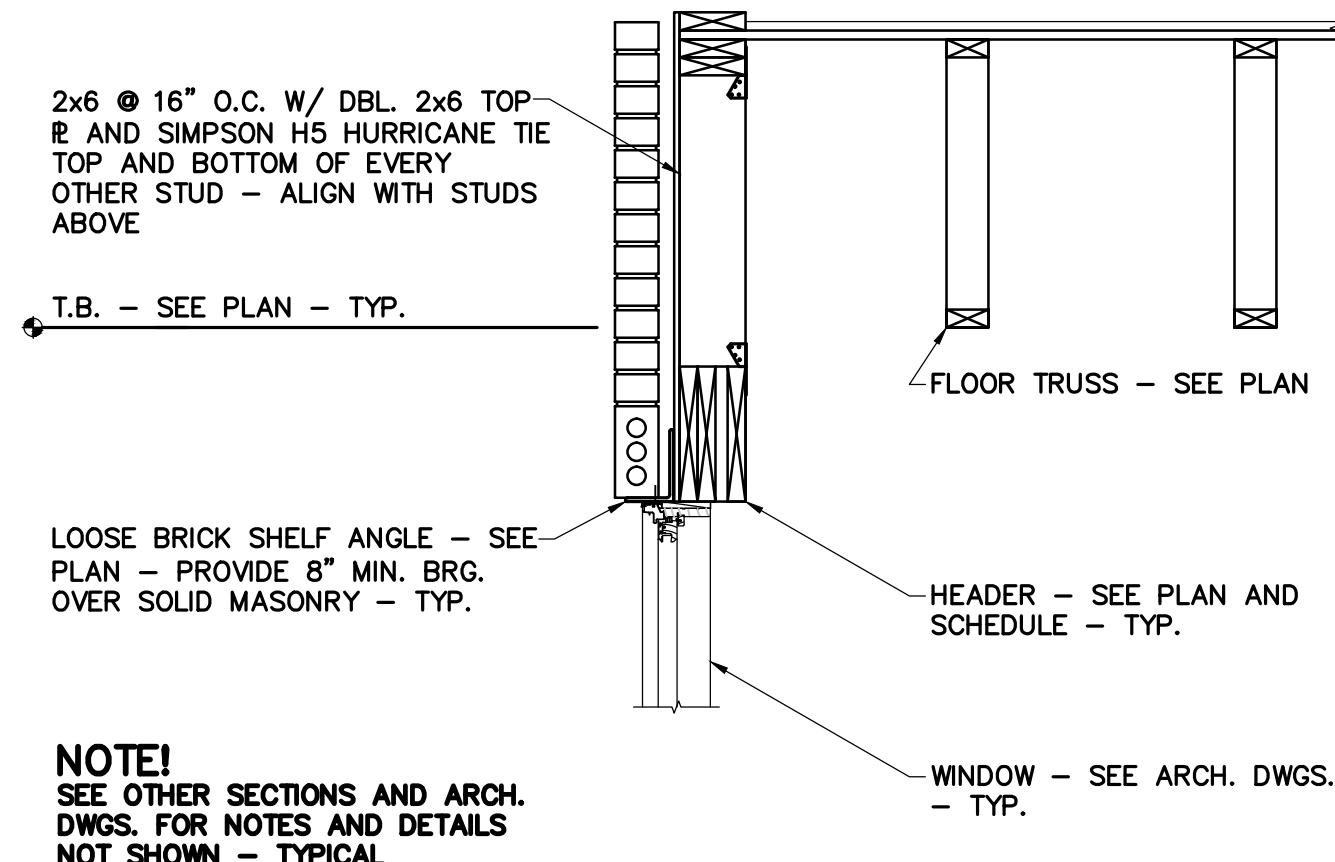

7 SECTION AT FLOOR
S401 3/4" = 1'-0"

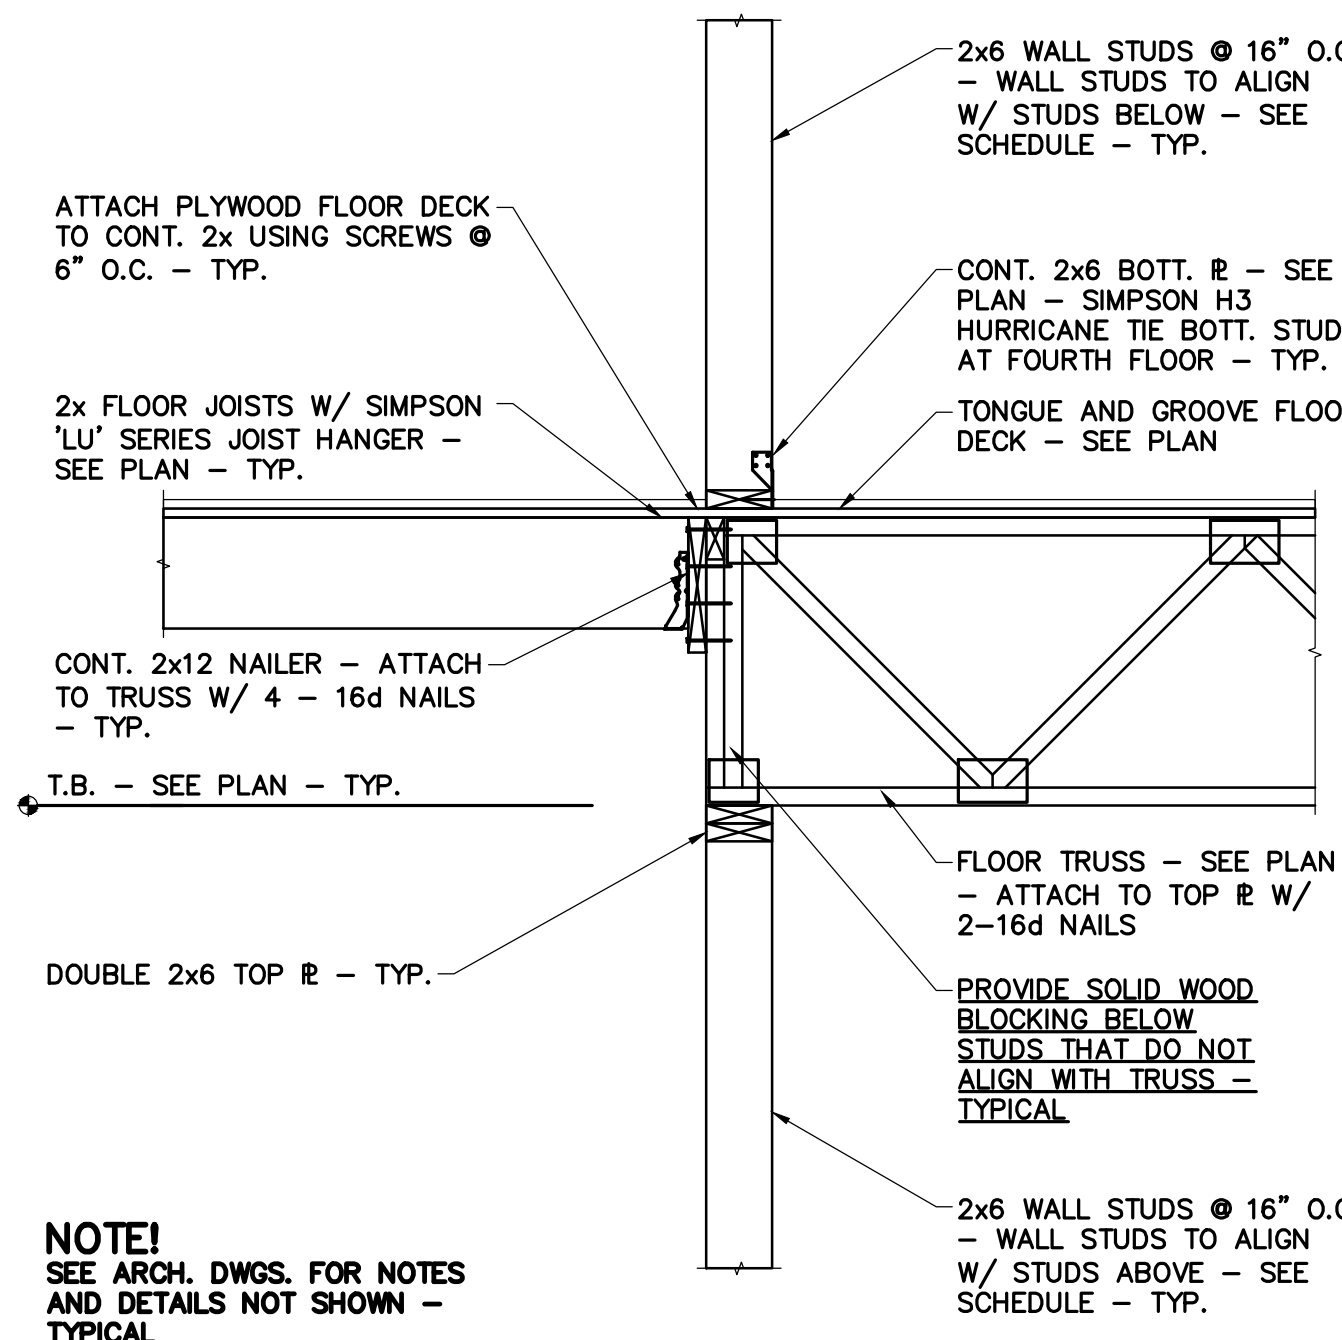

8 SECTION AT CORRIDOR
S401 3/4" = 1'-0"

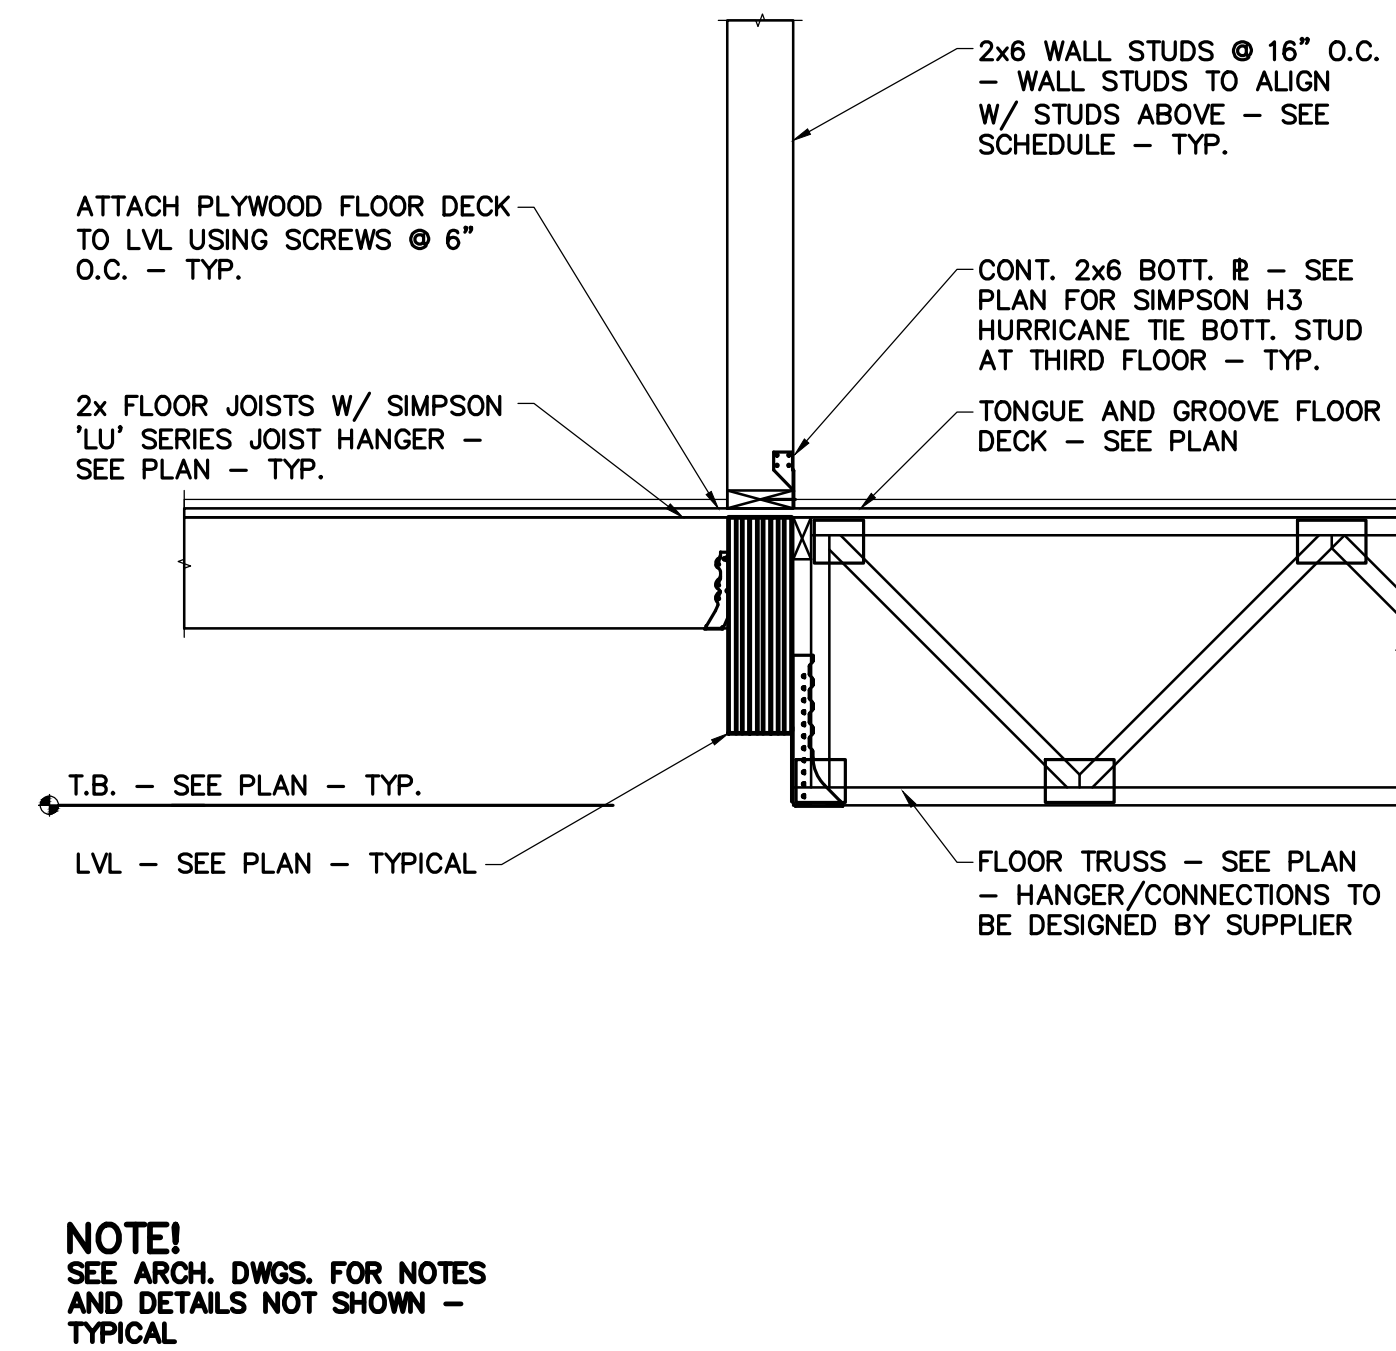

9 SECTION AT CORRIDOR
S401 3/4" = 1'-0"

NOTE!
GENERAL CONTRACTORS OPTION TO USE
SECTIONS 6 & 7/S401 OR 1 & 2/S402



WGPM, Inc.
Fright - Olsen - Patton
STRUCTURAL ENGINEERING
11220 Elm Lane, Suite 201
Charlotte, North Carolina 28277
704-542-7199 Fax: 704-542-7195
www.wgpmc.com
JOB NUMBER: 57-13

