
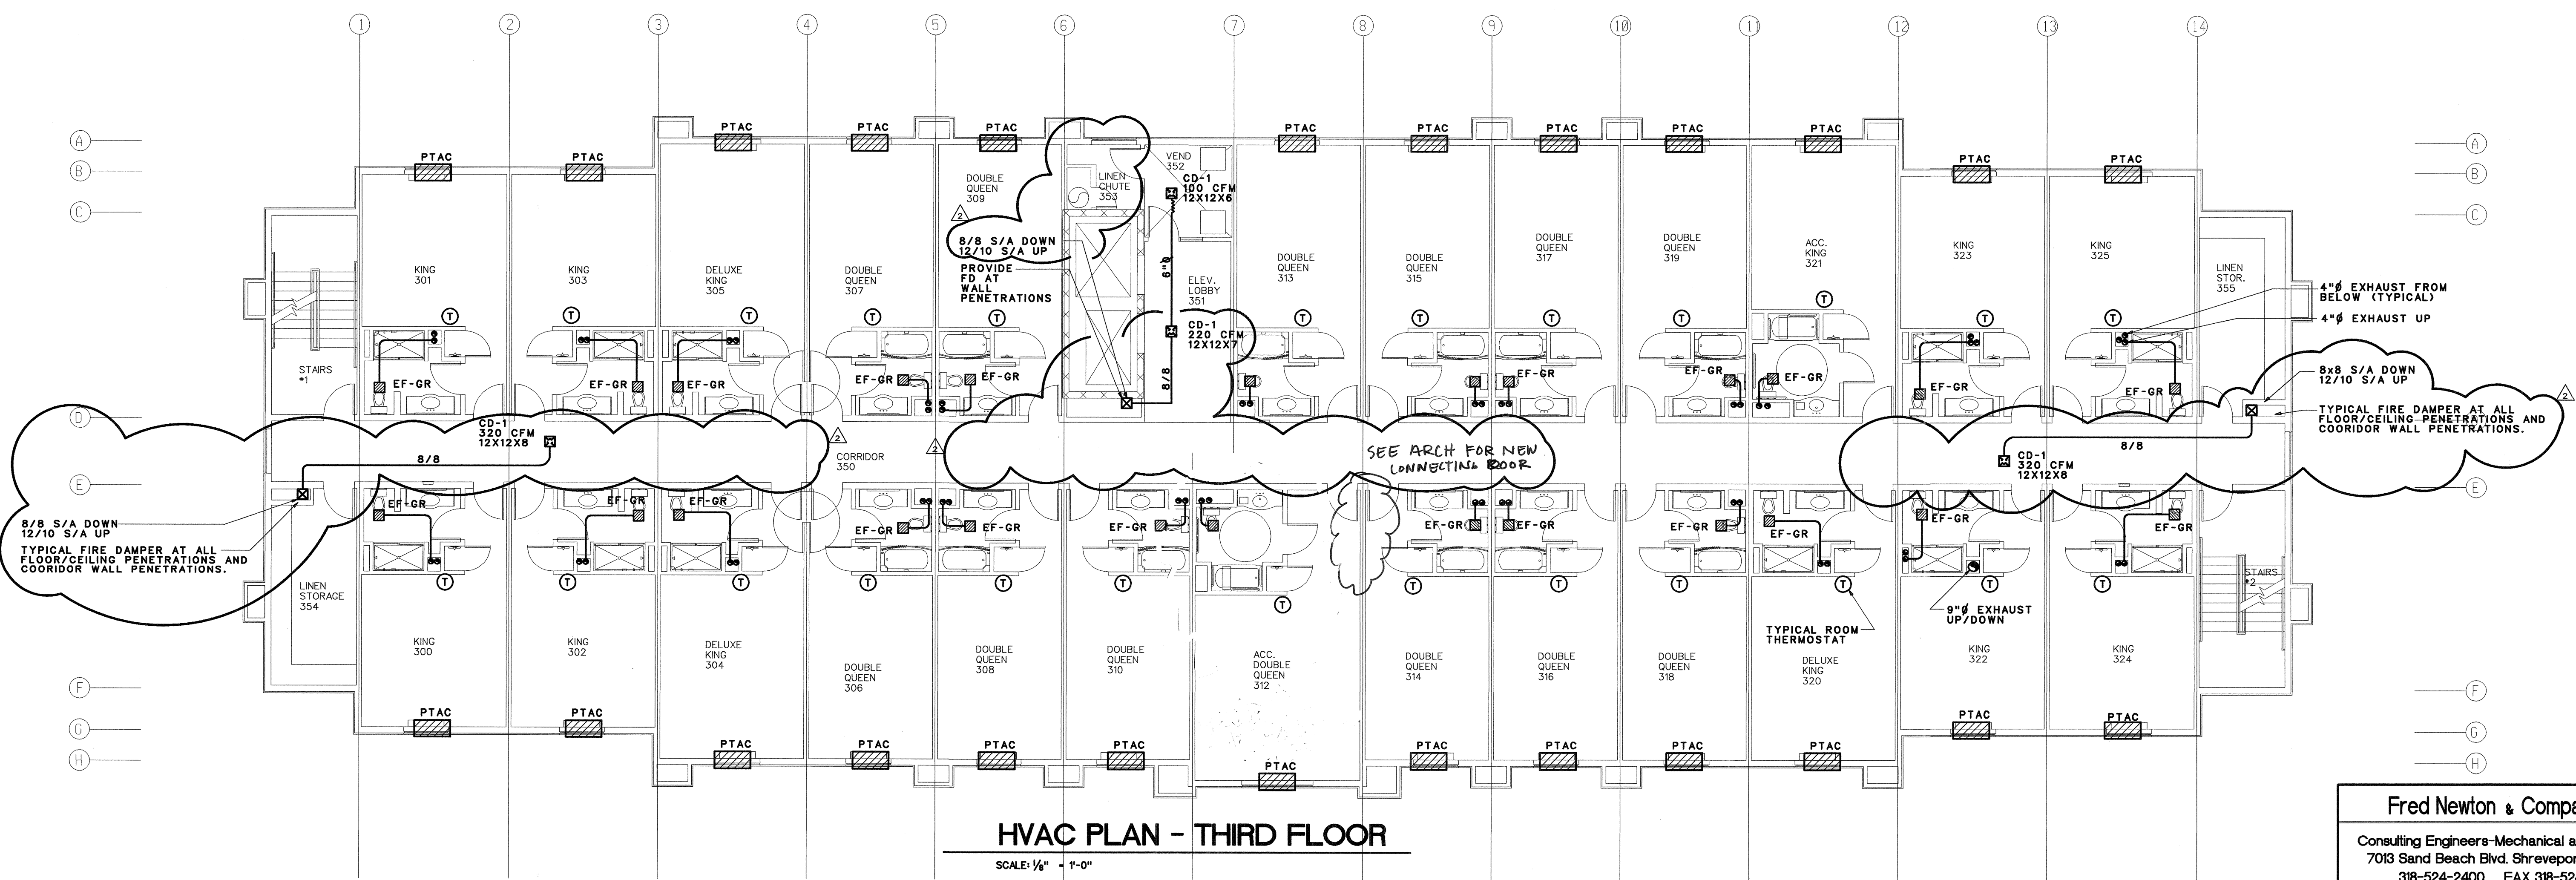


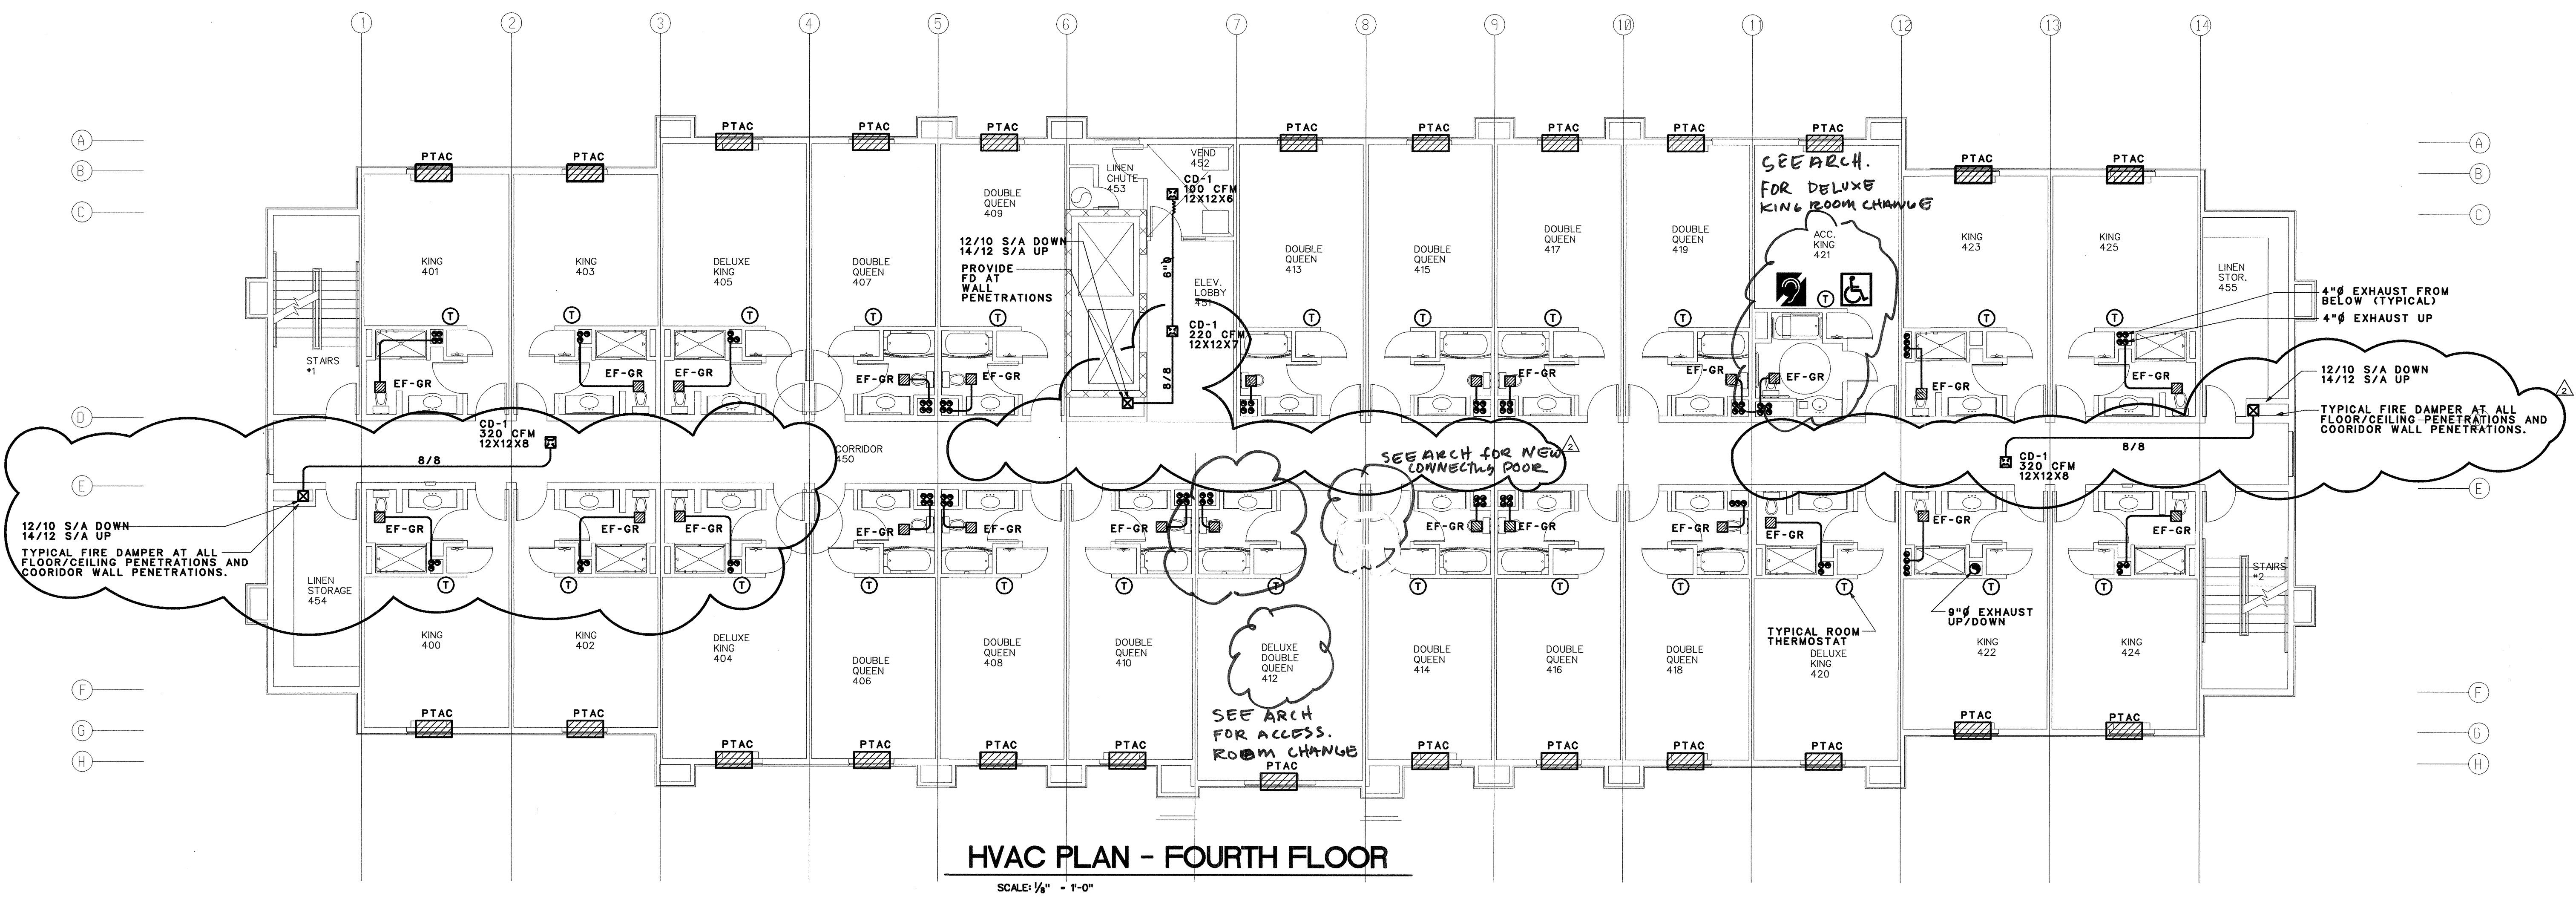

RICHARD F. STELDT

ARCHITECT

(262) 502-4500

NB5 W16058 APPLETON AVE., MENOMONEE FALLS, WI 53051

98 UNITS

FLOWOOD, MS

DRAWN:	APPROVED:
DATE COMMENTS REVISIONS	
JOB:	
DATE:	

Fred Newton & Company, Inc.

Consulting Engineers-Mechanical and Electrical

7013 Sand Beach Blvd. Shreveport, LA 71105

318-524-2400 FAX 318-524-0700

M3.0