
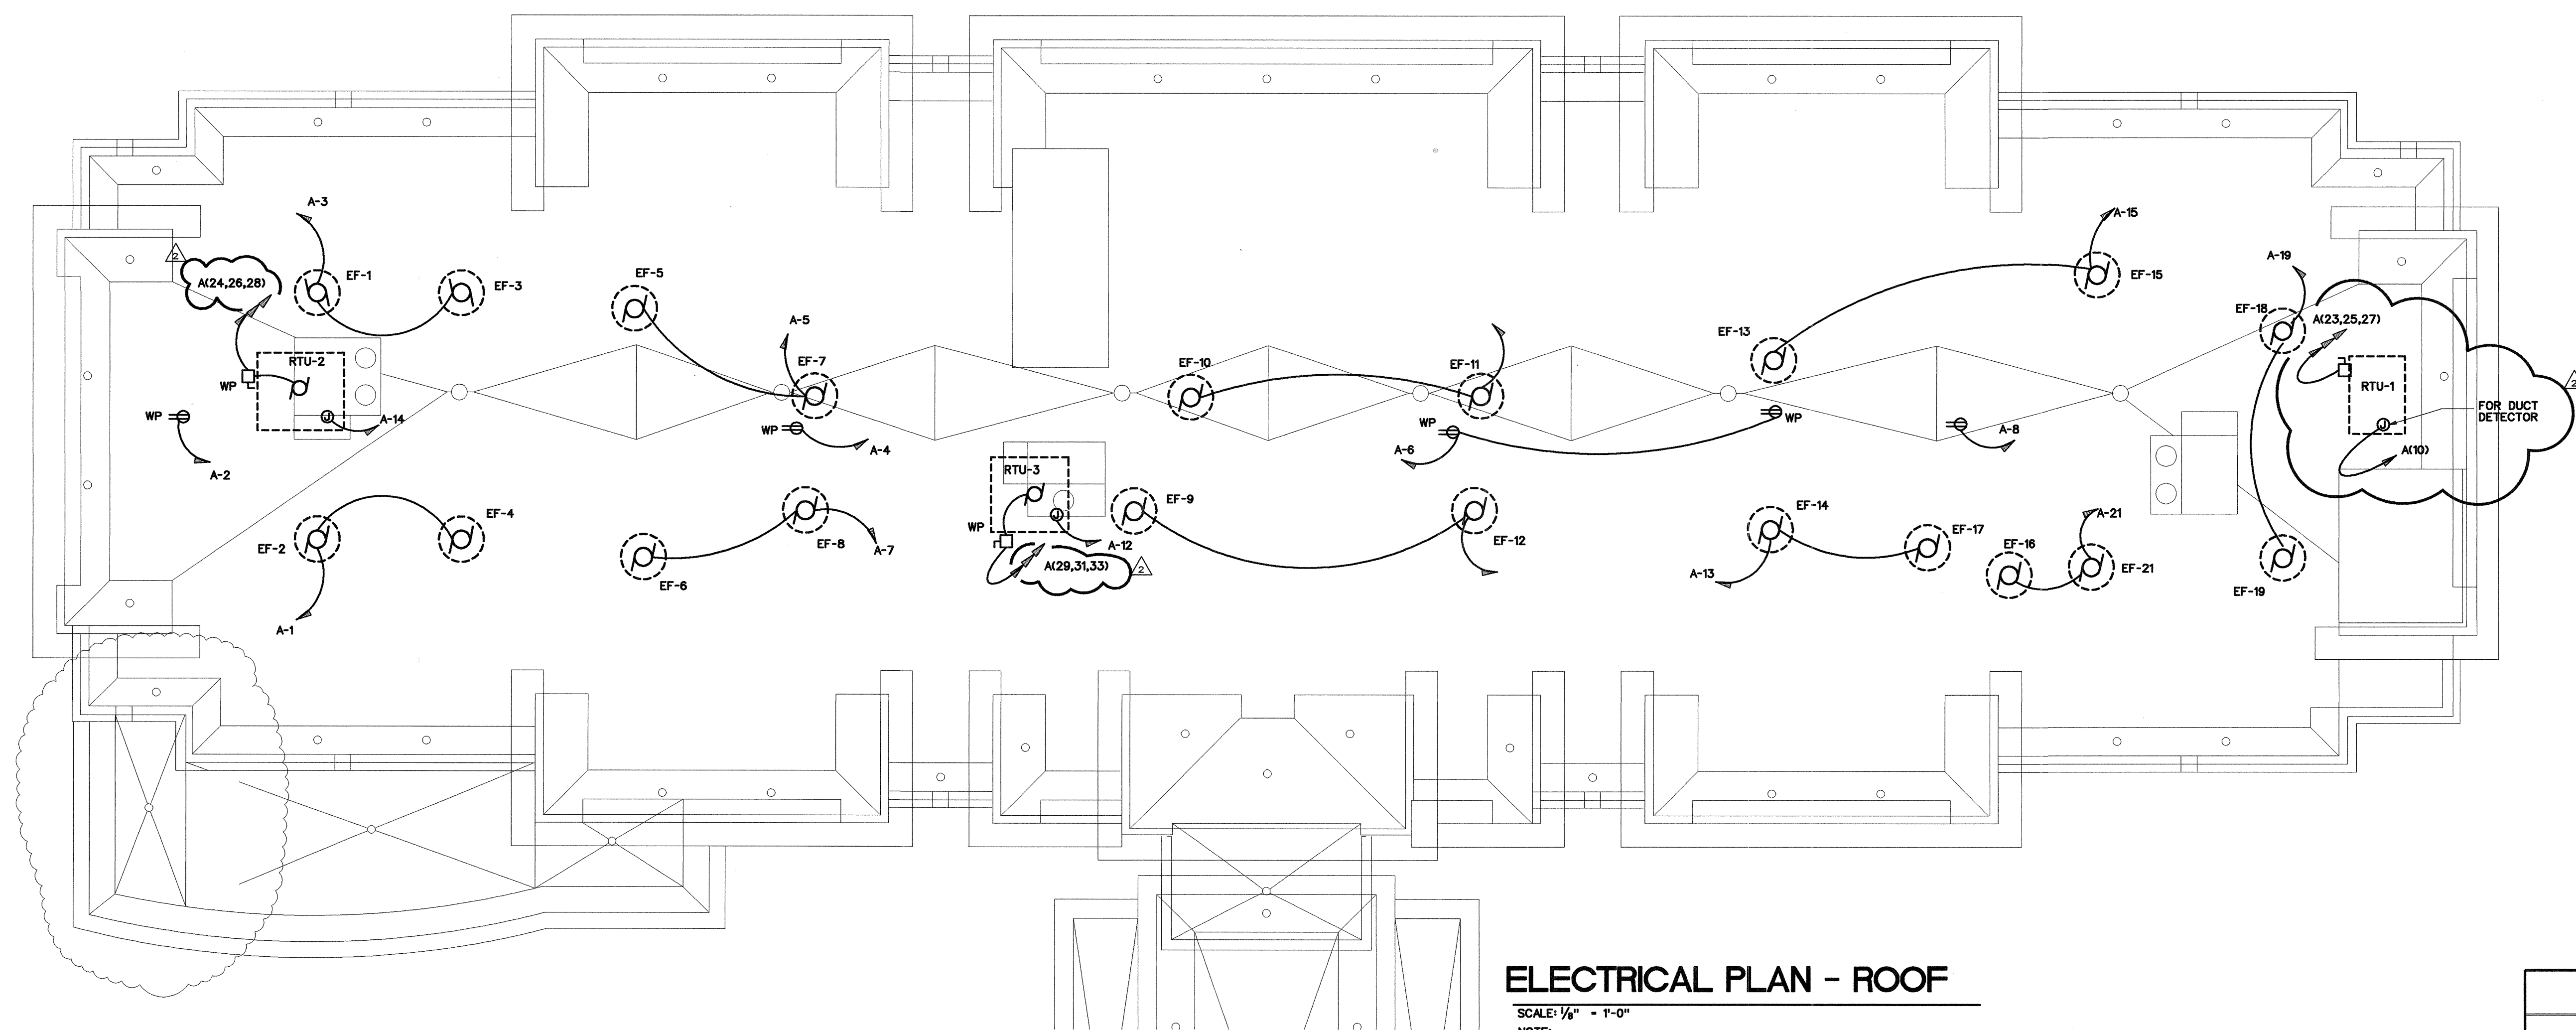
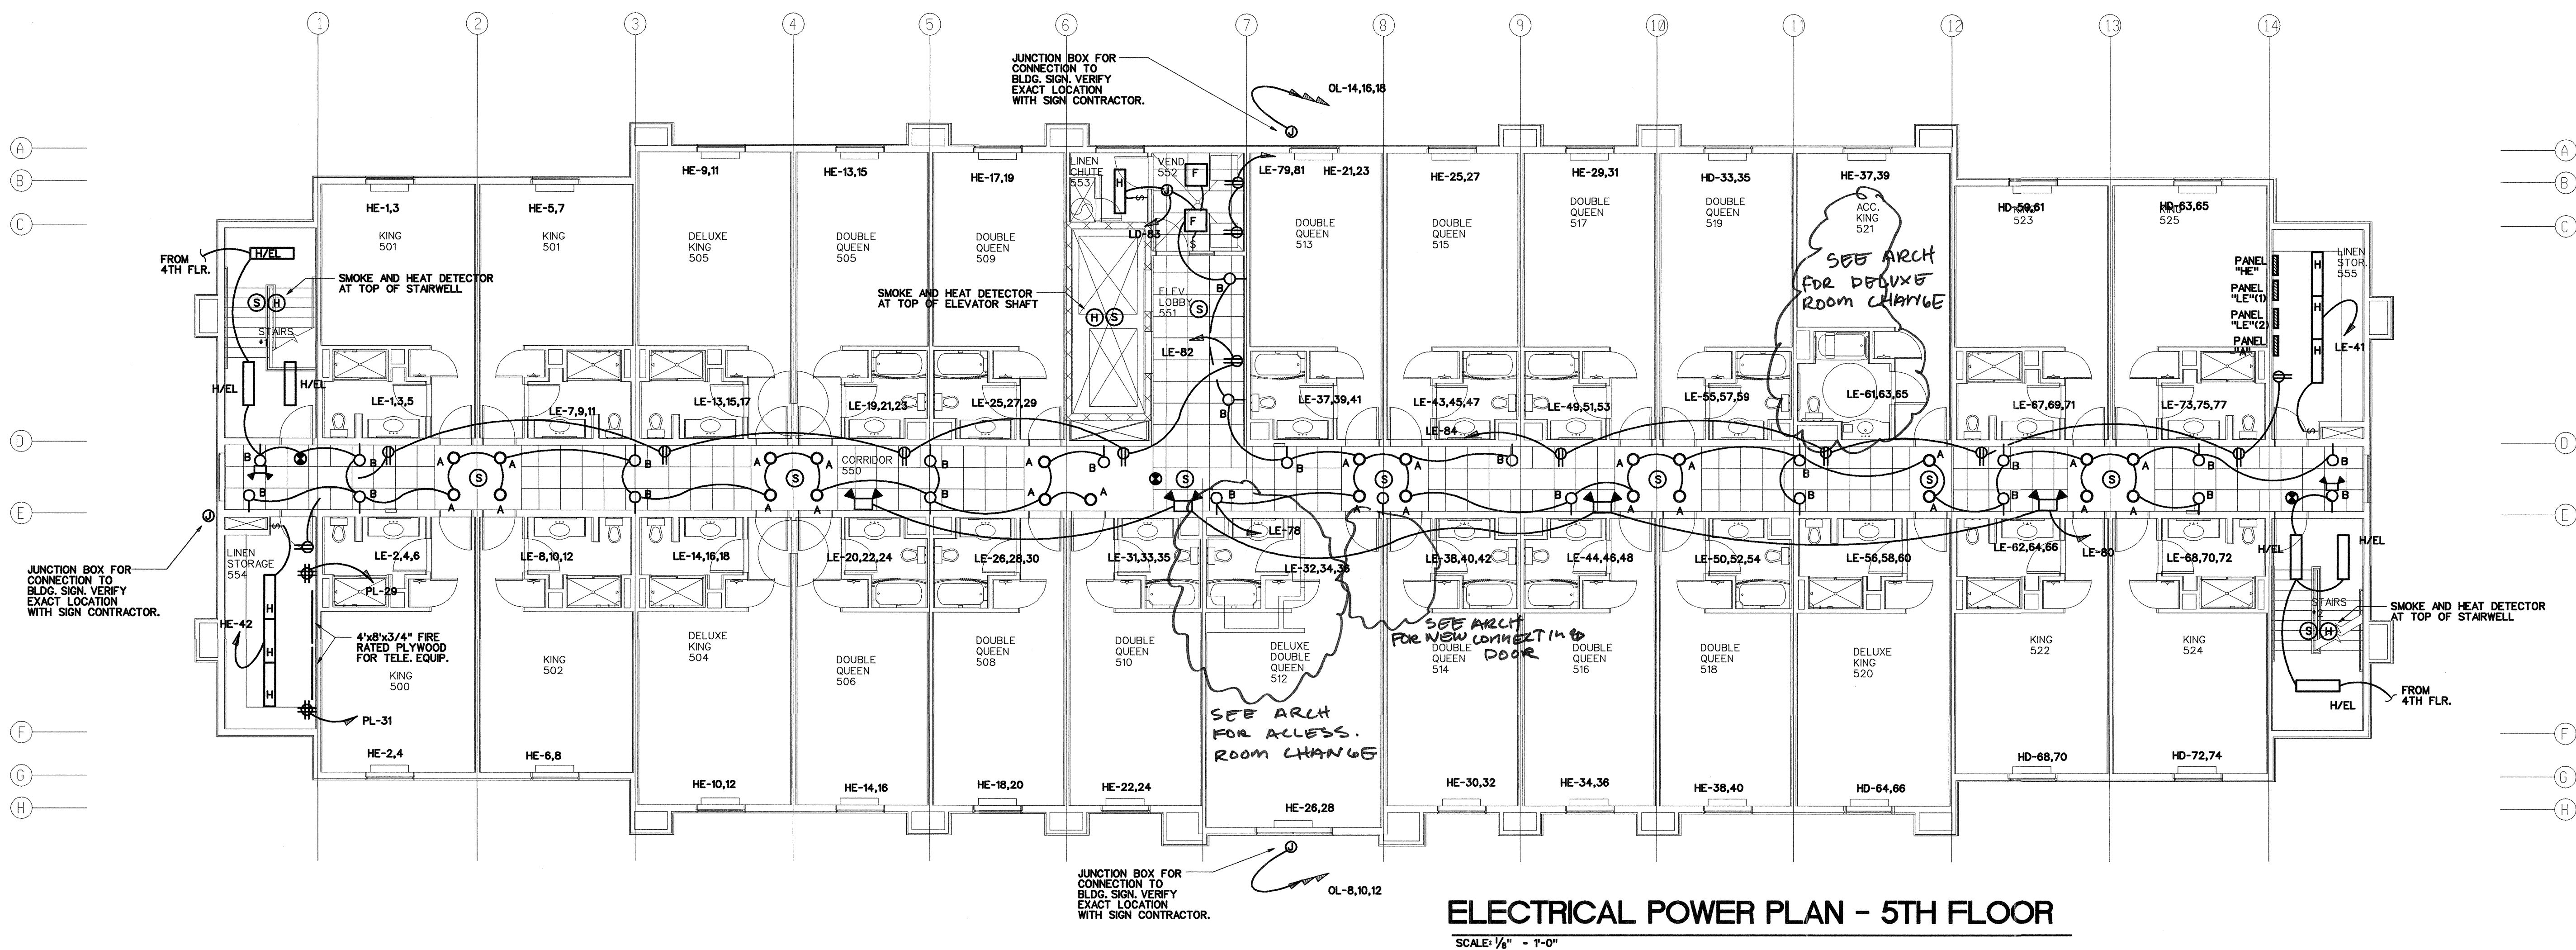


RICHARD F. STELDT [□]

ARCHITECT
(262) 502-4500

N85 W16058 APPLETON AVE., MENOMONEE FALLS, WI 53051

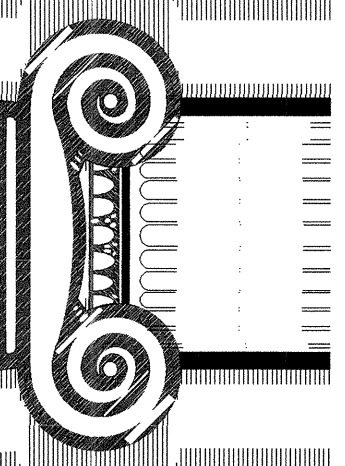

DRAWN:

TE COMMENTS
REVISIONS

JOB:

DATE:

Hampton Inn®
98 UNITS FLOWOOD, MS

Fred Newton & Company, Inc.

Consulting Engineers-Mechanical and Electrical
7013 Sand Beach Blvd. Shreveport, LA 71105
318-524-2400 FAX 318-524-0700

SHEET

5.0