



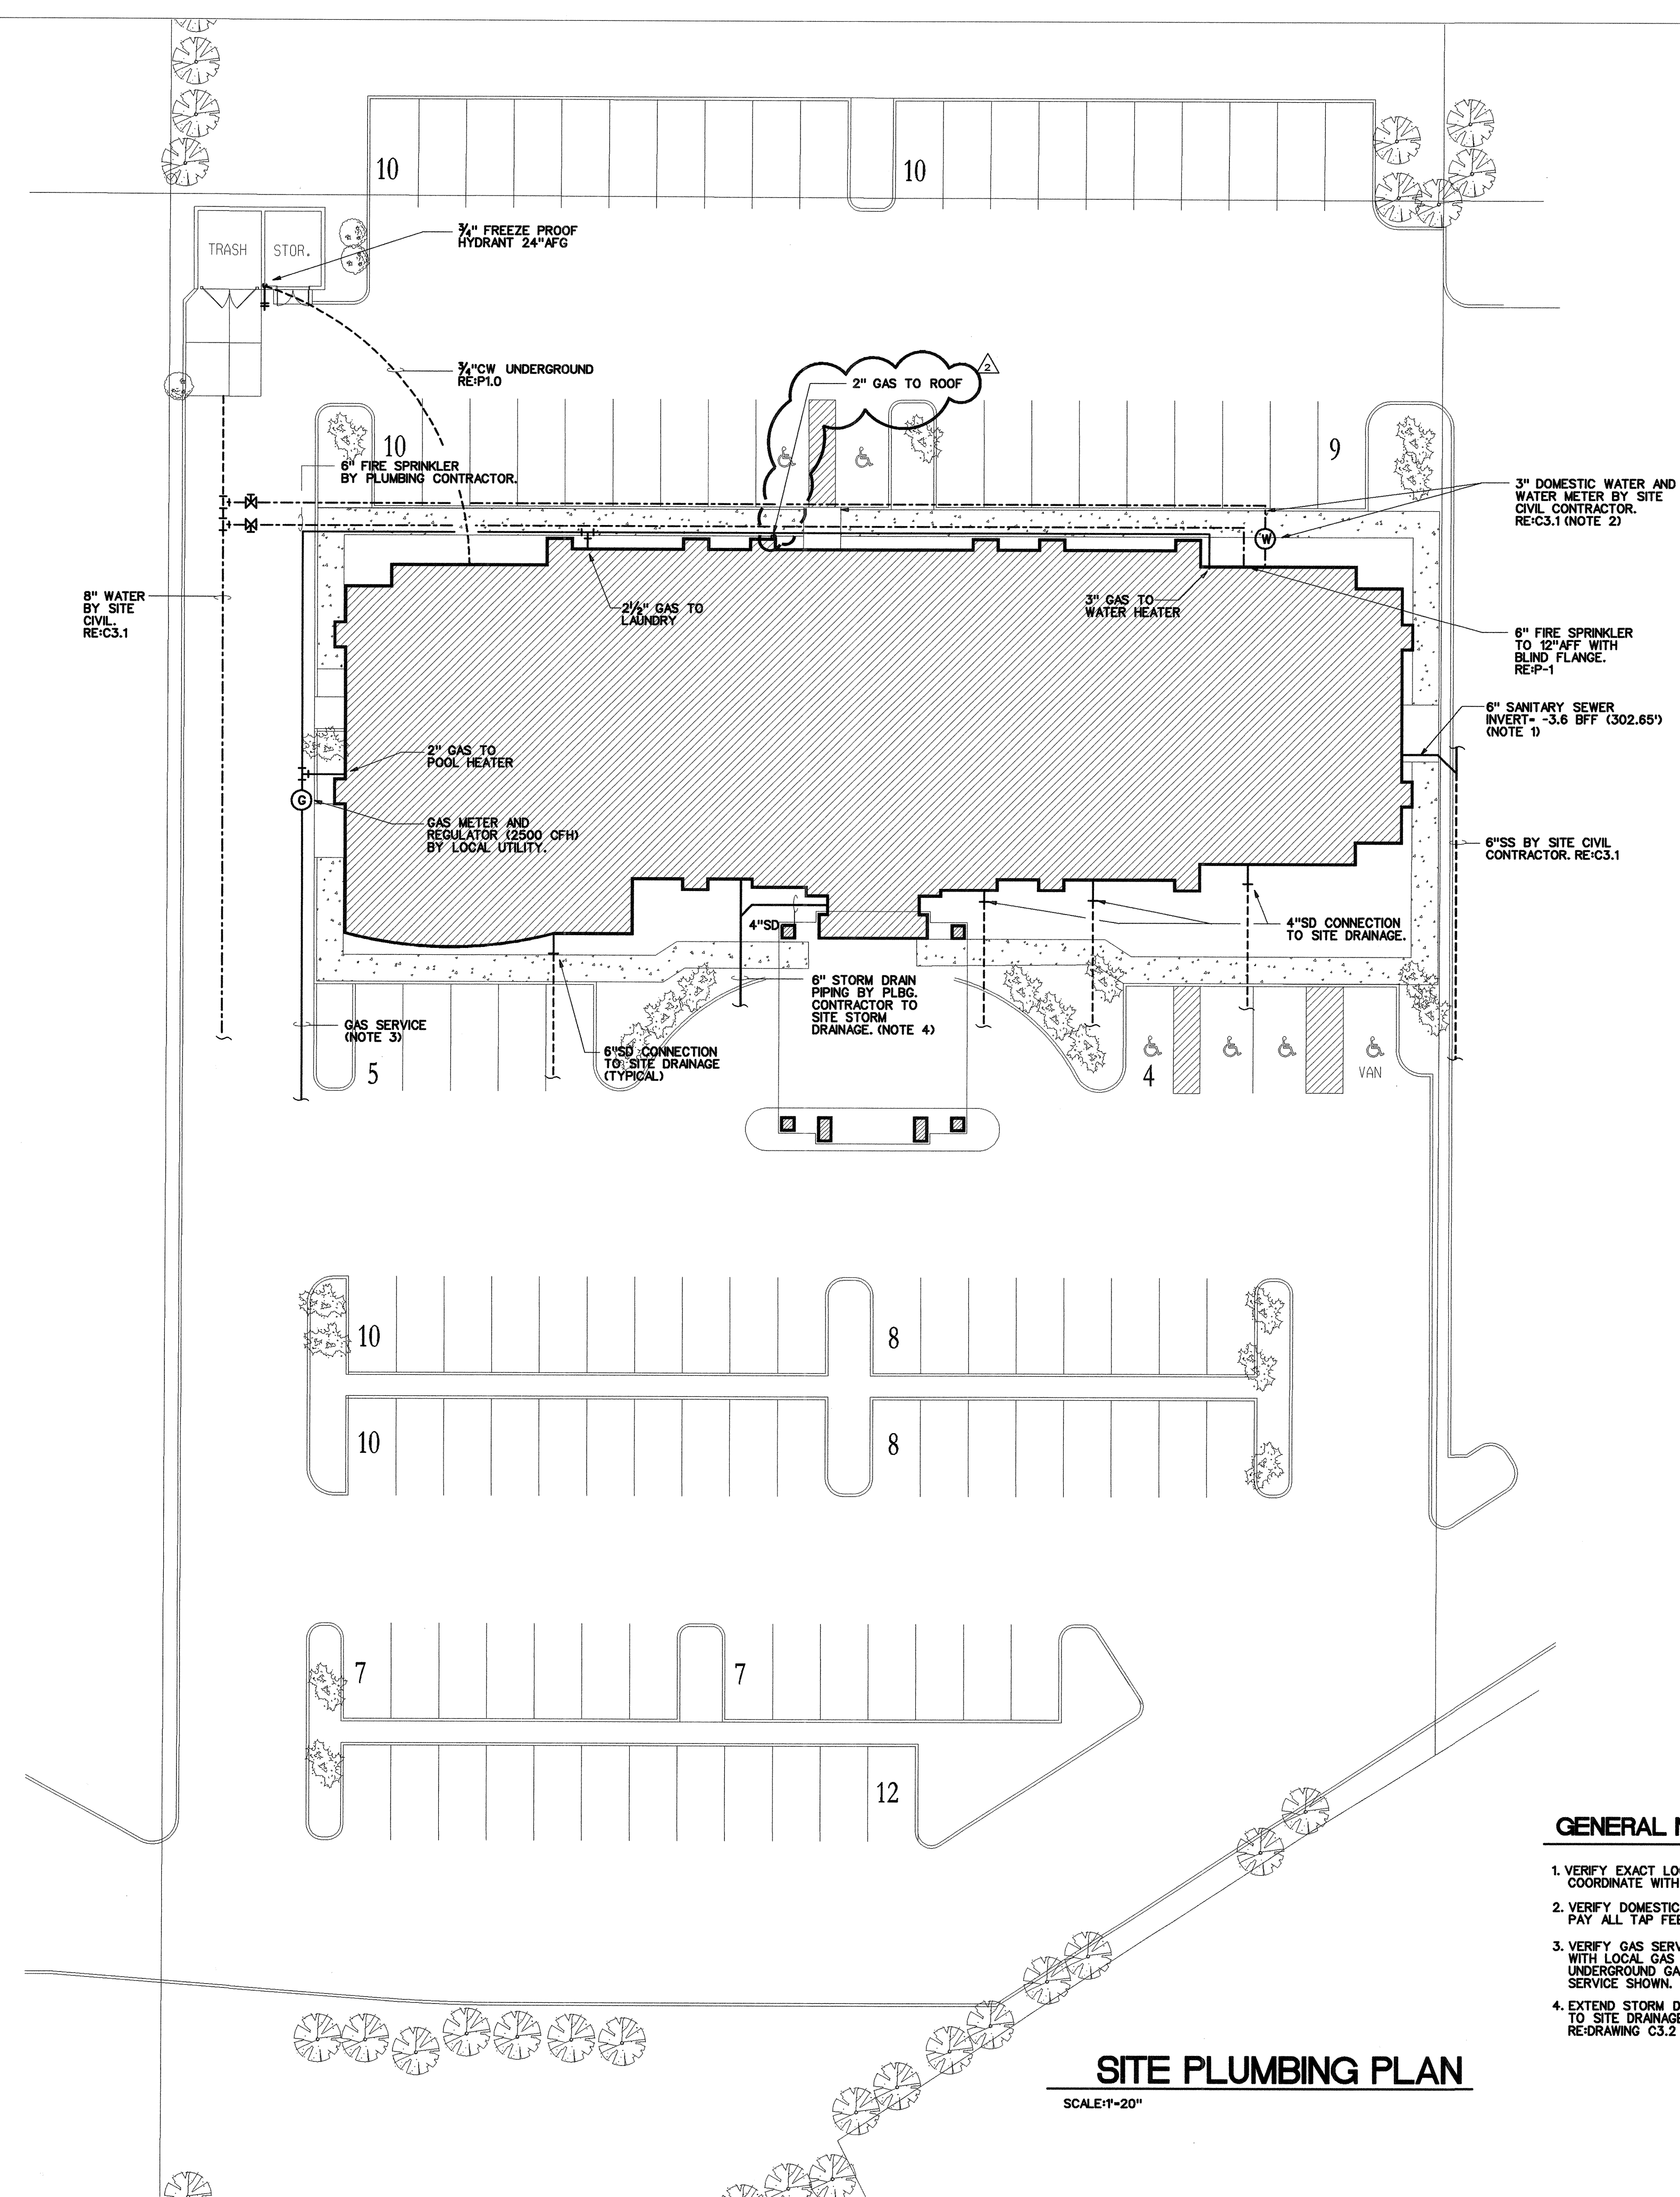

GENERAL NOTES:

1. VERIFY EXACT LOCATION OF UTILITY STUB-OUT, SIZE, AND INVERT. COORDINATE WITH CIVIL PLANS AND PAY ALL TAP FEES.
2. VERIFY DOMESTIC WATER PIPING WITH SITE CIVIL CONTRACTOR. PAY ALL TAP FEES.
3. VERIFY GAS SERVICE LOCATION, METER AND REGULATOR LOCATION WITH LOCAL GAS SUPPLIER. PAY ALL SERVICE FEES. EXTEND UNDERGROUND GAS PIPING FROM METER/REGULATOR TO POINTS OF SERVICE SHOWN.
4. EXTEND STORM DRAIN PIPING FROM BUILDING ROOF DRAINS TO SITE DRAINAGE. VERIFY WITH SITE CIVIL CONTRACTOR. RE-DRAWING C3.2

RICHARD F. STELDT
ARCHITECT
(262) 502-4500
N85 W16058 APPLETON AVE., MENOMONEE FALLS, WI 53051

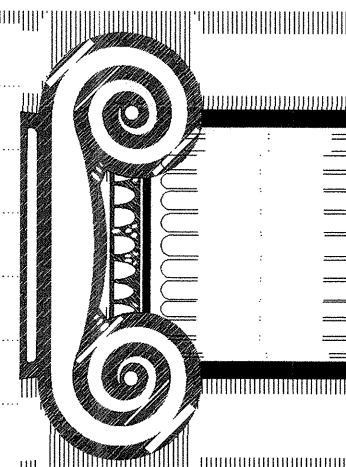

DRAWN:

APPROVED:

DATE: 5/22/08

DATE COMMENTS:

REVISIONS:

JOB:

DATE:

Hampton Inn®
98 UNITS FLOWOOD, MS

Fred Newton & Company, Inc.

Consulting Engineers-Mechanical and Electrical
7013 Sand Beach Blvd. Shreveport, LA 71105
318-524-2400 FAX 318-524-0700

SHEET

SP1.0