
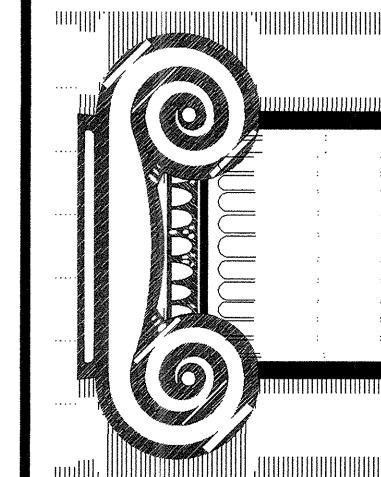
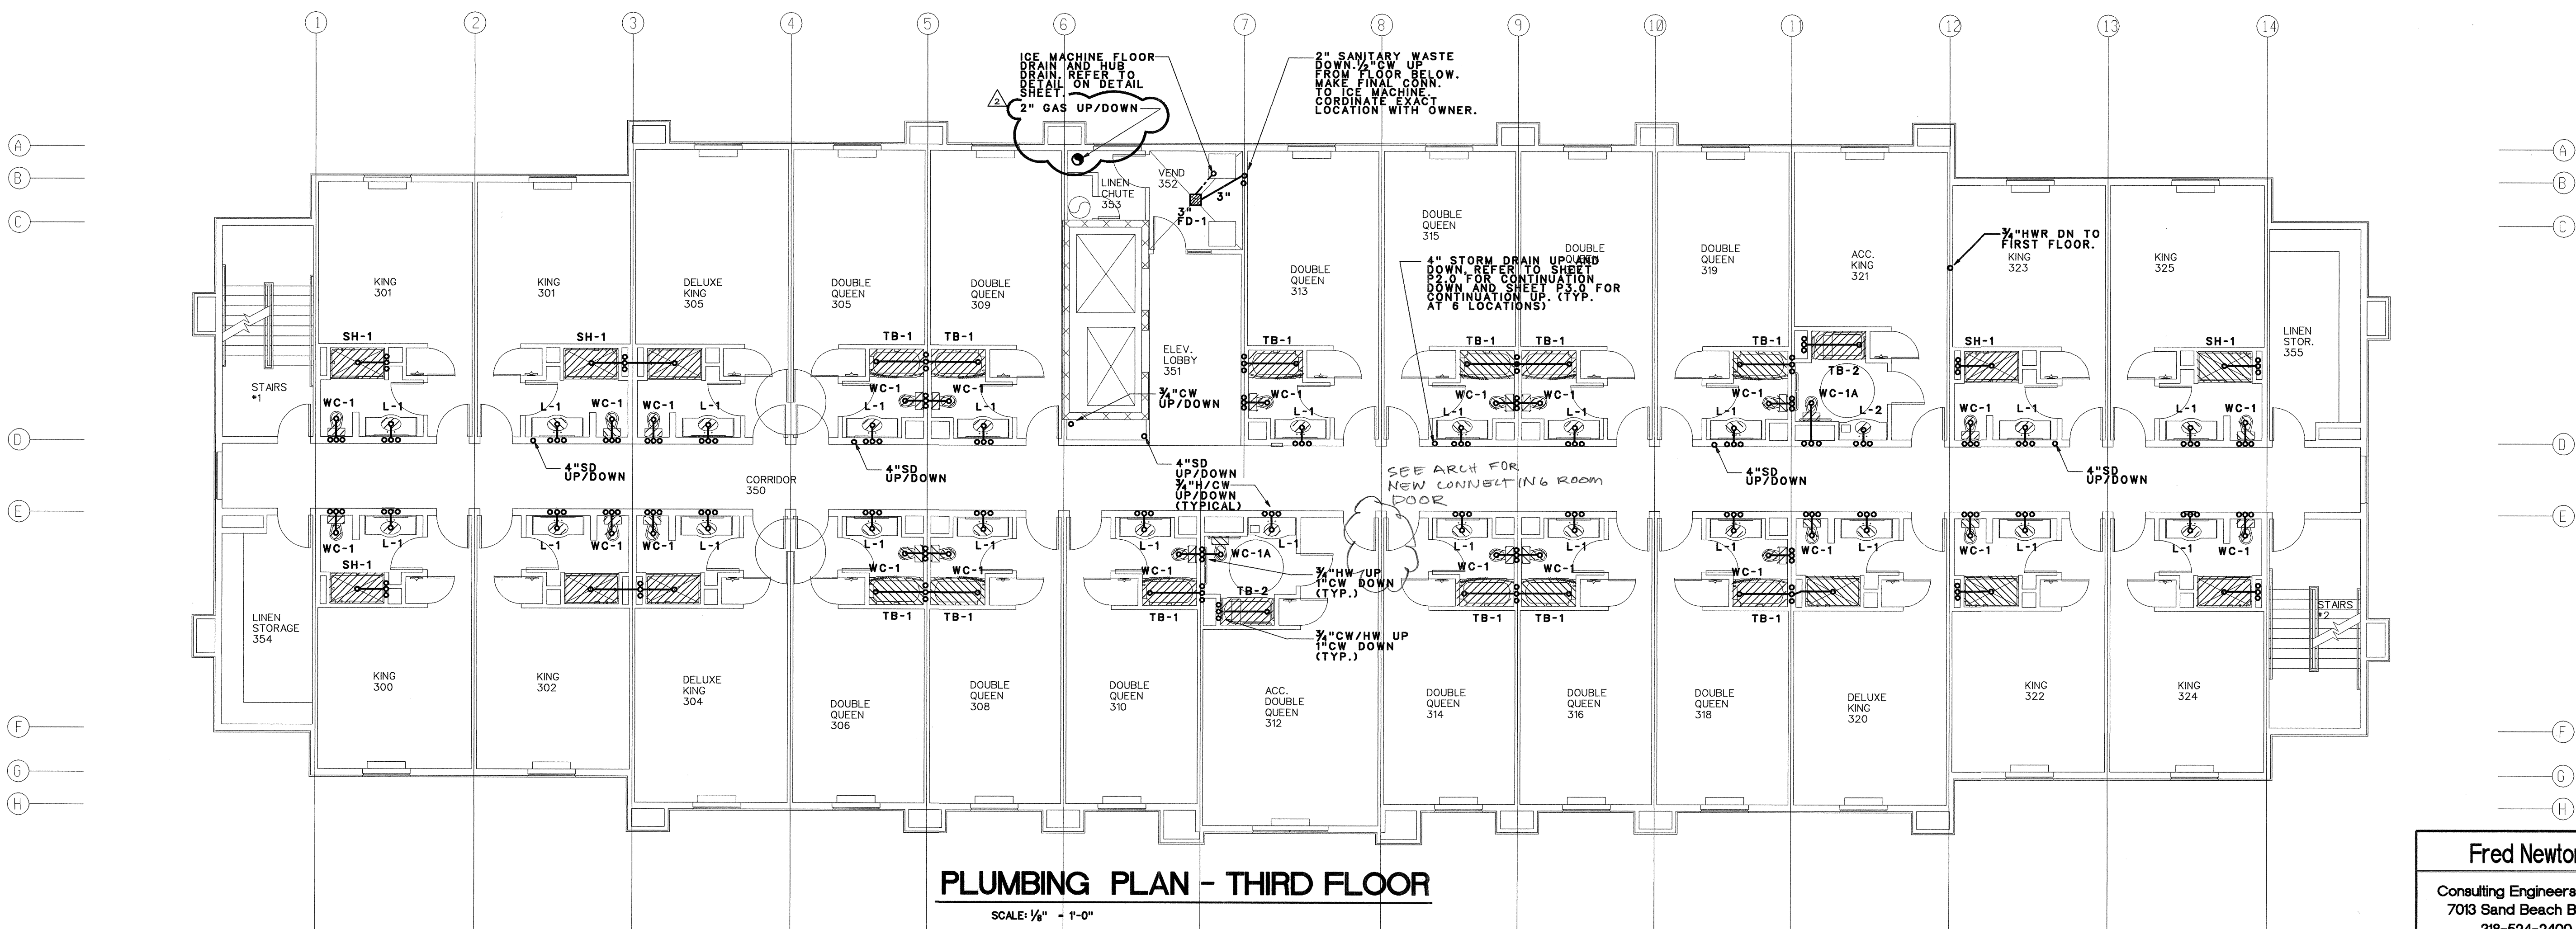


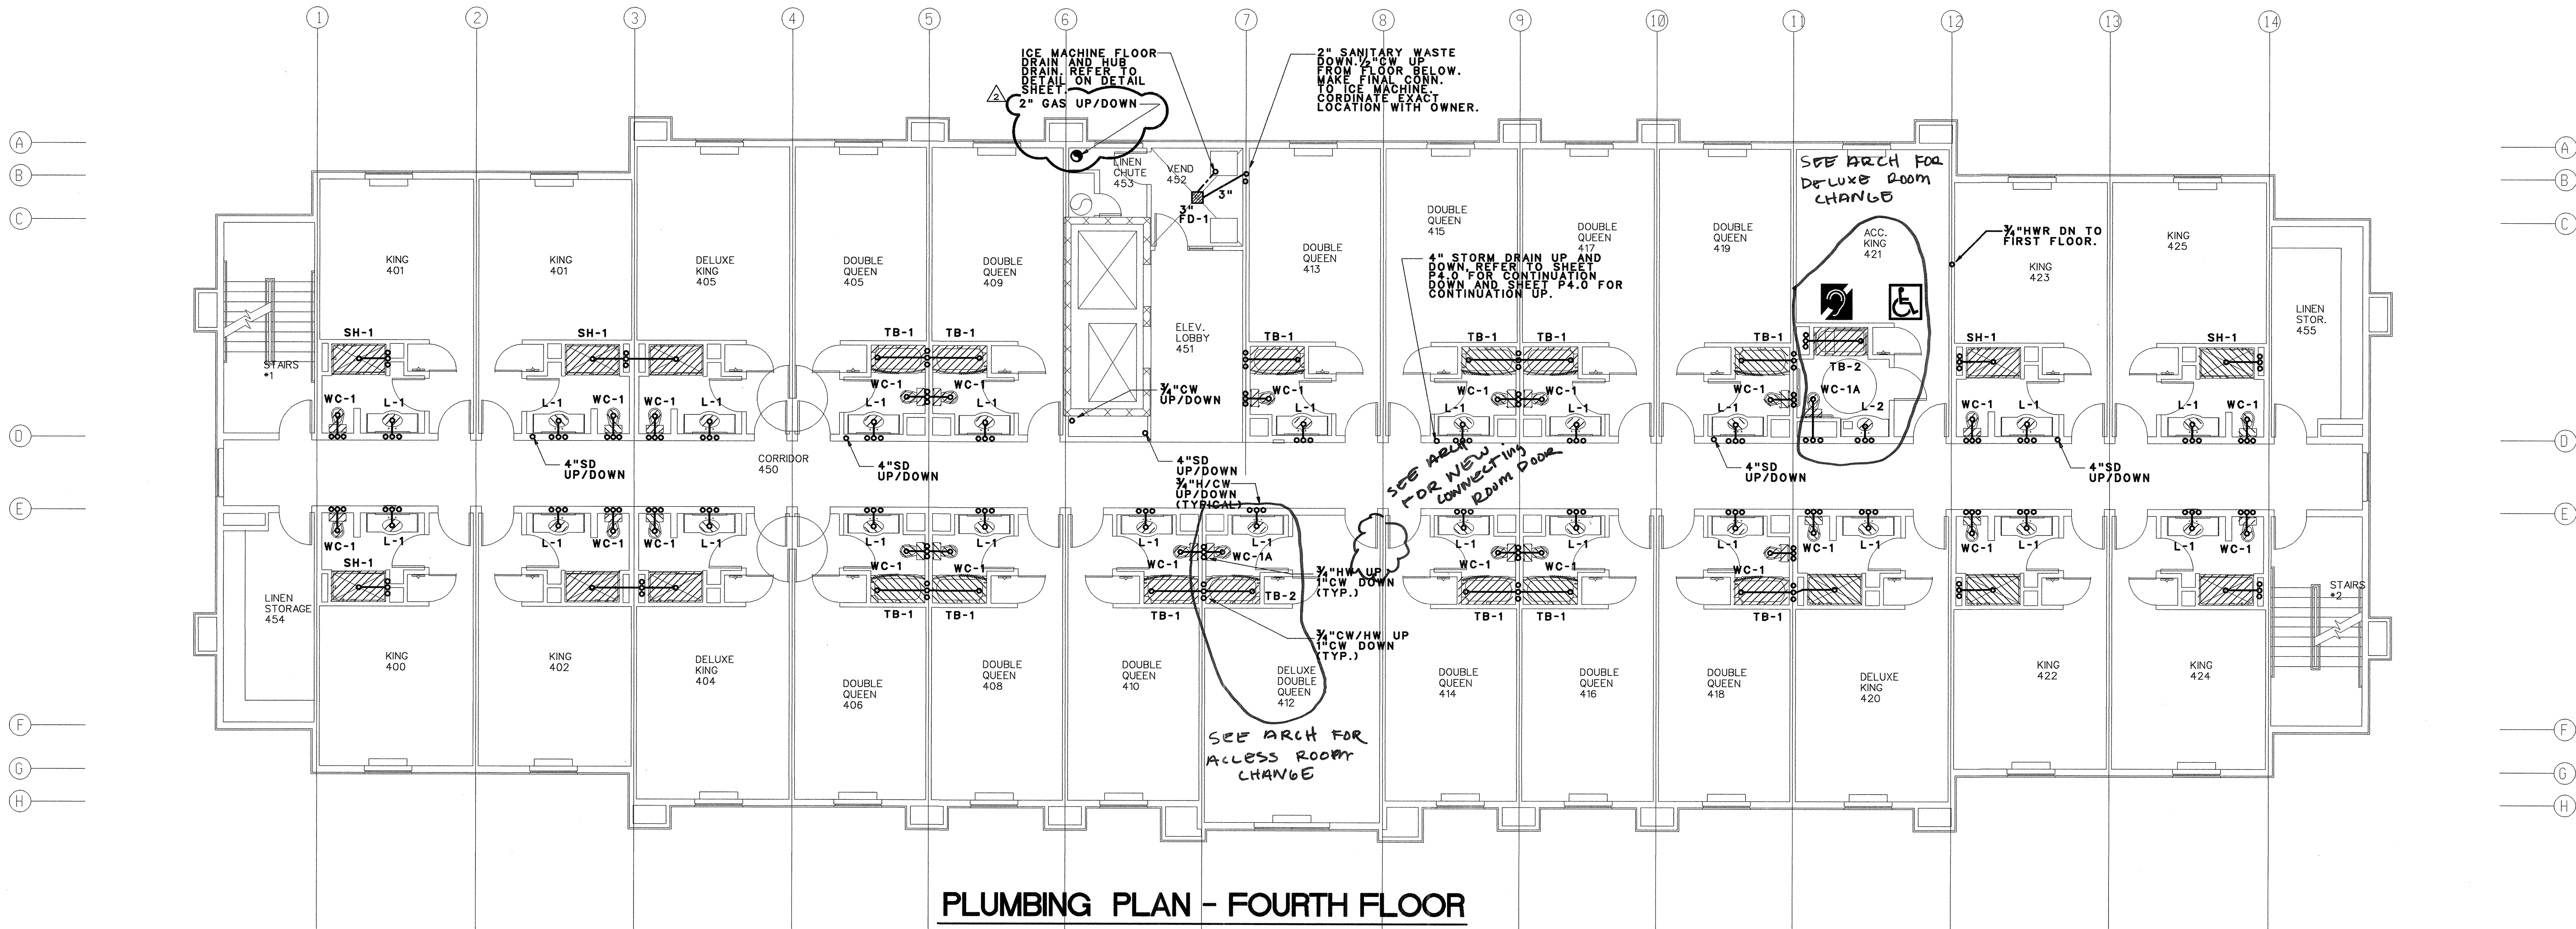

DRAWN:
APPROVED:

DATE COMMENTS
REVISIONS

JOB:
DATE:

Hampton Inn®
98 UNITS
FLOWOOD, MS