
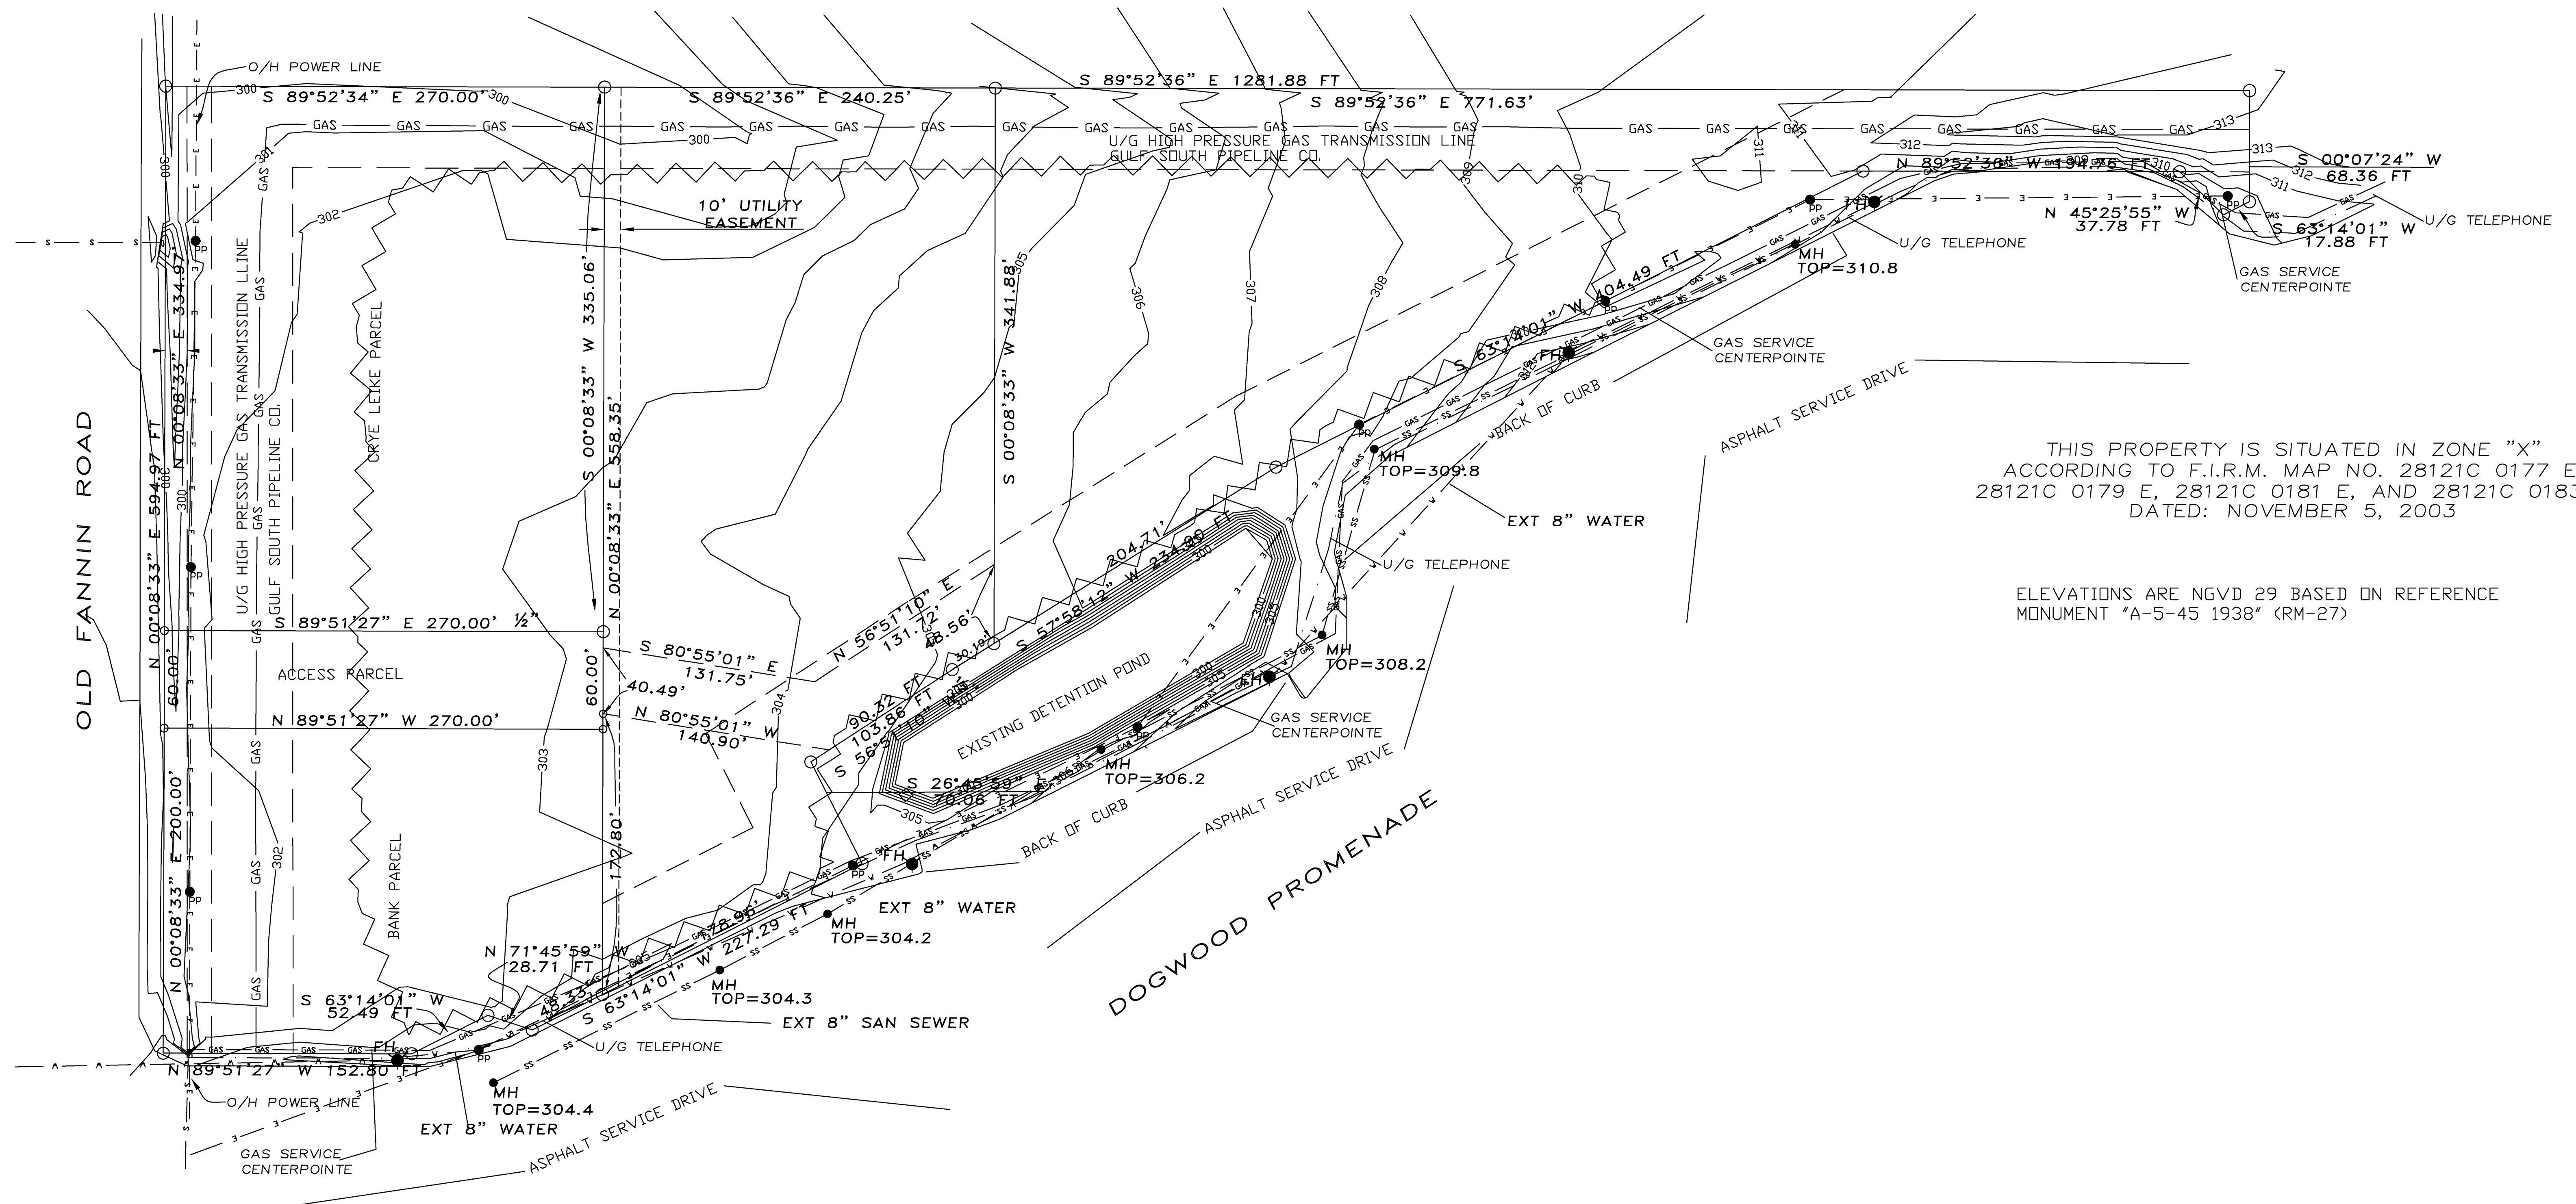


LEGEND

- SS — SS — SS — INDICATES SANITARY SEWER MAIN
- V — V — V — INDICATES WATER MAIN
- GAS — GAS — GAS — INDICATES GAS LINE
- E — E — E — INDICATES POWER LINE
- S — S — S — INDICATES STORM SEWER
- — — — — INDICATES STORM SEWER
- MH INDICATES SANITARY SEWER MANHOLE
- FH INDICATES FIRE HYDRANT
- ~~~~~ TREE LINE

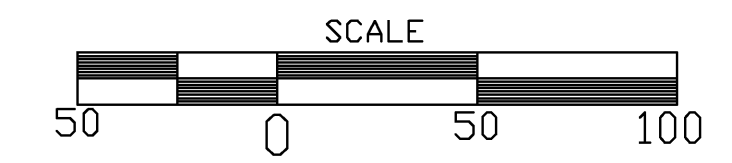

THIS PROPERTY IS SITUATED IN ZONE "X"
 ACCORDING TO F.I.R.M. MAP NO. 28121C 0177 E,
 28121C 0179 E, 28121C 0181 E, AND 28121C 0183 E
 DATED: NOVEMBER 5, 2003

ELEVATIONS ARE NGVD 29 BASED ON REFERENCE
 MONUMENT "A-5-45 1938" (RM-27)

TOPOGRAPHIC SURVEY
 SW¼ of SE¼ SEC. 23, T6N-R2E
 CITY OF FLOWOOD
 RANKIN COUNTY, MISSISSIPPI