

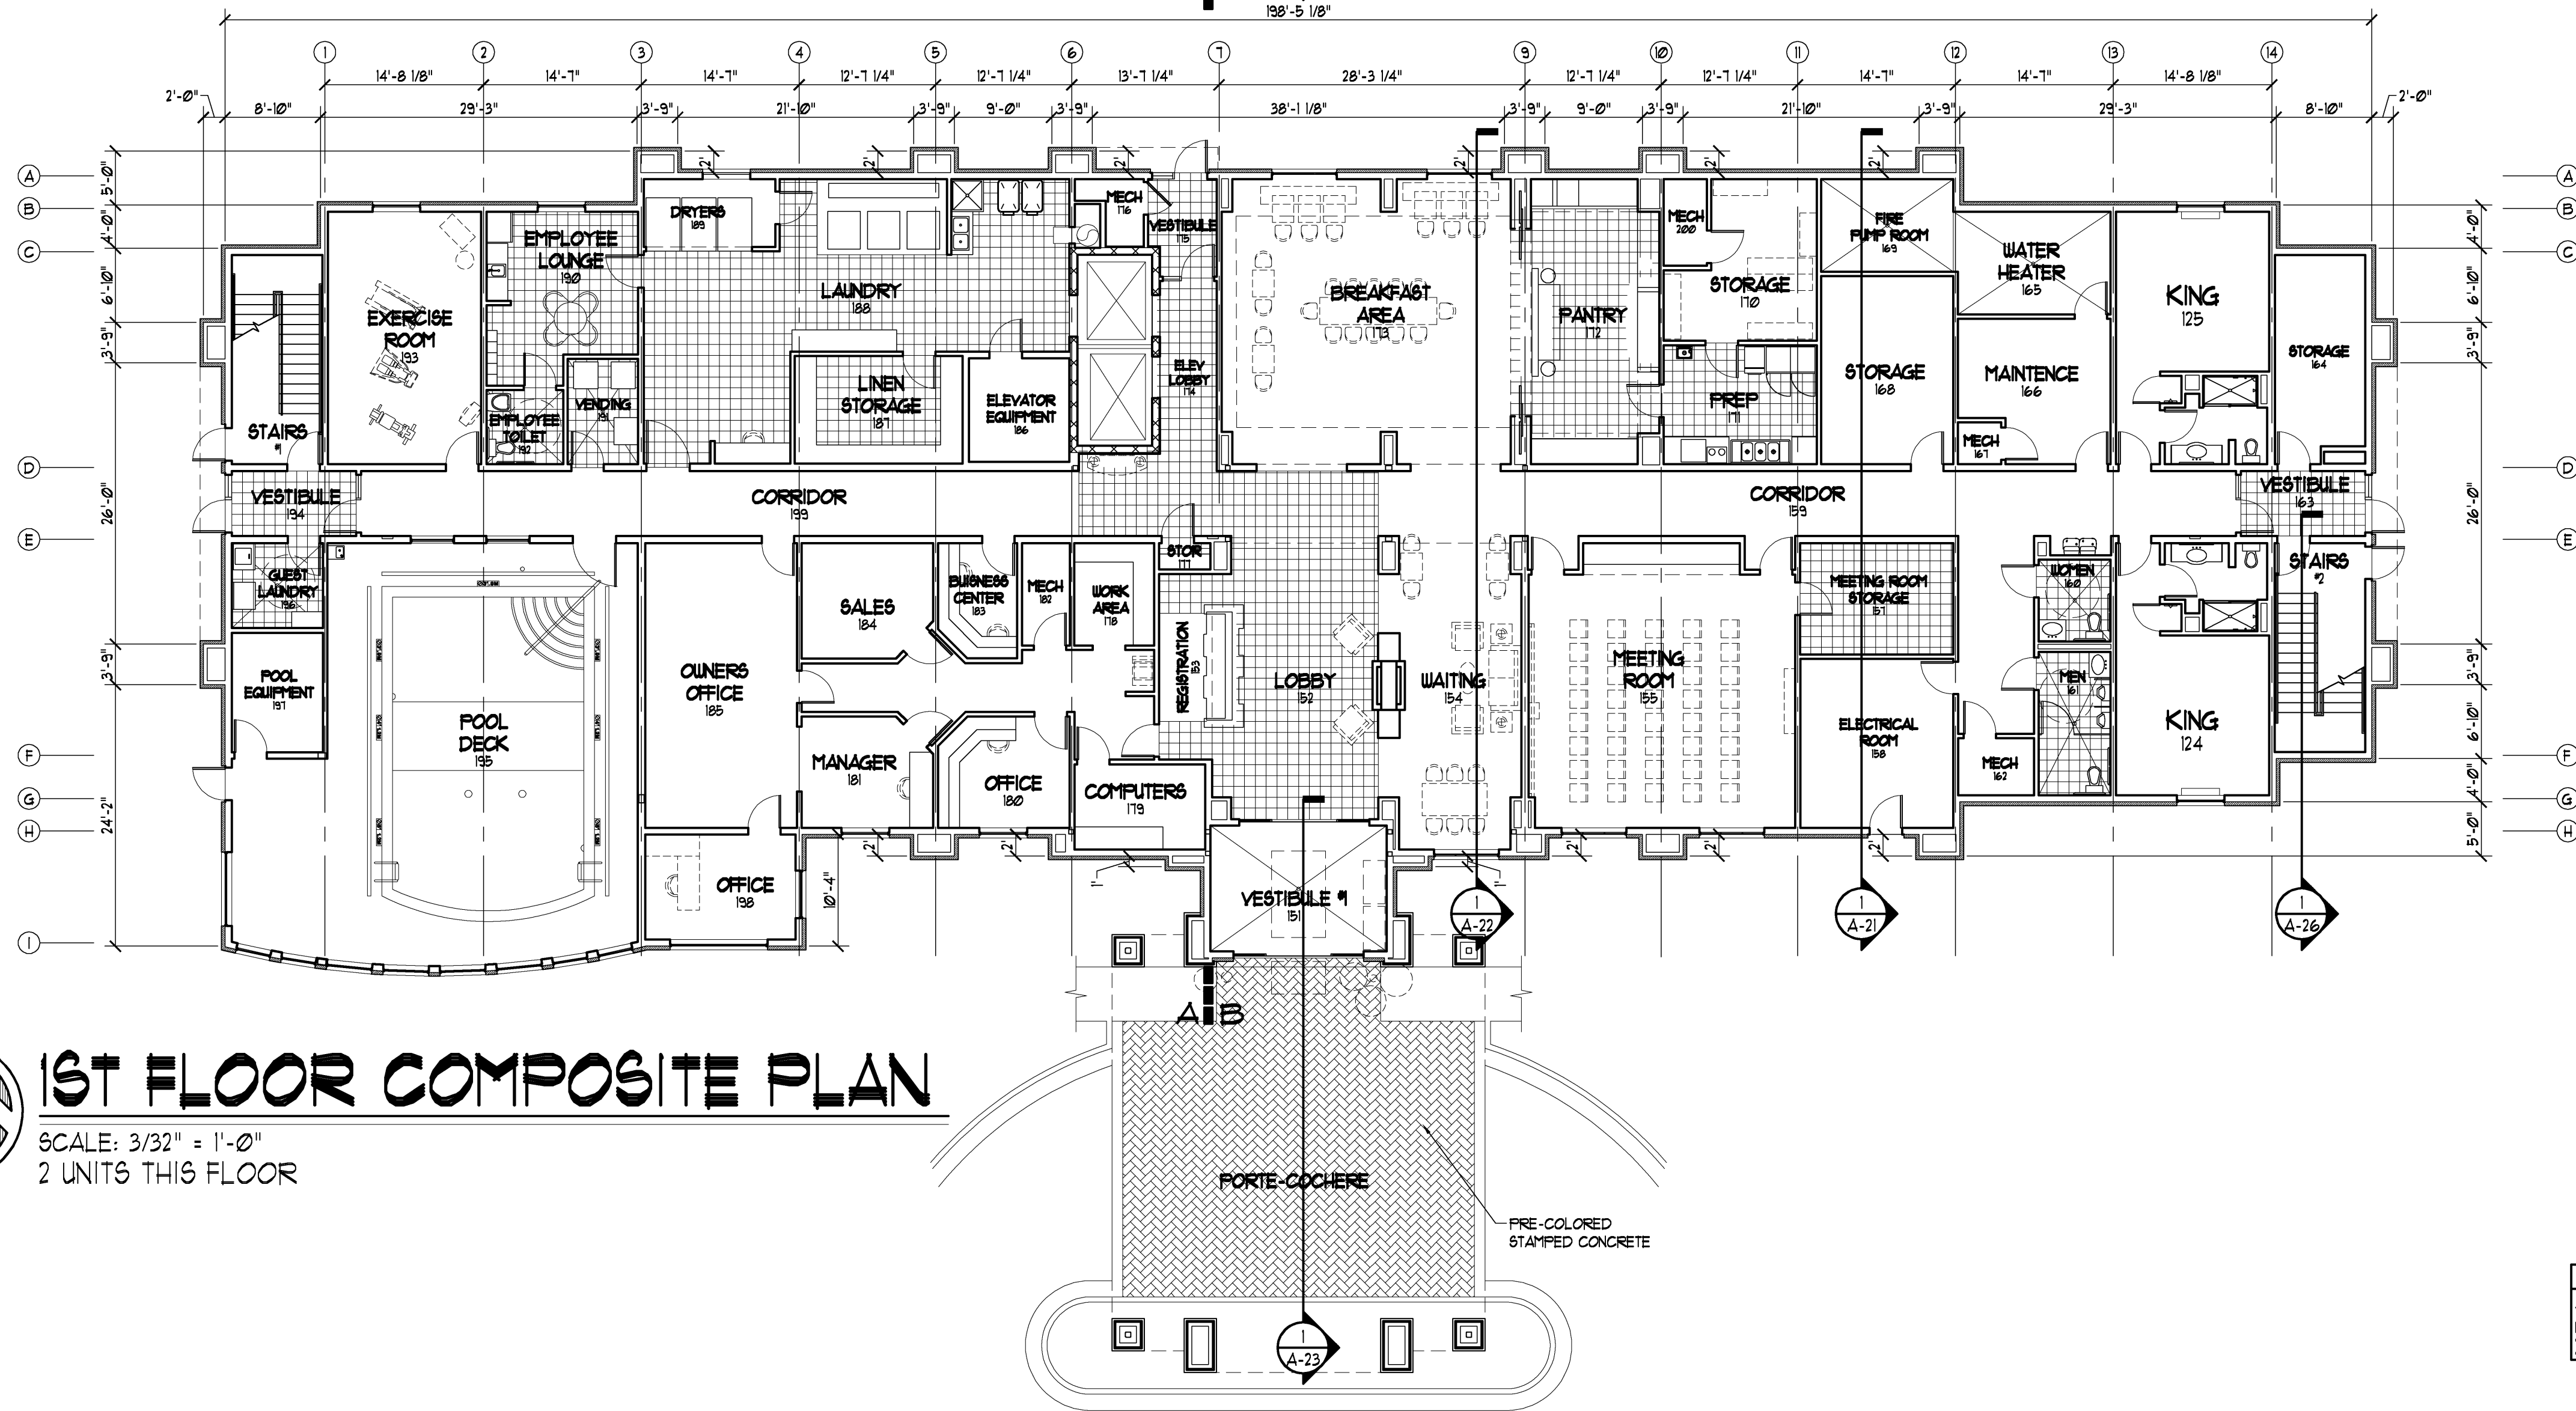


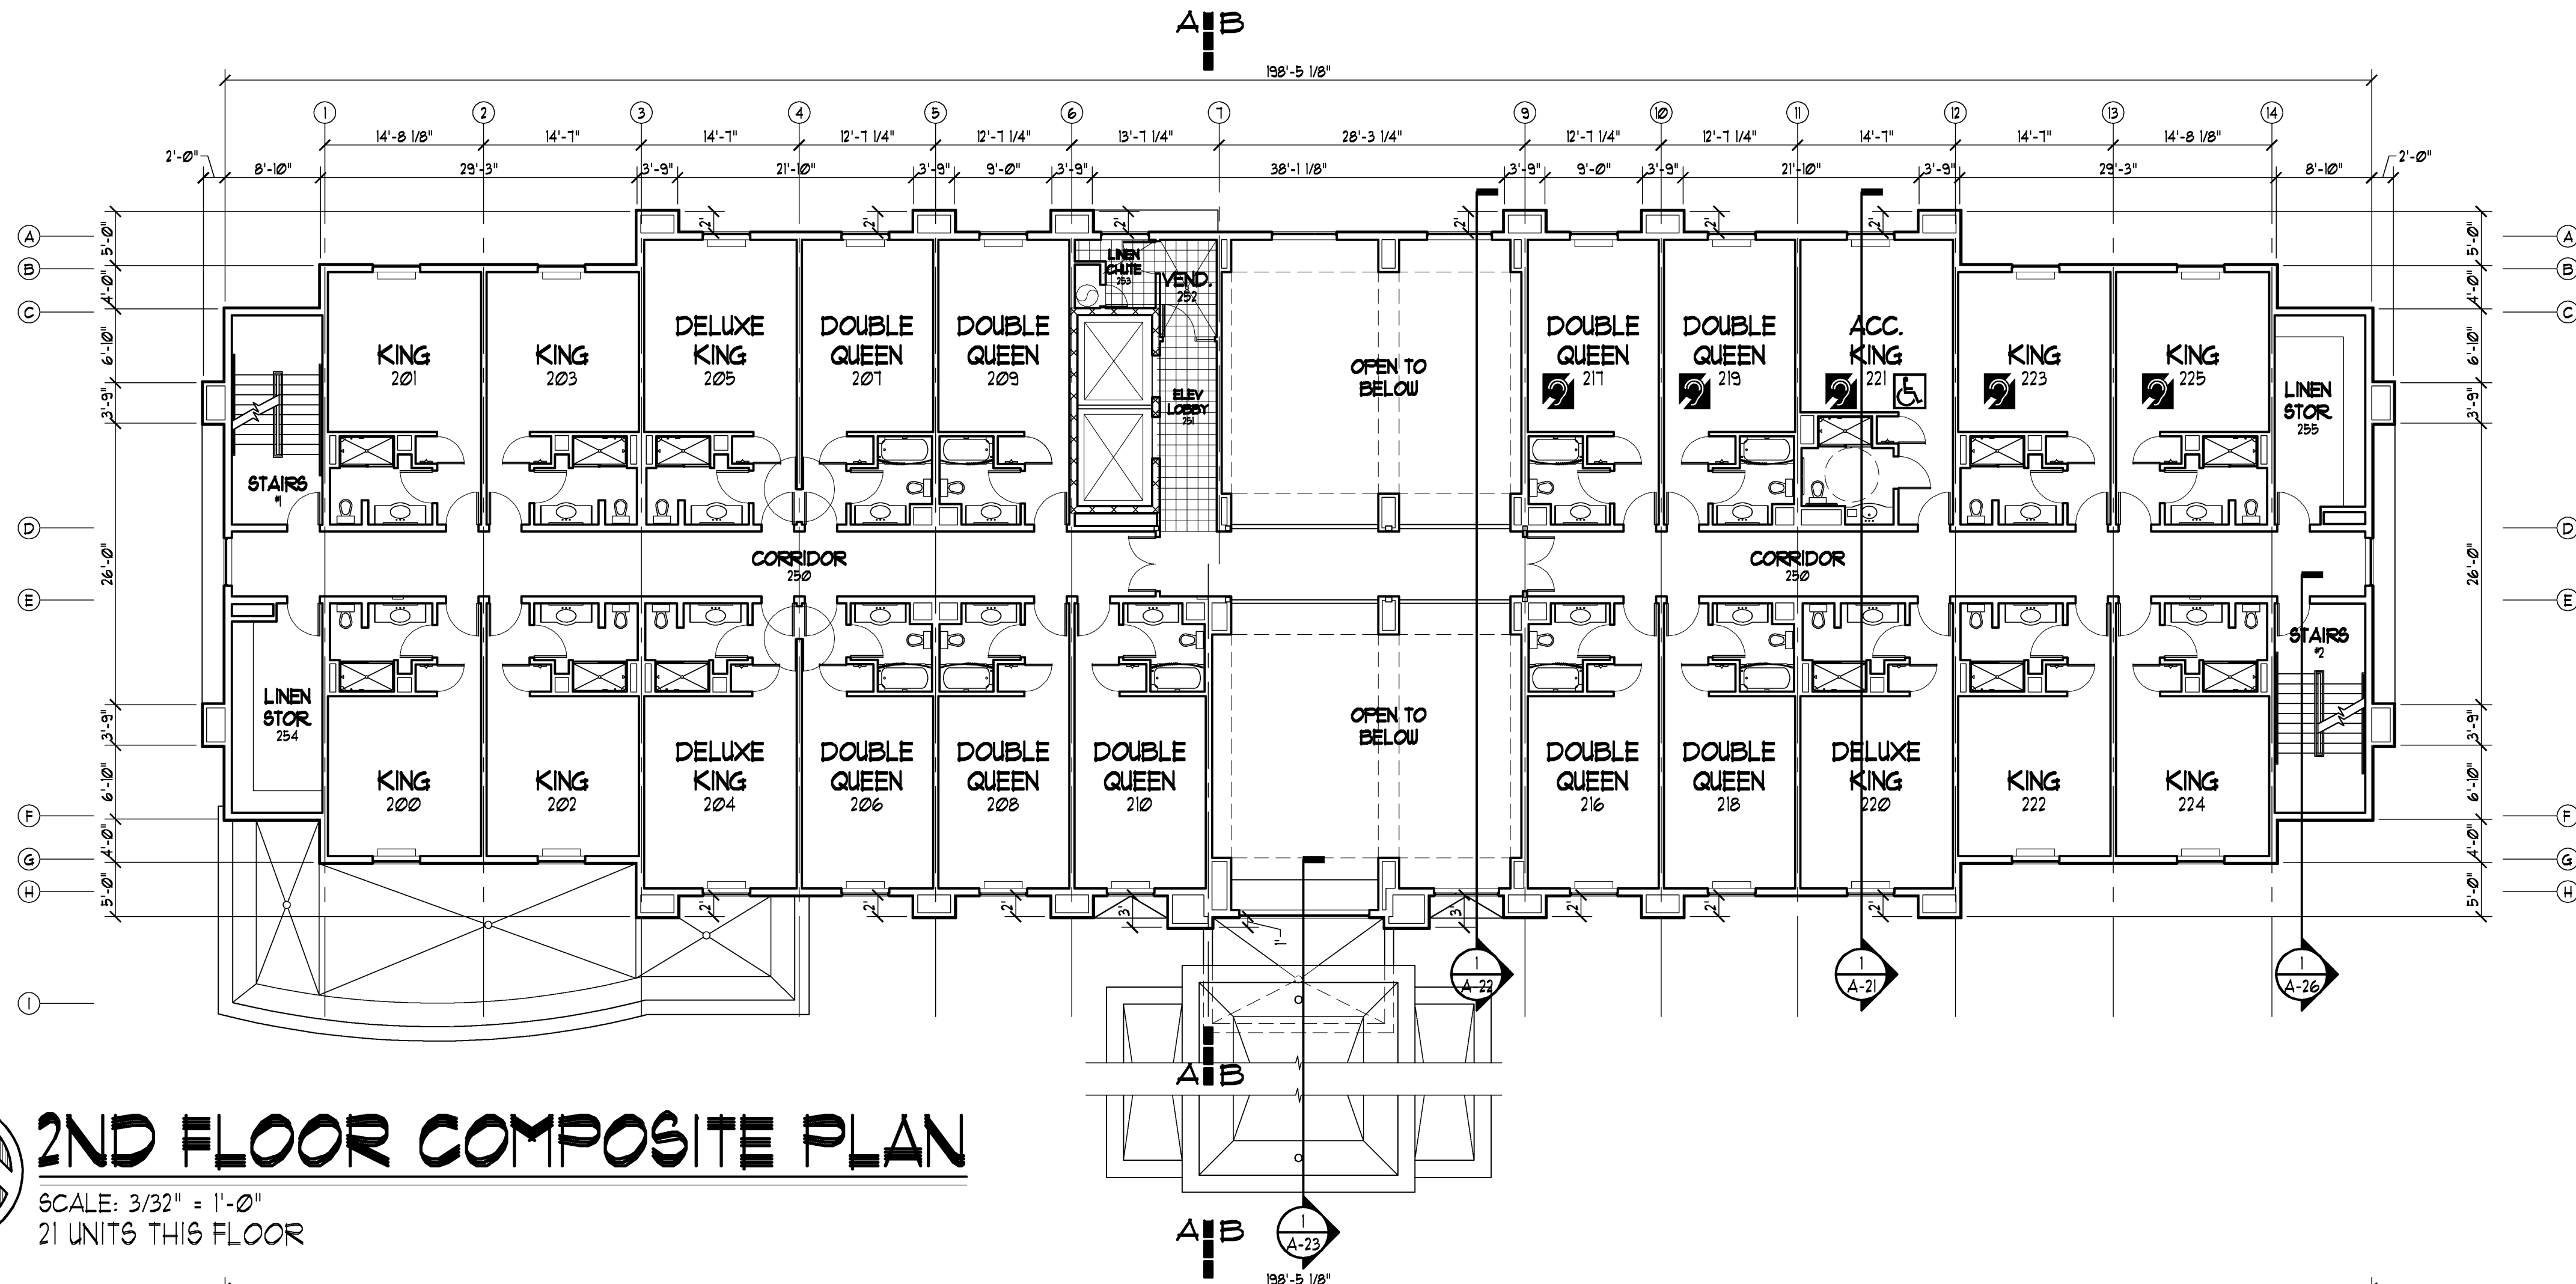

RICHARD F. STELDT
 & ASSOCIATES, LTD.
 ARCHITECTS

NB5 W16058 APPLETON AVE., MENOMONEE FALLS, WI 53051
 (262) 502-4500

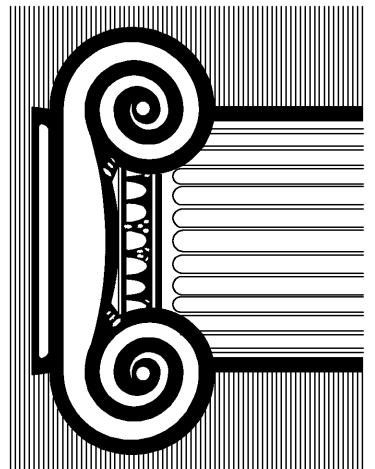

Drawn: AAP

Approved:

2-23-08
 NO CHANGE

date comments

REVISIONS

Job: 2232-1107

Date: 12-07-07

Hampton Inn.
 98 UNITS FLOWOOD, MS

Sheet

A-2

RICHARD F. STELDT & ASSOCIATES, LTD. ARCHITECTS
 OWNERSHIP OF DOCUMENTS
 This document, and the ideas and designs incorporated herein, as an instrument of professional service, is the property of Richard F. Steldt and Associates, Ltd. and is not to be used in whole or in part, for any other project without the written authorization of Richard F. Steldt and Associates, Ltd.