

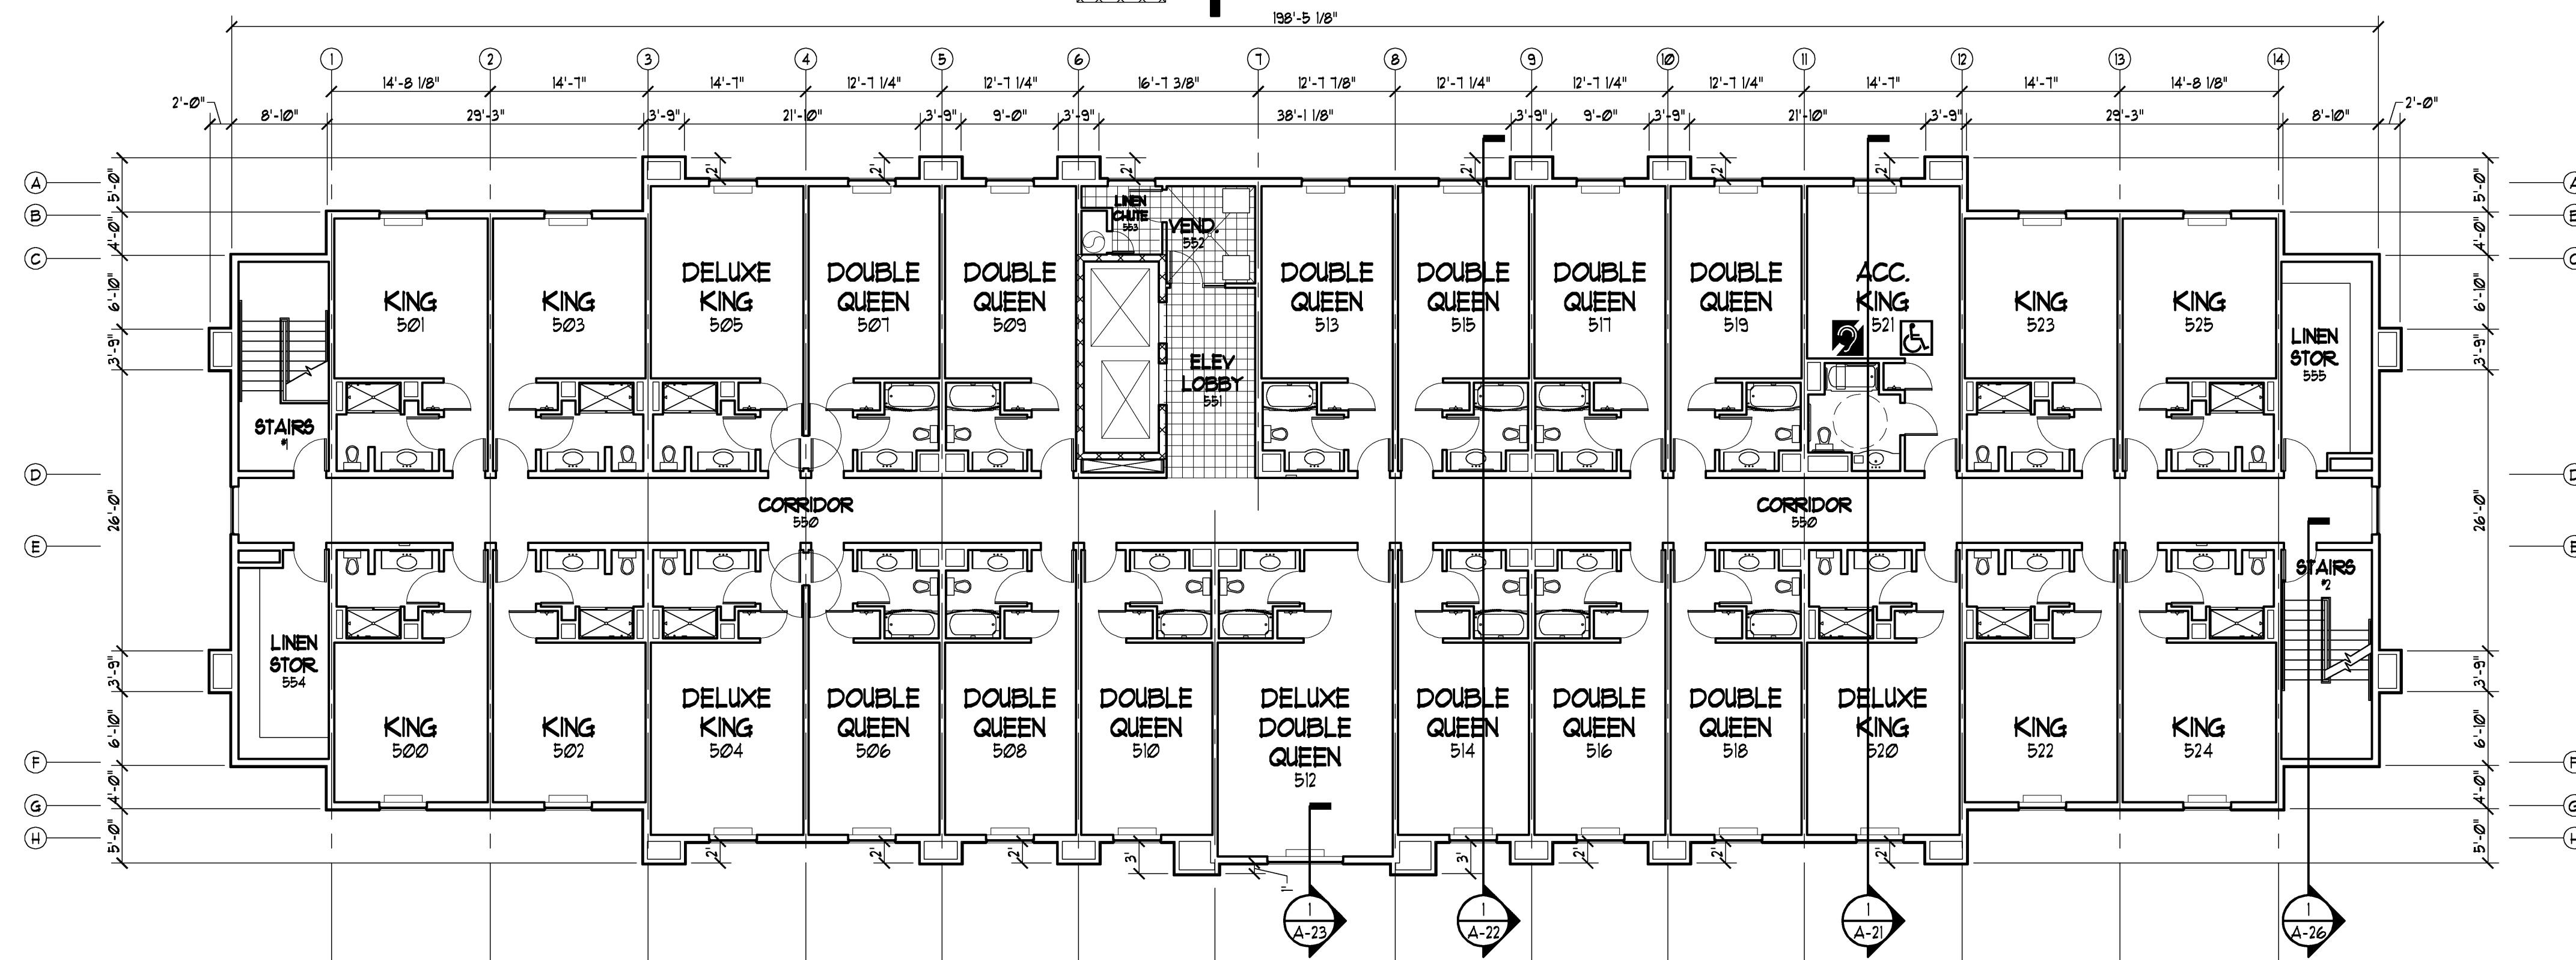


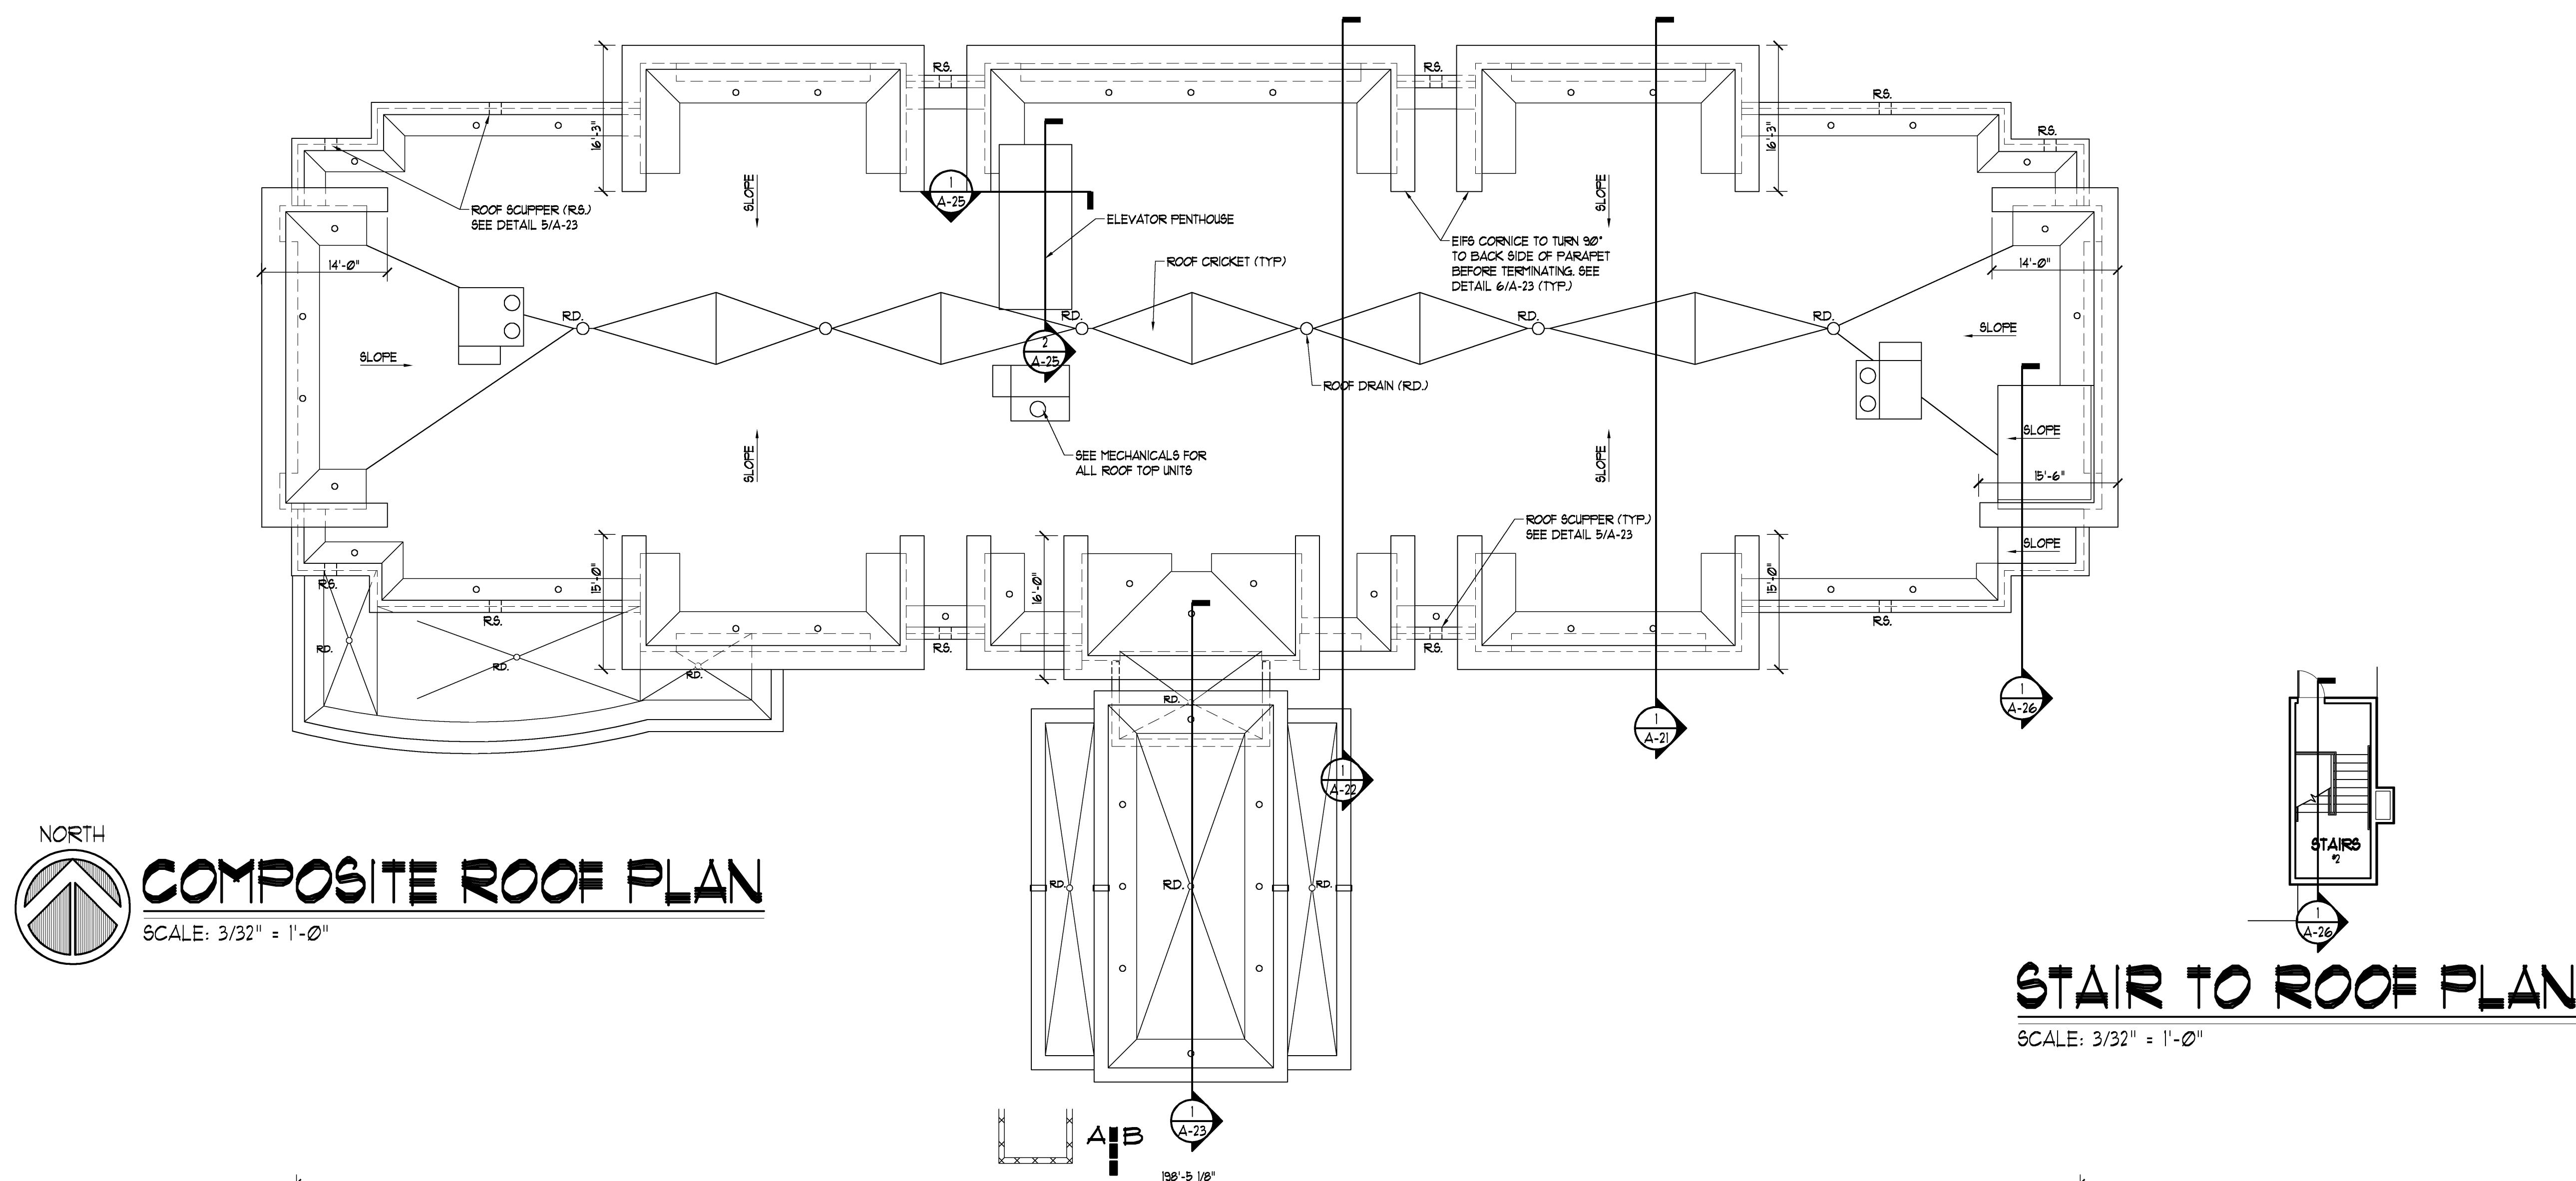

RICHARD F. STELDT
& ASSOCIATES, LTD.
== ARCHITECTS ==
 (262) 502-4500
 N95 W16058 APPLETON AVE., MENOMONEE FALLS, WI 530

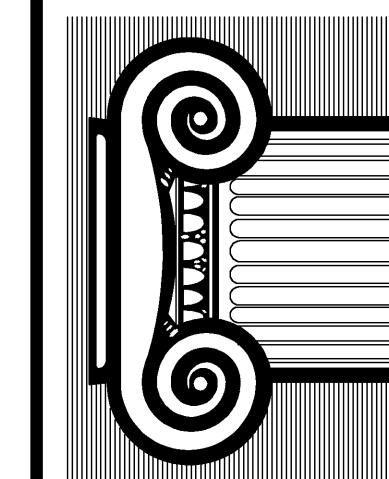

Drawn: AAP

Approved:

2-29-08
NO CHANGE

date	comments
------	----------

REVISIONS

Job: 2232-1107

Date: 12-07-07

Hampton Inn.

Sheet

A-4

RICHARD F. STELDT & ASSOCIATES, LTD. ARCHITECTS

OWNERSHIP OF DOCUMENTS

This document, and the ideas and designs incorporated herein, as an instrument of professional service, is the property of Richard F. Steldt and Associates, Ltd., and is not to be used in whole or in part, for any other project without the written authorization of Richard F. Steldt and Associates, Ltd.