
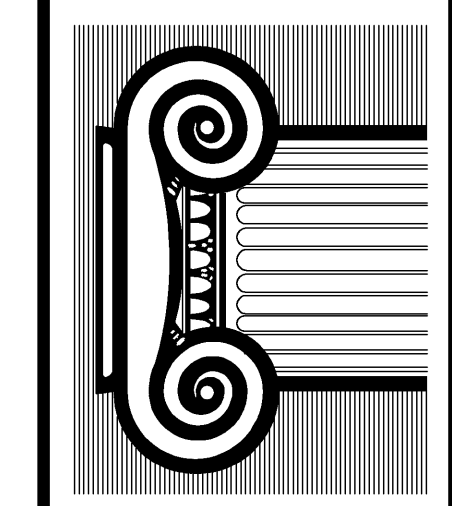


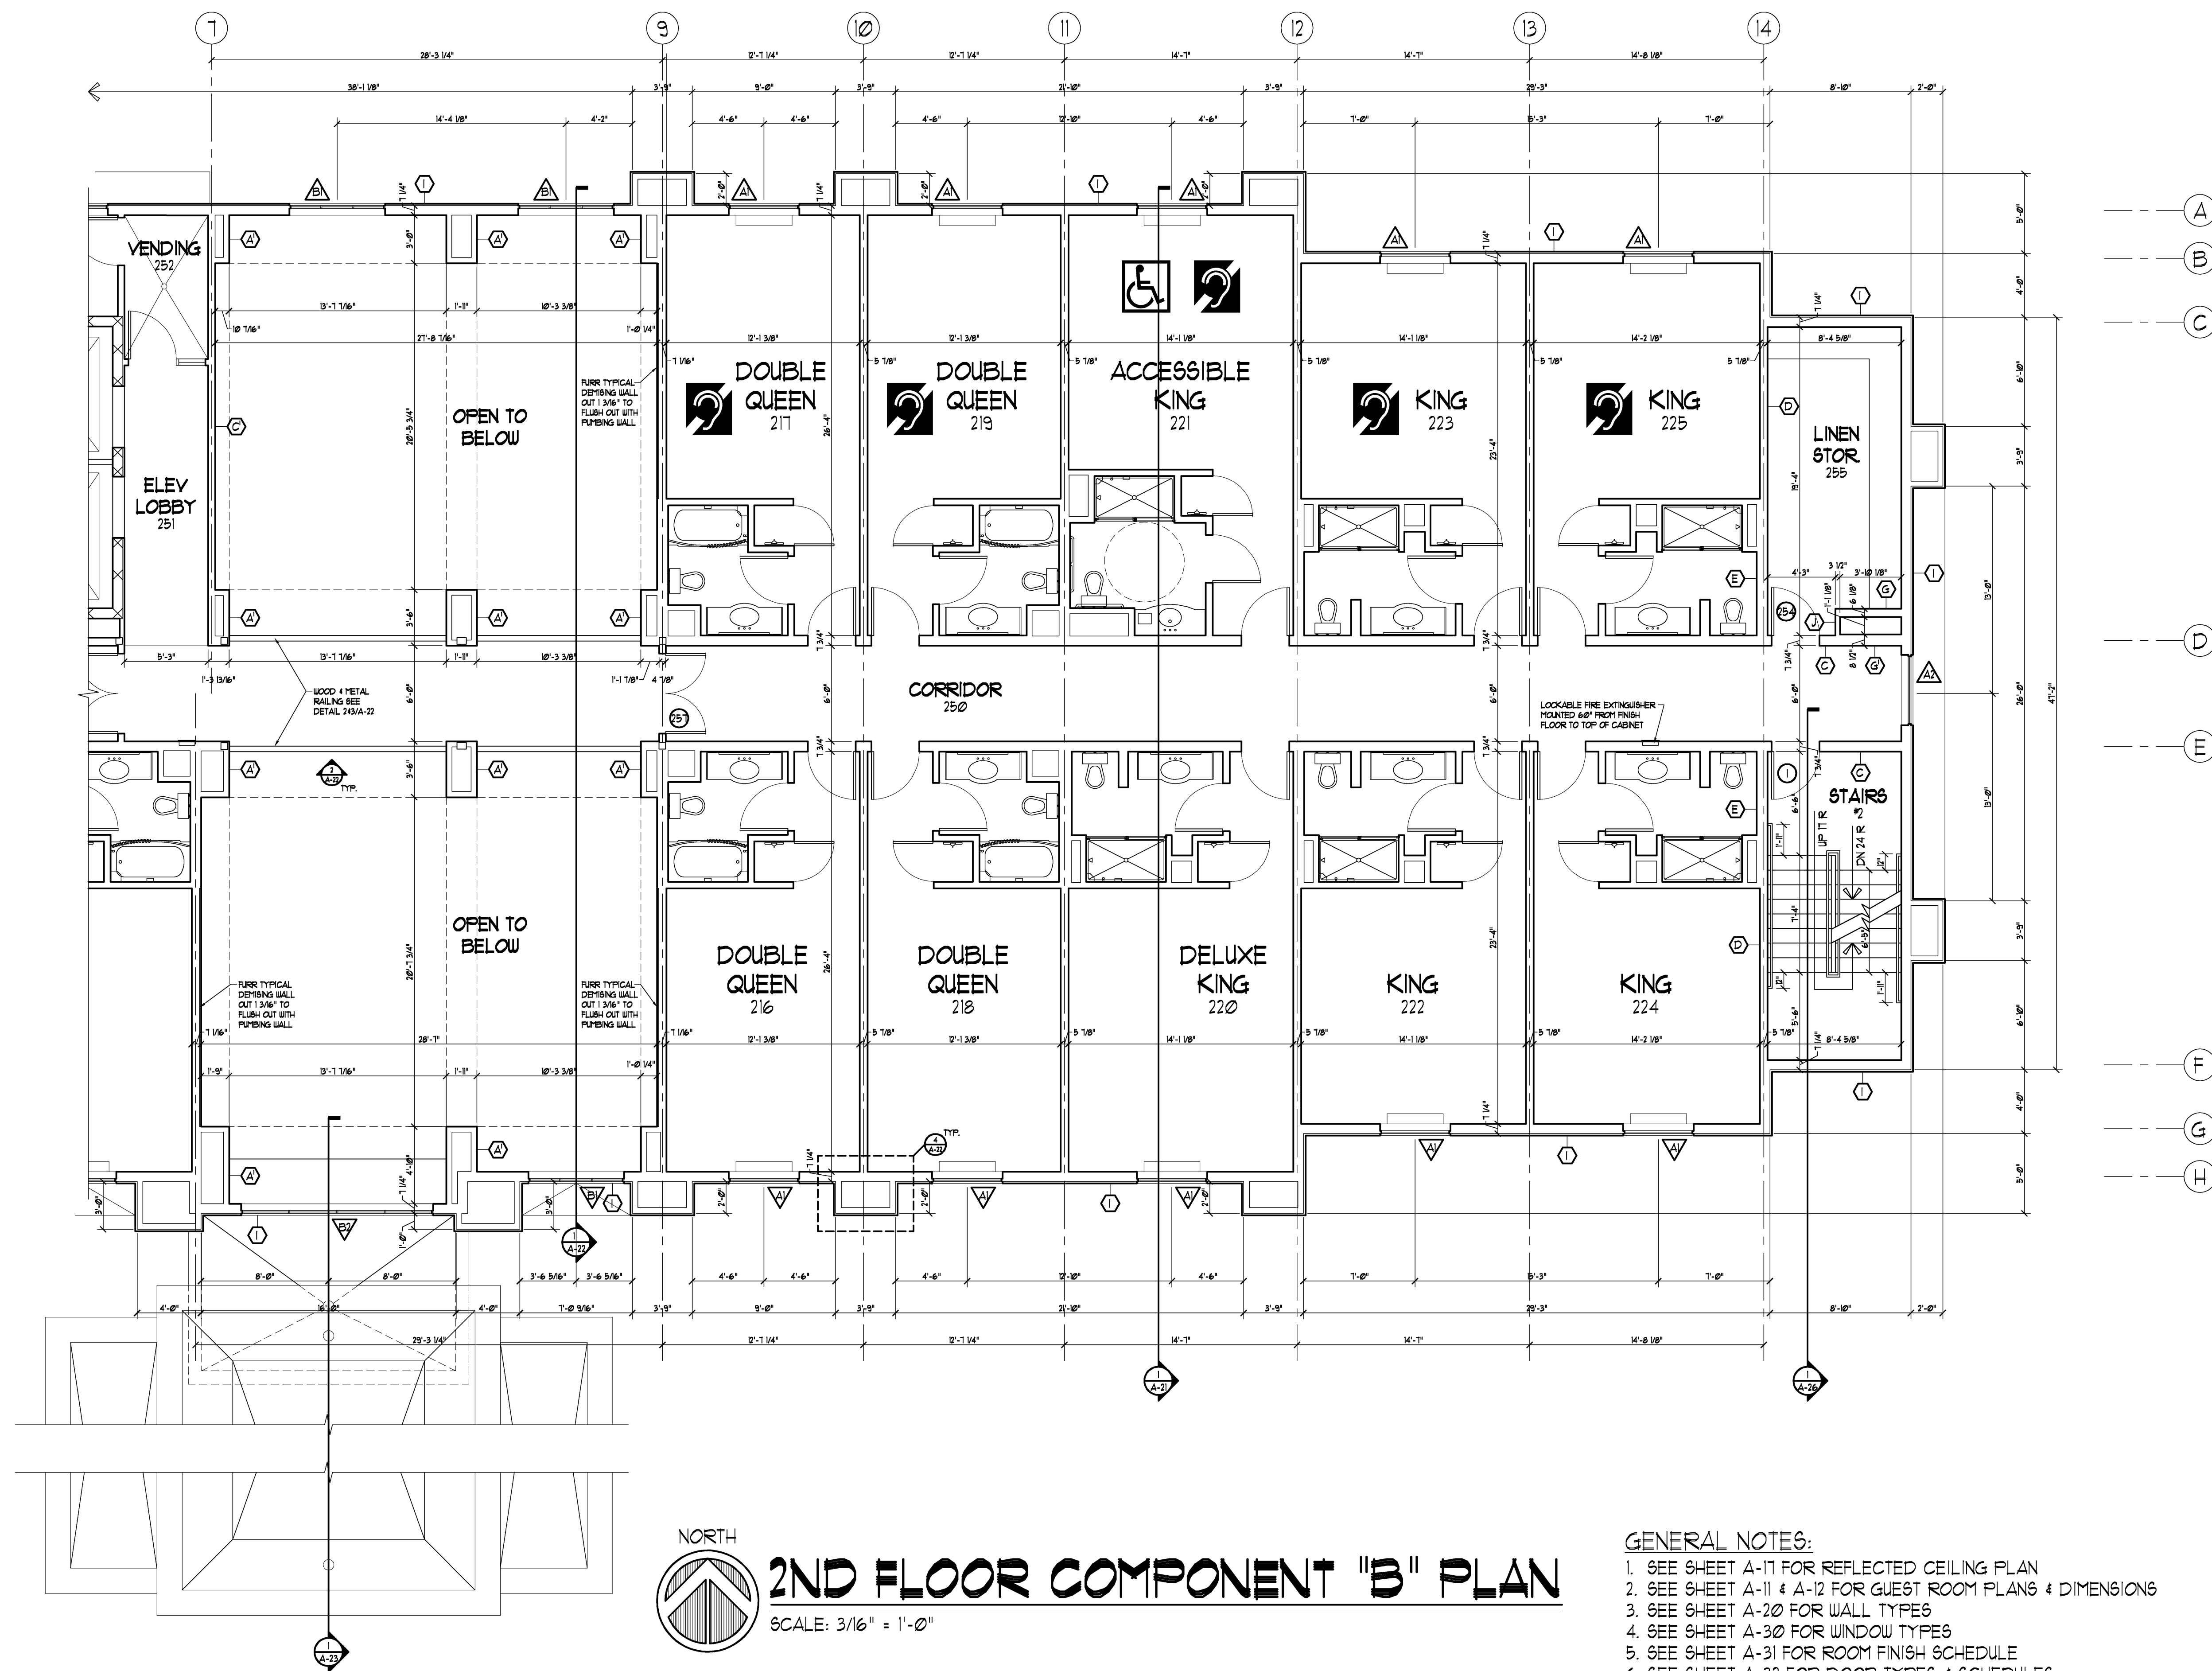

Drawn: AAP
 Approved:

date	comments
2-23-08	NO CHANGE
REVISIONS	
Job: 2232-1107	
Date: 12-07-07	

Hampton Inn.
 98 UNITS FLOWOOD, MS

RICHARD F. STELDT & ASSOCIATES, LTD. ARCHITECTS
 OWNERSHIP OF DOCUMENTS
 This document, and the ideas and designs incorporated herein, are the property of Richard F. Steldt and Associates, Ltd. and are not to be used in whole or in part, for any other project without the written authorization of Richard F. Steldt and Associates, Ltd.