



WALL TYPES

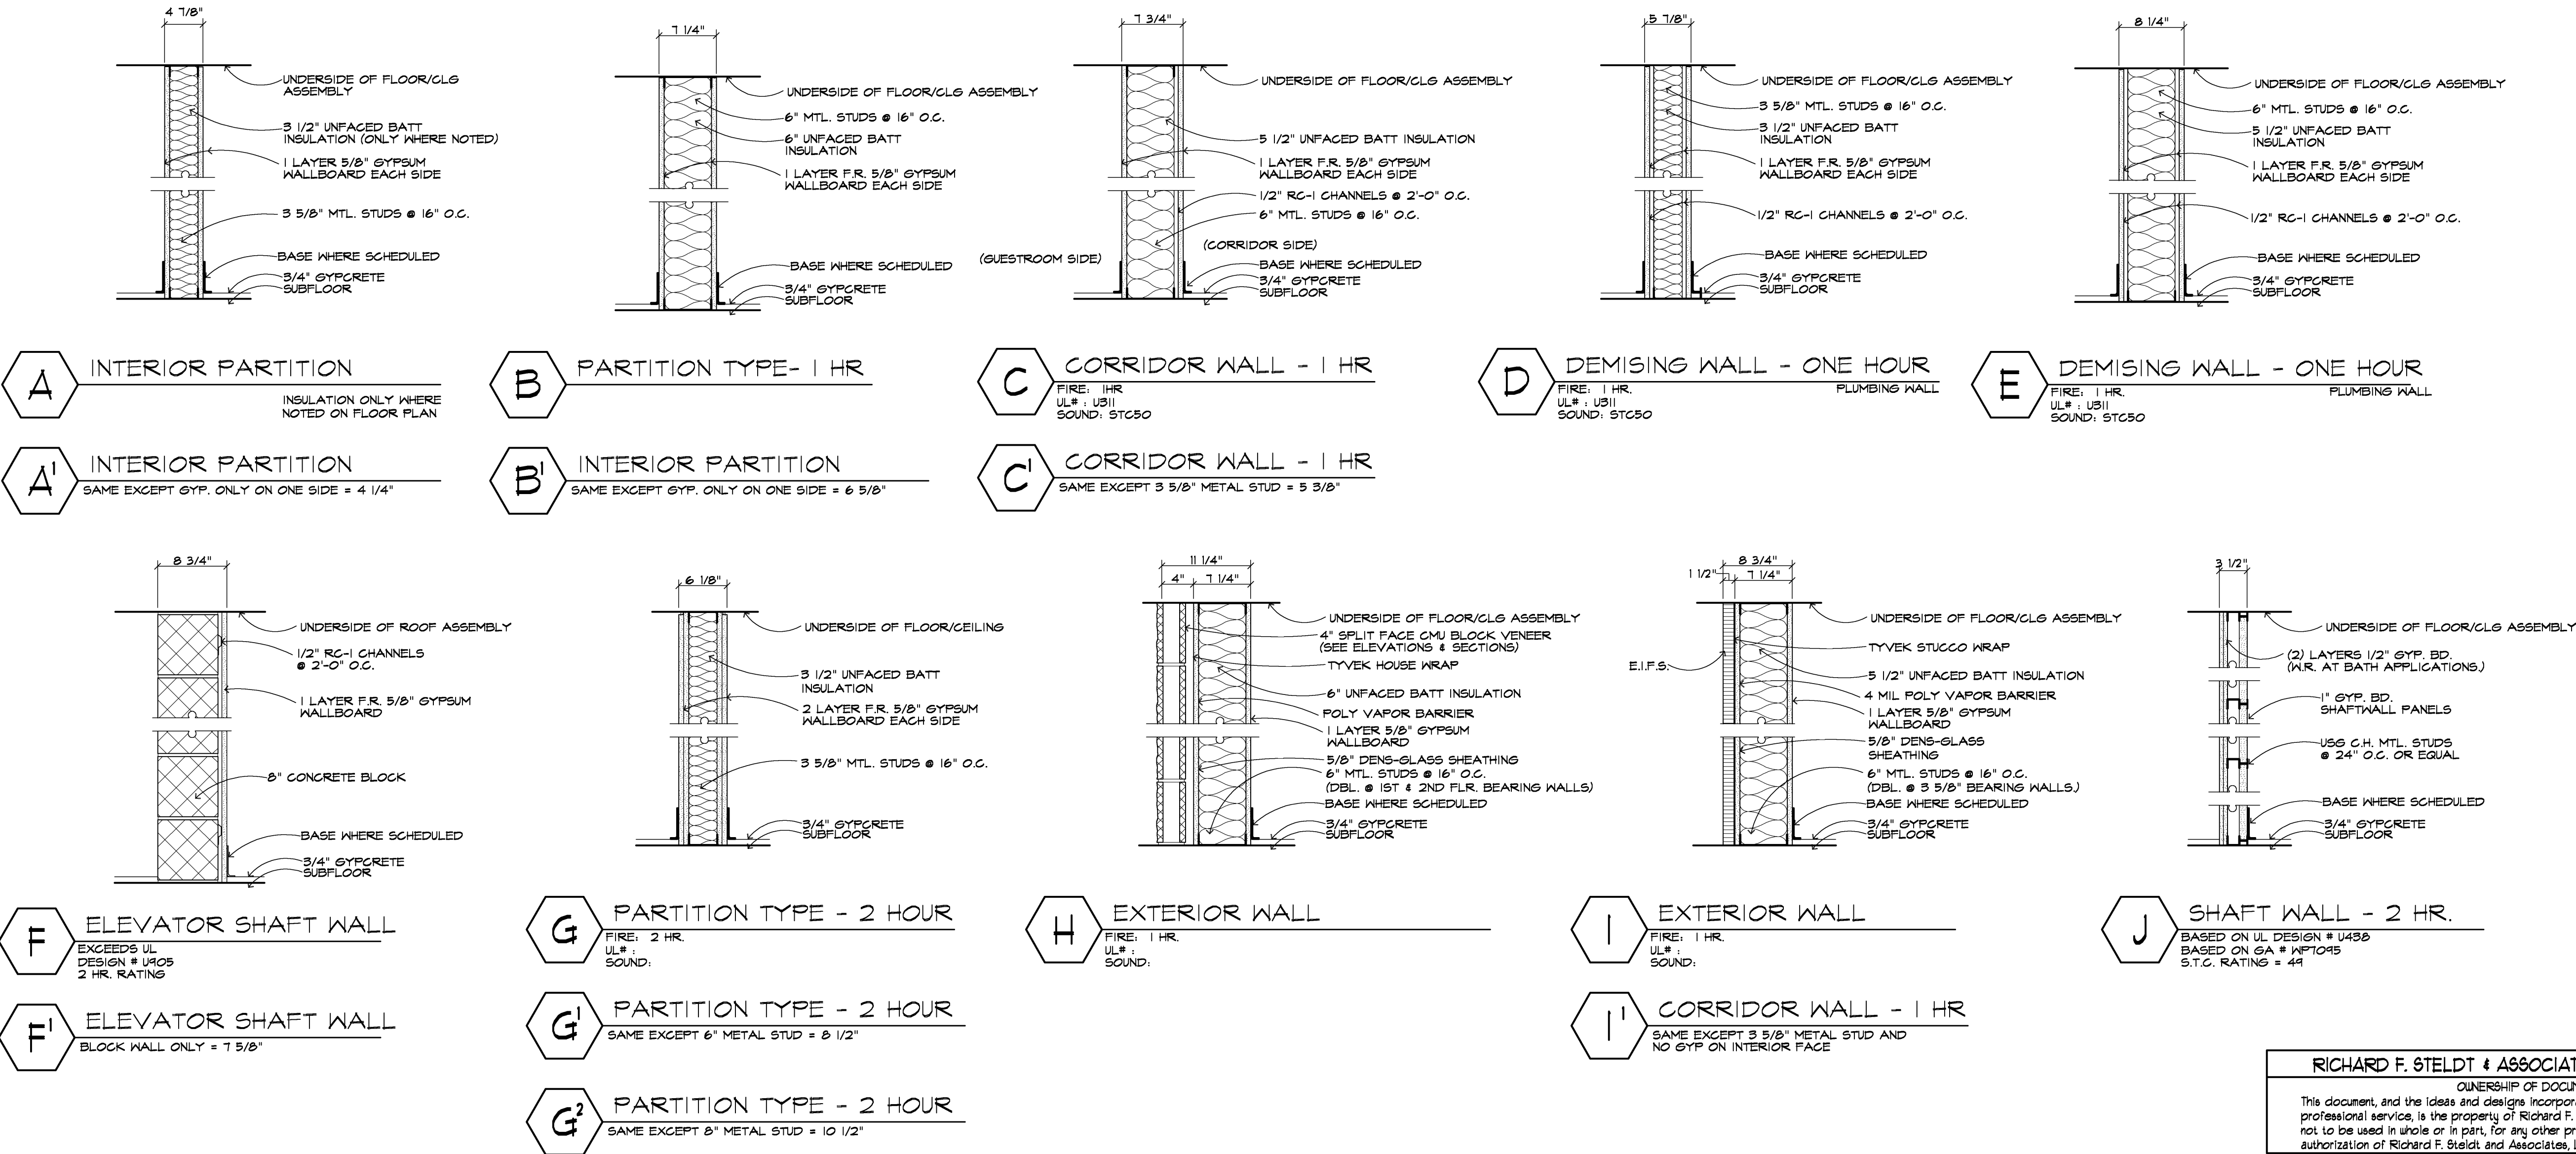

FLOOR & CEILING TYPES

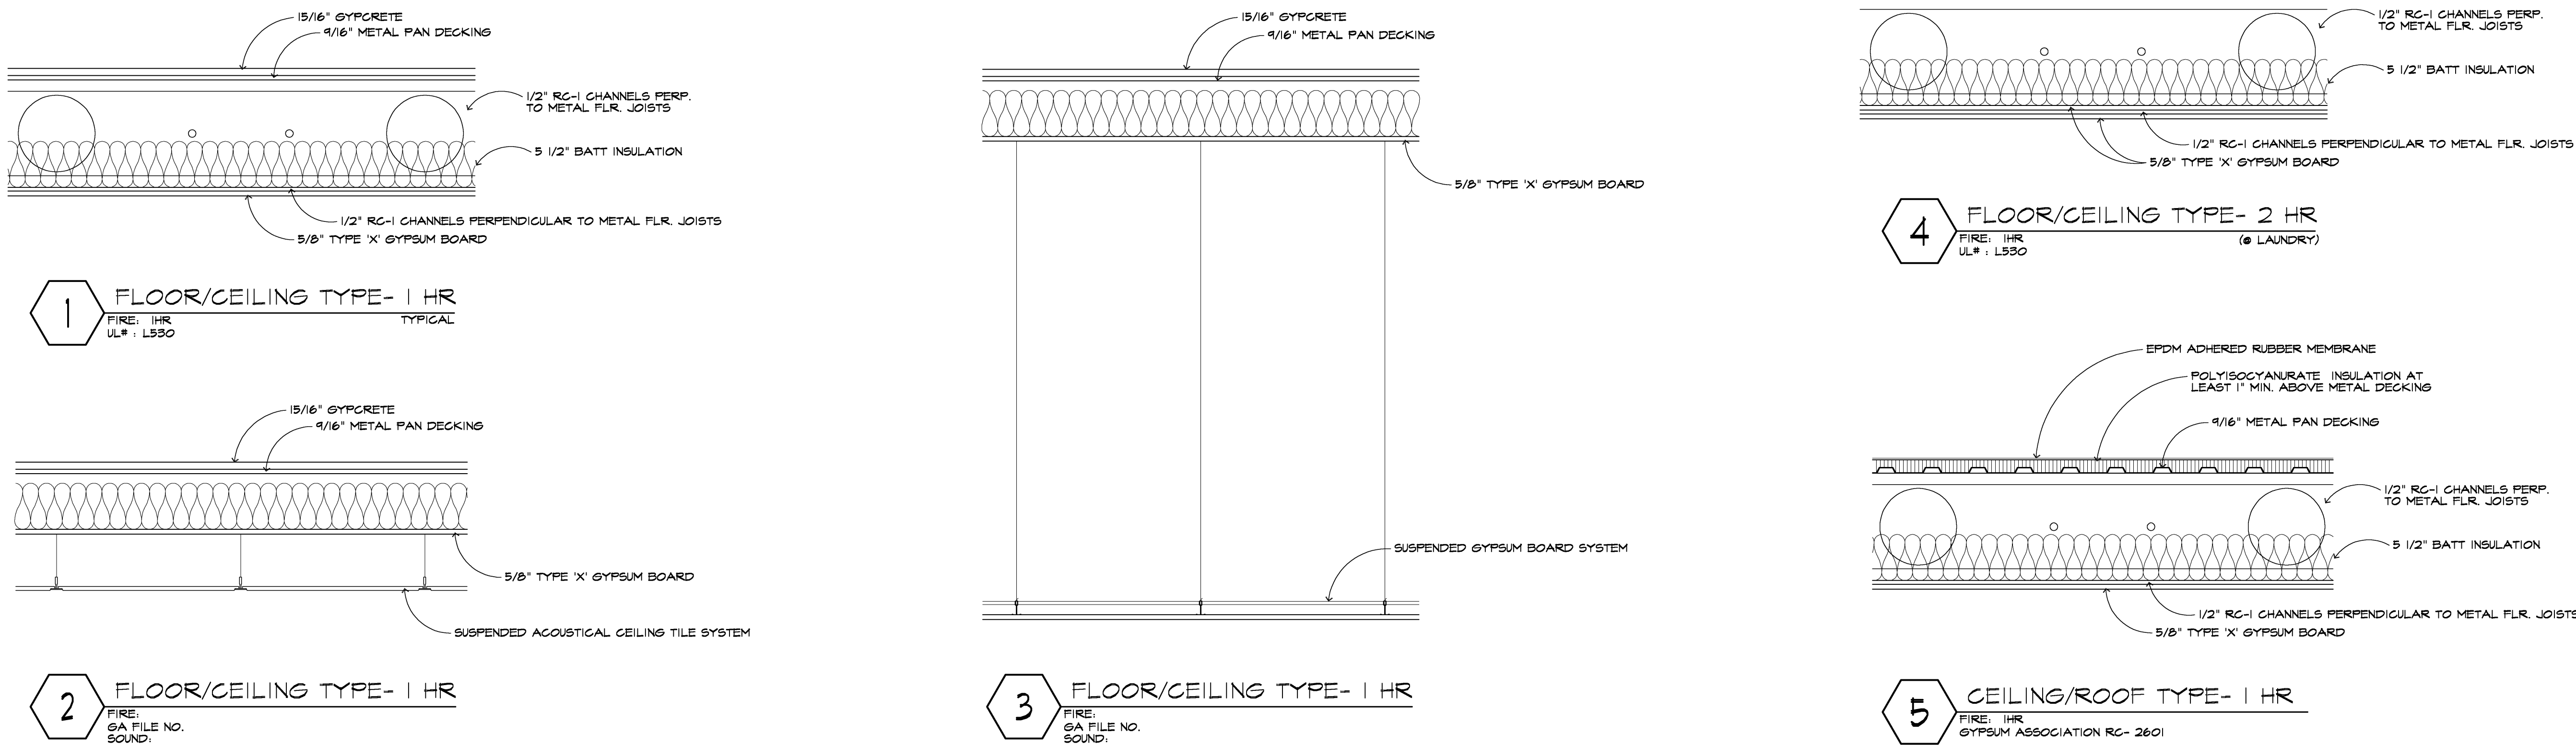


RICHARD F. STELDT & ASSOCIATES, LTD.

ARCHITECTS

502-4500

NB5 W16058 APPLETON AVE., MENOMONEE FALLS, WI 53051

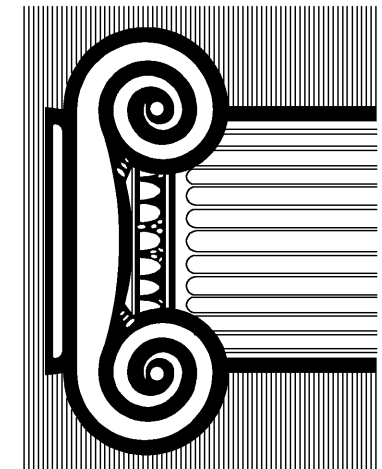

Drawn: DDS

Approved:

1-23-08
NO CHANGE

date comments

REVISIONS

Job: 2232-1107

Date: 12-07-07

Hampton Inn.
98 UNITS
FLOWOOD, MS

Sheet

A-20