




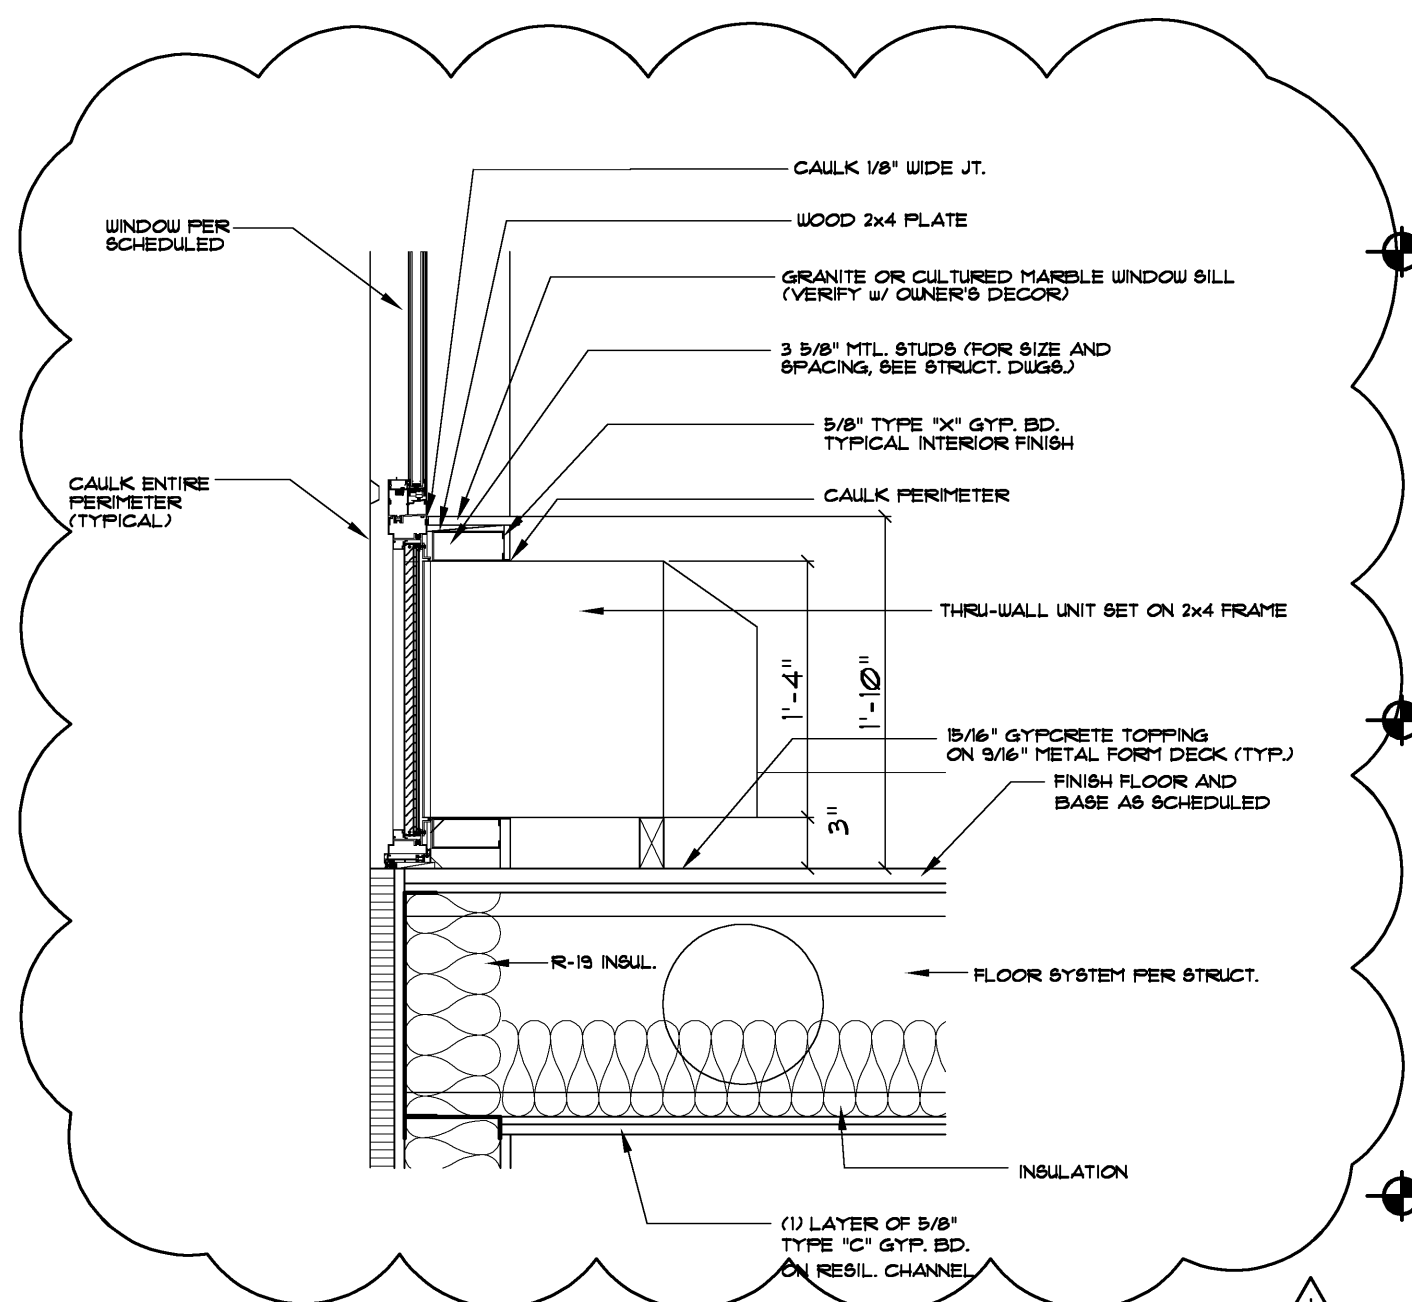


3 WINDOW SILL DETAIL
1" = 1'-0"

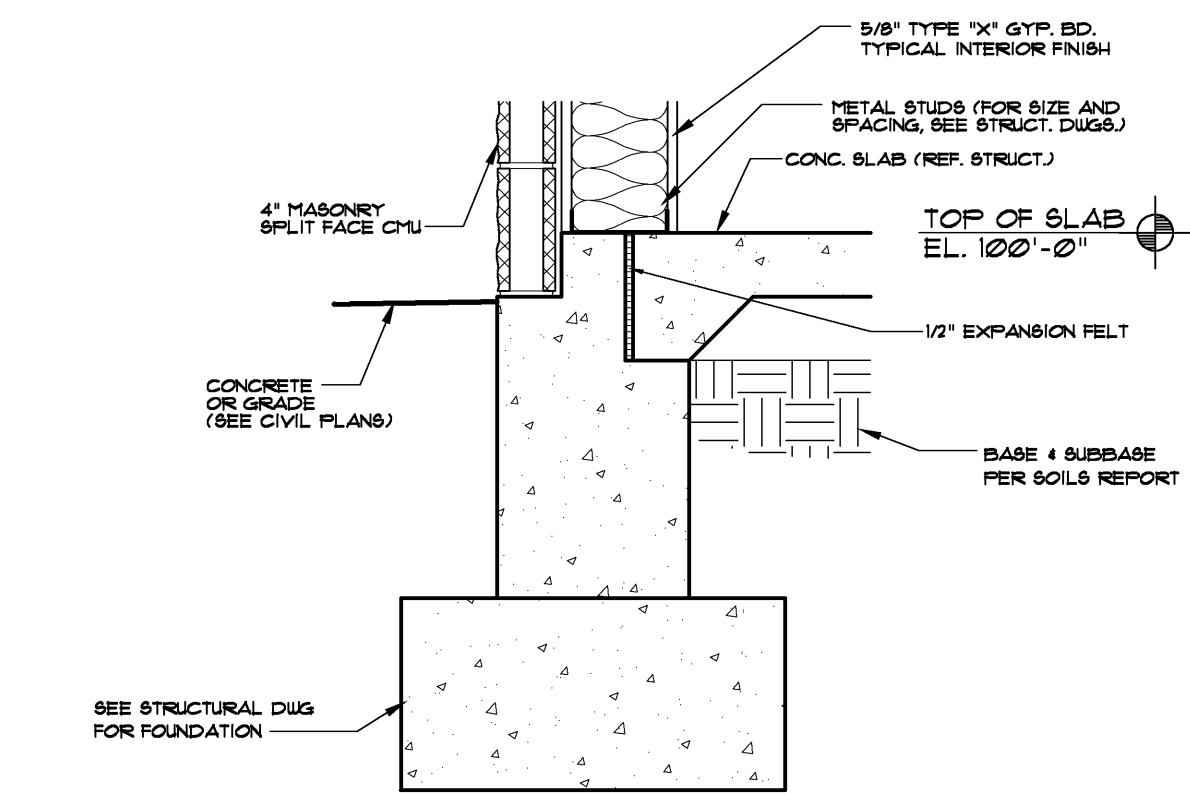

2 SLAB EDGE DETAIL
1" = 1'-0"

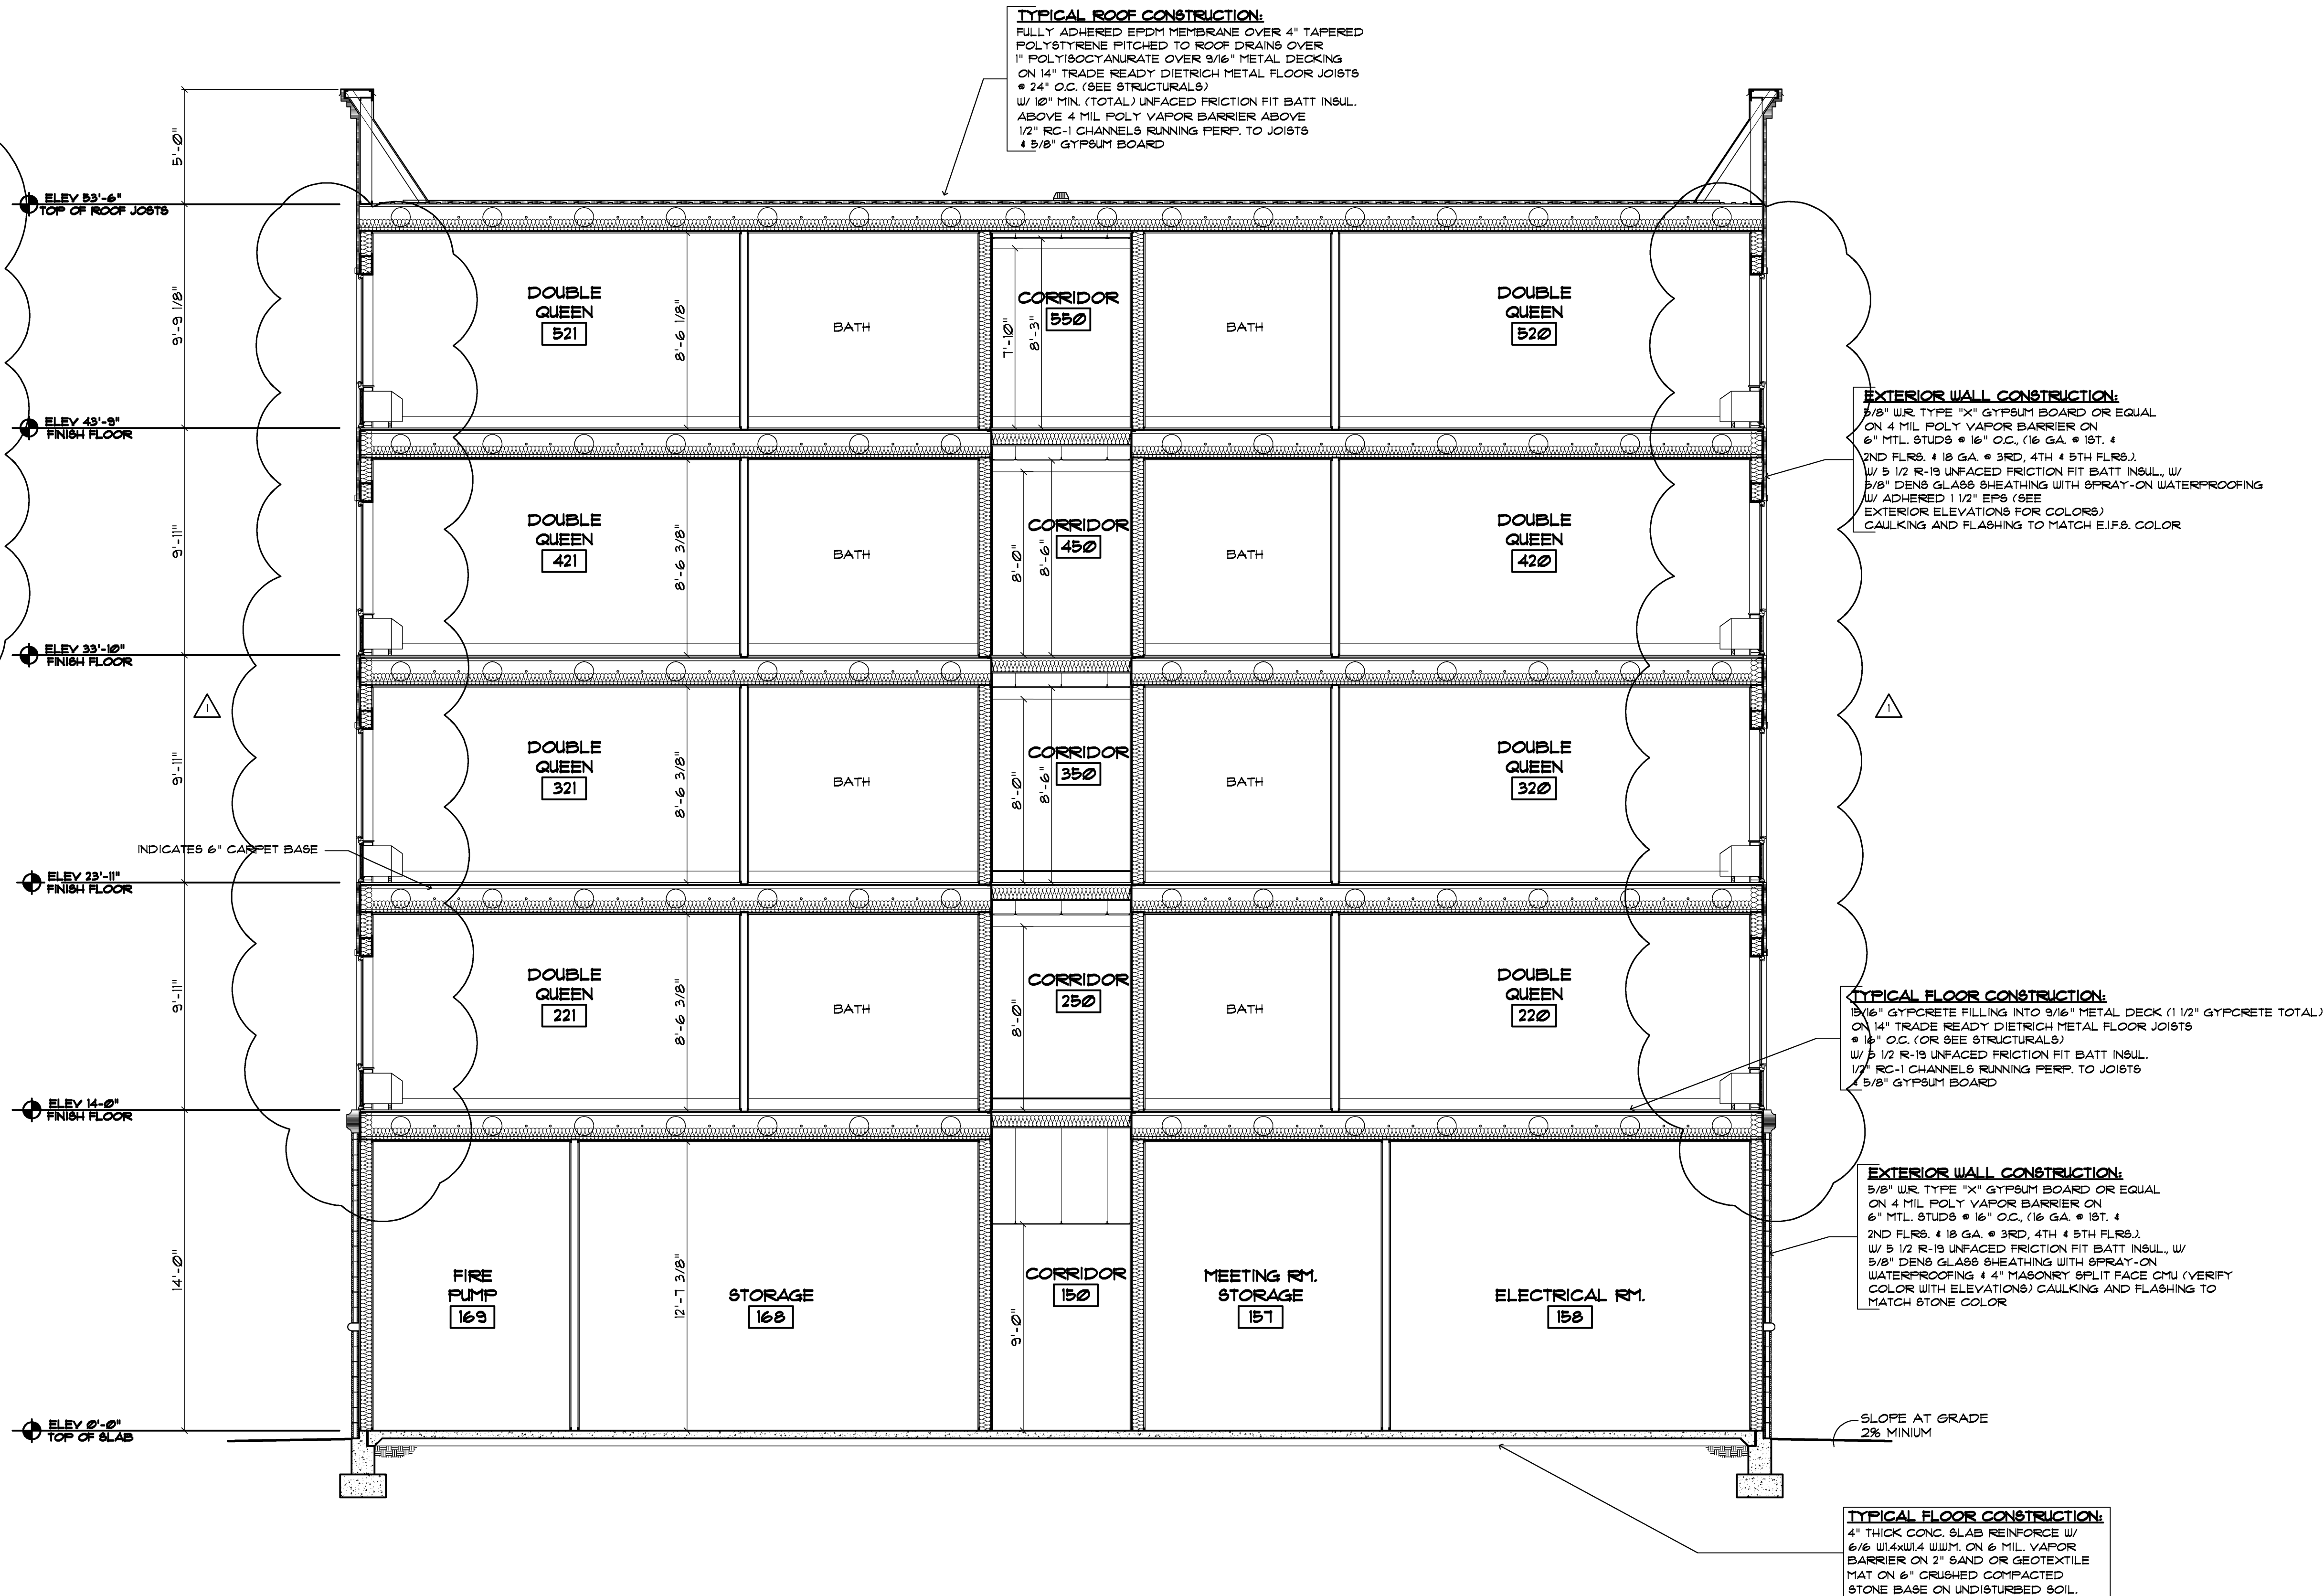

1 TYPICAL TRANSVERSE SECTION
1/4" = 1'-0"

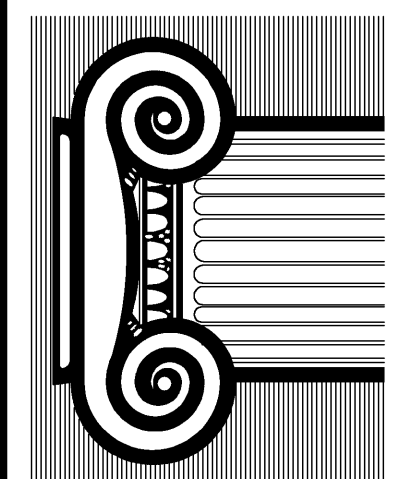

Drawn: DDS

Approved:

2-29-08
REVISED PER ADDENDUM 1

date comments

REVISIONS

Job: 2232-1107

Date: 12-07-07

Hampton Inn.
98 UNITS
FLOWOOD, MS

Sheet

A-21